



EXISTING ROOF PLAN

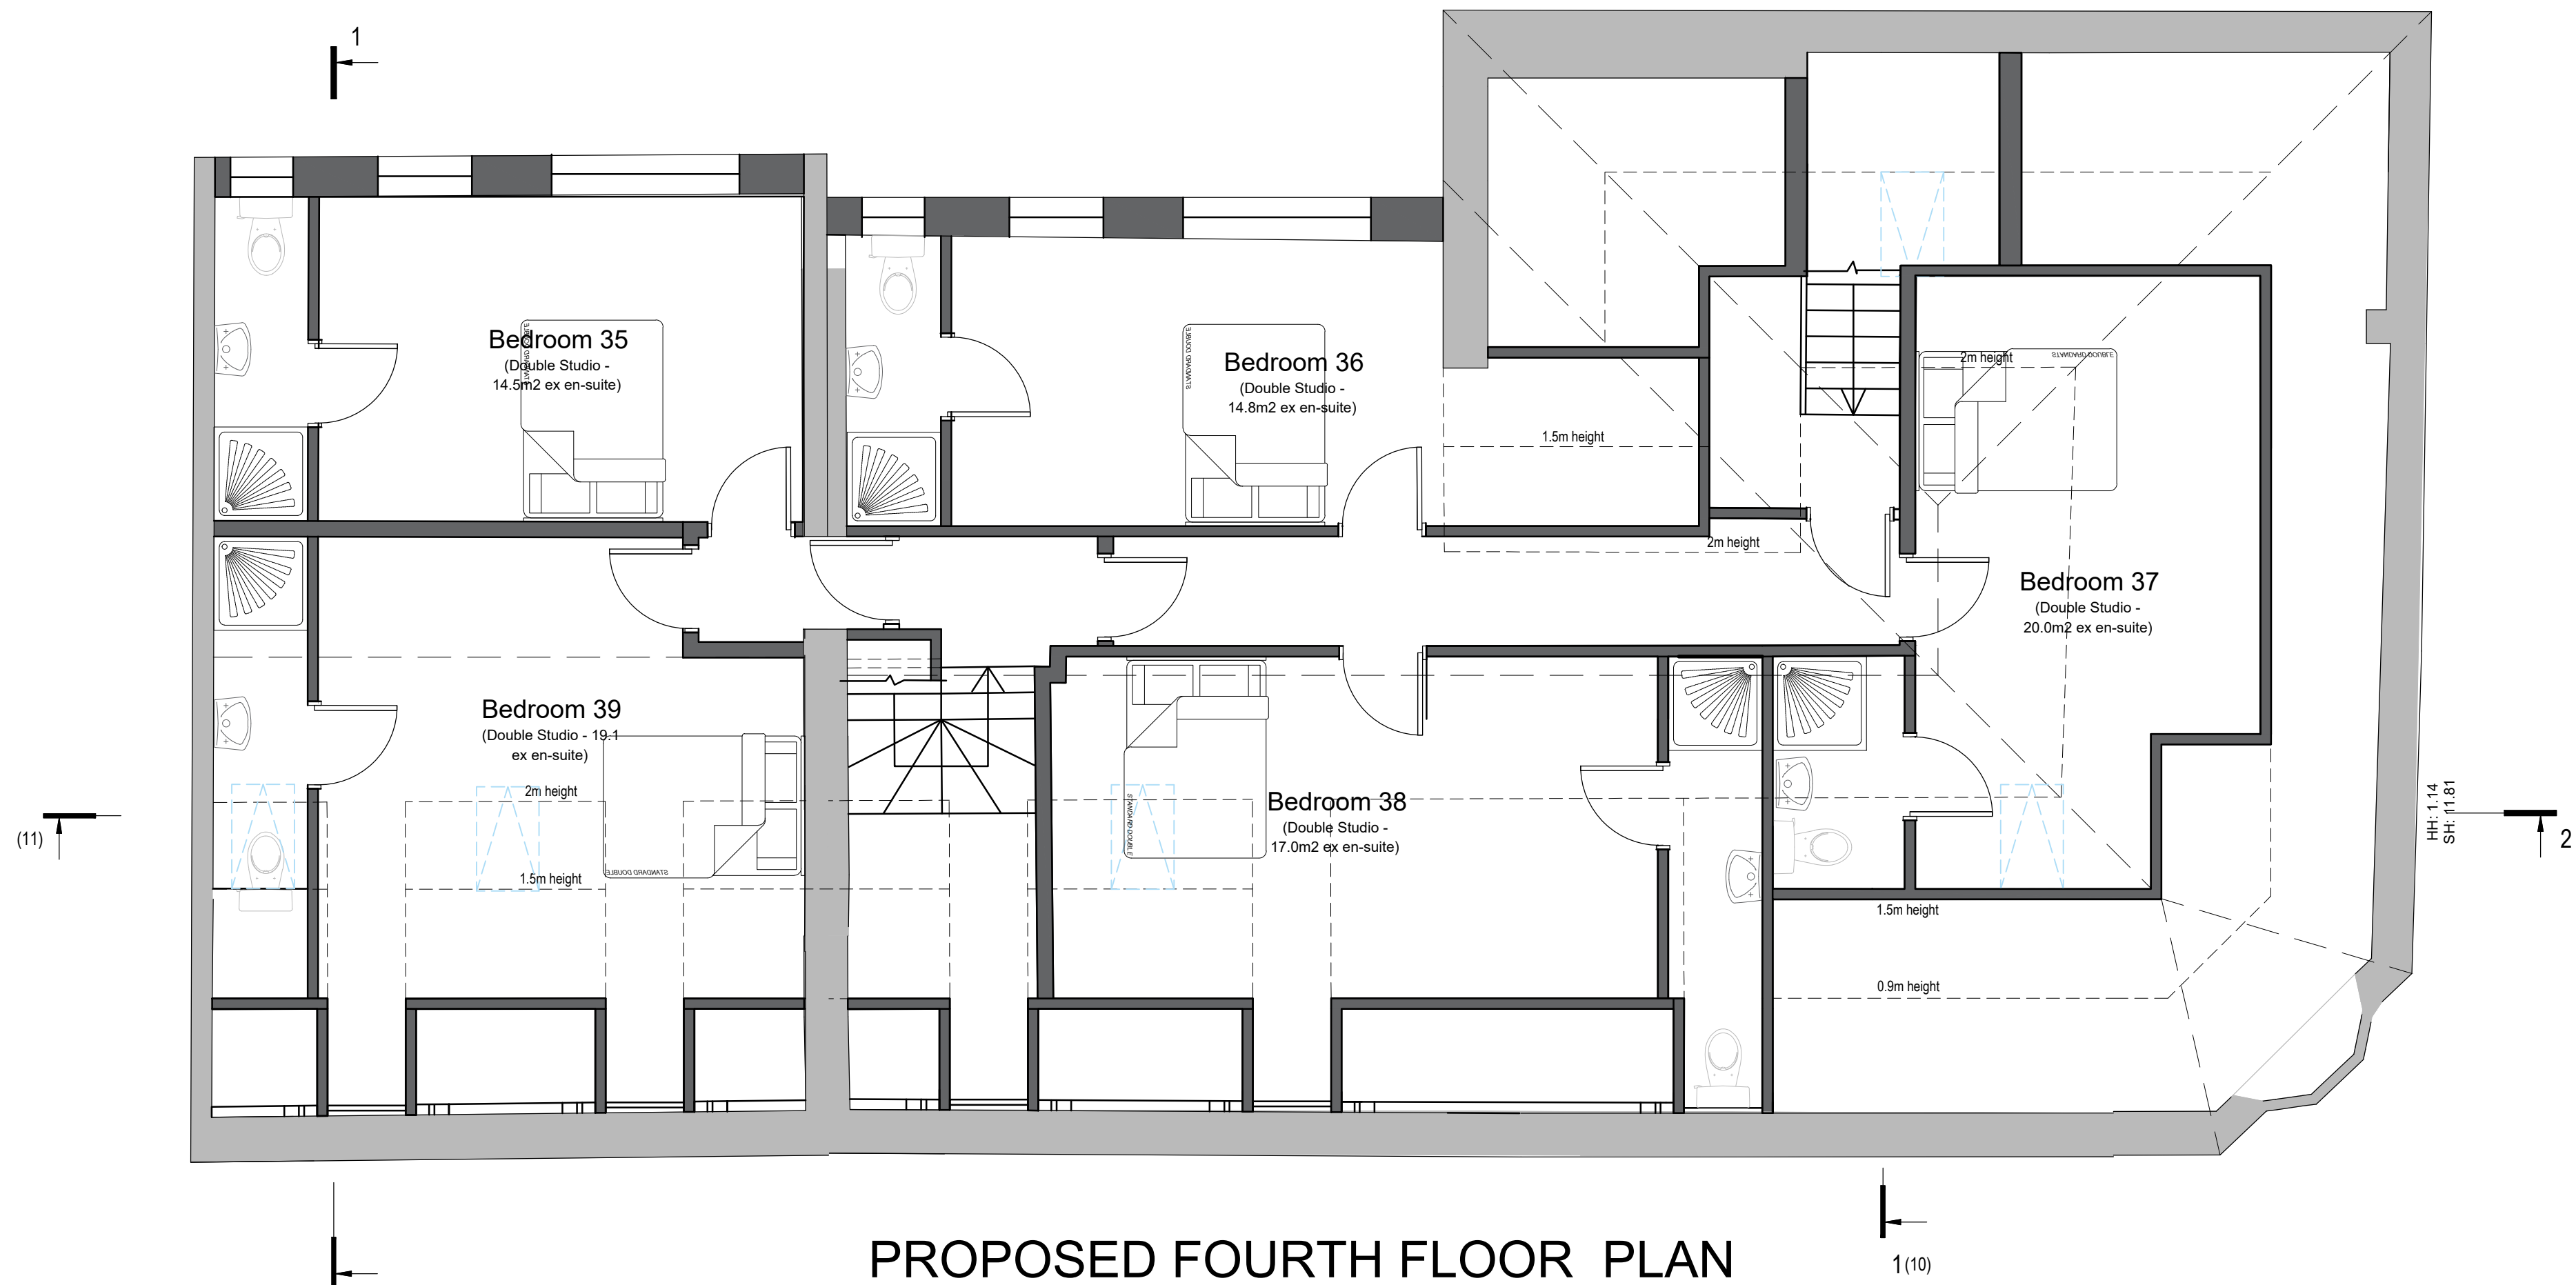

PROPOSED FOURTH FLOOR PLAN

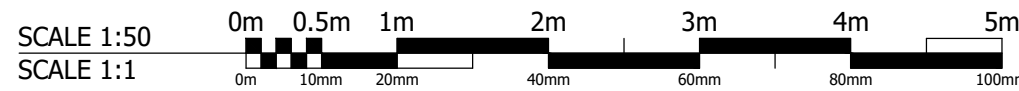

NOTES

1. These plans are subject to Planning and Building Regulations Approval or any other statute to be before the Local Planning Authority.

2. The proposed works are subject to the approval of the Local Planning Authority.

LEGEND:

Boundary Line

Demolished walls:

7N dense blockwork

Studwork

Lightweight blockwork

Facing brickwork

FD30 - Fire Door with intumescent strip

MODE

MEANS OF ESCAPE WINDOW - SEE SPECIFICATION FOR DETAILS

SMOKE/HEAT DETECTOR

CONTRACTOR IS RESPONSIBLE FOR ALL DESIGN AND INSTALLATION OF TEMPORARY WORKS ON SITE. ALL DIMENSIONS TO BE CHECKED ON SITE BY THE STEEL WORK CONTRACTOR PRIOR TO FABRICATION AND ERECTION. CLIENT TO ENSURE ALL PARTY WALL AGREEMENTS ARE IN PLACE.

PLANNING

REV.	DESCRIPTION	BY	APP.
1	1		

AURA ARCHITECTURE

7 Prescott Place  
London  
SW4 6BS  
0203 189 1618  
info@aurahomes.co.uk  
www.aurahomes.co.uk

© 2017  
ALL RIGHTS RESERVED

CLIENT: Mohammed Rattansay

PROJECT: 48-51 Cornwell Church Street  
Cornwall  
SE5 8TR

DATE: 17/03/2022

SCALE: 1:50 @A1

TITLE: FOURTH FLOOR PLANS

JOB	DRAWING	REVISION
20318	PL-06	-