




Proposed Front Elevation

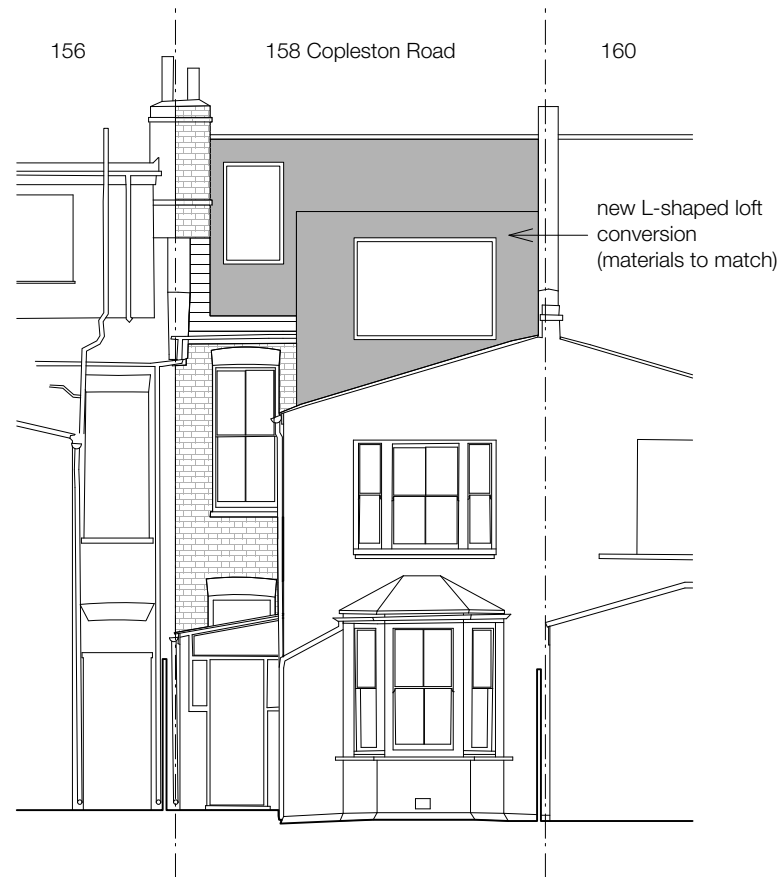

Proposed Rear Elevation

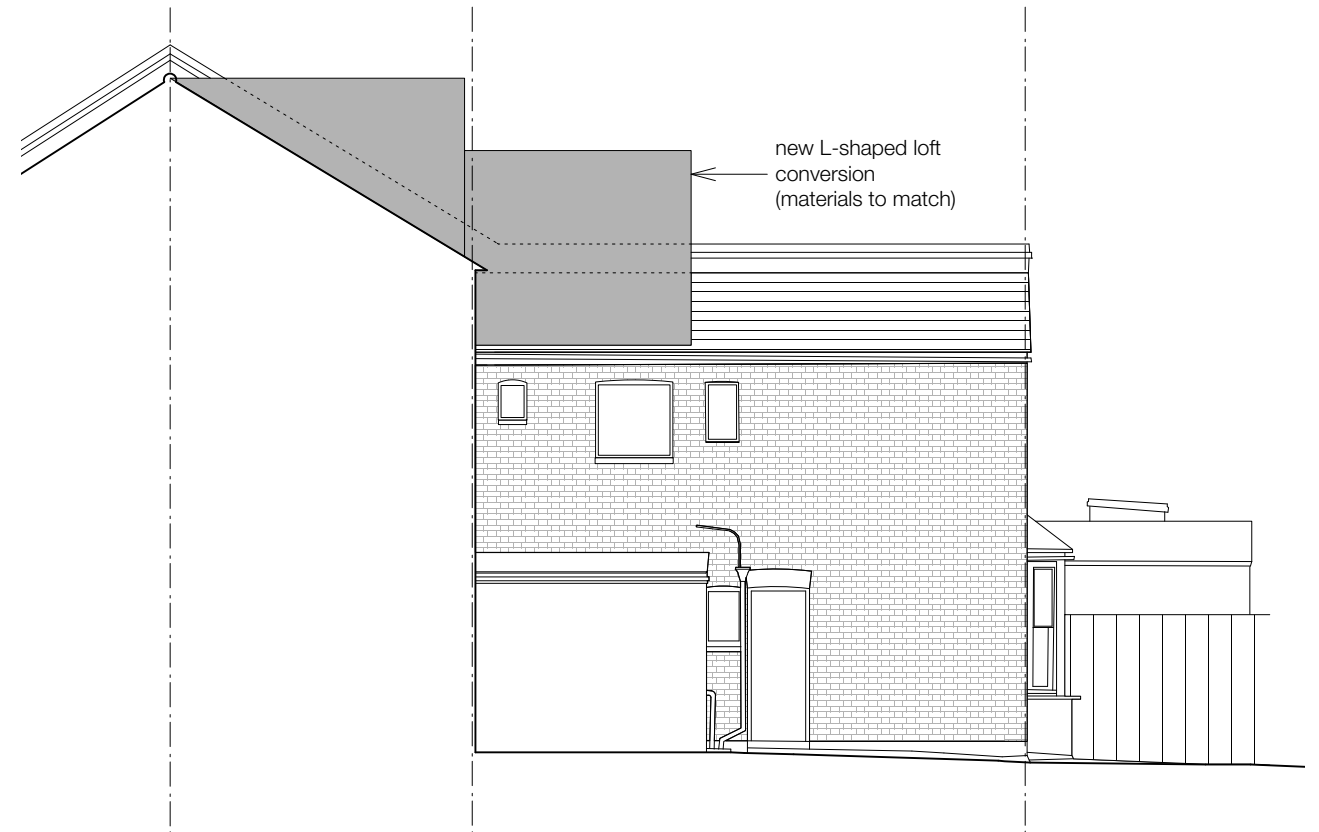

Proposed Side Elevation


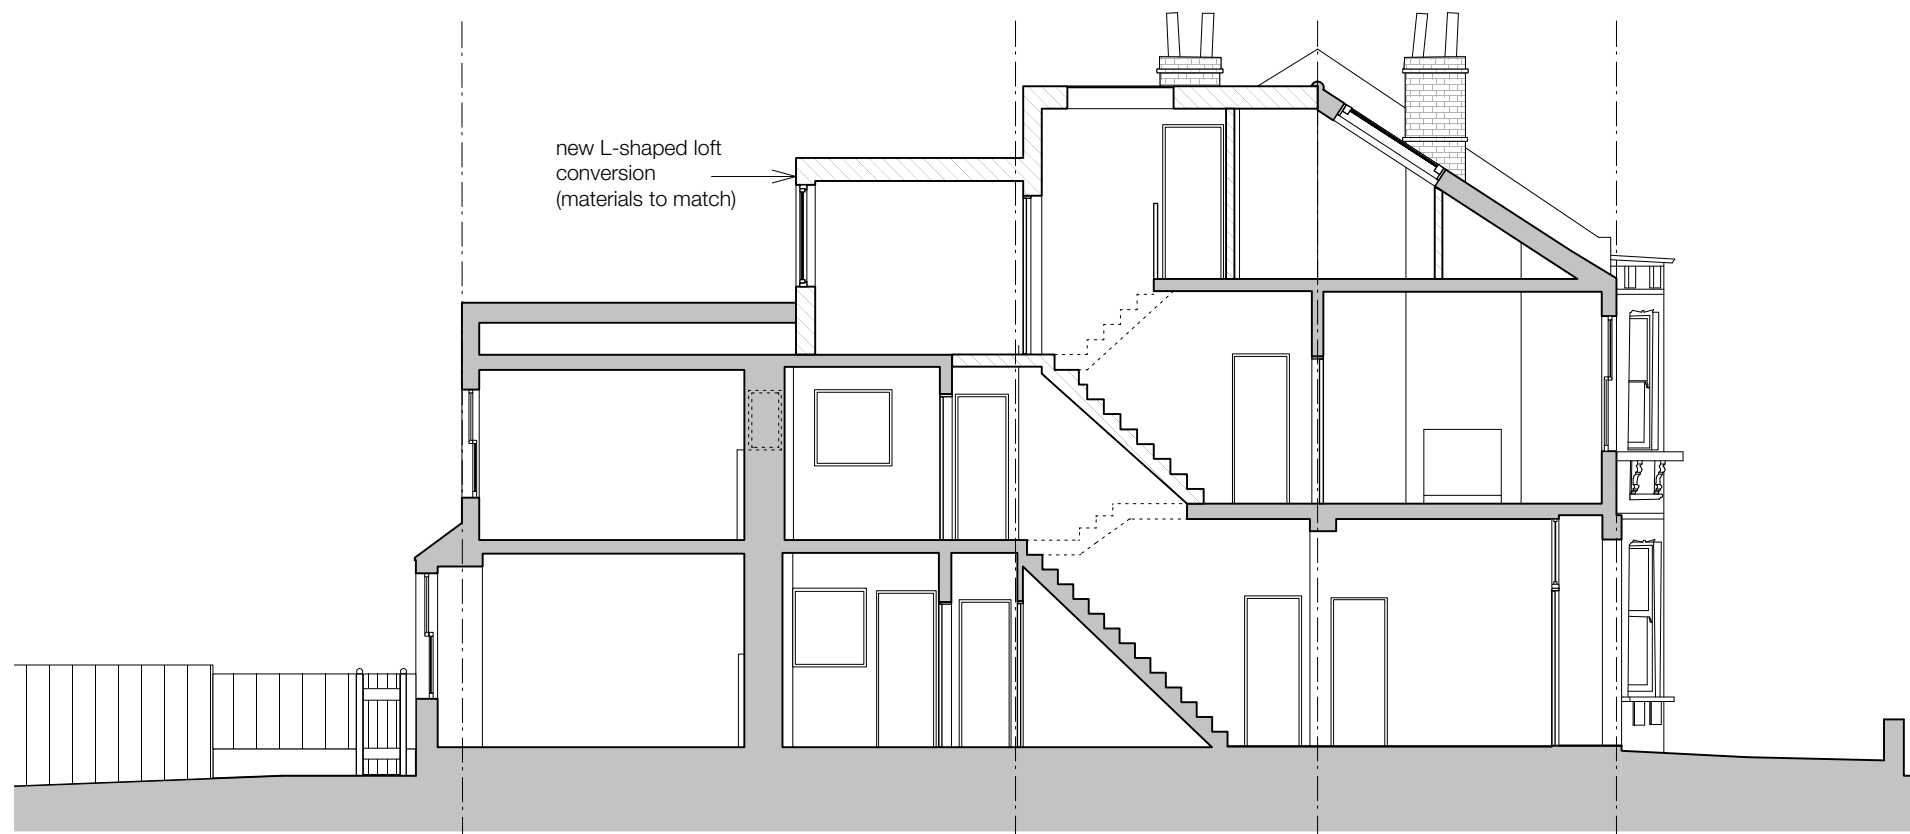


Proposed Section AA

WALL KEY:

- Existing walls
- Proposed walls

Proposed Volume Calculations

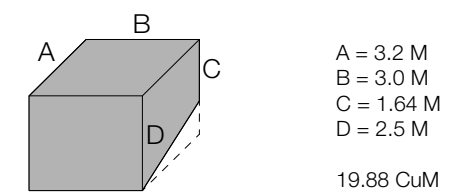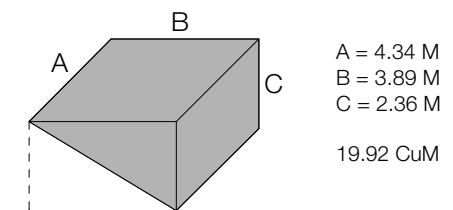

19.92 + 19.88 = **39.8 Cubic Metres**

Status: Planning	
Project: 158 Copleston Road	
Client: Design Group	
Drawing: Proposed Elevations & Section AA	
Drawing Number: 2101_P_211	Rev:
Date: May 22	Scale: 1:100@A3
Design Group Ltd	
48 Triton Road London SE21 8DE, UK T +44 7948280483 E rebecca@behbahanihall.com	