


EXISTING GROUND FLOOR PLAN




EXISTING FRONT ELEVATION

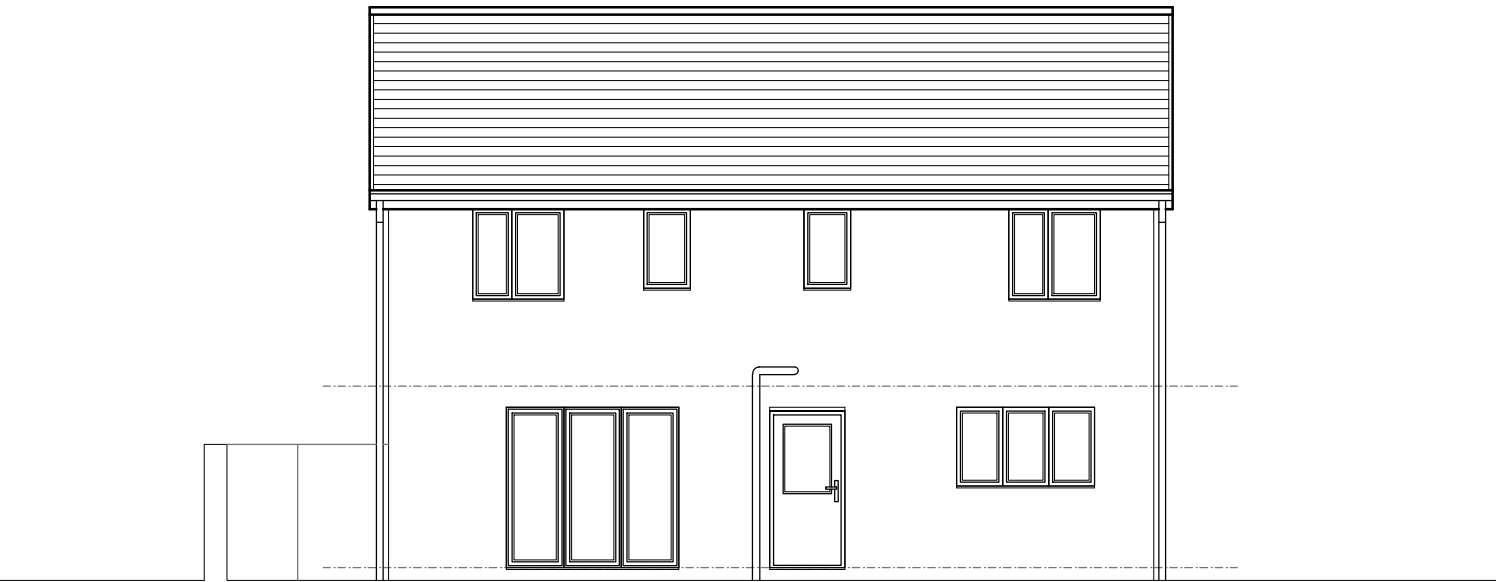

EXISTING REAR ELEVATION




EXISTING SIDE ELEVATION

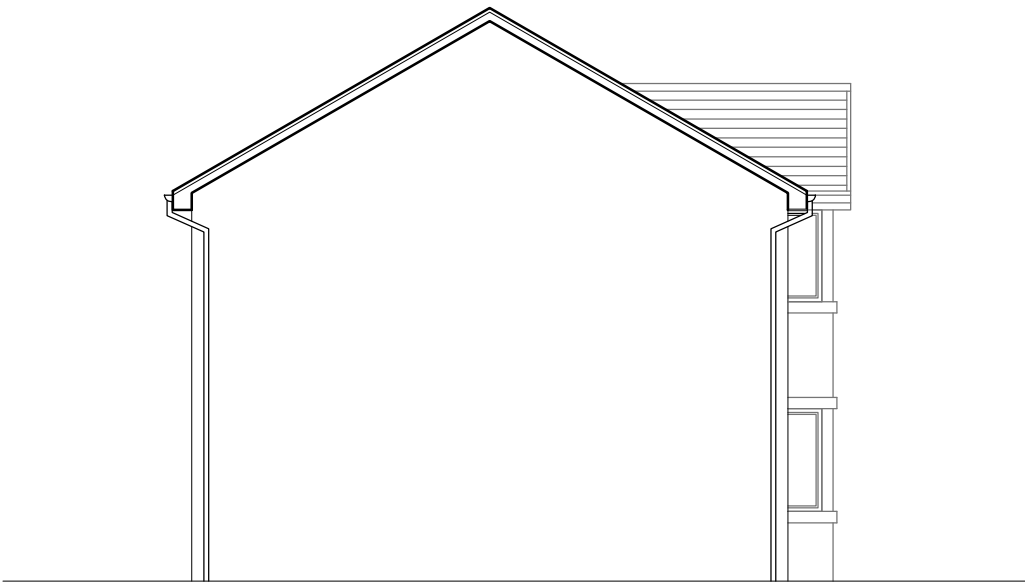

EXISTING SIDE ELEVATION

EXISTING PLAN + ELEVATIONS // 1:100

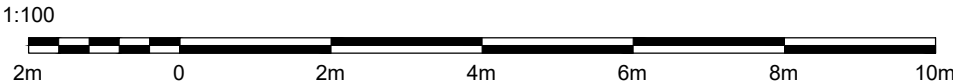

NOTES

1 - Do NOT scale from this drawing.
2 - All dimensions to be confirmed by the Contractor by site measure prior to work commencing, or fabrication or ordering of any components.
3 - In the case of any discrepancy, always refer to the Architect.

The purpose of this drawing is solely for the purposes of obtaining building warrant approval. The drawing may be suitable for construction purpose's but it may be necessary to augment / and or amend this information for this purpose. No liability will be accepted for any omission on this drawing should the drawing be used for construction purposes.

CLIENT

Mr & Mrs Richardson

PROJECT

Proposed Extensions
17 Coulters Crescent
Carmunnock

TITLE

Existing Plan
& Elevations

JOB REF 22-022	DRG SIZE A2
DRG No L(1-)01	REV
DATE Apr 22	SCALE 1:100



©2022 Copyright of Ninety One Architects