


Roof Plan Scale 1:50

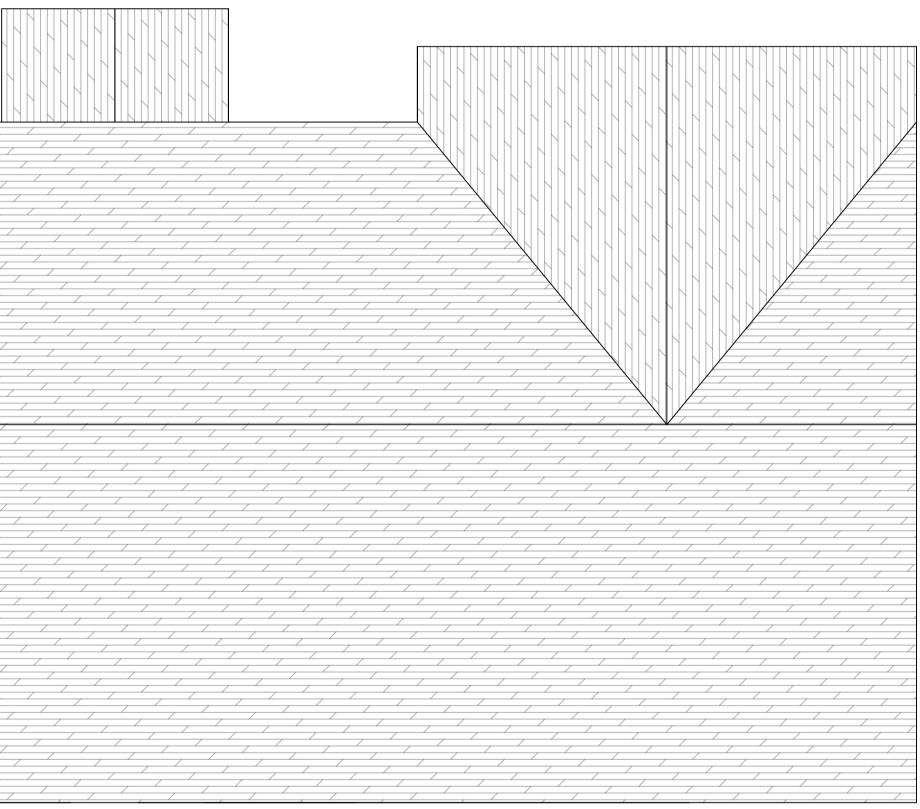

	Disclaimer PLANNING DRAWINGS All drawings are provided for planning purposes only. Drawings have been created from a non-intrusive survey and all dimensions must be checked on site before any work commences. If in doubt please contact the main contractor if one has been appointed. No responsibility can be taken with any errors if building from this drawing. Main Contractor To Set Any Works Out Prior To Build To Ensure Buildability Before Commencing Works. Any Required Party Wall Act Or Build Over Agreements Will Not Be Organized By Harbur Design And Will Need To Be Completed By The Client Or A 3rd Party.						
	CDM Regulations						
	Hazards Da		ite Added	Date Mitigated		Risk Assesment Date	
]							
	Revision notes:						
	Rev:  Date:  Notes:    -						
	Drawn by: AC		Managers Check: DC		Directors Check:		
	AC DC DB						
Client: Gary Morgan							
	Project: New Build Dweling on the land adjacent to 9 Mackworth Drive 9 Mackworth Drive, Finedon, Wellingborough, NN9 5NL						
Drawing Title: Proposed Plans							
	Scale @ A1: 1:50		Date: 09.05.22		Rev -	ision:	
	Project no. 200704			Drawing no. 200704-P-003			
HARBUR DESIGN Architectural Services							

Contact:  $01933 426764 \equiv$ info@harburdesign.com 4 www.harburdesign.com