





TYPE A 9 10 TYPE B 11 TYPE A  
FRONT ELEVATION

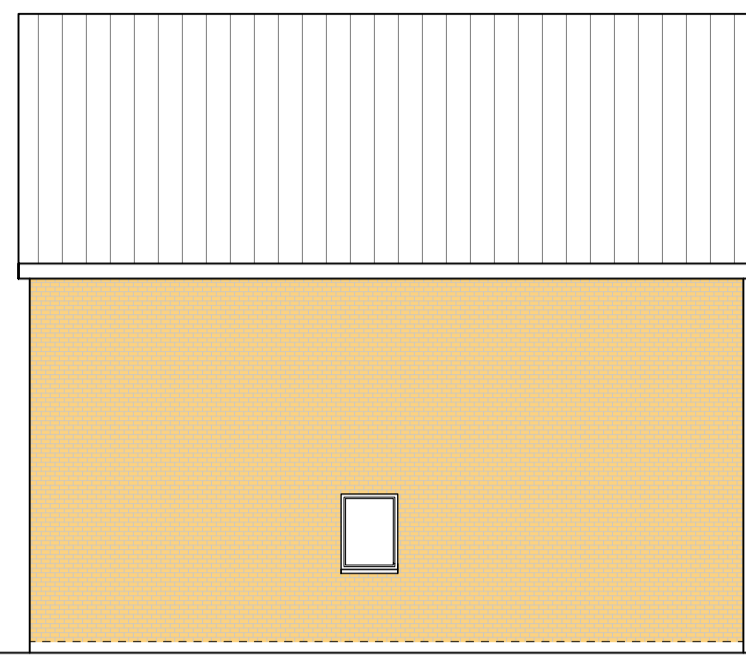


TYPE A  
SIDE ELEVATION




TYPE A TYPE B TYPE A  
REAR ELEVATION

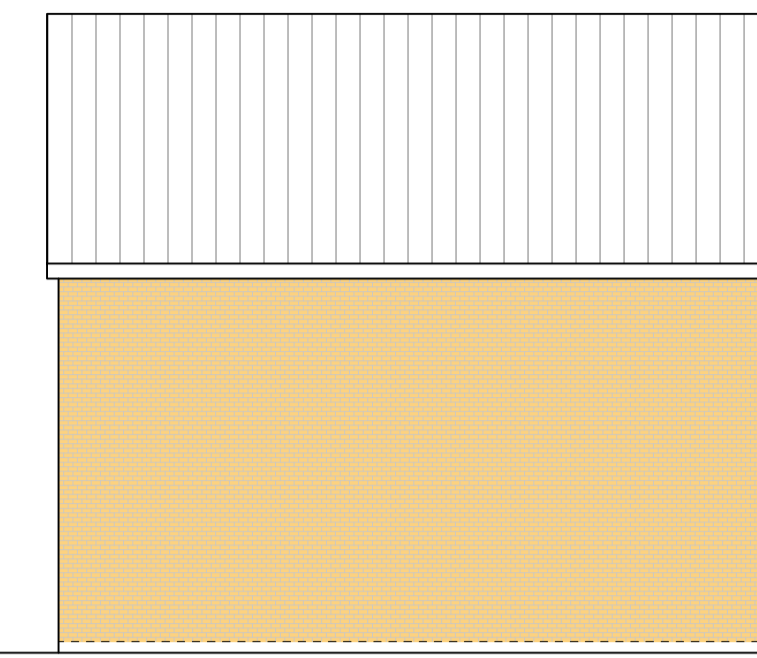

TYPE A  
SIDE ELEVATION

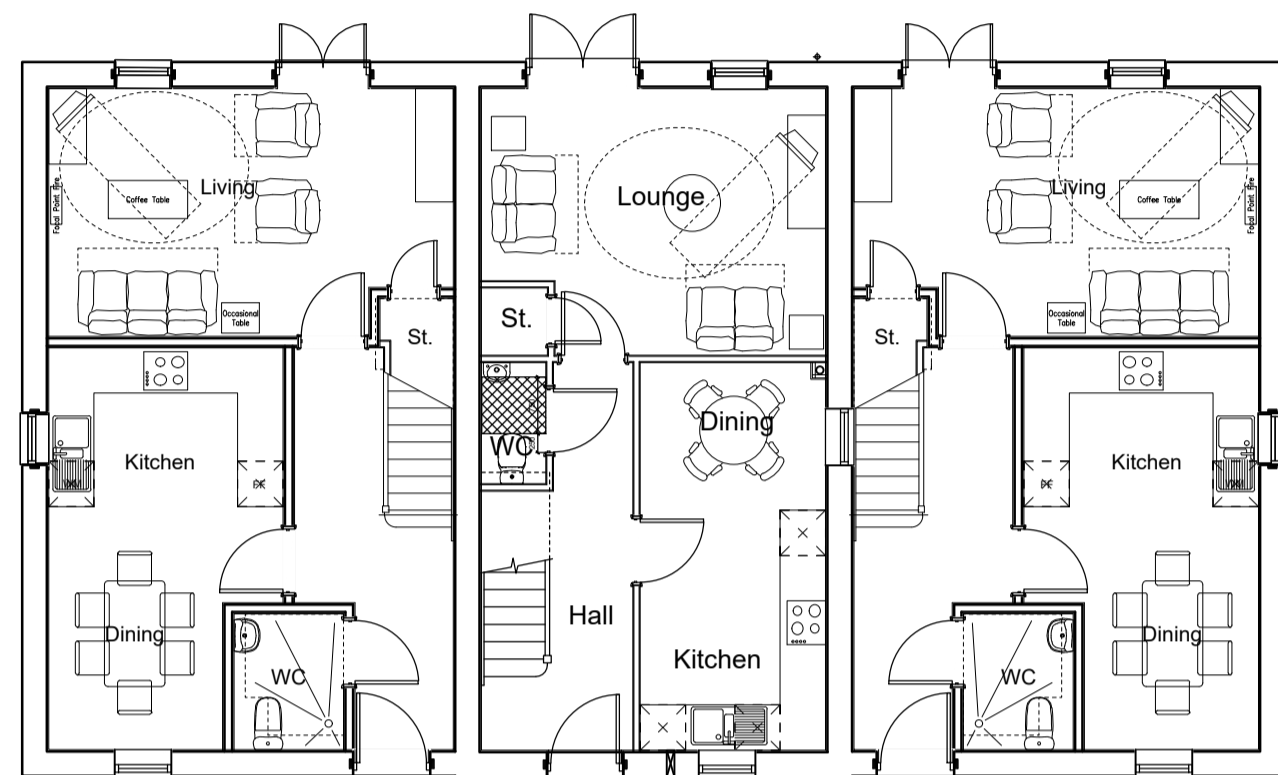

GROUND FLOOR PLAN

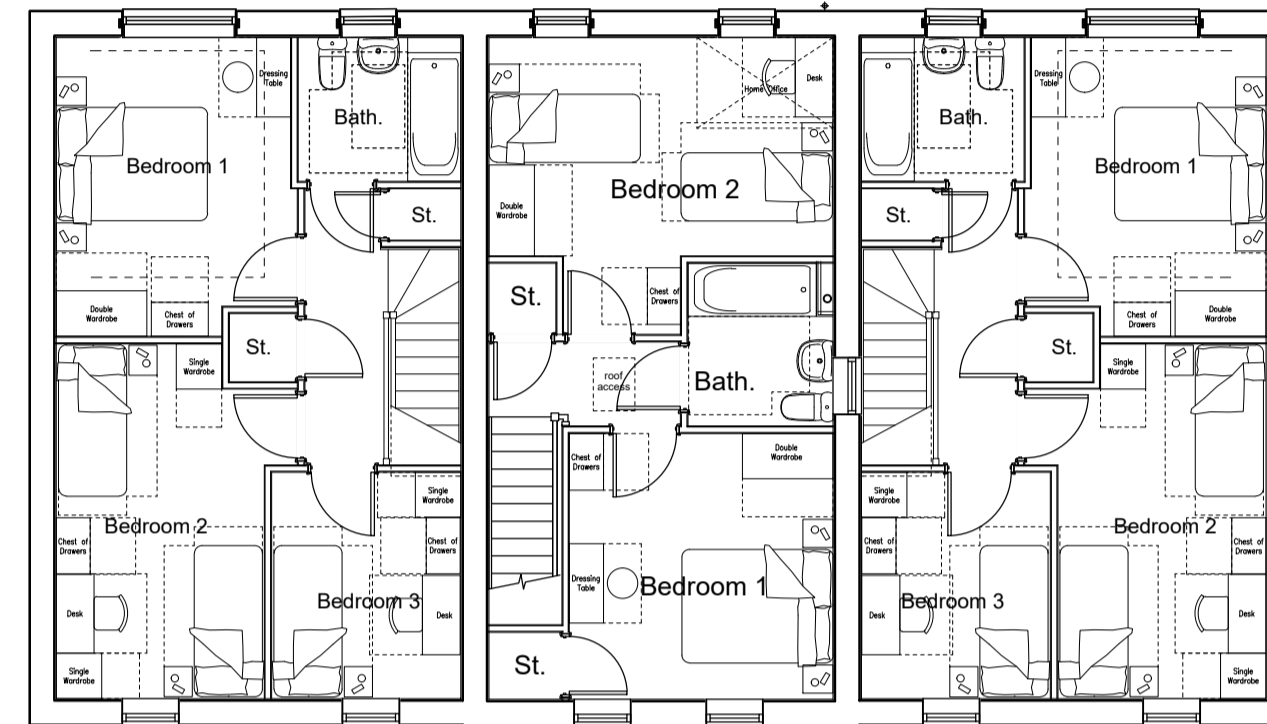

FIRST FLOOR PLAN

**BUILDING REQUIREMENTS**

Type B - 2-bed, 4-person @ 79sqm GIFA (2.0sqm storage)

Type A - 3-bed, 5-person @ 93sqm GIFA (2.5sqm storage)


**ACHIEVED**

Type B - Bedroom 1 - double - 12.2sqm  
Bedroom 2 - twin - 13sqm  
Storage - 2.4sqm

Type A - Bedroom 1 - double - 12sqm  
Bedroom 2 - twin - 12.6sqm  
Bedroom 3 - single - 7.5sqm  
Storage - 2.6sqm




TYPE C 14 15 TYPE D 16 17 18 19  
FRONT ELEVATION

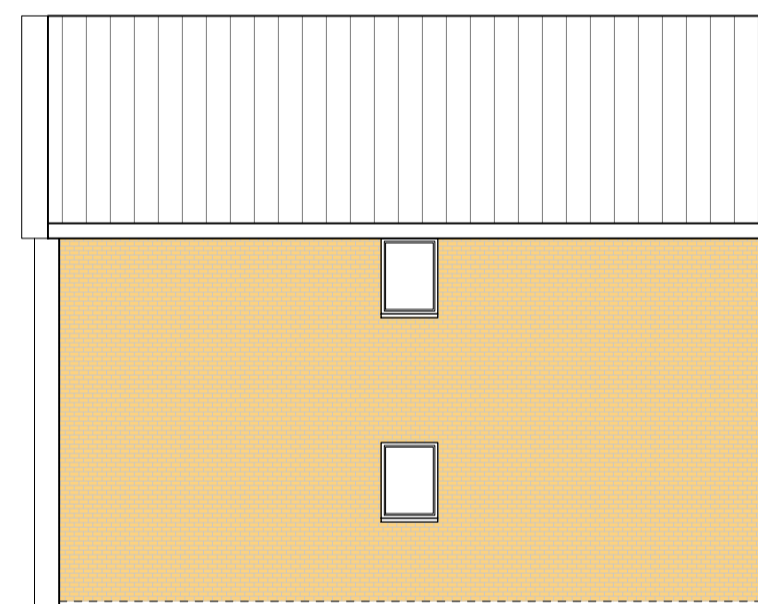


TYPE D  
SIDE ELEVATION




TYPE D TYPE C  
REAR ELEVATION

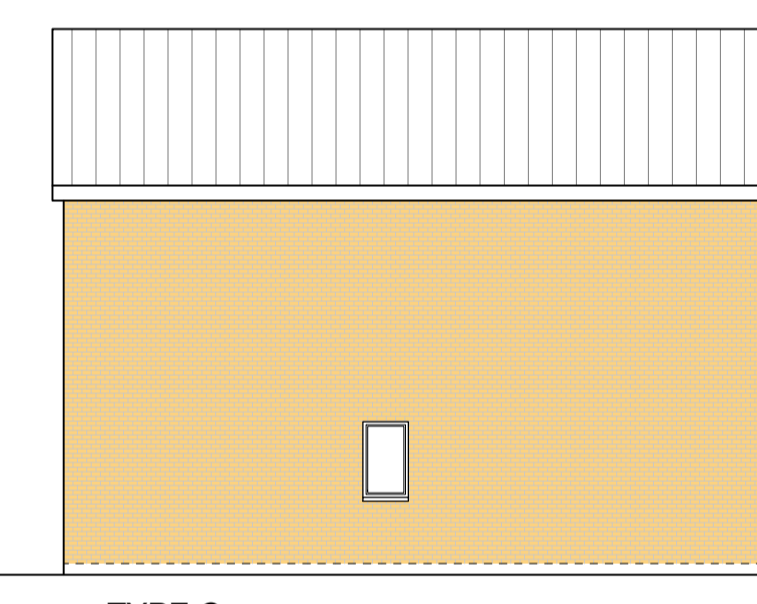

TYPE C  
SIDE ELEVATION

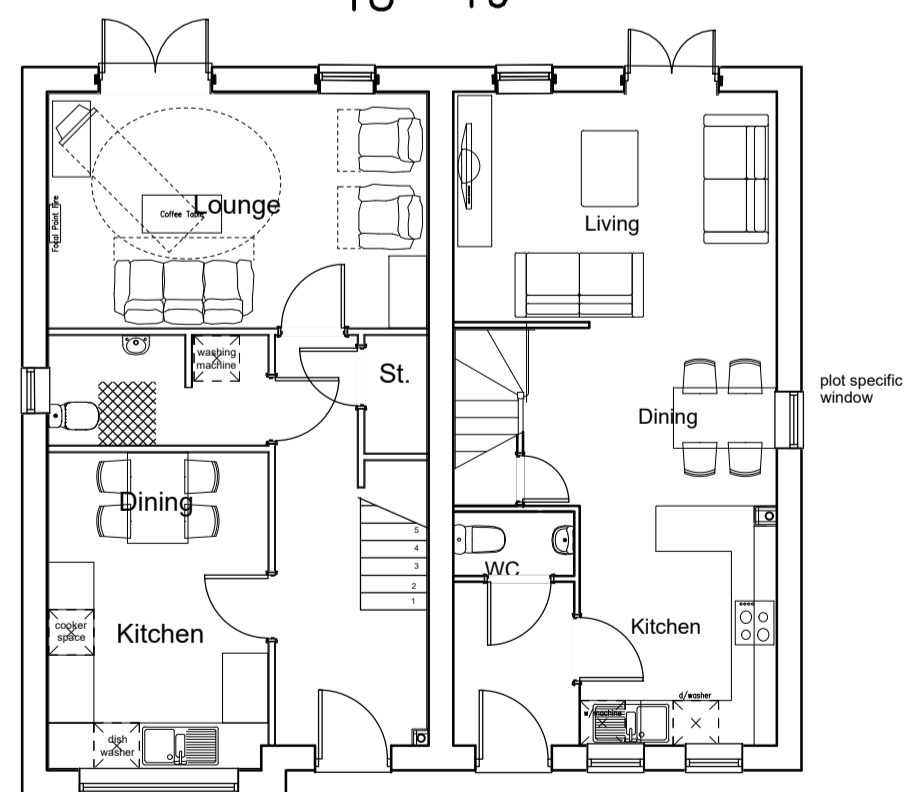

GROUND FLOOR PLAN

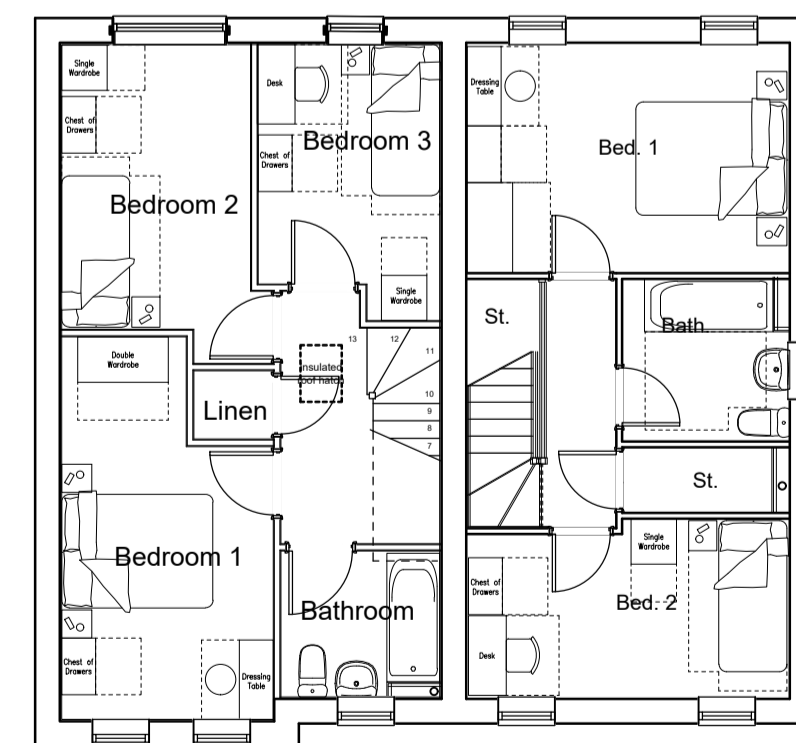

FIRST FLOOR PLAN

**BUILDING REQUIREMENTS**

Type D - 2-bed, 3-person @ 73sqm GIFA (2.0sqm storage)

Type C - 3-bed, 4-person @ 86sqm GIFA (2.5sqm storage)



**ACHIEVED**

Type D - Bedroom 1 - double - 12.6sqm  
Bedroom 2 - single - 9.8sqm  
Storage - 2.0sqm

Type C - Bedroom 1 - double - 12.5sqm (width 2.8m)  
Bedroom 2 - single - 9.5sqm (width 2.5m)  
Bedroom 3 - single - 7.6sqm (width 2.4m)  
Storage - 2.6sqm

REVISION	DATE	DRAWN	CHECKED	DESCRIPTION	REVISION	DATE	DRAWN	CHECKED	DESCRIPTION
A	10.01.20	GG	-	GENERAL REVISIONS TO PLANS AND ELEVATIONS					
B	02.10.20	GG	-	BUILDING REQUIREMENTS STATED					
C	02.09.21	CM	-	FRONT DOORS REPOSITIONED & CANOPY ADDED, SOLDIER BRICK FRAMING AMENDED.					
D	12.05.22	CM	-	BRICK DETAILS AMENDED.					

NOTE: ALL DIMENSIONS TO BE CHECKED ON SITE AS WORK COMMENCES AND ANY OMISSIONS OR DISCREPANCIES TO BE REPORTED TO BHD IMMEDIATELY. COPYRIGHT - BOB HARRINGTON DESIGN LTD 2015 ALL RIGHTS RESERVED. NO PART OF THIS DRAWING MAY BE REPRODUCED, ALTERED, STORED IN A RETRIEVAL SYSTEM OR TRANSMITTED IN ANY FORM OR BY ANY MEANS WITHOUT THE PRIOR WRITTEN PERMISSION OF BOB HARRINGTON DESIGN LTD. BOB HARRINGTON DESIGN LTD HEREBY ASSERTS GENERALLY ALL OF ITS RIGHTS UNDER PART 1 CHAPTER IV OF THE COPYRIGHT DESIGN AND PATENTS ACT 1988.

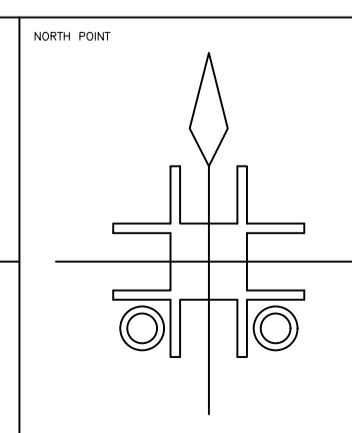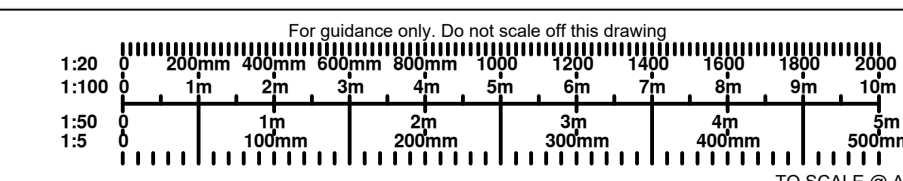

bhd		PROJECT: CROYLAND ROAD, WELLINGBOROUGH	
DRAWING TITLE: FLOOR PLANS & ELEVATIONS FOR PLOTS 9-11 & 14-19		SCALE: 1:100	PROJECT CODE: 1941
DRAWING NUMBER: PL-05		DRAWN DATE: 19.11.19	DRAWN BY: GG
CHECKED DATE: 12.05.22		CHECKED BY: CM	REVISION: D
DRAWING STATUS: PLANNING		PAPER SIZE: A1	