


- NOTES:
1. DO NOT SCALE from the drawing
 2. Further dimensions required to be requested from the project technical team
 3. Report discrepancies to JDDK project team immediately
 4. This model file contains the following consultants model files:-

NOTE:
 House Type is ILKE standard modular house type, consisting of ILKE model information with elevation style updated by JDDK for Client information. Overall product design responsibility is by ILKE homes



Front Elevation

1 : 100

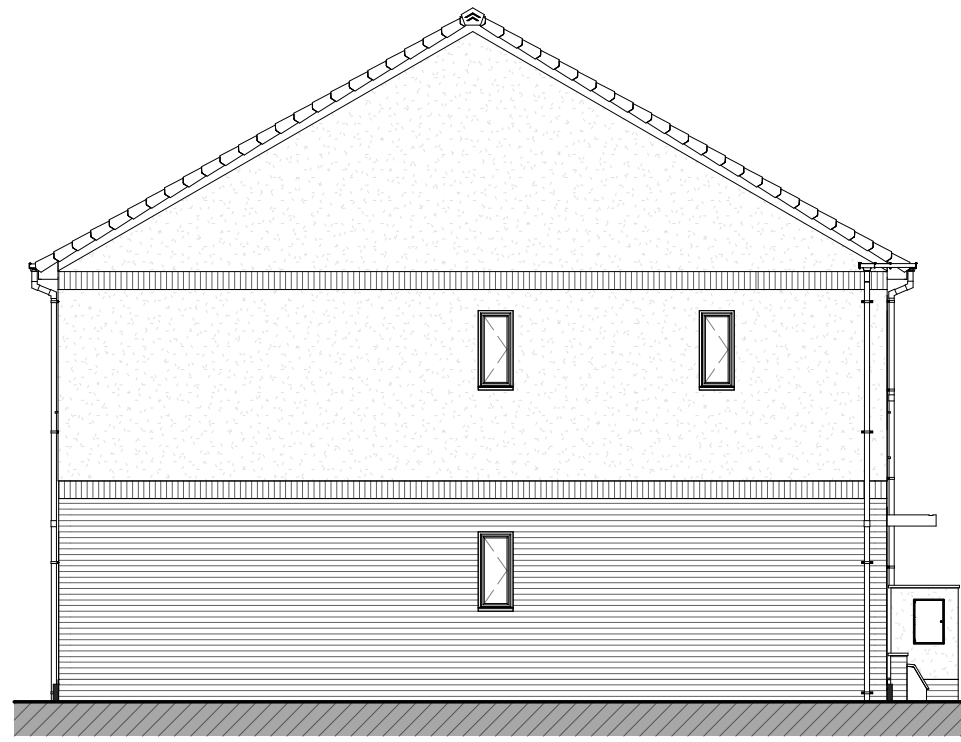

Left Elevation

1 : 100




Rear Elevation

1 : 100


First Floor/FFL
2926

Ground Floor/FFL
0

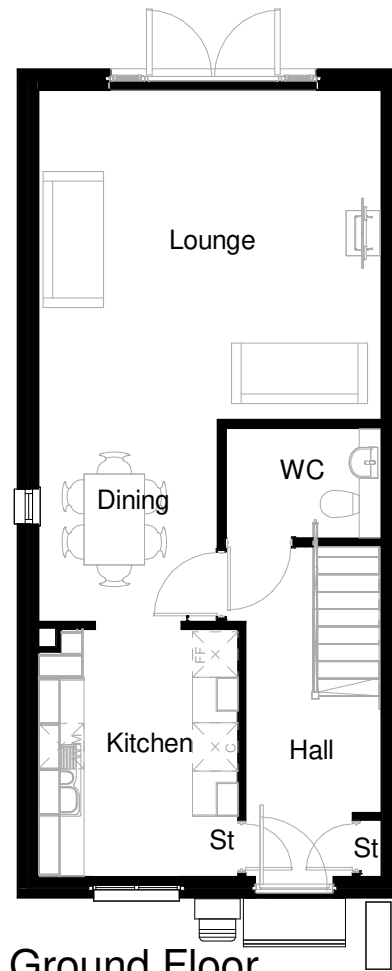

Ground Floor

1 : 100

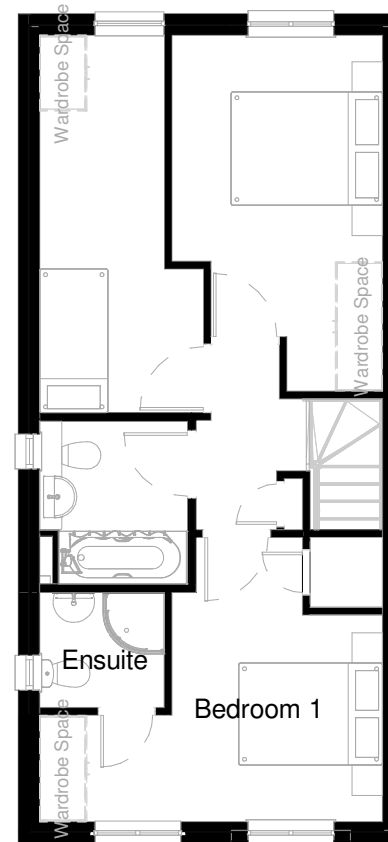


First Floor

1 : 100



Planning Sheet Notes:

Type and style of roof tiles and facing materials including external features such as canopies, cills, heads, fascia, windows and doors as site specification and to Local Authority Approval. SHOWN INDICATIVE ONLY ON THIS PLAN

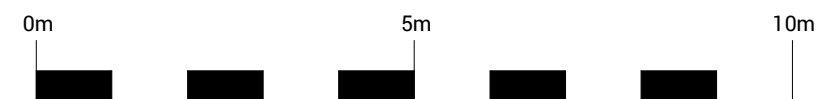

REV	ISSUED BY	DATE	DESCRIPTION
P1	CS	28.04.2022	First Issue

REVISION LOG



JDDK Architects
 Millmount Ponteland Road
 Newcastle upon Tyne
 NE5 3AL
 t. 0191 286 0811
 f. 0191 286 3870
 e. millmount@jddk.co.uk
 jddk.co.uk

CLIENT
THIRTEEN

PROJECT TITLE
Amberly and Harrogate Streets

PROJECT ADDRESS
 Hendon Sunderland

TITLE
ILKE Dallington - Part Render

MAIN CONTRACTOR

QUANTITY SURVEYOR	M&E CONSULTANT
STRUCTURAL CONSULTANT	OTHER CONSULTANT

DRAWING No.
3997-DALLTILK-JDDK-X-DR-AR-20142

REV
P1

JDDK INTERNAL REF: 3997 JDDK REF NO:

SCALE: As indicated @ A3 INITIAL ISSUE: 28/04/22

DRAWN BY: OM CHECKED BY: CS

STATUS: PURPOSE OF ISSUE:
PLANNING