




Front Elevation

1 : 100

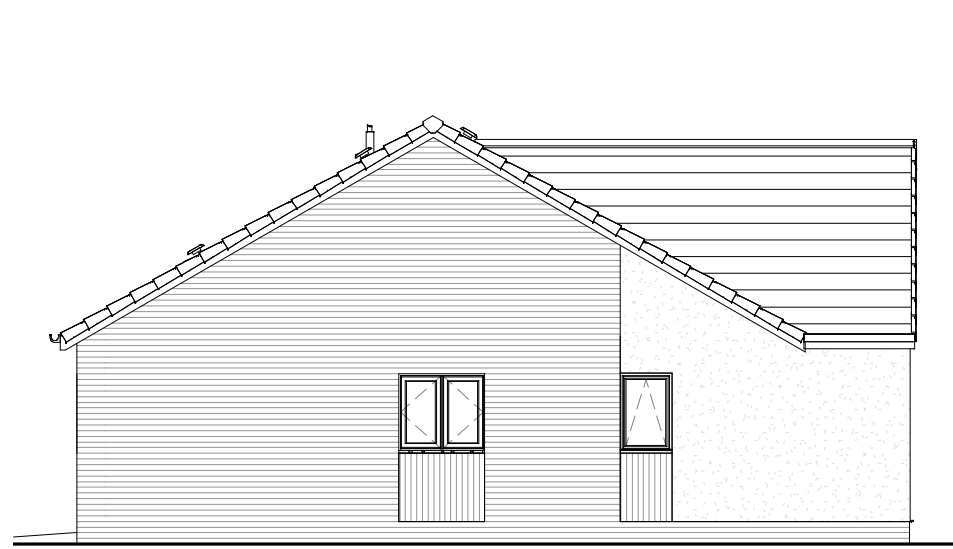


Left Elevation

1 : 100



Rear Elevation

1 : 100

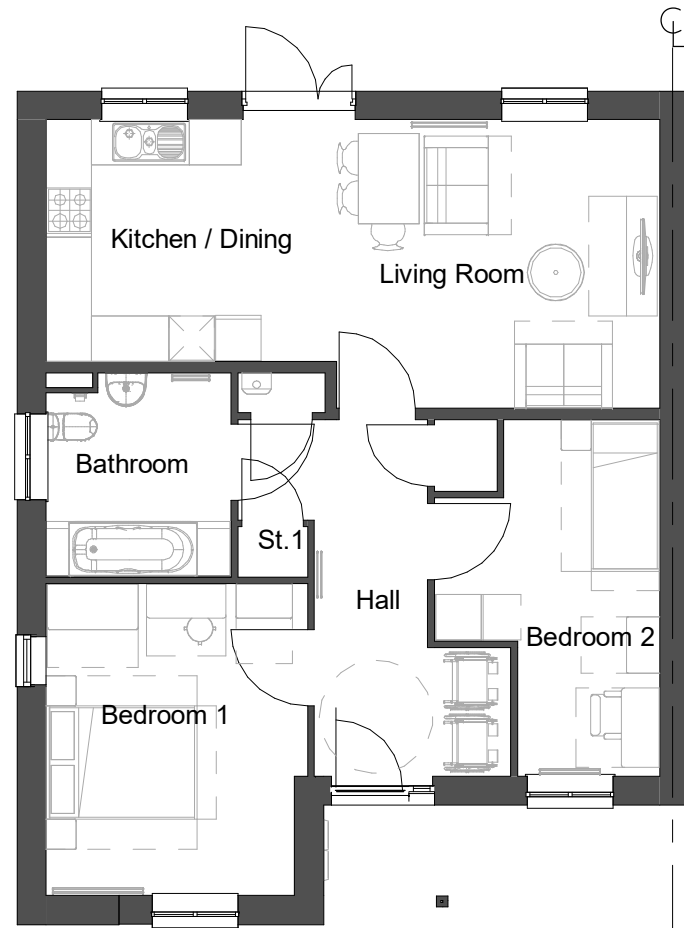


Ground Floor

1 : 100

Planning Sheet Notes:

Type and style of roof tiles and facing materials including external features such as canopies, cills, heads, fascias, windows and doors as site specification and to Local Authority Approval. SHOWN INDICATIVE ON THIS PLAN

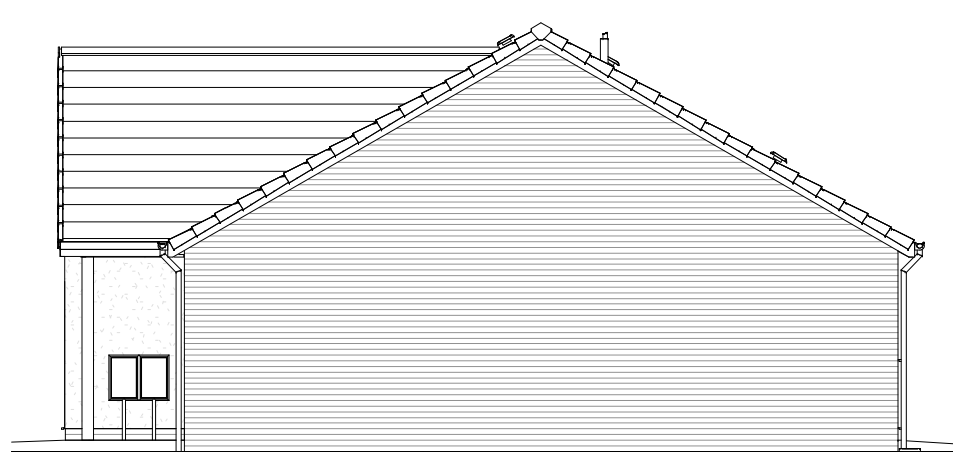


Right Elevation

1 : 100



3D View

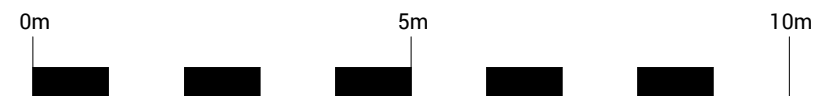

NOTES:
 1. DO NOT SCALE from the drawing
 2. Further dimensions required to be requested from the project technical team
 3. Report discrepancies to JDDK project team immediately
 4. This model file contains the following consultants model files:-

REV	ISSUED BY	DATE	DESCRIPTION
P2	CS	12.05.2022	Right Elevation added
P1	CS	03.05.2022	First issue

JDDK Architects
 Millmount Ponteland Road
 Newcastle upon Tyne
 NE5 3AL
 t. 0191 286 0811
 f. 0191 286 3870
 e. millmount@jddk.co.uk
 jddk.co.uk

DISCOVER DESIGN DELIVER

CLIENT
 Thirteen Group

PROJECT TITLE
 Standard House Types

PROJECT ADDRESS
 Hendon, Sunderland

TITLE
 Thirteen HT05 - Part Render

MAIN CONTRACTOR

QUANTITY SURVEYOR	M&E CONSULTANT
STRUCTURAL CONSULTANT	OTHER CONSULTANT

DRAWING No. 3997-05THIR-JDDK-X-DR-AR-20181	REV P2
JDDK INTERNAL REF: 3991	JDDK REF NO:
SCALE: 1 : 100 @ A3	INITIAL ISSUE: 05/02/22
DRAWN BY: CS	CHECKED BY: CS
STATUS:	PURPOSE OF ISSUE: PLANNING