


NOTES:
 1. DO NOT SCALE from the drawing
 2. Further dimensions required to be requested from the project technical team
 3. Report discrepancies to JDDK project team immediately
 4. This model file contains the following consultants model files:-



Front Elevation

1 : 100

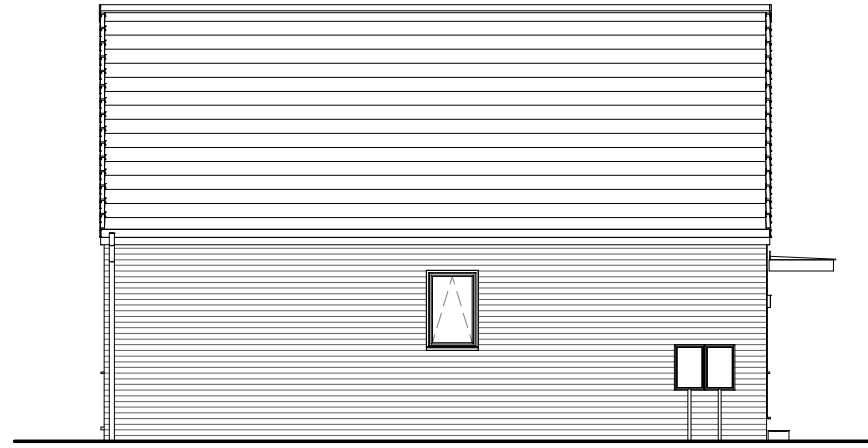


Left Elevation

1 : 100




Rear Elevation

1 : 100

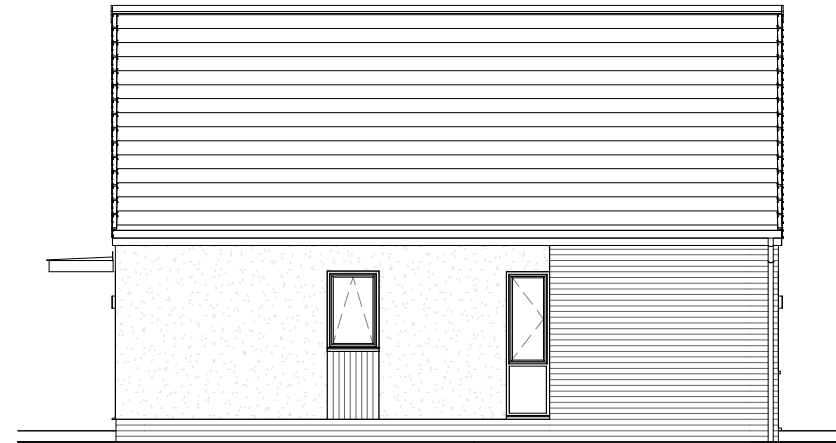

Right Elevation

1 : 100

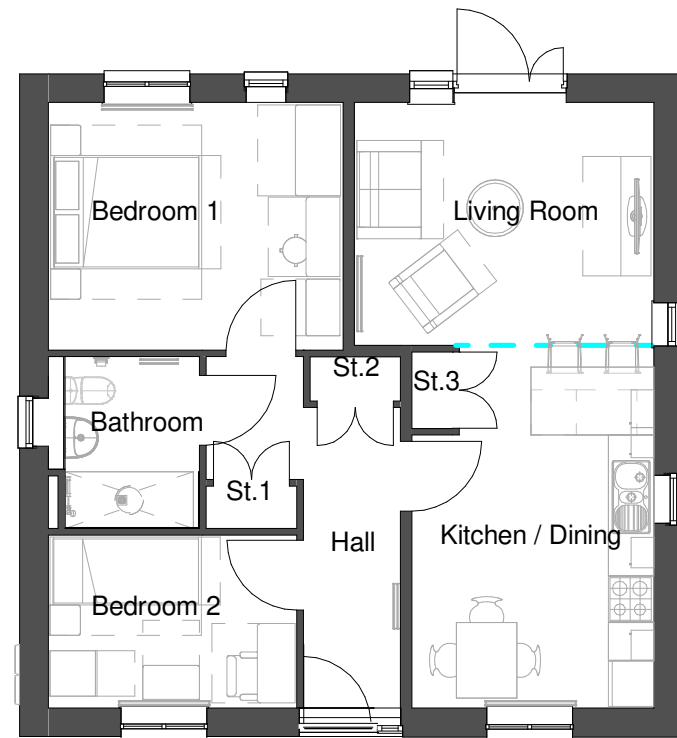


Ground Floor

1 : 100



3D View

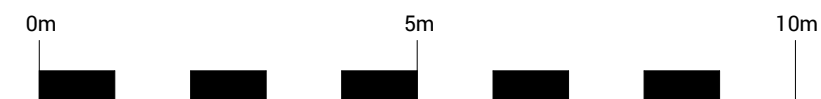

Planning Sheet Notes:

Type and style of roof tiles and facing materials including external features such as canopies, cills, heads, fascias, windows and doors as site specification and to Local Authority Approval. SHOWN INDICATIVE ON THIS PLAN

REV	ISSUED BY	DATE	DESCRIPTION
-----	-----------	------	-------------

REVISION LOG



JDDK Architects
 Millmount Ponteland Road
 Newcastle upon Tyne
 NE5 3AL
 t. 0191 286 0811
 f. 0191 286 3870
 e. millmount@jddk.co.uk
 jddk.co.uk

DISCOVER DESIGN DELIVER

CLIENT

Thirteen

PROJECT TITLE

Amberley and Harrogate Streets

PROJECT ADDRESS

Hendon, Sunderland

TITLE

Thirteen HT02 - Part Render

MAIN CONTRACTOR

QUANTITY SURVEYOR

M&E CONSULTANT

STRUCTURAL CONSULTANT

OTHER CONSULTANT

DRAWING No.

3997-02THIR-JDDK-X-DR-AR-20172

REV

P1

JDDK INTERNAL REF: 3997 JDDK REF NO:

SCALE: 1 : 100 @ A3 INITIAL ISSUE: 05/02/22

DRAWN BY: CS CHECKED BY: CS

STATUS: PURPOSE OF ISSUE:

PLANNING