



Front Elevation Scale 1:100



Side Elevation

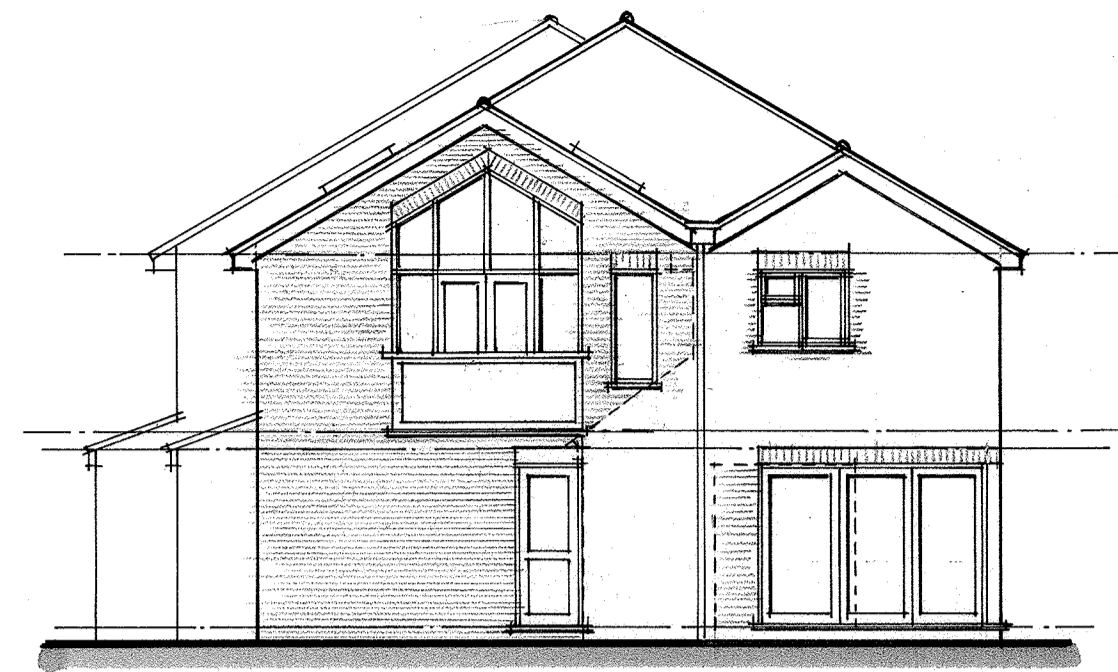


Rear Elevation

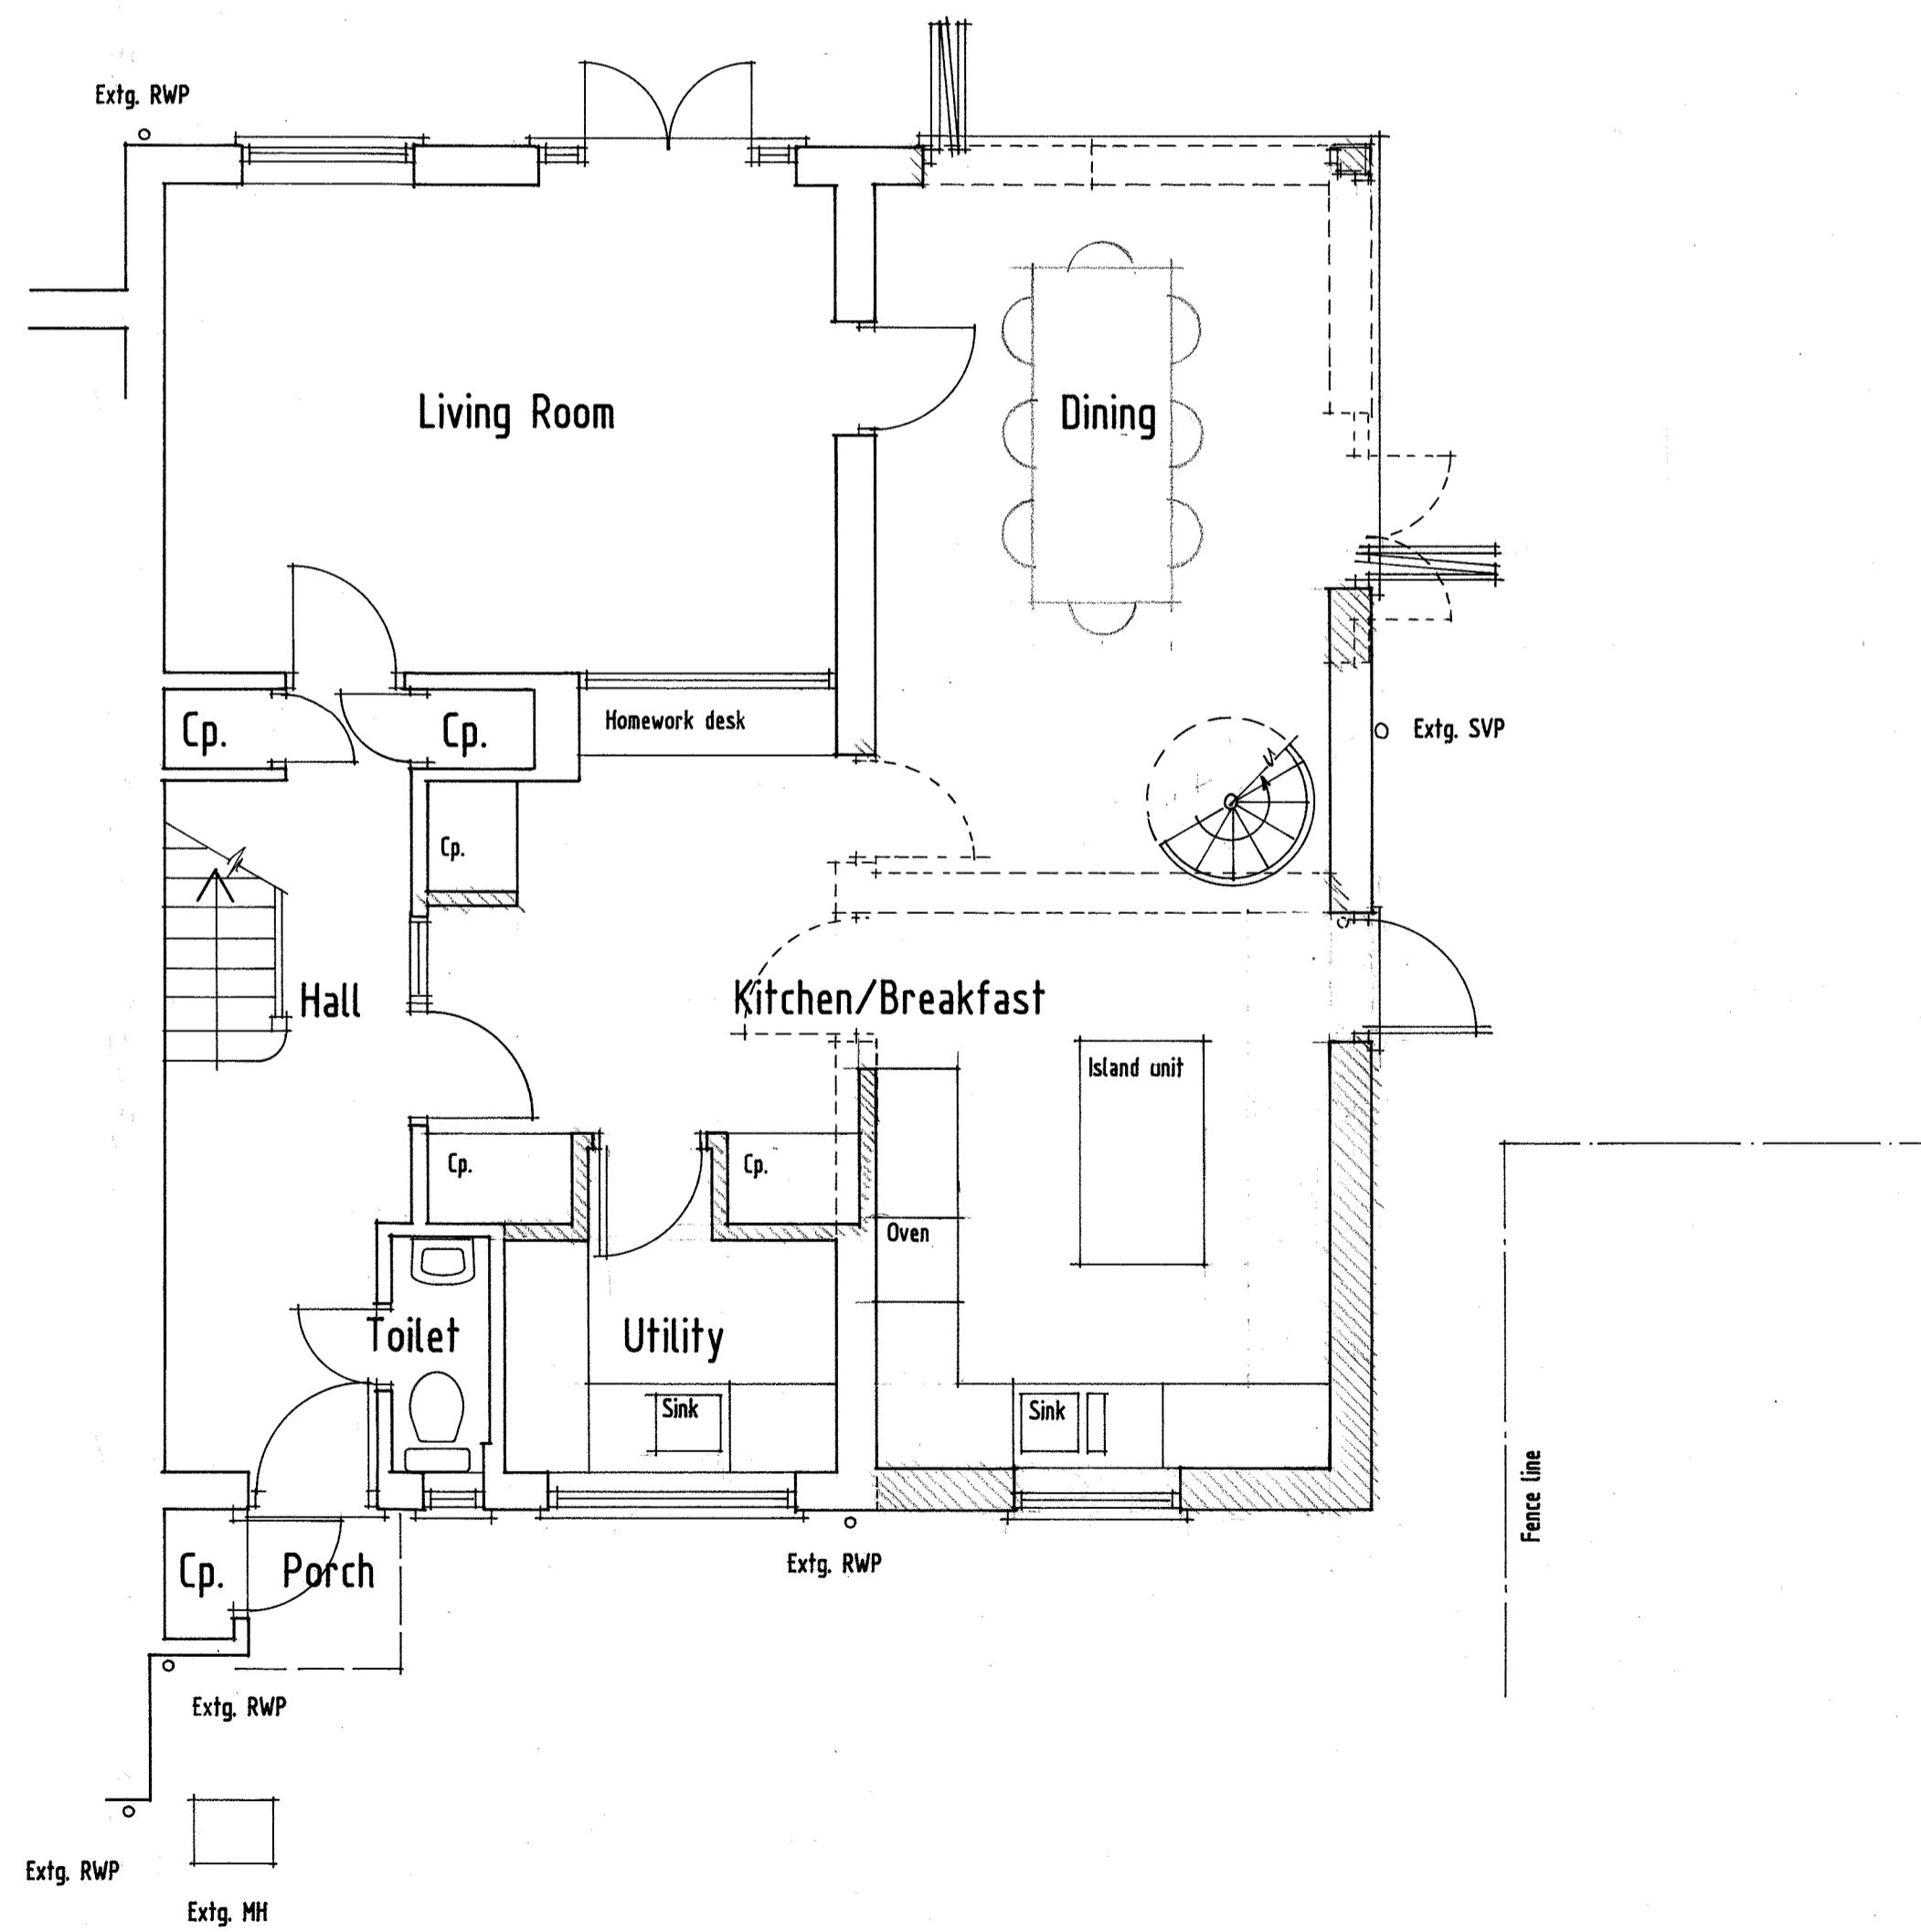

Ground Floor Plan
Scale 1:50

Extg. FWHH
LL -540

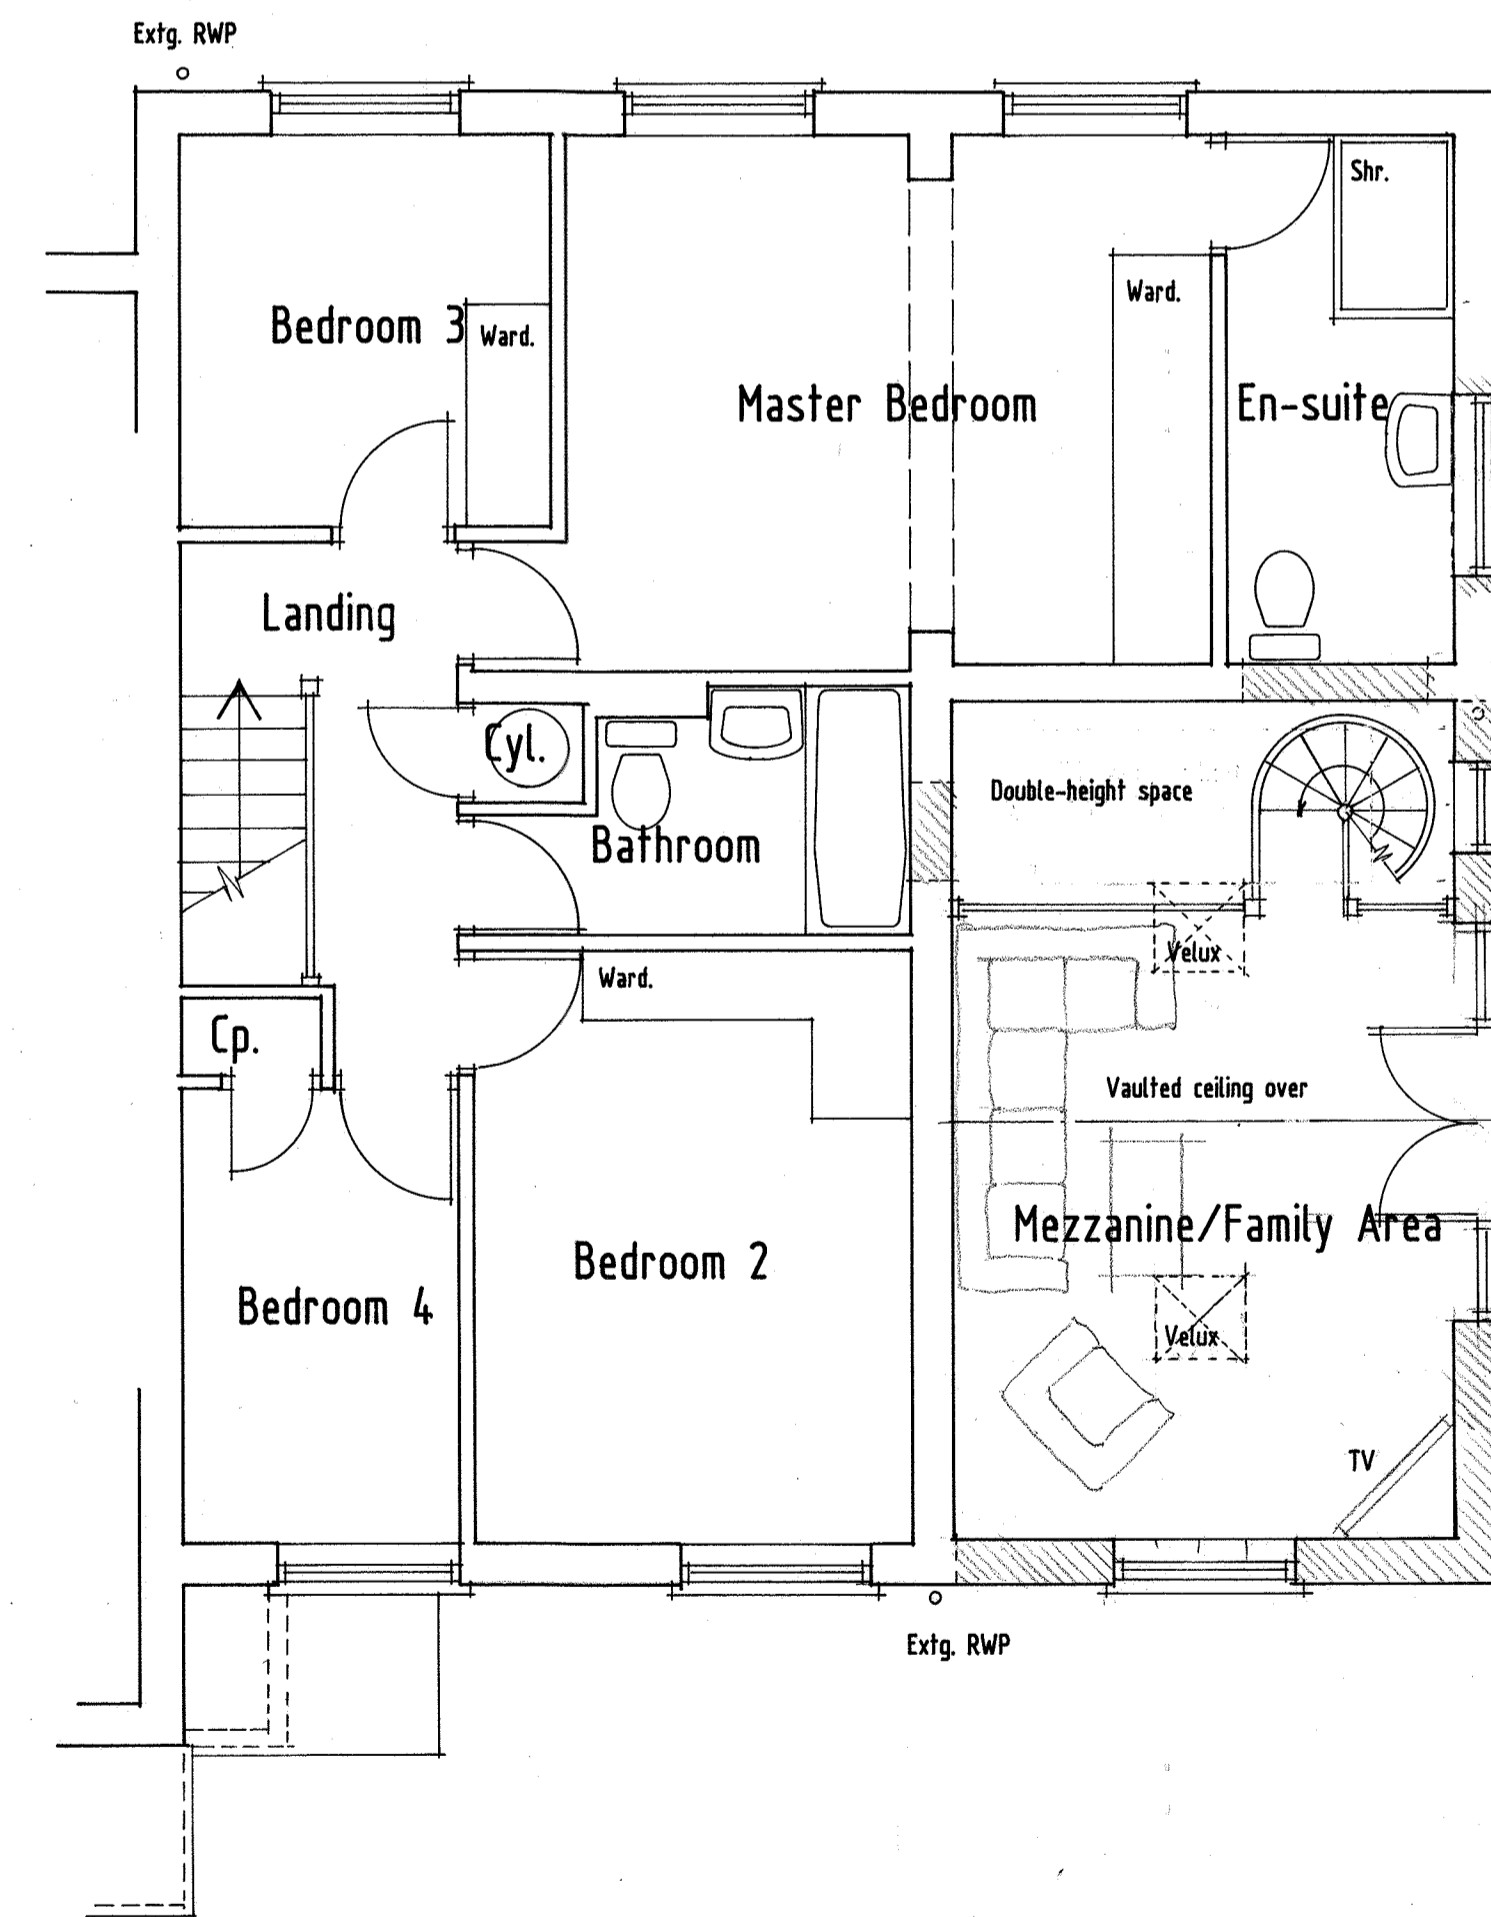

First Floor Plan

0m 1m 2m 3m 4m 5m
at 1:50 scale on A1 size sheet

REV B Further client amendments. Mar 2022
REV A Client amendments. Feb 2022

PROPOSED ALTERATIONS TO
No. 74 SPRINGFIELD PARK HOLYPORT
MAIDENHEAD BERKS. SL6 2YU
Scale as shown Feb 2022 Drg. 02
For: Mr. & Mrs. BARBER
Plans and Elevations

SKD design
Architectural & Building Consultancy

Unit 2 Howe Lane Farm, Howe Lane Maidenhead SL6 3JP
Tel 01628 436827 Email stuart@skddesign.co.uk