



Front Elevation Scale 1:100





Side Elevation

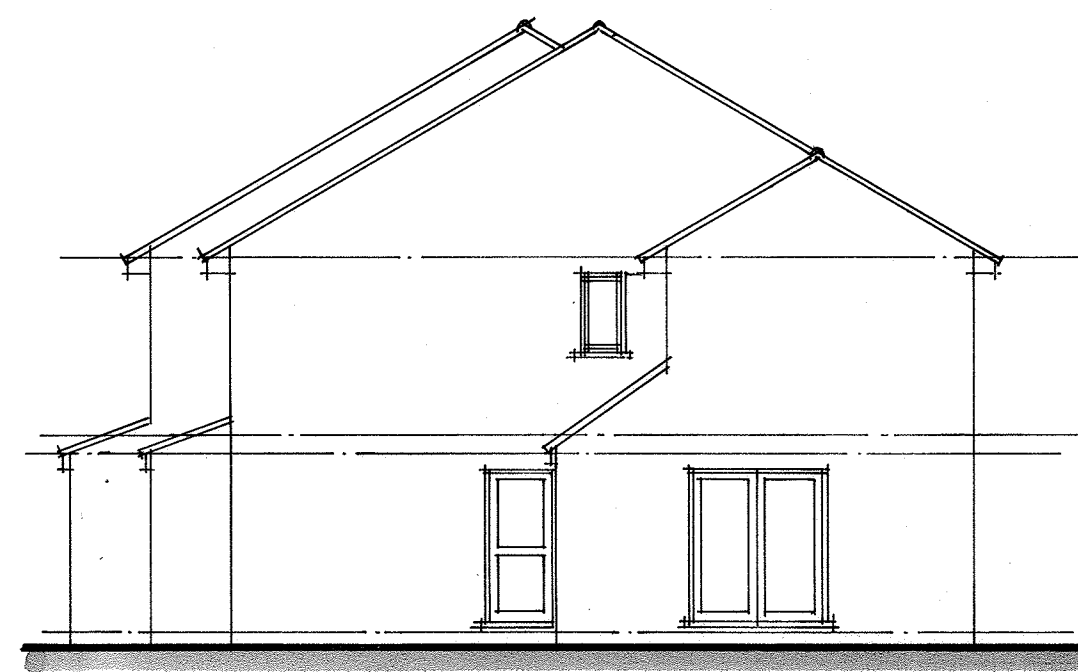


Rear Elevation

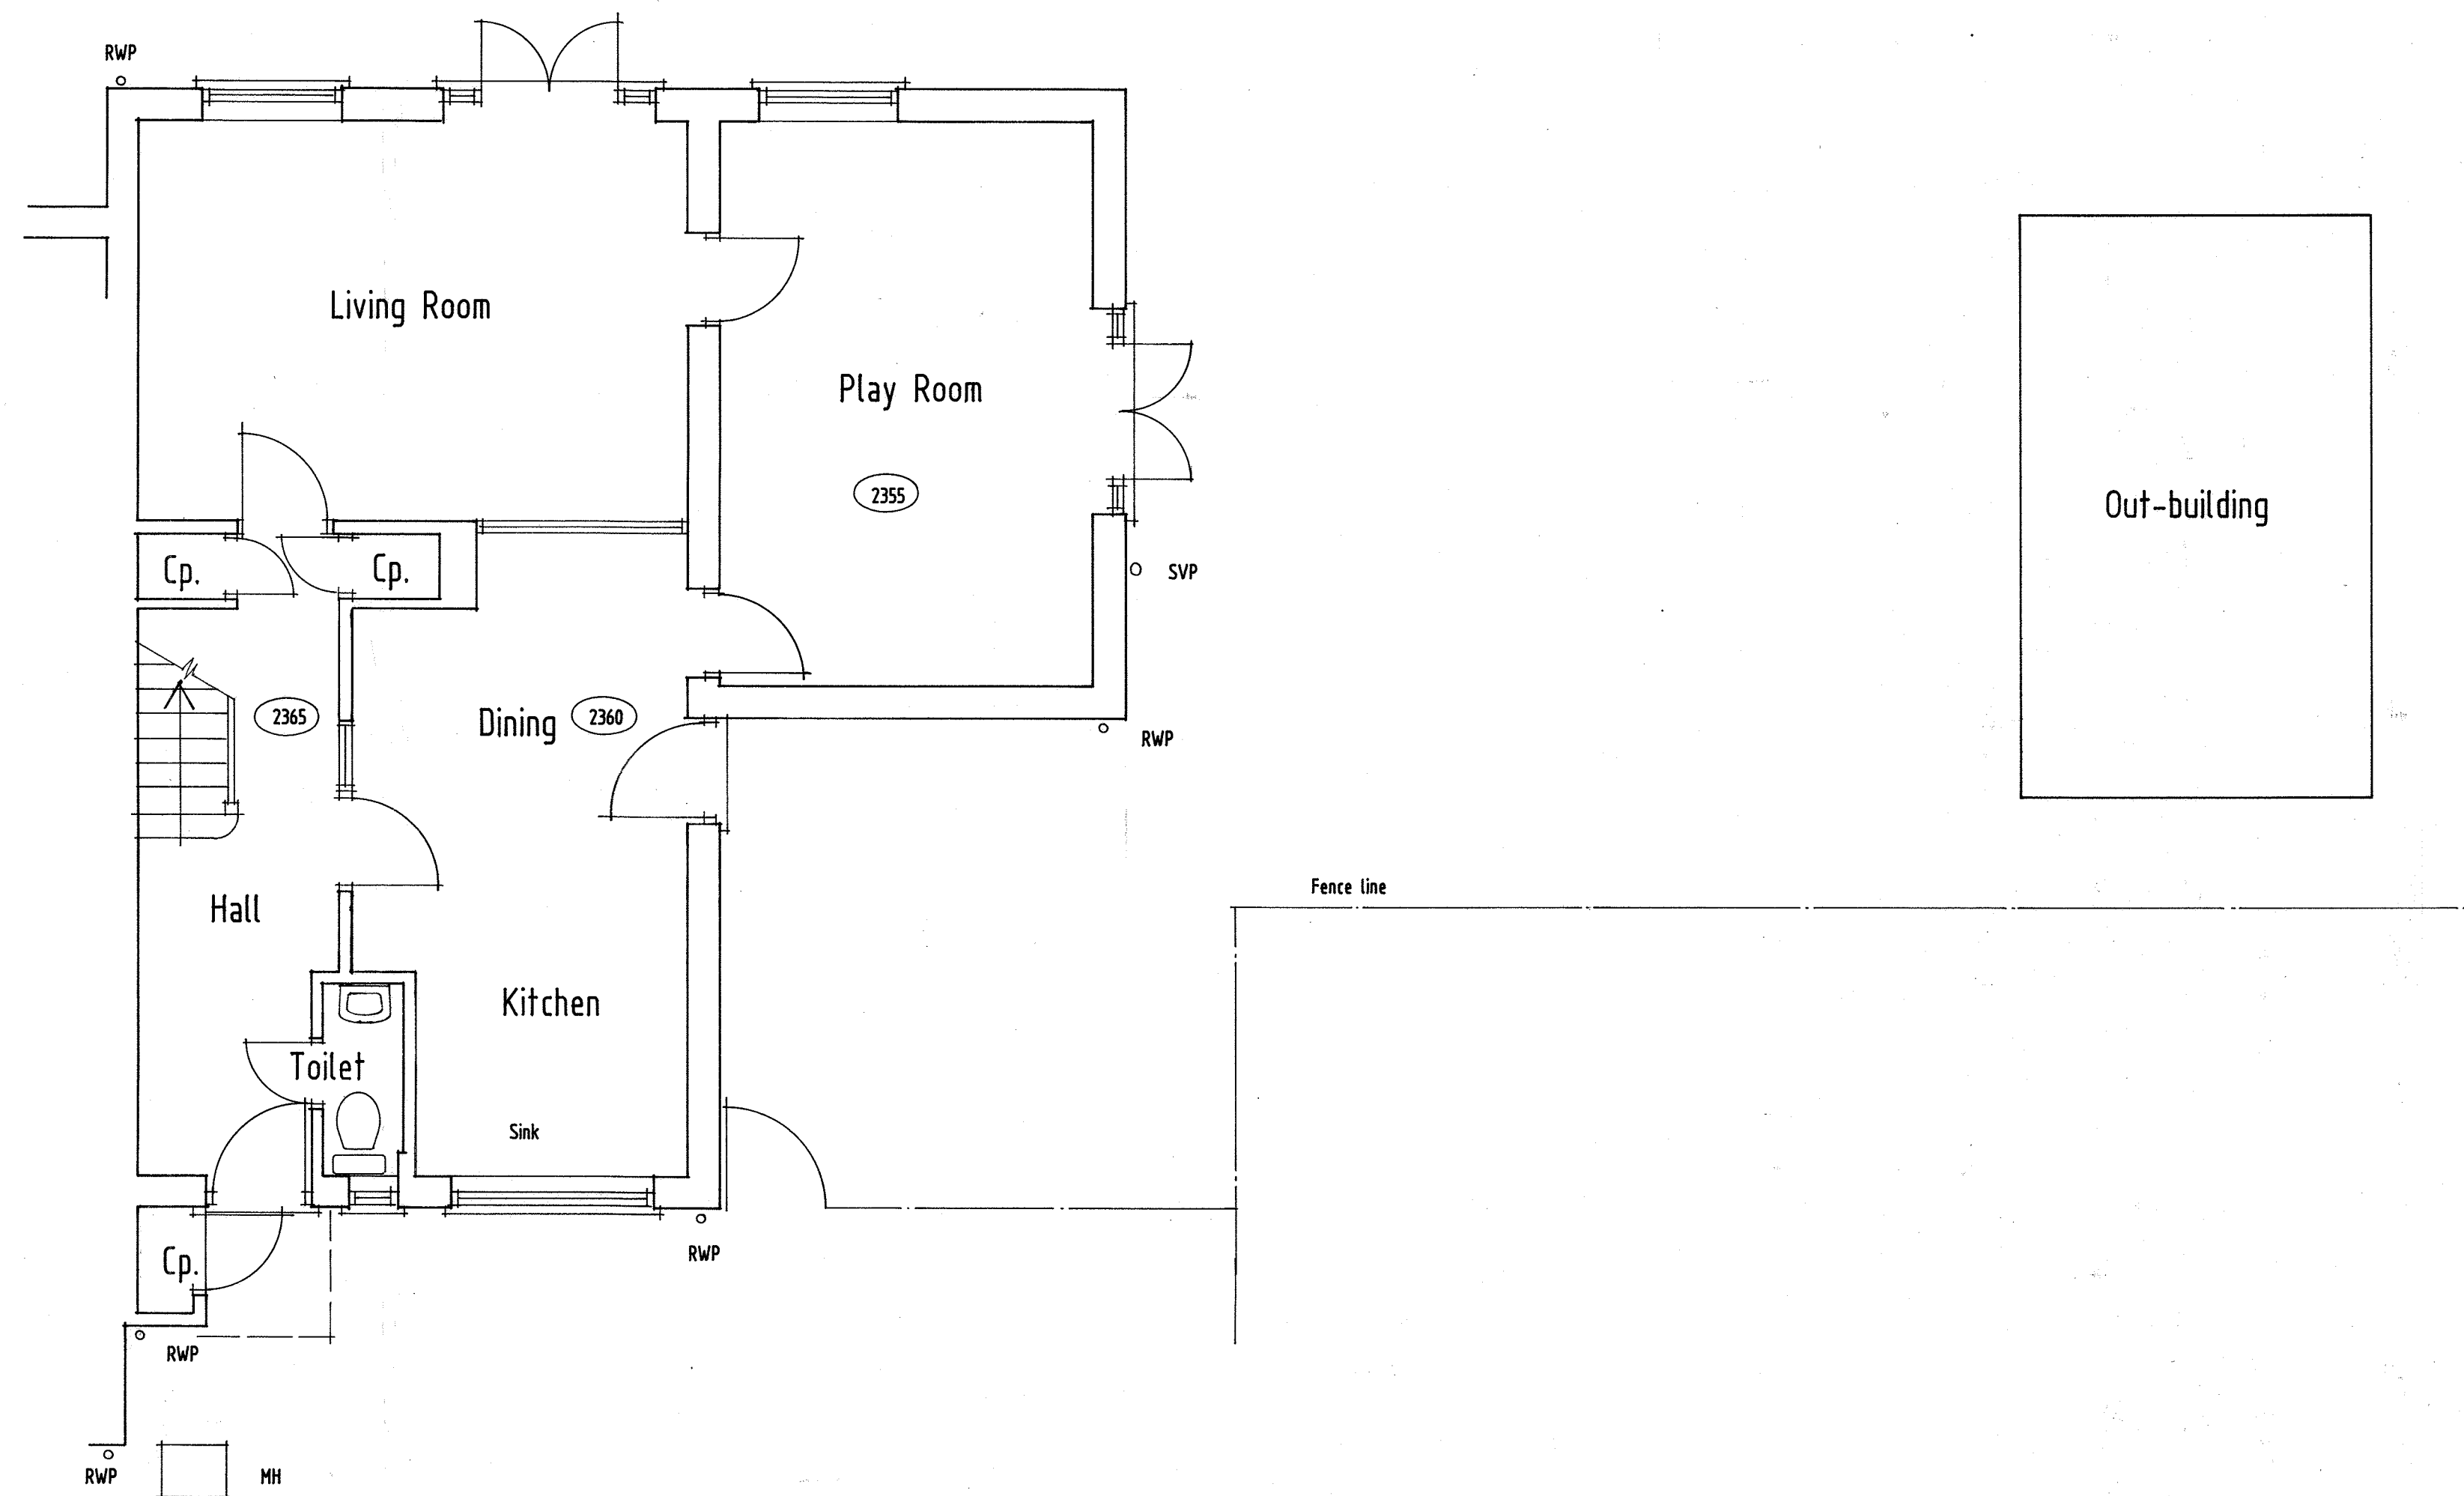

Ground Floor Plan Scale 1:50

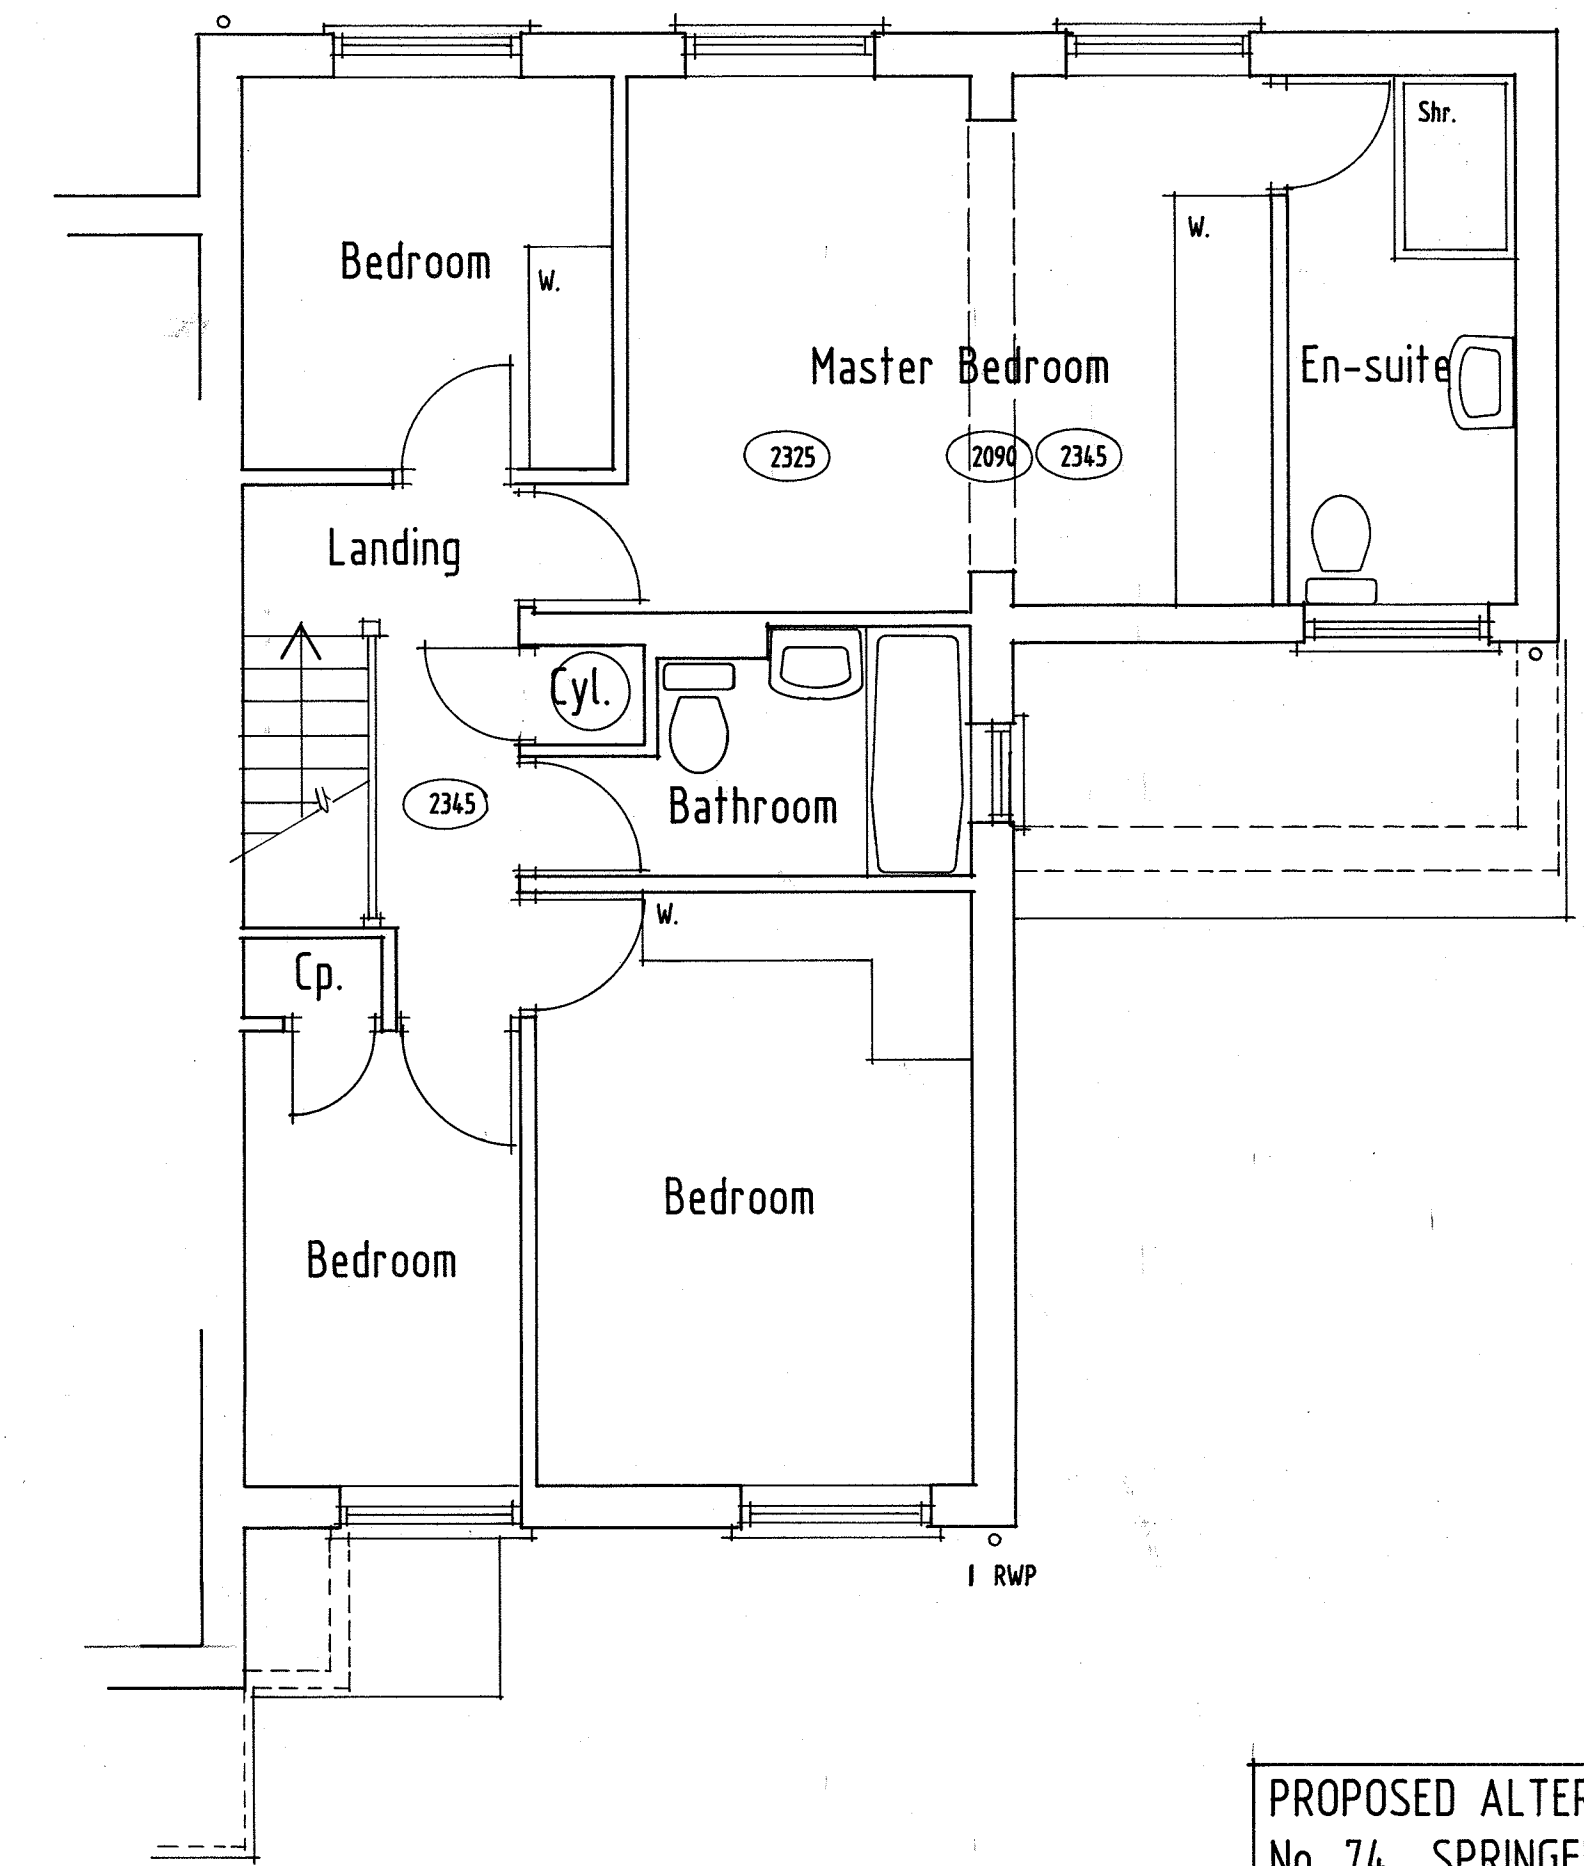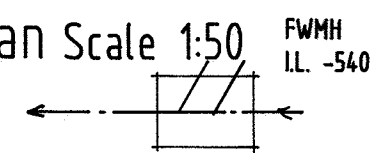

First Floor Plan

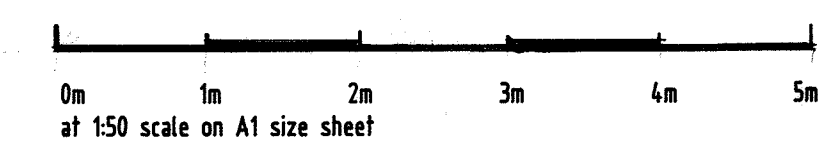

PROPOSED ALTERATIONS TO
 No. 74 SPRINGFIELD PARK HOLYPORT
 MAIDENHEAD BERKS. SL6 2YU
 Scale as shown Feb 2022 Drg. 01
 For: Mr. & Mrs. R. BARBER
 SURVEY - Plans & Elevations



Architectural & Building Consultancy
 Unit 2 Howe Lane Farm, Howe Lane Maidenhead SL6 3JP
 Tel 01628 436827 Email stuart@skddesign.co.uk