




BARN 1 - PROPOSED GROUND FLOOR PLAN

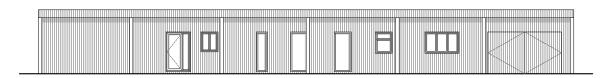

BARN 1 - PROPOSED NORTH ELEVATION

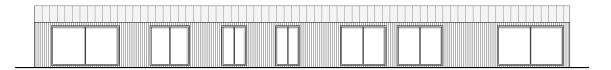


BARN 1 - PROPOSED SOUTH ELEVATION

 

SCALE 1:200 @ A3



BARN 1 - PROPOSED EAST ELEVATION

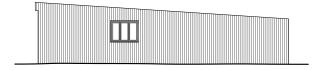

BARN 1 - PROPOSED WEST ELEVATION

NOTE

This drawing has been produced for approval purposes only. All building, site dimensions and levels are to be checked on site before works start. This drawing must be read in conjunction with, and checked against, any structural or other specialist drawings provided.

MATERIALS KEY



SECTIONAL CLADDING - AS EXISTING



CORRUGATED METAL ROOF SHEETS - AS EXISTING



ROOF LIGHT

Area Schedule

Proposed Barn 1 334m2 GIA

REV	DESCRIPTION	DATE	
A B C	Application Issue Application Issue V1 Application Issue V2	29/04/2022 10/05/2022 12/05/2022	



Email: t.claridge@rnbconstruction.co.uk

Projec

Gaylors Farm, Cherry Green Lane, Westmill, Buntingford

Title

Barn 1 - Proposed Plans

200	@	А3	
own by			

Drawn by	Checked by	
TC	JW	
Date	Date	
12-05-2022	12-05-2022	

DWG No.

GF_B1_004

THIS DRAWING IS COPYRIGHT AND SHOULD NOT BE REPRODUCED IN WHOLE OR IN PART WITHOUT THE CONSENT OF THE DRAWING OWNER.

С