




BARN 2 - EXISTING FLOOR PLAN

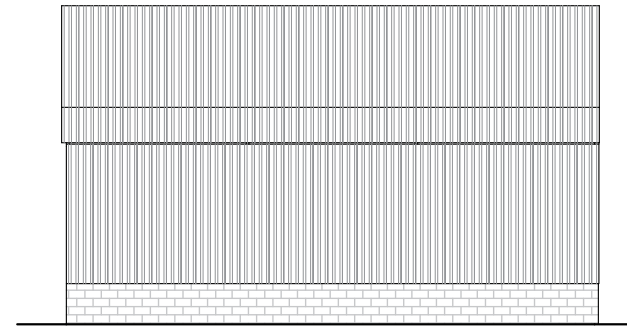


BARN 2 - EXISTING WEST ELEVATION

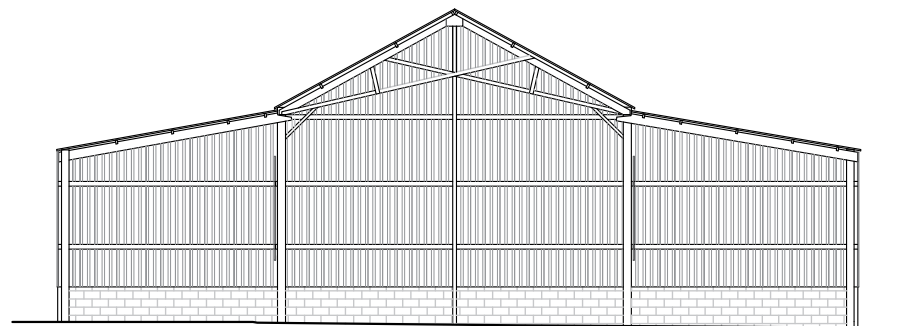

BARN 2 - EXISTING SOUTH ELEVATION

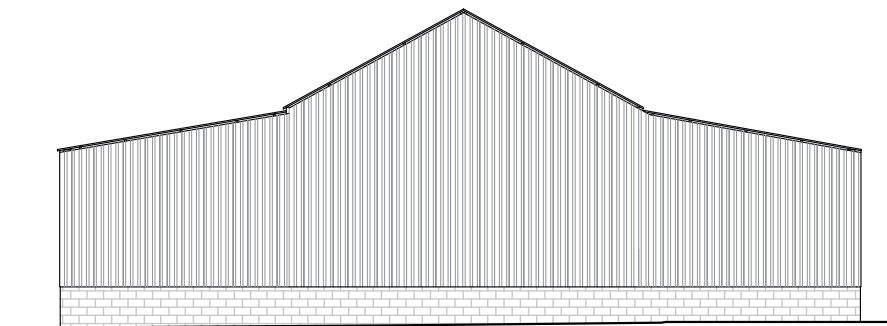


BARN 2 - EXISTING NORTH ELEVATION

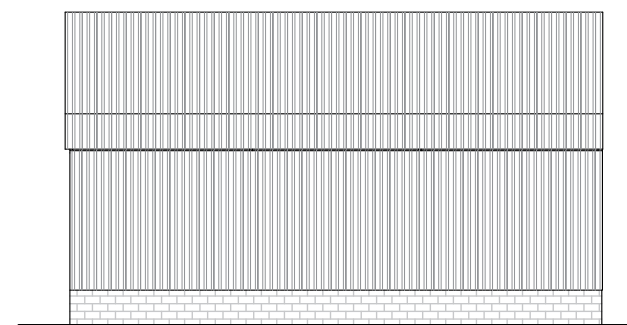


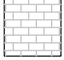
BARN 2 - EXISTING EAST ELEVATION

SCALE 1:200 @ A3

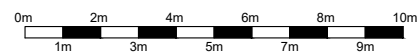

NOTE:
This drawing has been produced for approval purposes only. All building, site dimensions and levels are to be checked on site before works start. This drawing must be read in conjunction with, and checked against, any structural or other specialist drawings provided.

MATERIALS KEY

-  PROFILED METAL CLADDING
-  BLOCKWORK

REV	DESCRIPTION	DATE
A	Application Issue	27/04/2022
B	Application Issue V1	11/05/2022



Email: t.claridge@rnbcconstruction.co.uk

Project
**Gaylors Farm, Cherry Green Lane,
Westmill, Buntingford**

Title
Barn 2 - Existing Plans

Scale
1:200 @ A3

Drawn by TC	Checked by JW	
Date 11-05-2022	Date 11-05-2022	
DWG No. GF_B2_003		rev. B

THIS DRAWING IS COPYRIGHT AND SHOULD NOT BE REPRODUCED IN WHOLE OR IN PART WITHOUT THE CONSENT OF THE DRAWING OWNER.