




BARN 2 - PROPOSED GROUND FLOOR PLAN

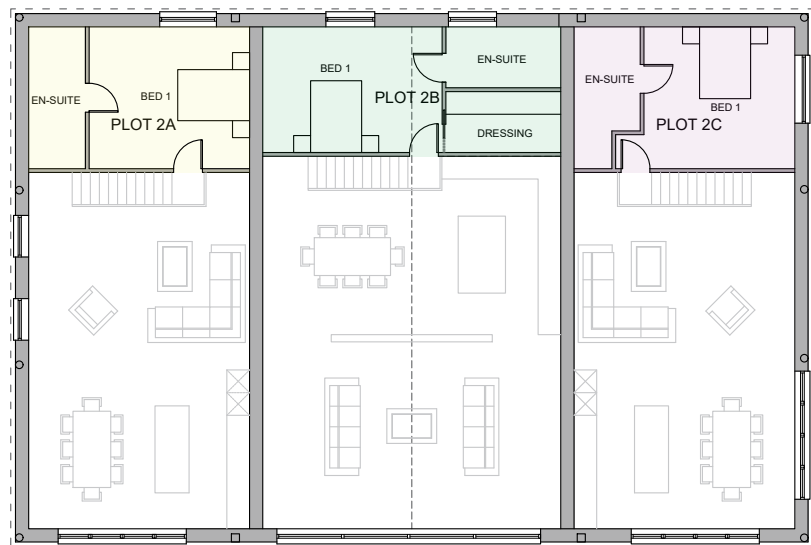


BARN 2 - PROPOSED FIRST FLOOR (MEZZANINE) PLAN

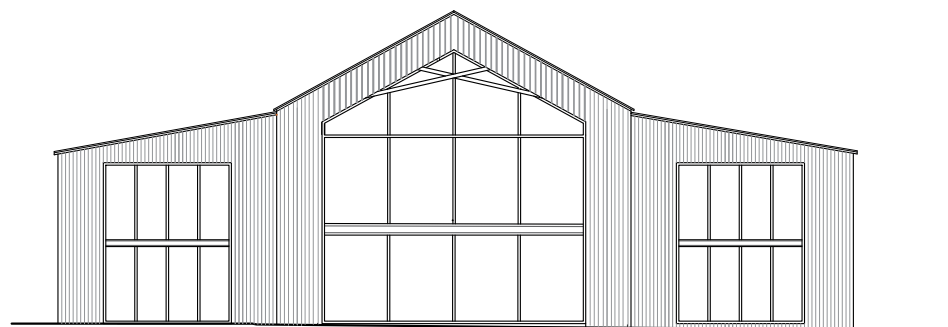

BARN 2 - PROPOSED SOUTH ELEVATION

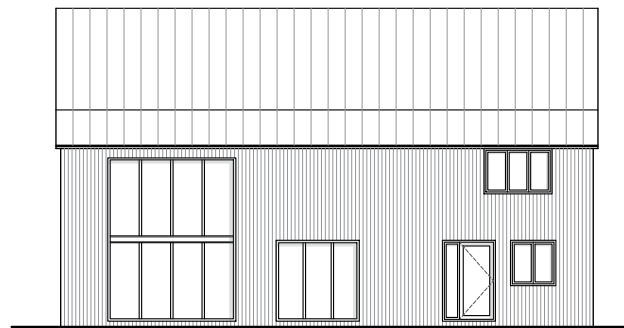

BARN 2 - PROPOSED EAST ELEVATION

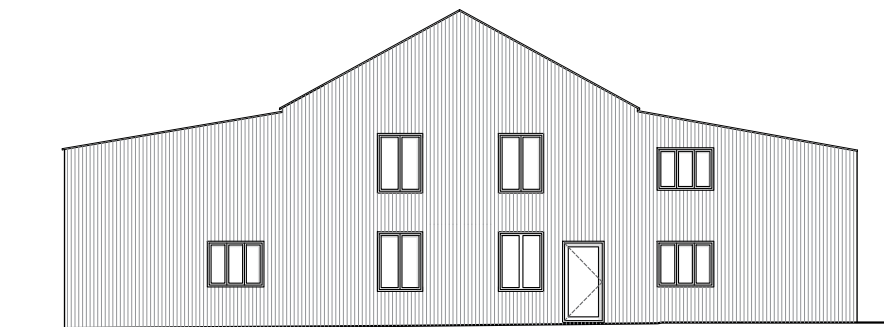


BARN 2 - PROPOSED NORTH ELEVATION



BARN 2 - PROPOSED WEST ELEVATION

SCALE 1:200 @ A3

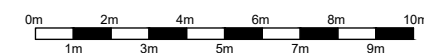

**NOTE:**  
This drawing has been produced for approval purposes only. All building, site dimensions and levels are to be checked on site before works start. This drawing must be read in conjunction with, and checked against, any structural or other specialist drawings provided.



**Area Schedule**

Plot 2A	Gross Internal Area
Ground Floor	77.5m <sup>2</sup>
First Floor (mezzanine)	22.5m <sup>2</sup>
<b>Total</b>	<b>100m<sup>2</sup></b>

Plot 2B	Gross Internal Area
Ground Floor	104m <sup>2</sup>
First Floor (mezzanine)	27m <sup>2</sup>
<b>Total</b>	<b>131m<sup>2</sup></b>

Plot 2C	Gross Internal Area
Ground Floor	77.5m <sup>2</sup>
First Floor (mezzanine)	22.5m <sup>2</sup>
<b>Total</b>	<b>100m<sup>2</sup></b>

**MATERIALS KEY**

-  SHEET METAL ROOF - AS EXISTING
-  SECTIONAL CLADDING - AS EXISTING

REV	DESCRIPTION	DATE
A	Application Issue	27/04/2022
B	Application Issue V1	11/05/2022
C	Application Issue V2	12/05/2022



Email: t.claridge@rnbcconstruction.co.uk

Project  
**Gaylors Farm, Cherry Green Lane,  
Westmill, Buntingford**

Title  
**Barn 2 - Proposed Plans**

Scale  
**1:200 @ A3**

Drawn by <b>TC</b>	Checked by <b>JW</b>
Date <b>12-05-2022</b>	Date <b>12-05-2022</b>

DWG No. <b>GF_B2_004</b>	rev. <b>C</b>
-----------------------------	------------------

THIS DRAWING IS COPYRIGHT AND SHOULD NOT BE REPRODUCED IN WHOLE OR IN PART WITHOUT THE CONSENT OF THE DRAWING OWNER.