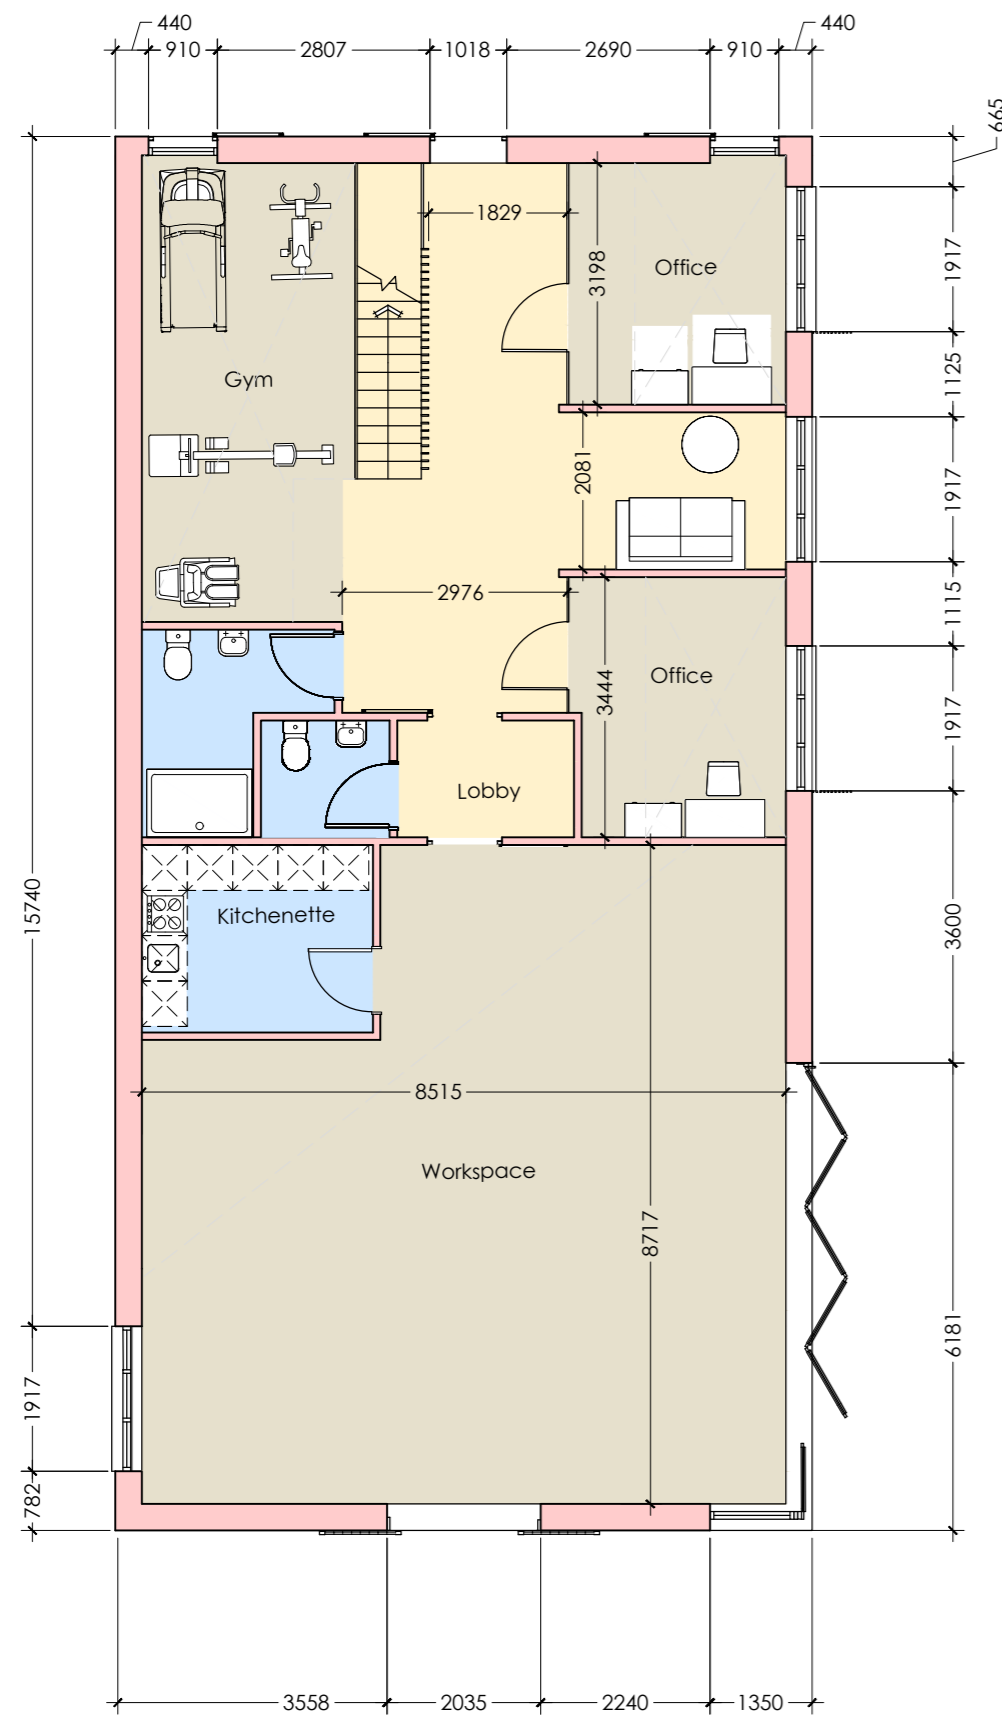
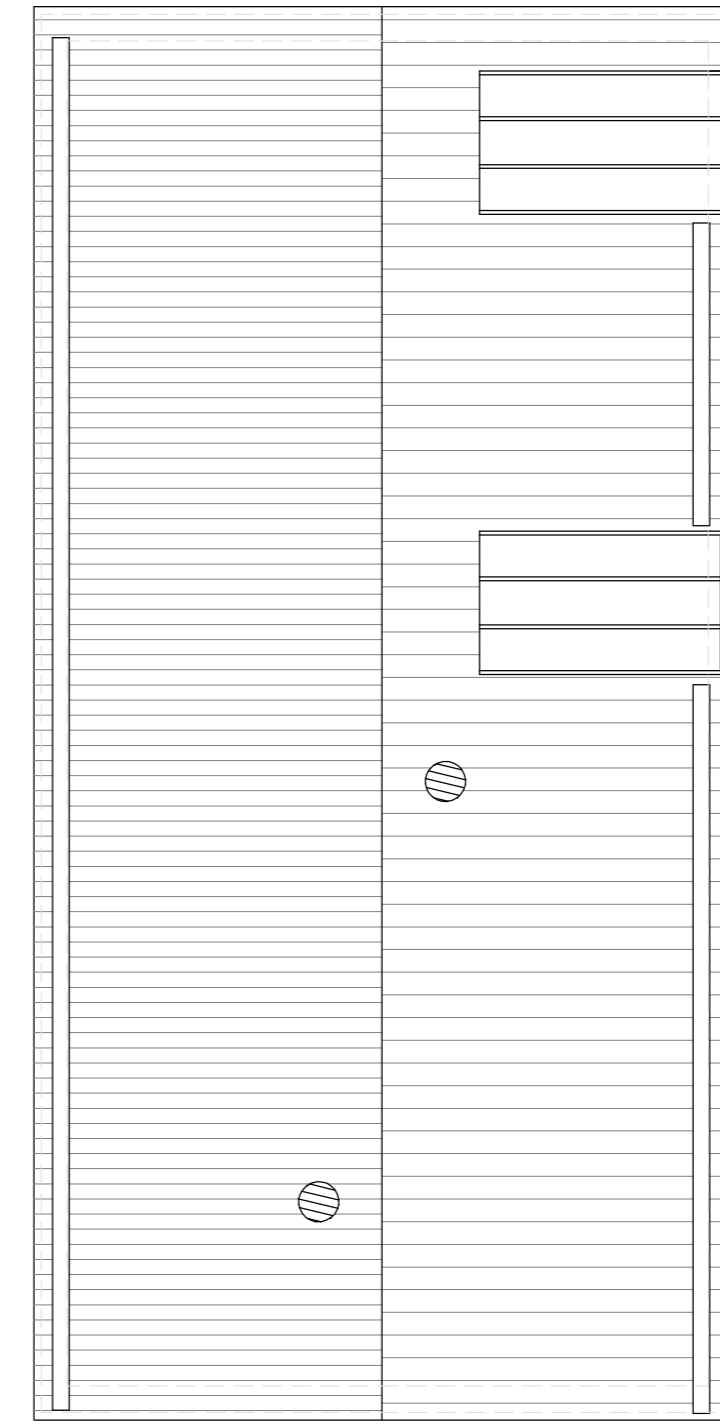
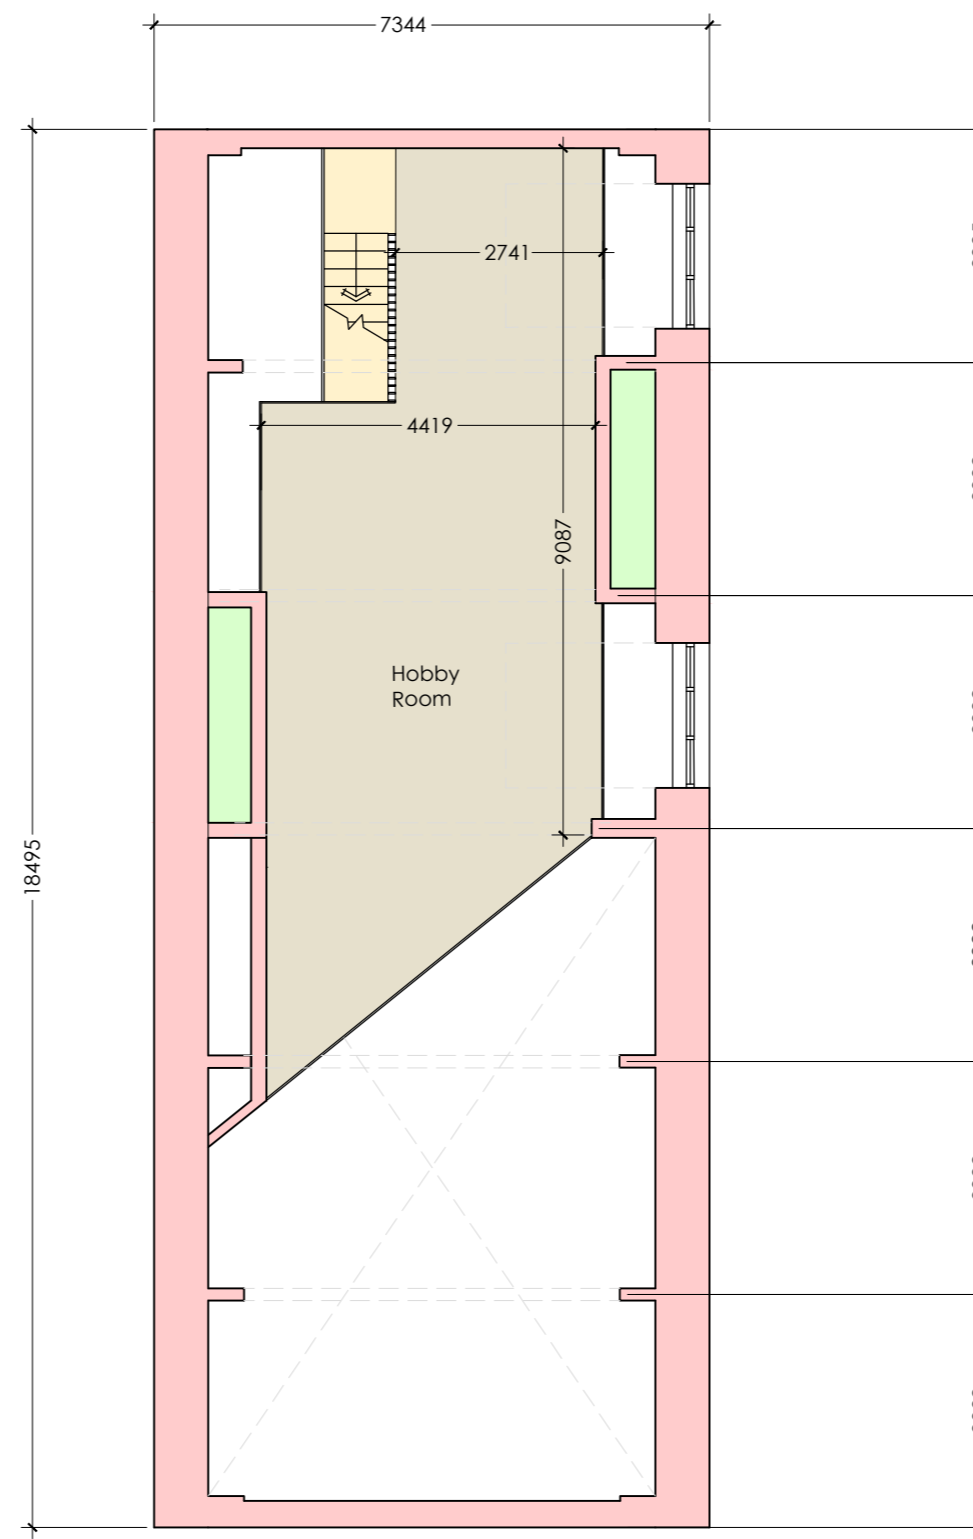


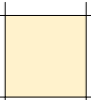
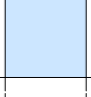
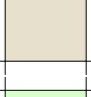
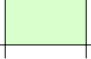
Notes
This drawing is to be read in conjunction with all relevant drawings and specifications.
Do not scale from this drawing. Use figured dimensions only. All levels and dimensions to be checked on site. All level and dimensional discrepancies are to be brought to the immediate attention of HSP Architects Ltd.
Responsibility cannot be accepted for alteration and/or deviation from this design without prior acknowledgement of HSP Architects Ltd.
Copyright reserved. This drawing may only be used for the client and location specified in the title block. It may not be copied or disclosed to any other third party without prior written consent from HSP Architects Ltd.
Prior to any works commencing on site, the engineer is to be contacted regarding the current status, revision or regulatory approval of this drawing.
All work to be to the entire satisfaction of the NHBC or Local Authority not withstanding anything shown or indicated on these drawings. All workmanship and materials to be the best of their respective kind and of at least equivalent of the appropriate British Standard Code of Practice. All relevant dimensions and levels to be ascertained or checked and verified on site before specific areas of work are commenced.
This drawing is to be read in conjunction with clients specification/employers requirements and structural engineers design.

Ground Floor Plan

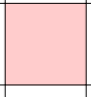
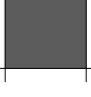


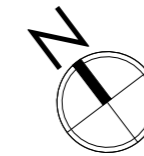
First Floor Mezzanine Plan



-  Circulation space/stairs
-  Kitchens & bathrooms
-  Habitable rooms/bedrooms
-  Storage rooms/cupboards

NB - ALL NEW WALLS IN RED

-  New wall hatch
-  Existing wall hatch



Revision Notes:

Drawing Status:

PLANNING

hssp
architects

Pera Business Park, Nottingham Road
Melton Mowbray, LE13 0PB

Telephone: 01664 563 288 Fax: 01664 563 360
E-Mail: info@hssparchitects.co.uk Web: www.hssparchitects.co.uk

Project:

- Residential Annex
- Pear Tree Farm, Meer End road
- Kenilworth
- Fowler

Title:

- Proposed Plans

Scale: - 1:100 Drawn: - BCF Checked: - JCB Date: - Oct 21

Drawing No: - 8435 - 03 - 05 Revision: -