





EL - ZZ - South Elevation
1 : 100



EL - ZZ - North Elevation
1 : 100

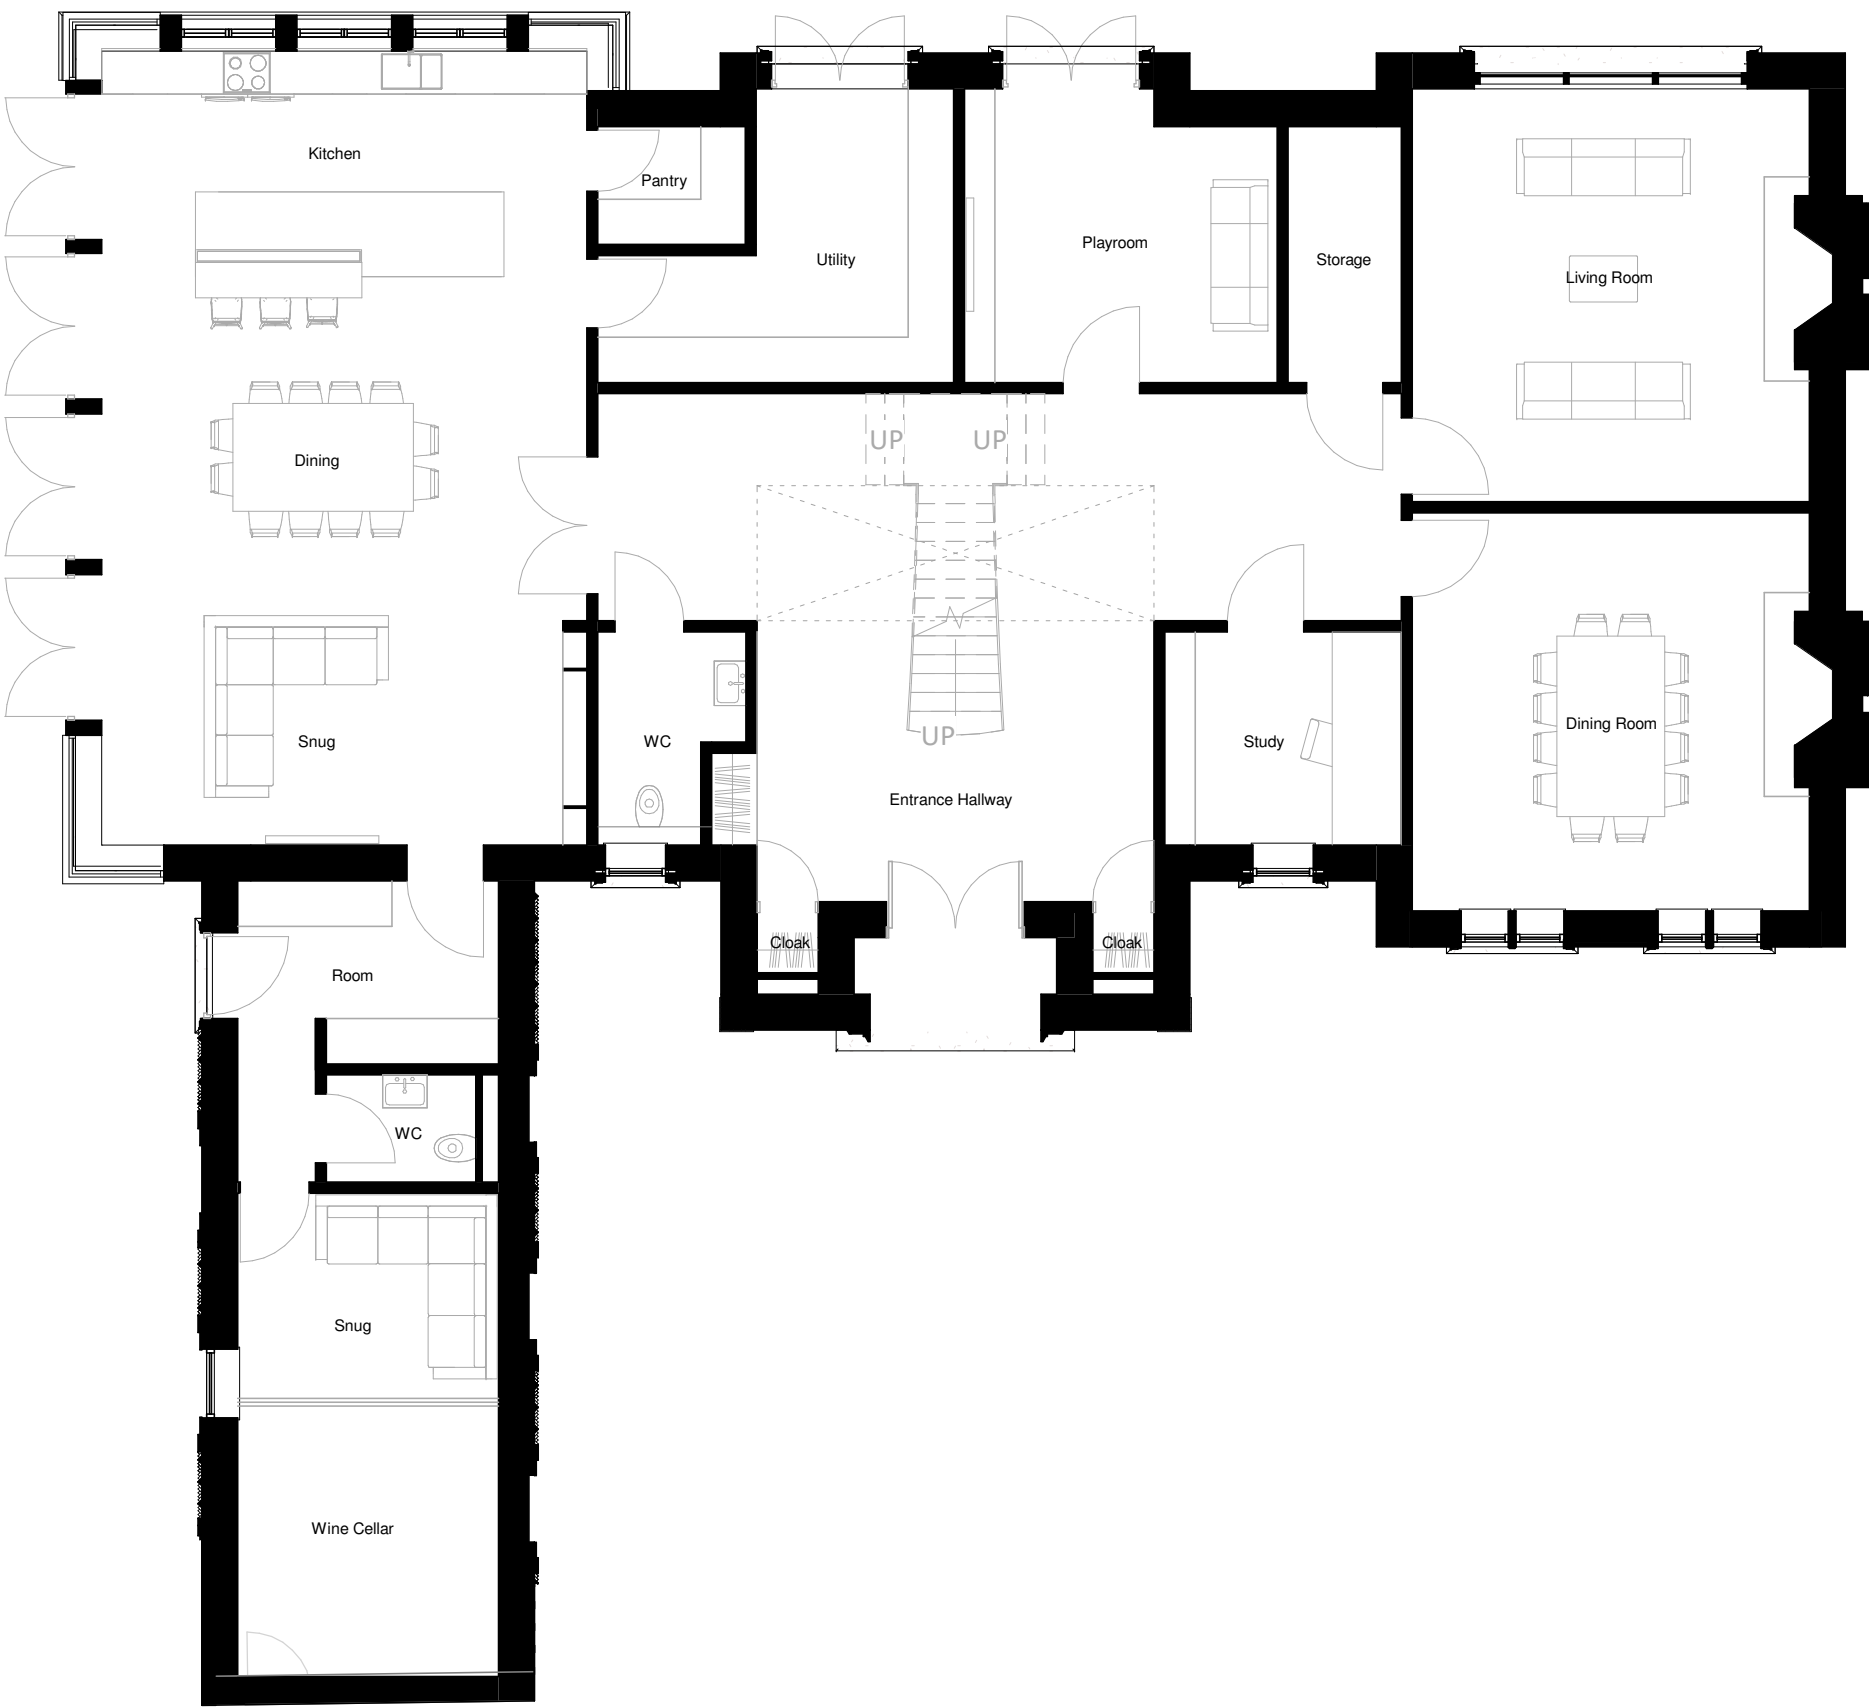


GA - 00 - Ground Floor Plan
1 : 100

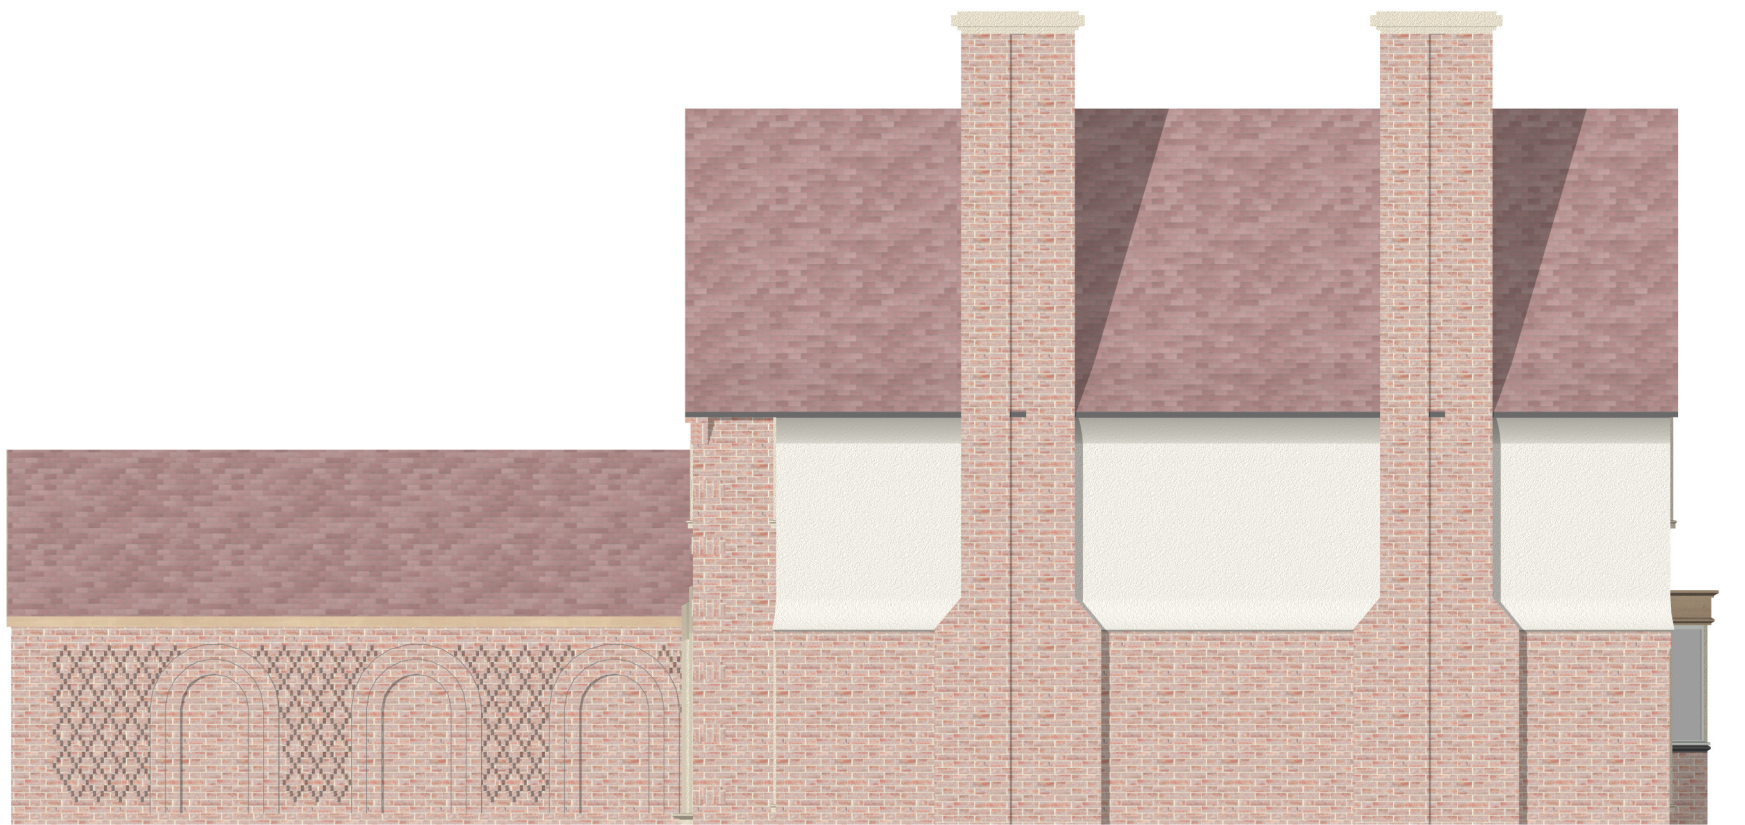

EL - ZZ - East Elevation
1 : 100



EL - ZZ - West Elevation
1 : 100

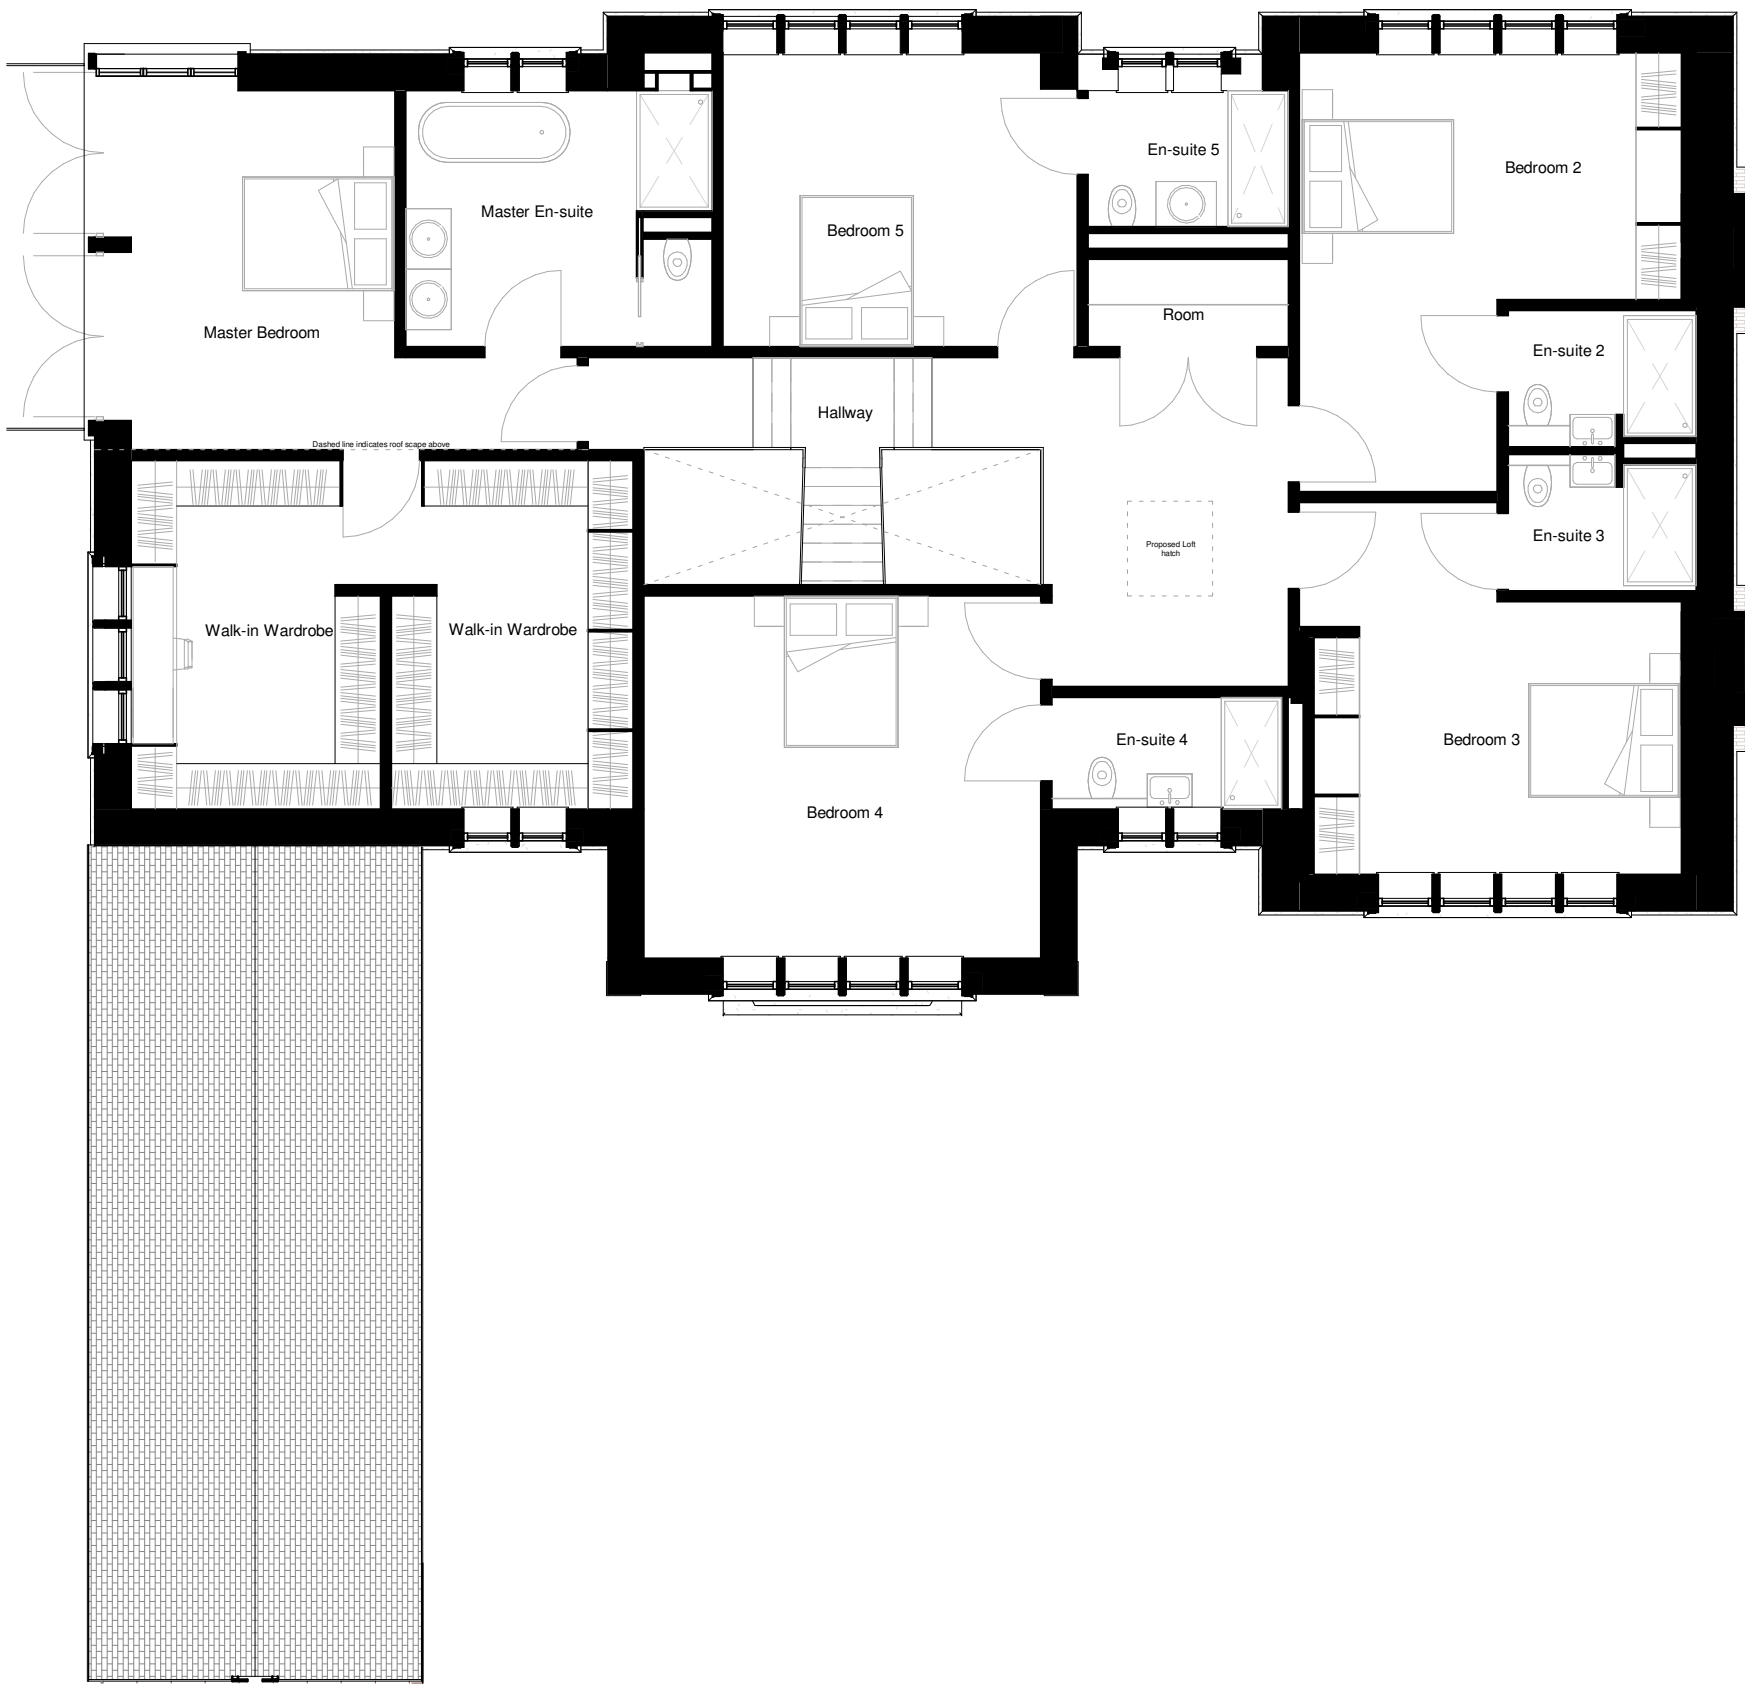

GA - 01 First Floor Plan
1 : 100

Copyright of this drawing is vested by Fabric, a trading name of the Fabric Design Group, and it must not be copied or reproduced without consent. Only figured dimensions are to be taken from this drawing. All contractors must visit the site and be responsible for taking and checking all dimensions relative to their work.

Notify the Architect immediately of any variation between drawings and site conditions.

DO NOT SCALE OFF THIS DRAWING - IF IN DOUBT ASK.

Where drawings are based on survey information received, surveys are available on request.

All drawings to be read in conjunction with all relevant Structural and M&E Engineers drawings and specifications.

H&S HAZARDS:

Significant hazards relative to the architectural design shown on this drawing have been assessed and highlighted with reasonable skill and care using a warning triangle system.


This drawing is to be read in conjunction with all other hazards/risks which have been identified and recorded within the construction phase H&S plan.

It is assumed that all works on this drawing will be carried out by a competent contractor working, where appropriate, to an approved method statement.


Significant hazards are defined as:-

- Those not likely to be obvious to a competent contractor or other designers.
- Those of an unusual nature.
- Those likely to be difficult to manage effectively.

VISUAL SCALE 1:100 @A1

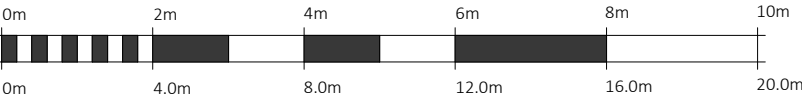

VISUAL SCALE 1:200 @A3

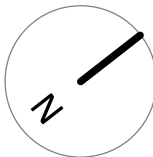

P04	Updates following client comments	DB/IH	07.01.2021
P03	GA plans and elevations updates	RG/DB	23.12.201
P02	Internal layout modifications	RG/DB	23.11.2021
P01	Planning issue	NN/RG	10.11.2021
Rev	Description	By/Chk	Date

Revisions

Project

104 /
Yew Tree Farm

Client

John Tebbutt

Title

GA - ZZ - Planning Drawings

Drawing No.	Revision
104-FDB-V1-ZZ-M3-A-120	P04

Scale @ A1	Drawn
1 : 100	NN

Site Address	Checked
Yew Tree Farm, B93 0BA	RG

RIBA Work Stage	Drawing Suitability Code
3	S2 - For Information

Fabric

Fabric Design Group
Unit 3, The Courtyard
707 Warwick Road
Solihull
B91 3DA

E: enquiries@fabricdesignandbuild.com
T: +44 (0) 121 775 0180
W: www.fabricdesignandbuild.com
I: @fabricdesignandbuild