



Existing Front Elevation

Existing Side Elevation

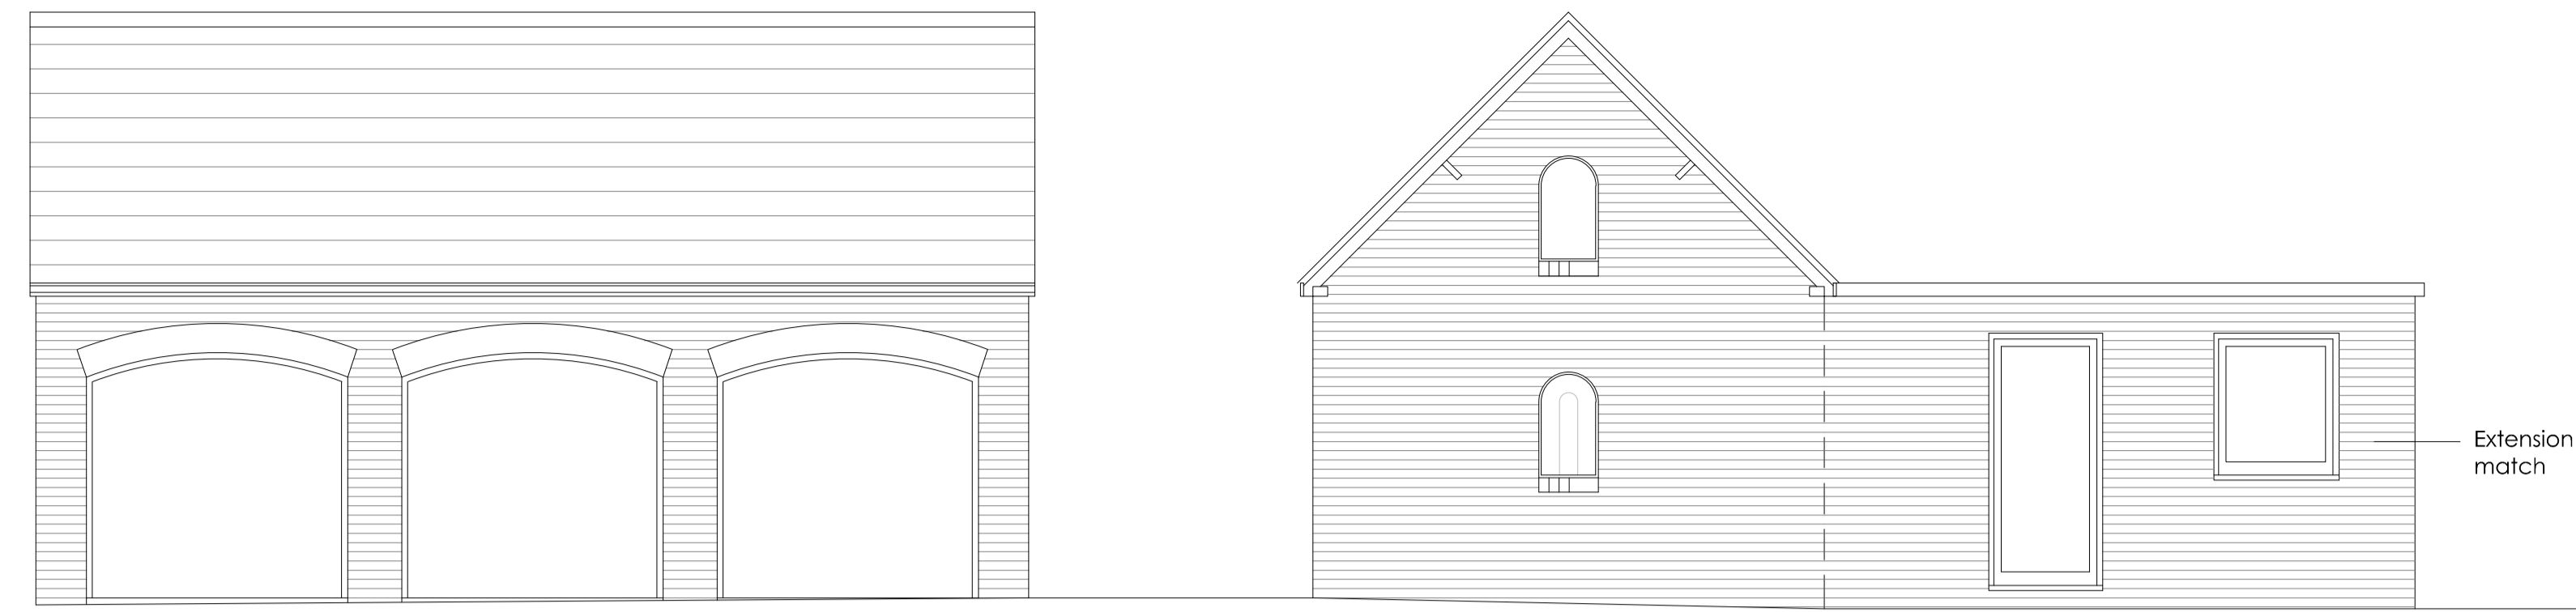


Proposed Front Elevation

Proposed Side Elevation

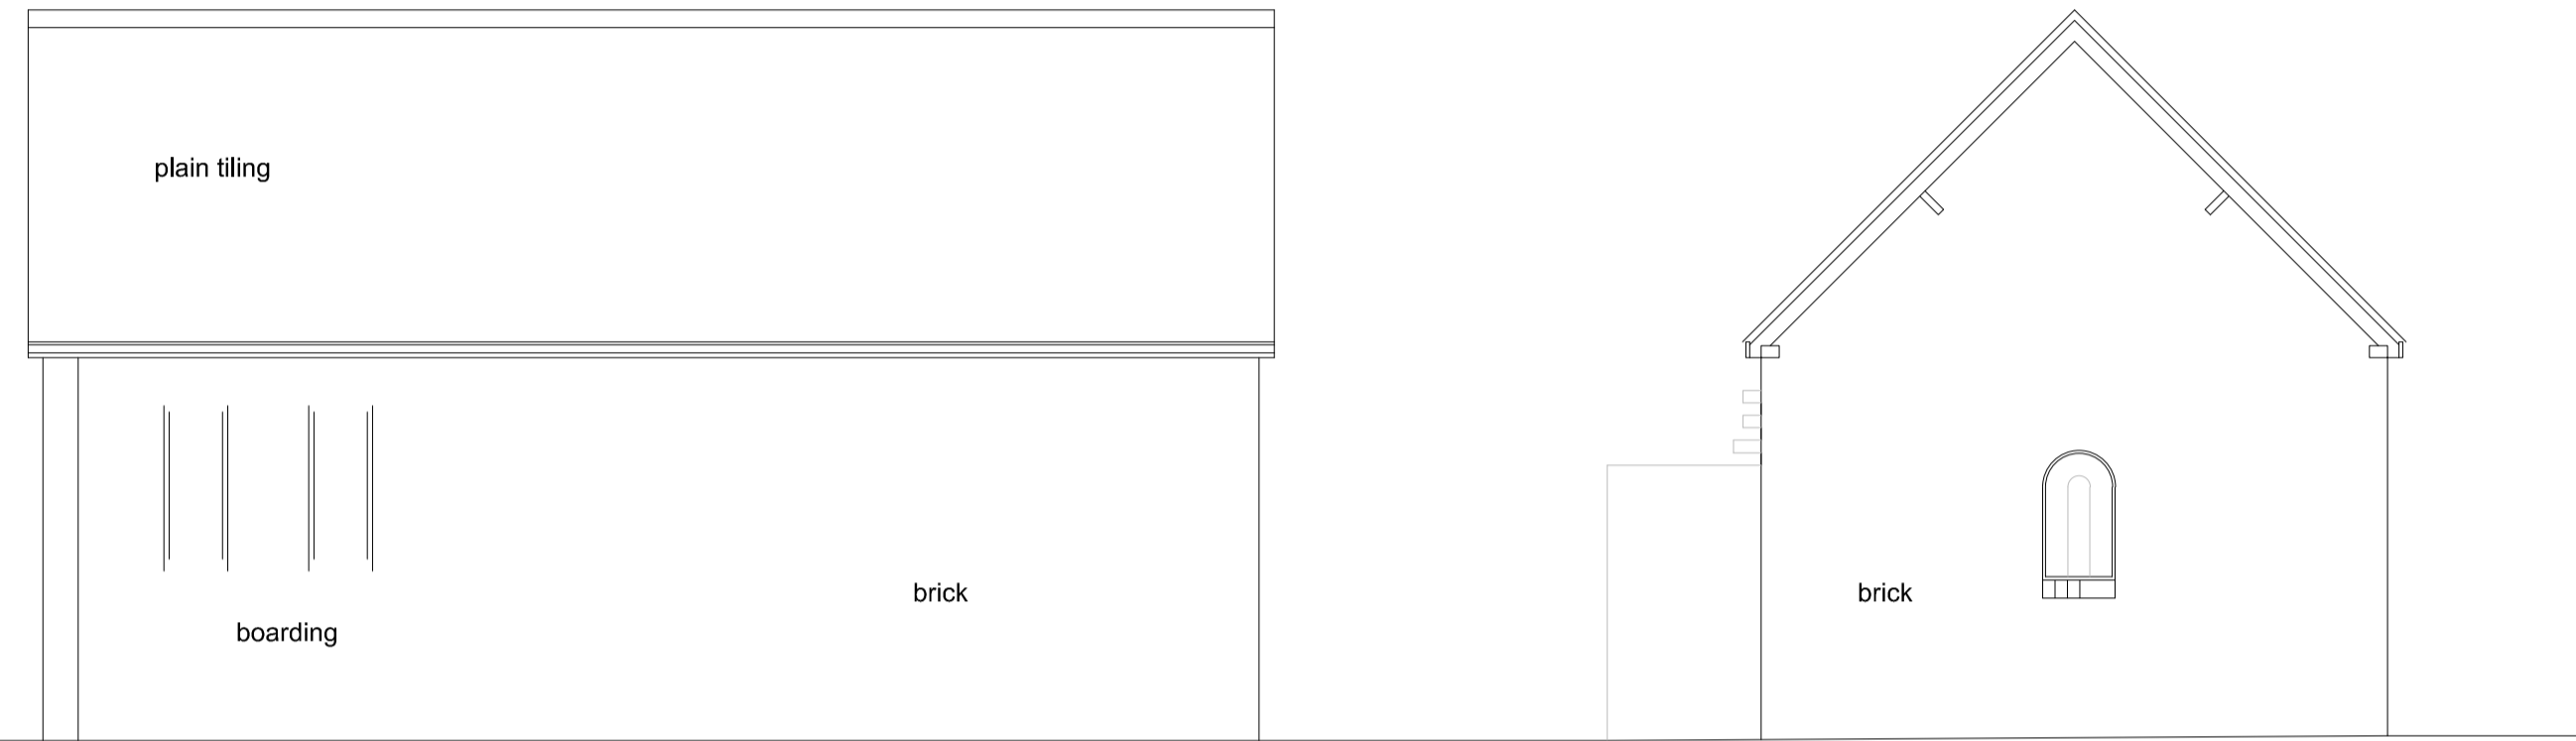


Existing Rear Elevation

Existing Side Elevation

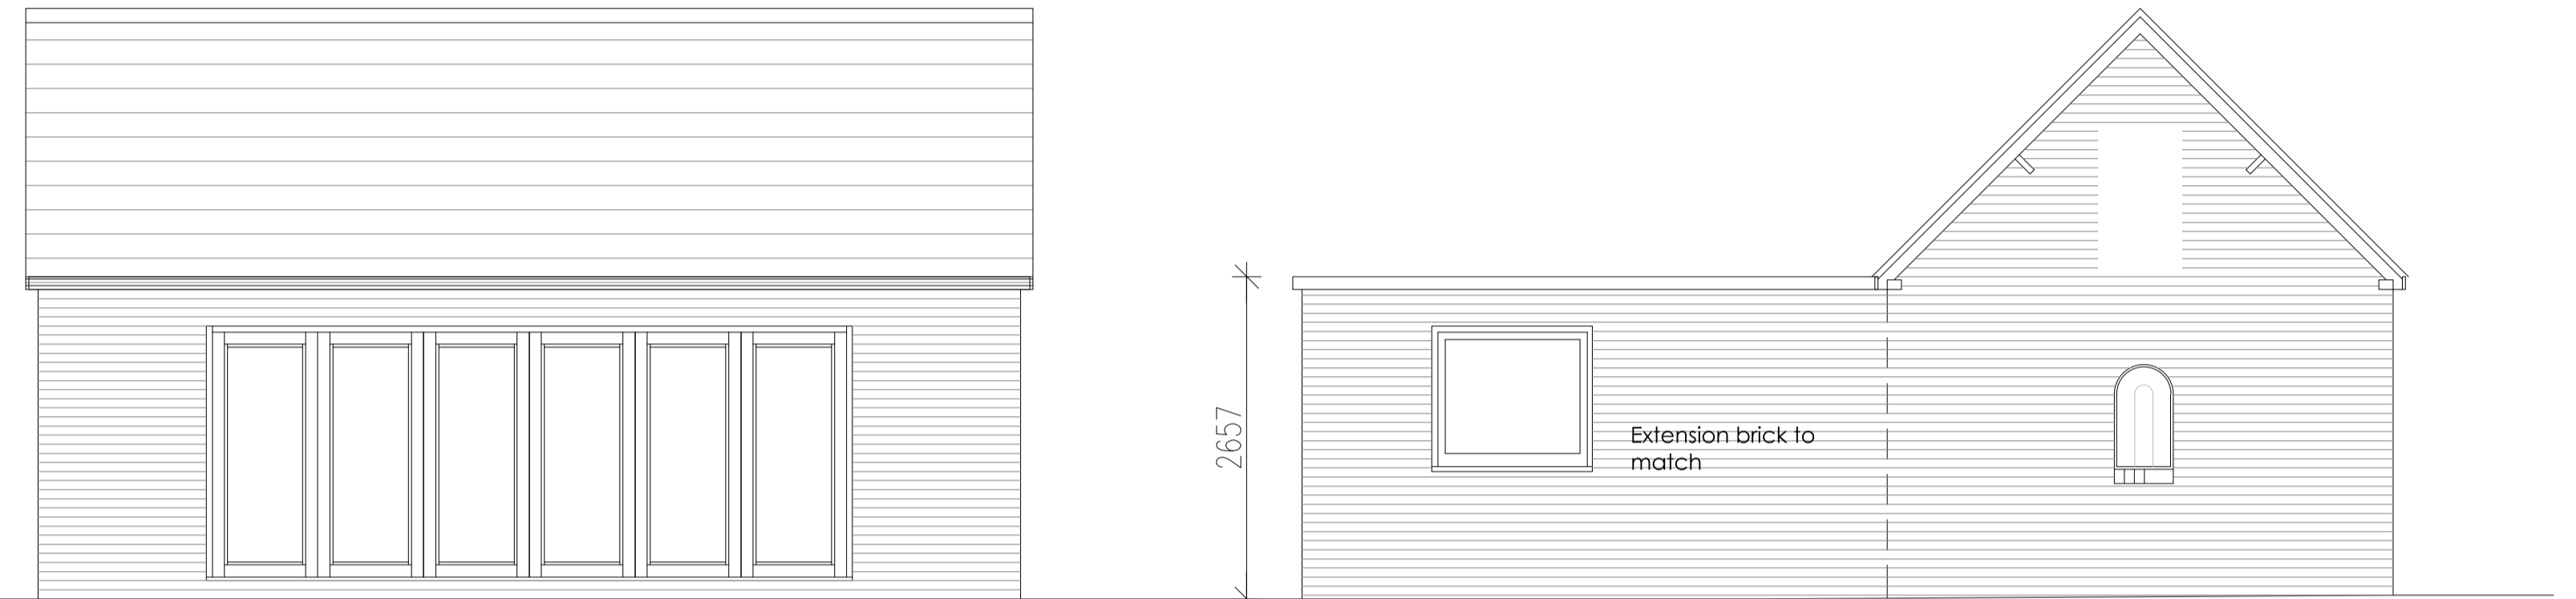


Proposed Rear Elevation

Proposed Side Elevation

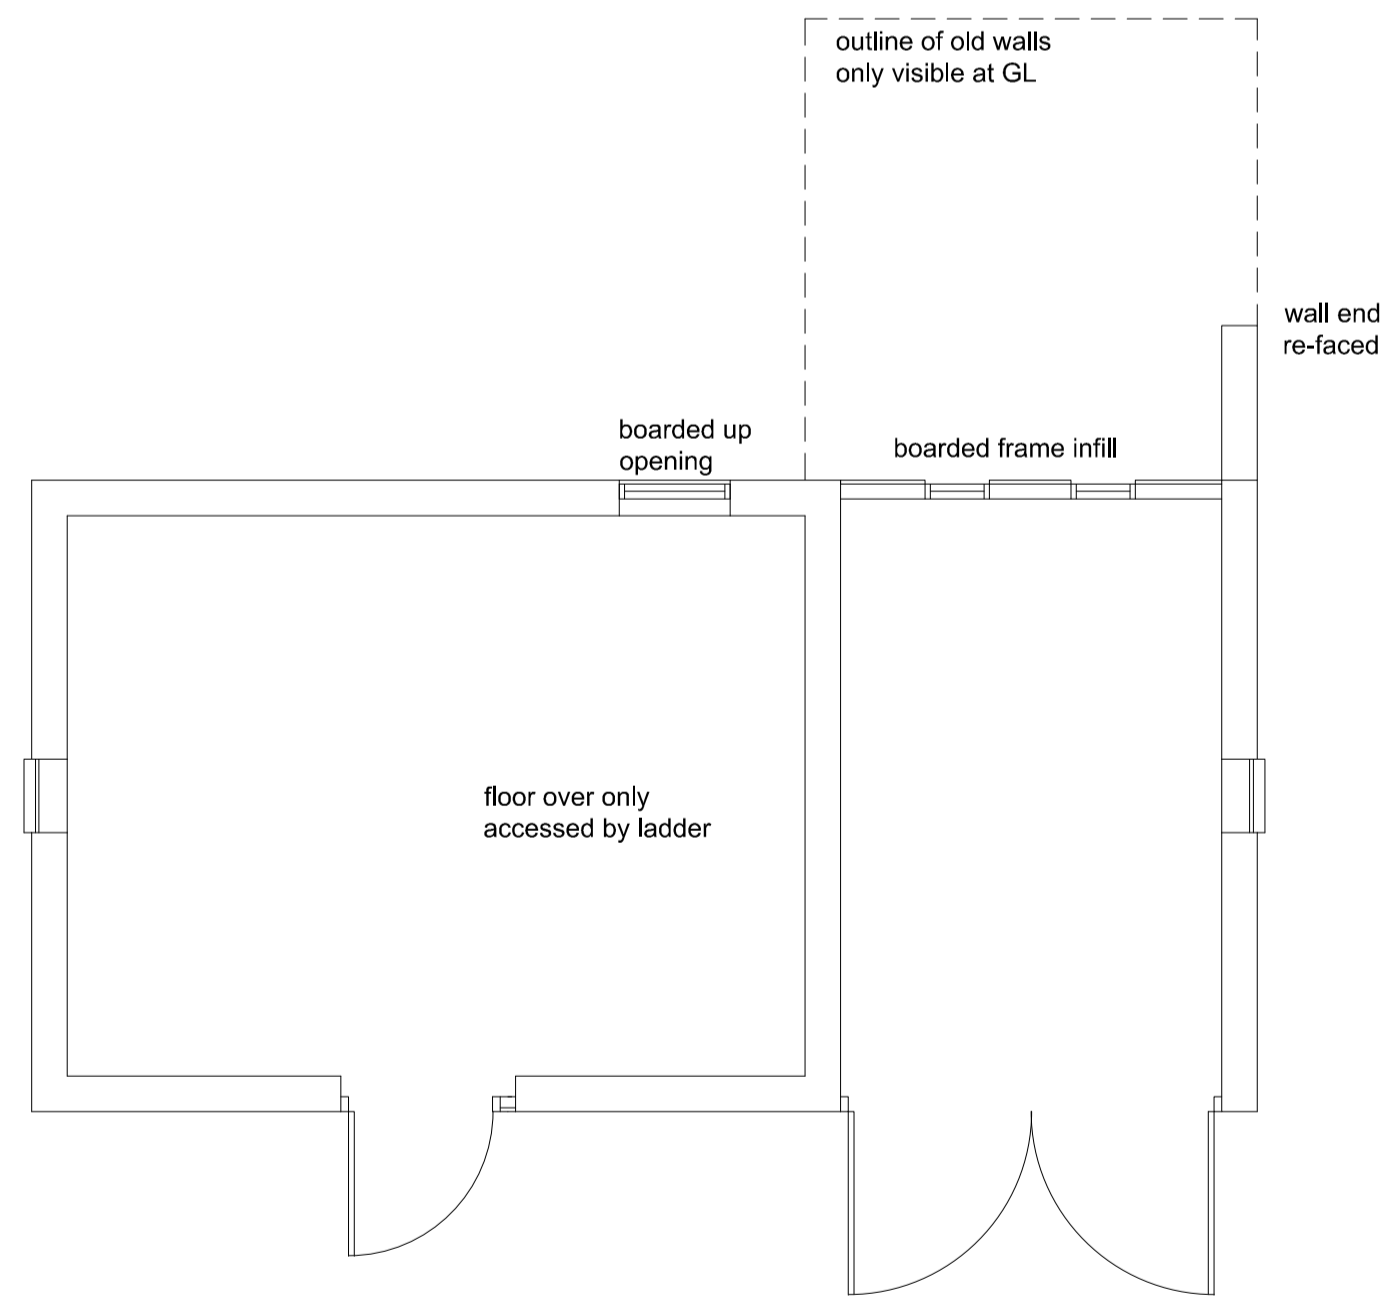

Existing Barn Plan

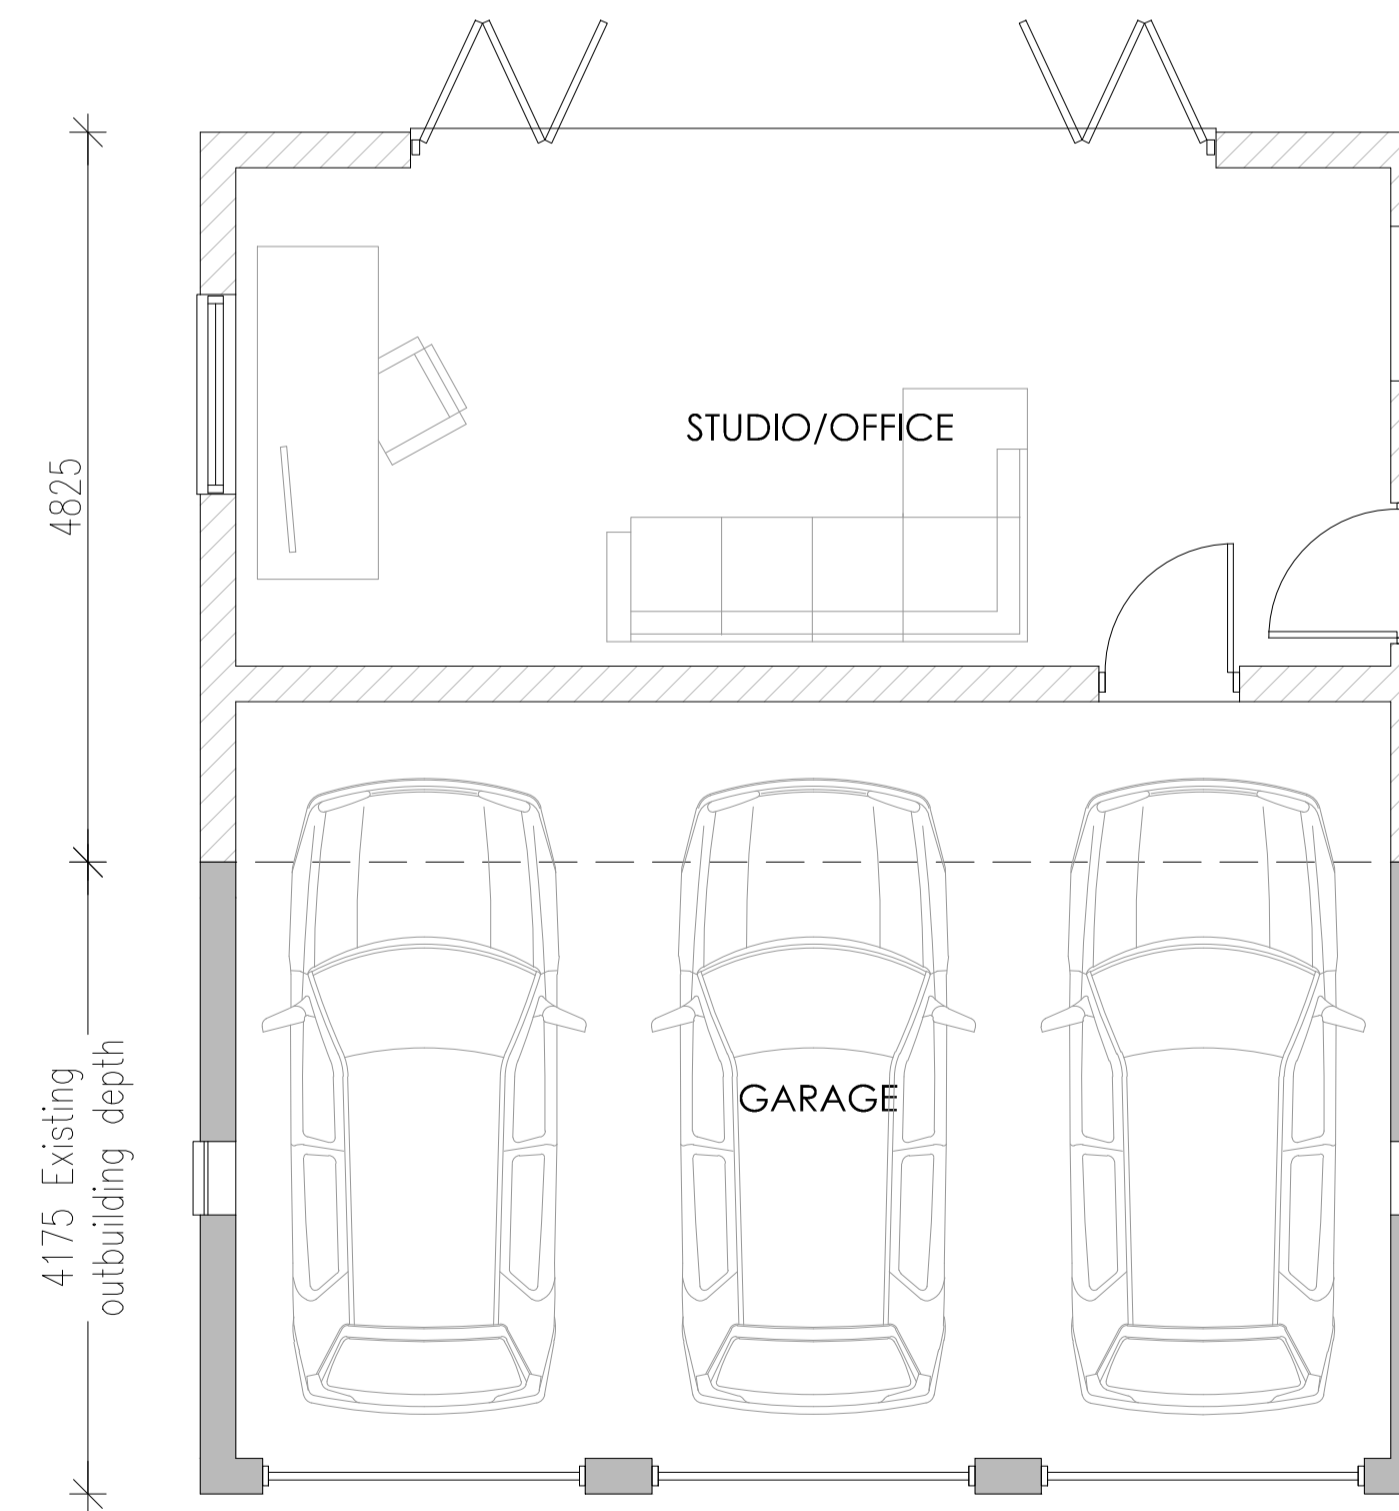

Proposed Floor plan
Scale 1:50

REVISIONS

neil boddison associates ltd



architecture planning land

Trafalgar House, 20A Market street, Lichfield, WS13 6LH
TEL: 01543 262444
WEB: WWW.N-B-A.CO.UK

CLIENT:
Mr Richard Graddon

PROJECT:
Mission House
Netherwood Lane, Chadwick End
Solihull, B93 0BD

DRAWING TITLE:
Outbuilding extension


PLANNING

SCALE 1:50	SHEET A1
DATE JUNE 2021	DRAWN BY AJSS

DRAWING.NO 31022	21	REV. -
---------------------	----	-----------

This drawing and the building works depicted are the copyright of Neil Boddison Associates Ltd and may not be amended or reproduced without written permission. No liability will be accepted for amendments or alterations made by others.

Existing

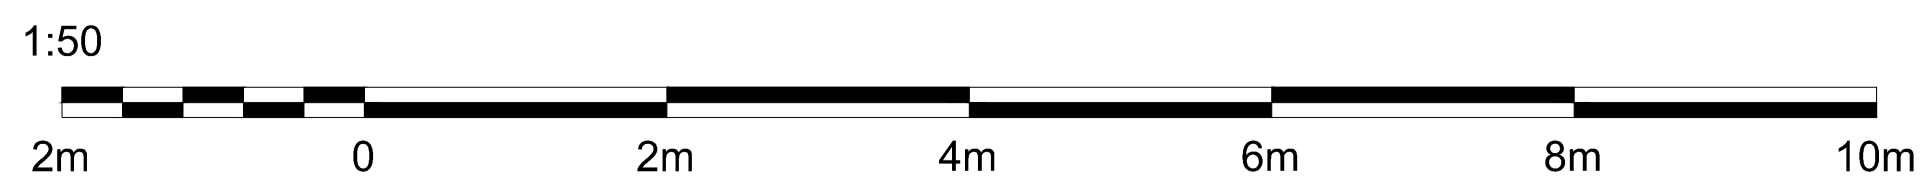

Proposed