




1 Proposed Front Elevations
Scale: 1:100

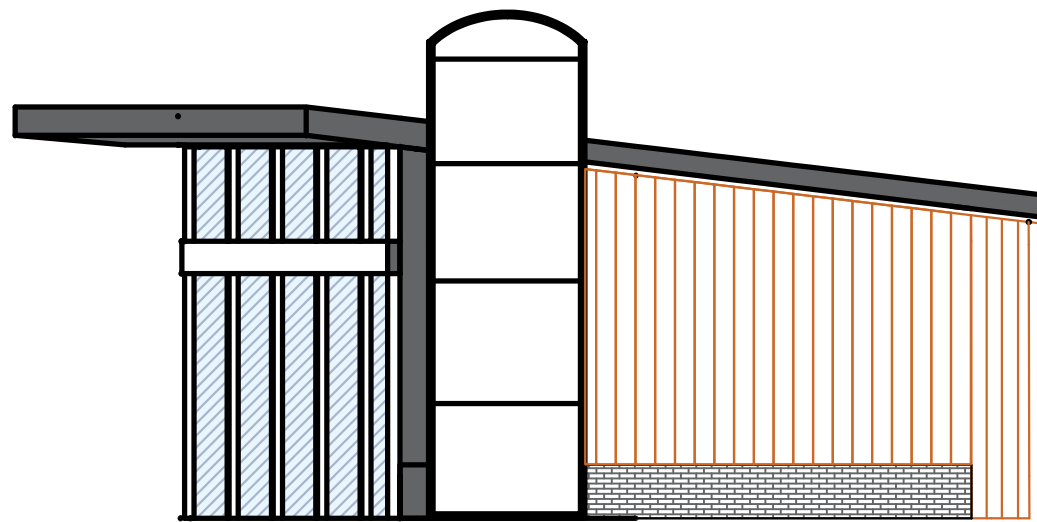

2 Proposed Side Elevations
Scale: 1:100

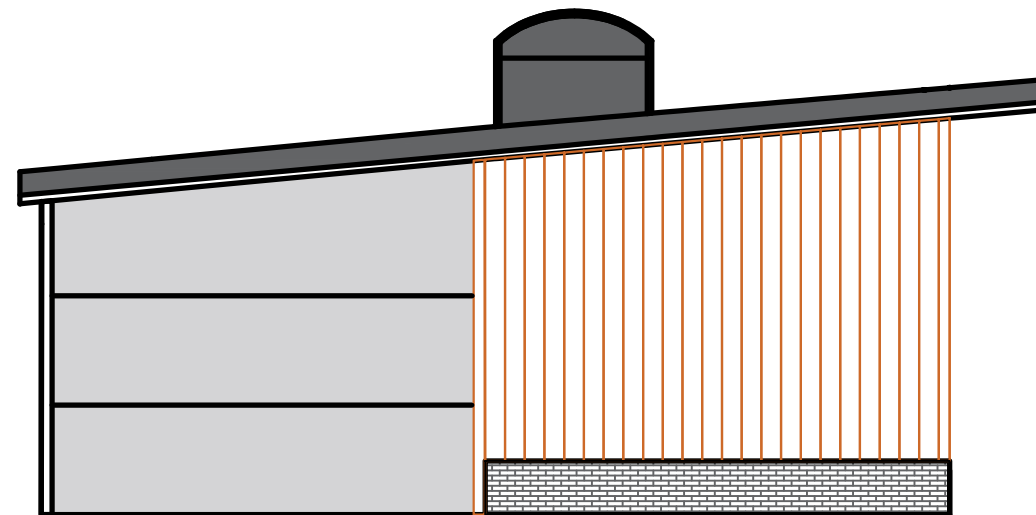


3 Proposed Side Elevations
Scale: 1:100

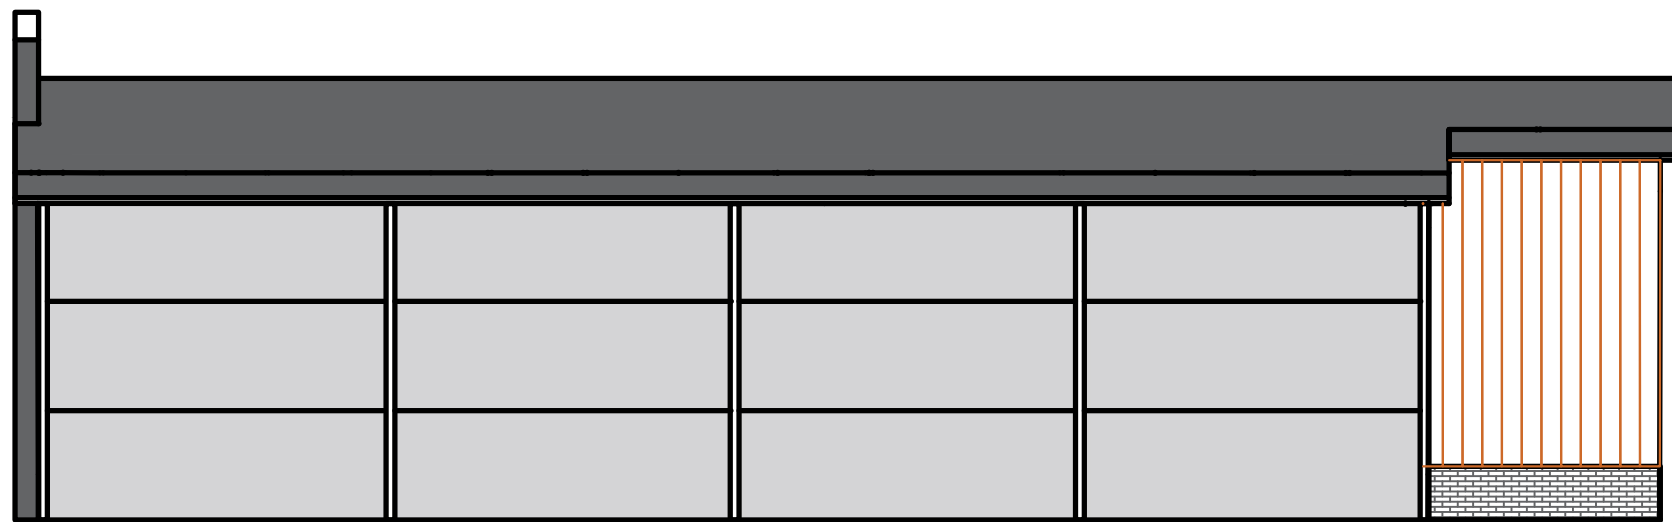



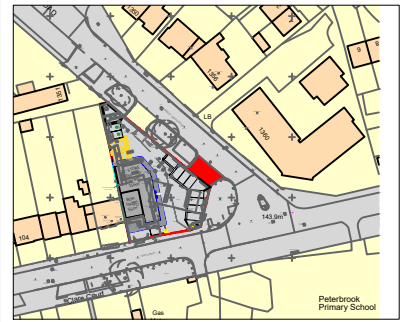


4 Proposed Rear Elevations
Scale: 1:100

Red Boundary Area: 0.21 Acres (approx)



2 Proposed Block Location Plan Areas
Scale: 1:2500

Materials KEY:

-  Proposed Isoclad Composite Panel In Honesty (BS10C31)
-  Proposed Fascia , Capping & Glazing - Merlin Gray (BS18B25)
-  Proposed Cementious Boarding In Antelope (BS08B21)
-  Proposed Wooden Cladding
-  Proposed Glass Glazed Panels



Euro House,
Beehive Trading Park
Haslingden Road, Blackburn
Lancashire, BB1 2EE
T: 01254 205439, E:enquiries@eurogarages.com

Solihull

96 High St,
Shirley,
Solihull
B90 1TA

Proposed Elevations Plan

Drawing No: EGXHURI.08PLN5

Scale: 1:100 & 1:2500 @ A3


Issue Date: 13/12/2021

Drawn: MK

Checked: KA

Revision Notes

Date	Rev	By	Description

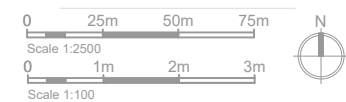

Notes
This drawing is the copyright of EG Group Ltd. No reproduction of this drawing is allowed without prior permission. All Drawings must be checked and verified prior to commencement of work on site. All dimensions are in millimeters, unless otherwise stated. Anyone using this drawing (e.g. Contractor, Client, Supplier) is to check all dimensions on site prior to carrying out work or ordering of materials.