


Please Note:

There is not access to the rear garden.
Apart from through the new extension.

Front Garden as been dug out and hardcored.
Ready for Tarmac. After extension works are finished.

No Trees are affected by the development.

Existing Fences are to remain.
No additional Boundary treatment required.

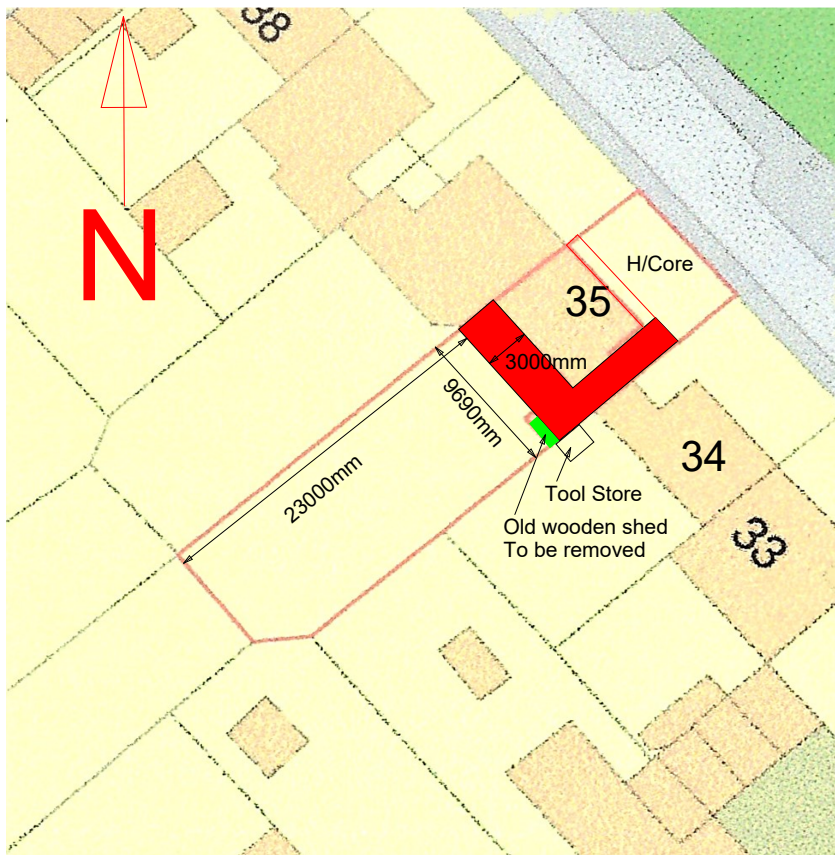

Site Plan Scale 1:500

Wards Construction Design 46, Conway Ave, Coventry. CV4 9HZ Mob: 07973756505



Project Home Extension
Client Mr Fielder
35, Oakley
Fen End
CV8 1QE

Scale
1:50

Drawing Title
Site Plan
Drawing No. 4.

Date
February 2022
Drawn by
Stephen Ward

Page Size - A4

