





PROPOSED REAR ELEVATION - SCALE 1:100.

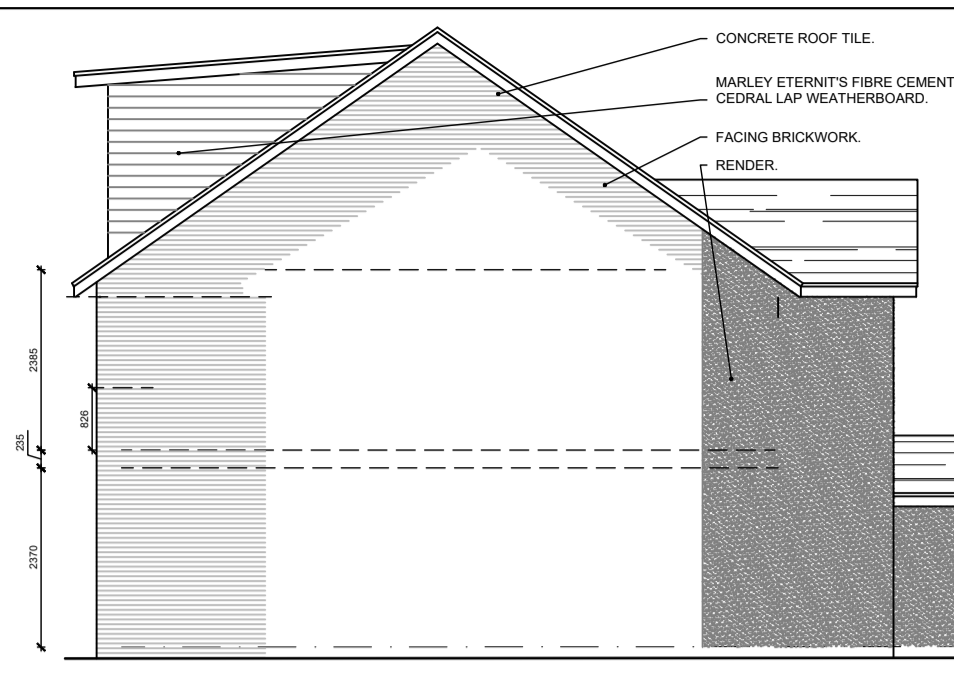

PROPOSED SIDE ELEVATION - SCALE 1:100.




PROPOSED FRONT ELEVATION - SCALE 1:100.

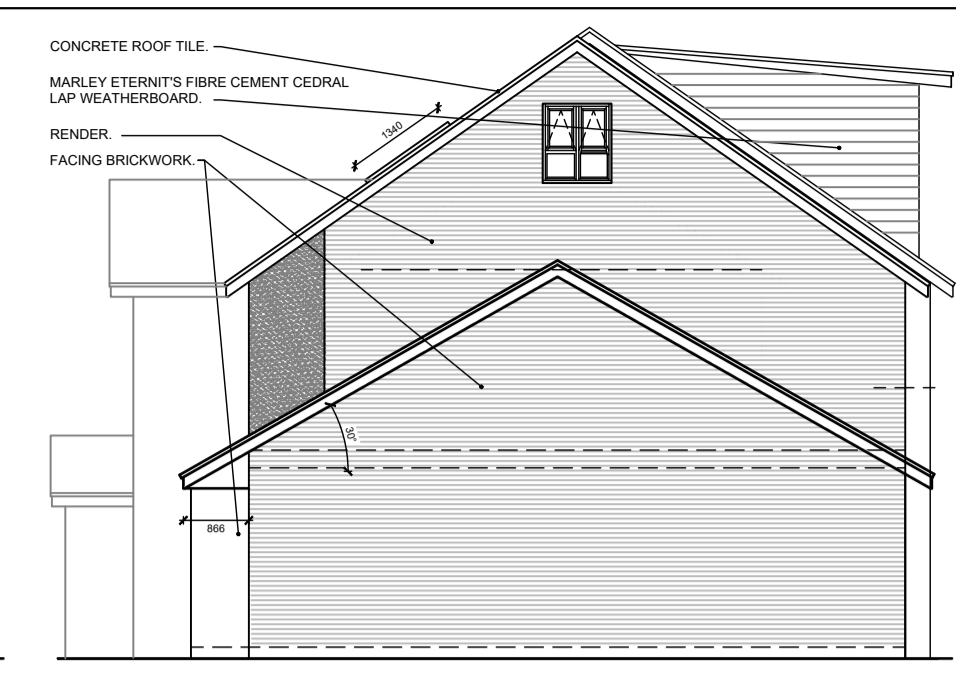

PROPOSED SIDE ELEVATION - SCALE 1:100.




EXISTING REAR ELEVATION - SCALE 1:100.

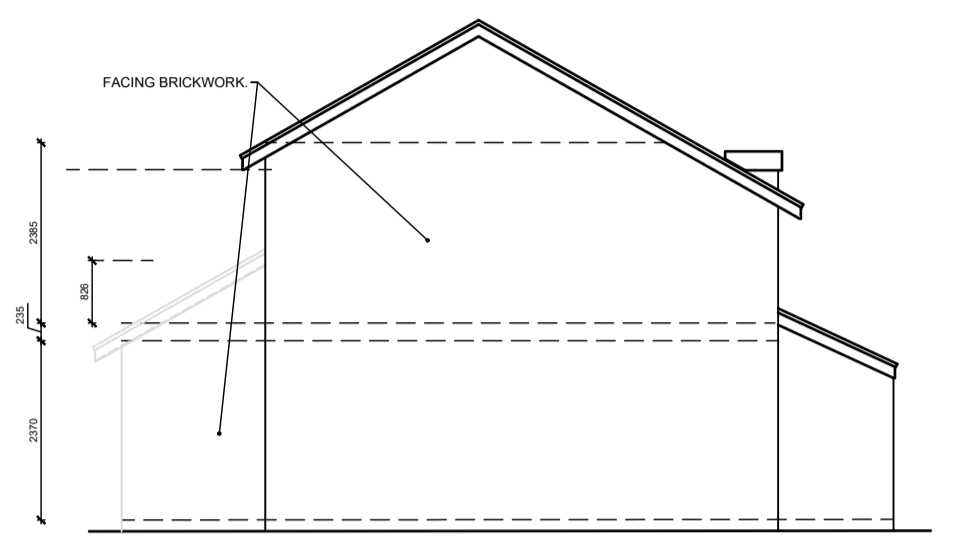


EXISTING SIDE ELEVATION - SCALE 1:100.



EXISTING FRONT ELEVATION - SCALE 1:100.

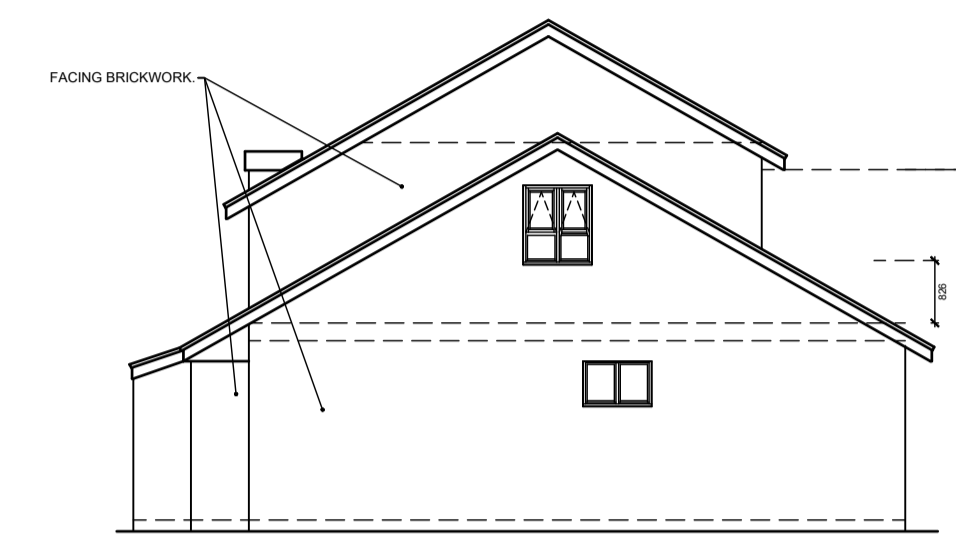


EXISTING SIDE ELEVATION - SCALE 1:100.

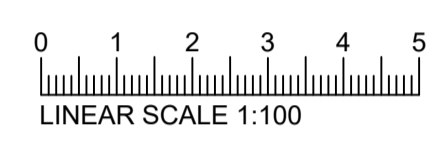


LINEAR SCALE 1:100




LINEAR SCALE 1:2500

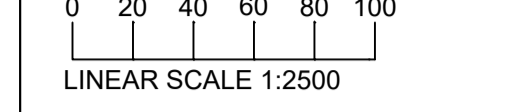


LINEAR SCALE 1:1250

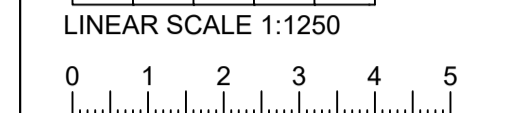


LINEAR SCALE 1:100

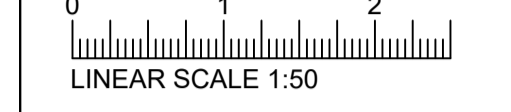


LINEAR SCALE 1:50

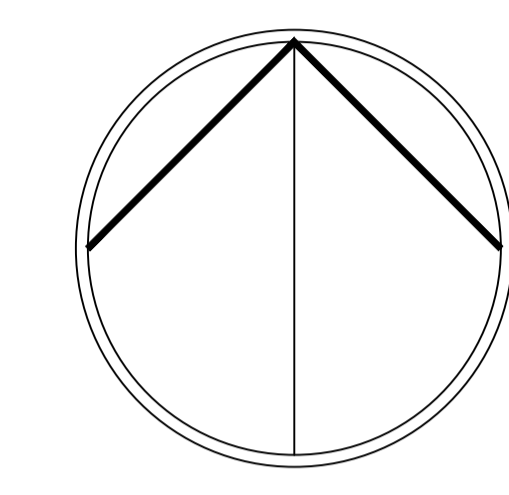

3 NORTH POINT.
Scale: N.T.S.

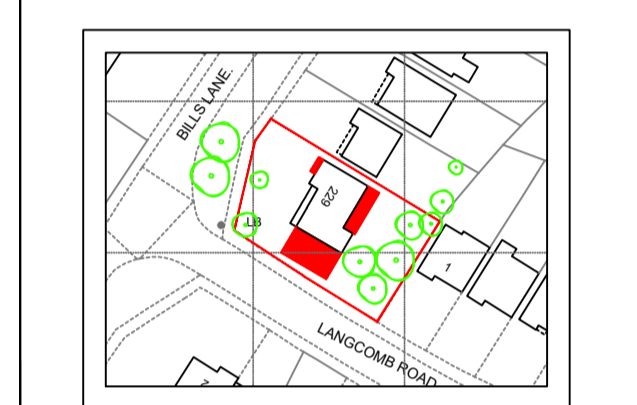


4 SITE PLAN
Scale: 1:1250

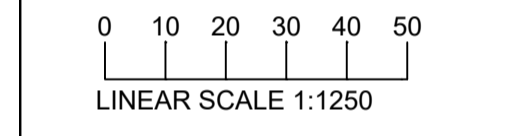

LINEAR SCALE 1:1250



5 LOCATION PLAN
Scale: 1:2500

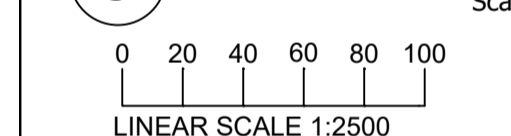

LINEAR SCALE 1:2500

PRELIMINARY ISSUE.

REV - A.

w.a.s.p.

Client **MR & MRS POINTER.**

Job Title **229 BILLS LANE
SHIRLEY
BIRMINGHAM, B90 2PJ**

Drg Title **EXISTING & PROPOSED
FLOOR PLANS & ELEVATIONS
PLANNING APPLICATION DWG**

Date **04 SEPTEMBER 2019.**

Scale **1:100 @ A1**


Drawn By **WARWICK.**

Job N° **2341**


Drg N° **01**

Revision **J**


Legal Notice: This drawing is the property of Warwick Andrew Snelling Partnership. Copyright is reserved by them and the drawing is issued on the condition that it is not copied, either wholly or in part without the consent in writing of Warwick Andrew Snelling Partnership. Figured dimensions to take preference over those scaled. All dimensions to be checked on site before commencement of any work or shop drawings. This drawing is to be read in conjunction with the specification when existing.

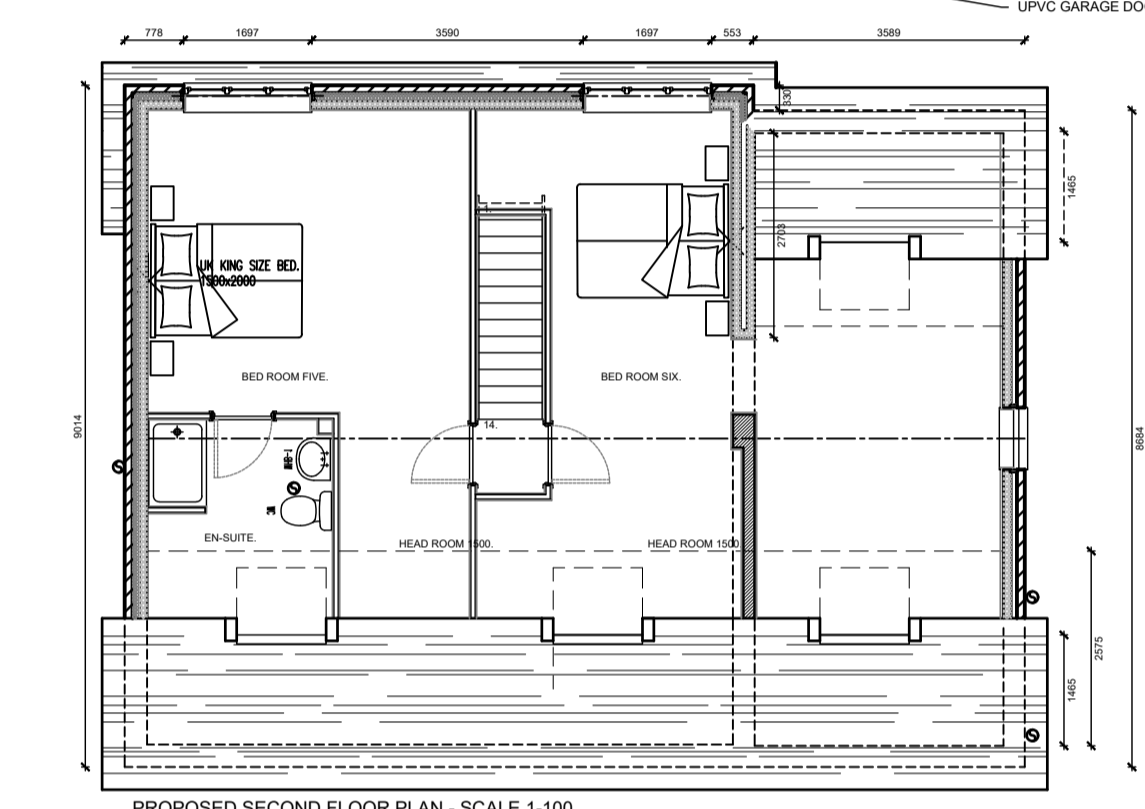


PROPOSED SECOND FLOOR PLAN - SCALE 1:100.

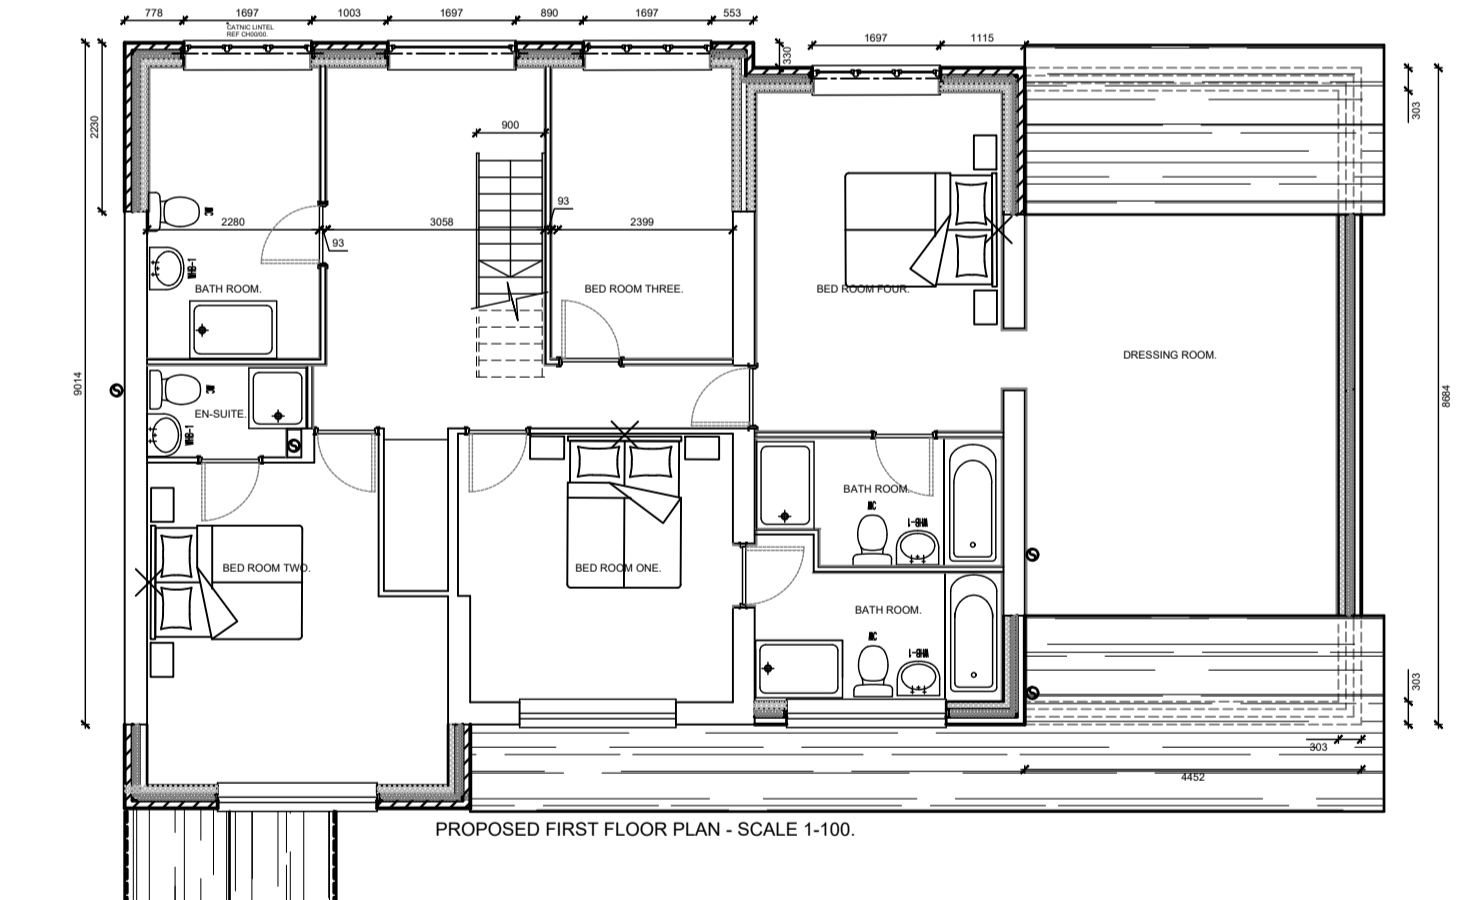

PROPOSED FIRST FLOOR PLAN - SCALE 1:100.

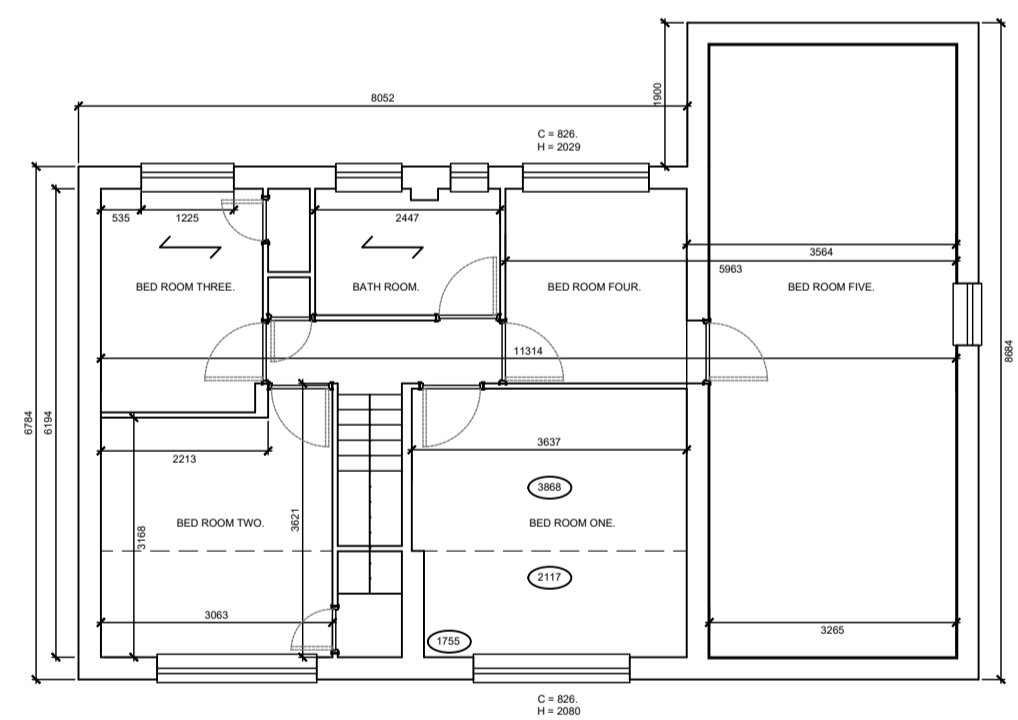


EXISTING GROUND FLOOR PLAN - SCALE 1:100.

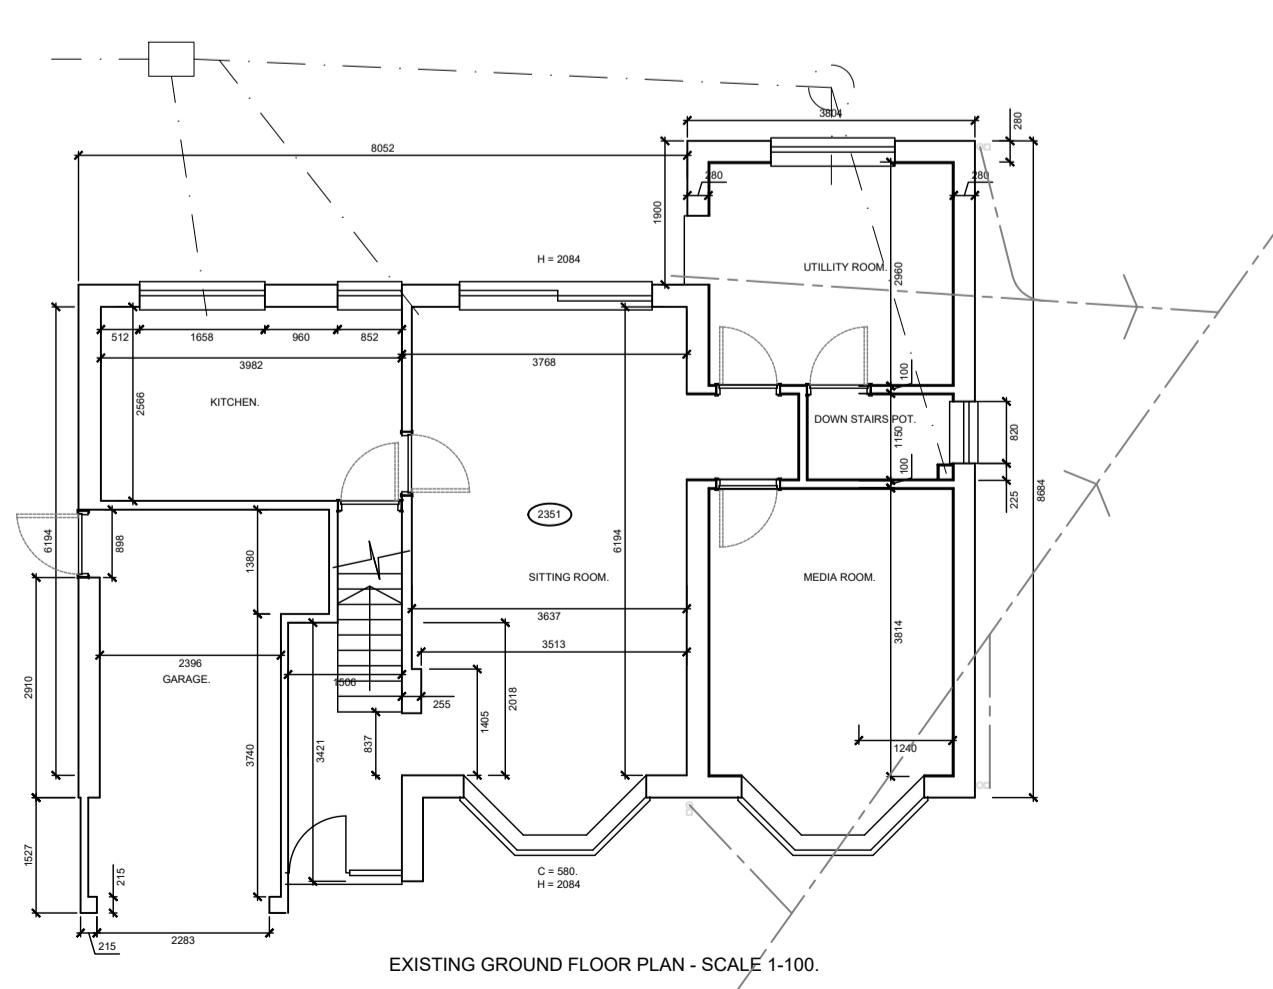


EXISTING GROUND FLOOR PLAN - SCALE 1:100.




LINEAR SCALE 1:100

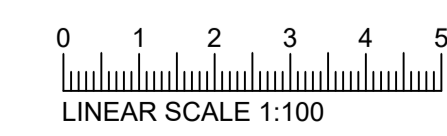

LINEAR SCALE 1:100

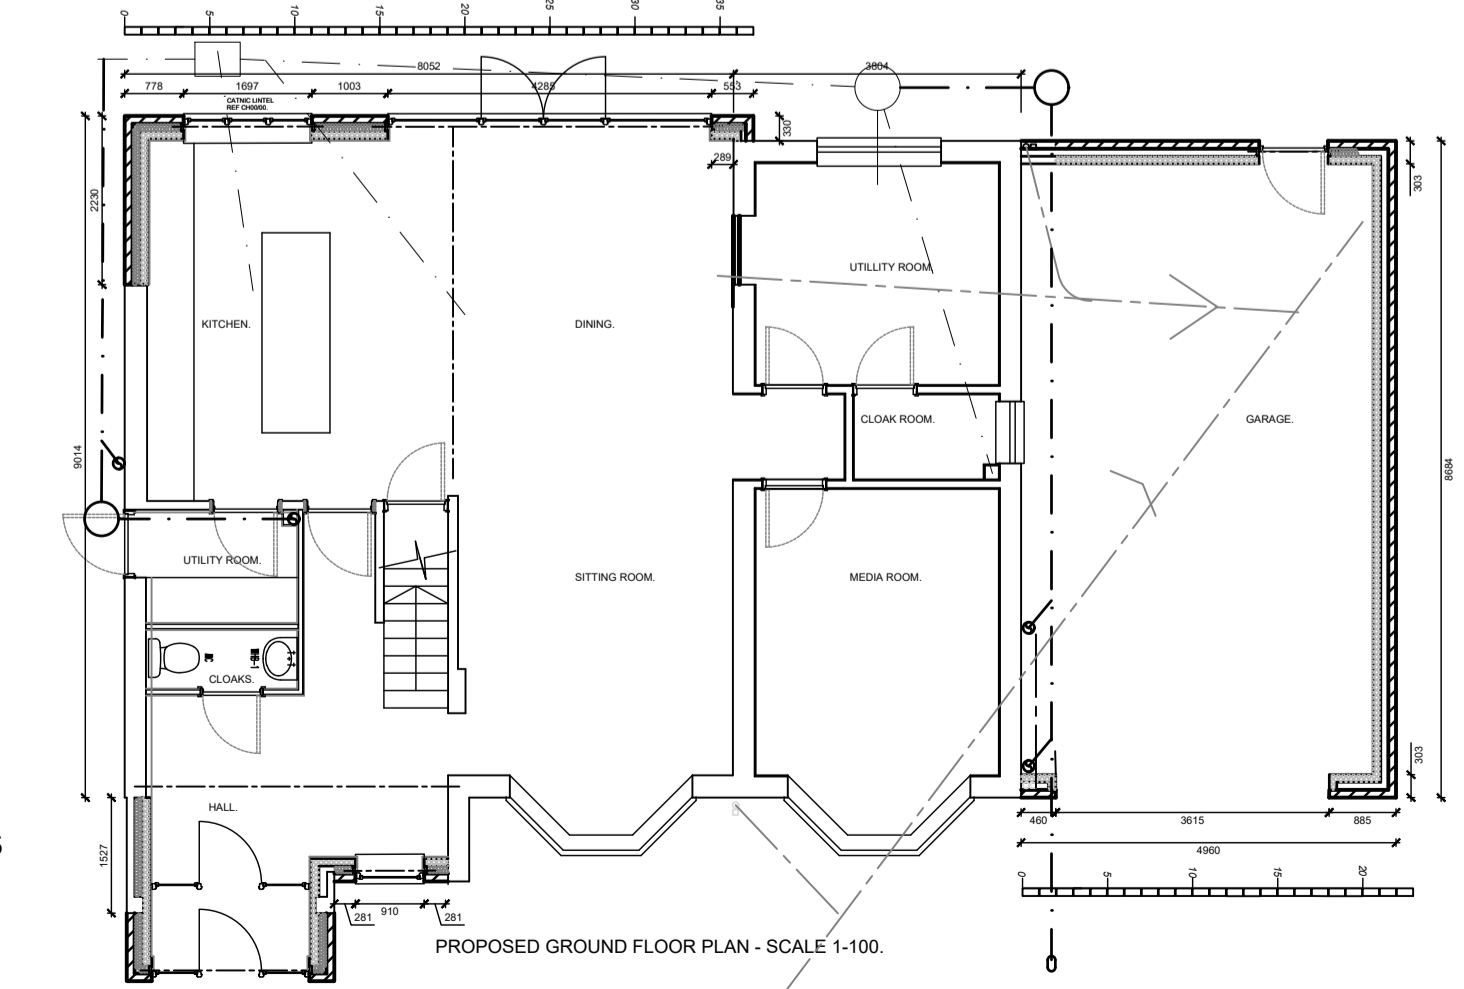

PROPOSED GROUND FLOOR PLAN - SCALE 1:100.

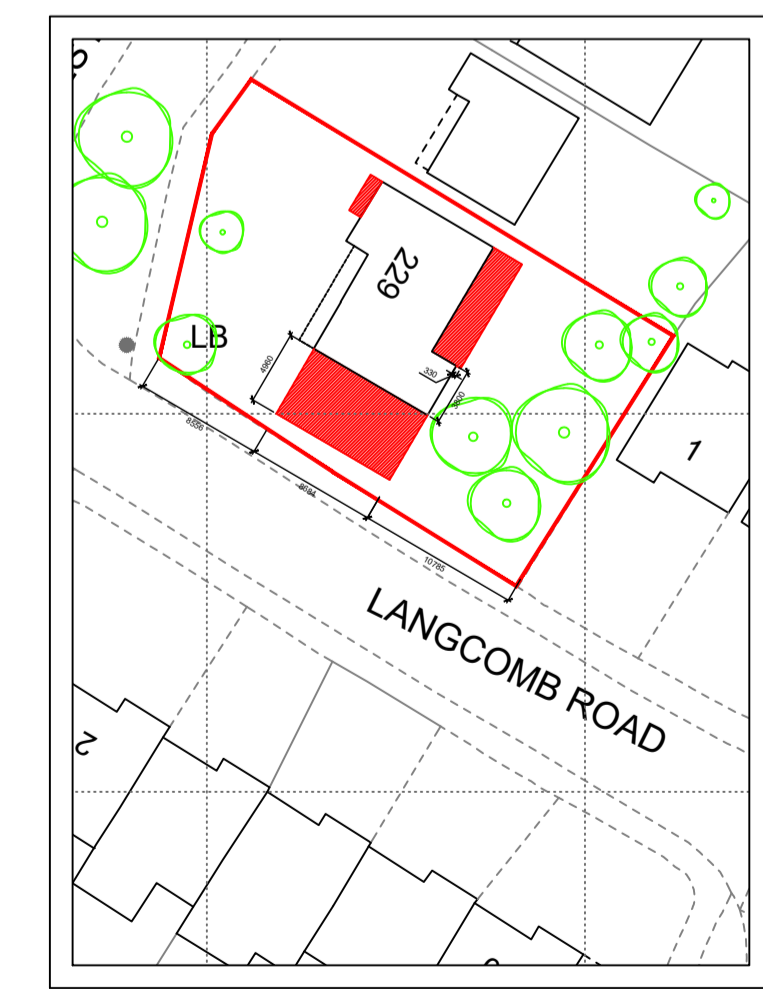

6 BLOCK PLAN
Scale: 1:200.