


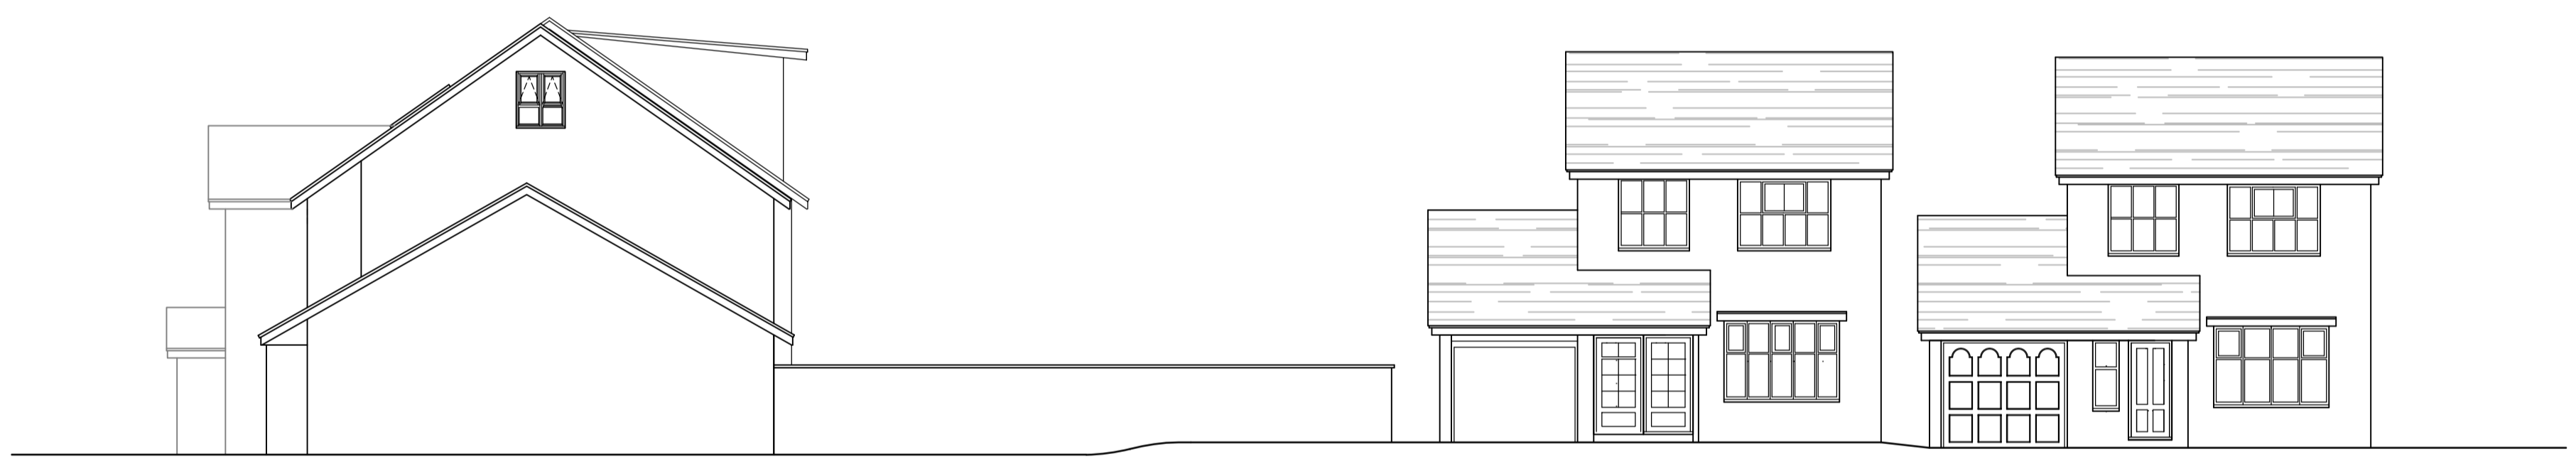


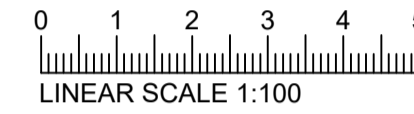

STREET SCENE - BILLS LANE 1-100.

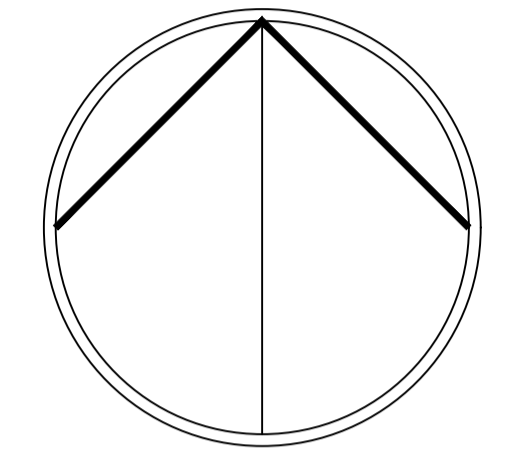


STREET SCENE - LANGCOMB ROAD 1-100.

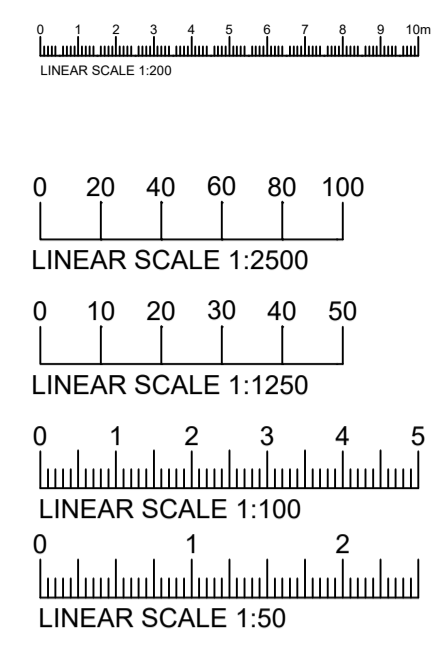


3 NORTH POINT.
Scale: N.T.S.



4 SITE PLAN
Scale: 1:1250

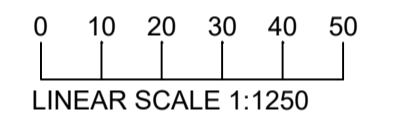


5 LOCATION PLAN
Scale: 1:2500

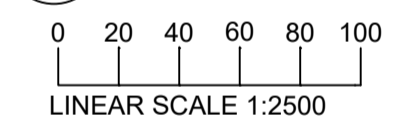

PRELIMINARY ISSUE.

REV - A.

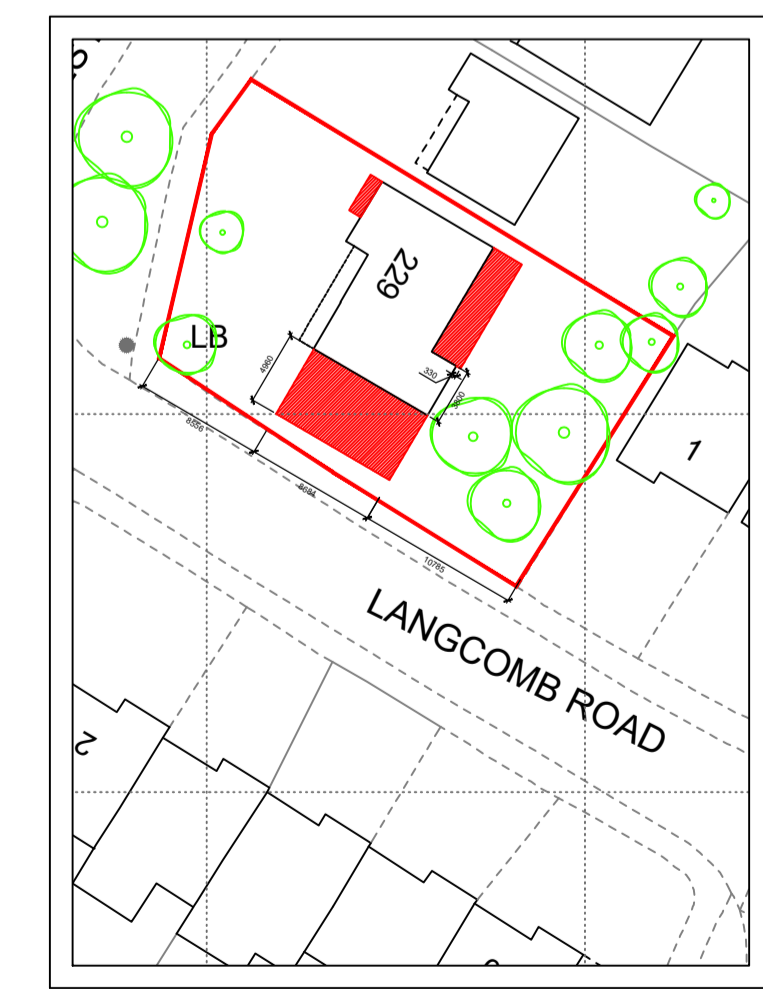

6 BLOCK PLAN
Scale: 1 - 200.

w.a.s.p.

Client **MR & MRS POINTER.**
 Job Title **229 BILLS LANE
SHIRLEY
BIRMINGHAM. B90 2PJ**
 Drg Title **STREET SCENE.
BILLS LANE AND
LANGCOMB ROAD.**
 Date **09 MAY 2022**
 Scale **1 :100 @ A1**
 Drawn By **WARWICK.**
 Job N° **2341**
 Drg N° **02**
 Revision -

Legal Notice: This drawing is the property of Warwick Andrew Snelling Partnership. Copyright is reserved by them and the drawing is issued on the condition that it is not copied, either wholly or in part without the consent in writing of Warwick Andrew Snelling Partnership. Figured dimensions to take preference over those scaled. All dimensions to be checked on site before commencement of any work or shop drawings. This drawing is to be read in conjunction with the specification when existing.