




Ground Floor Plan

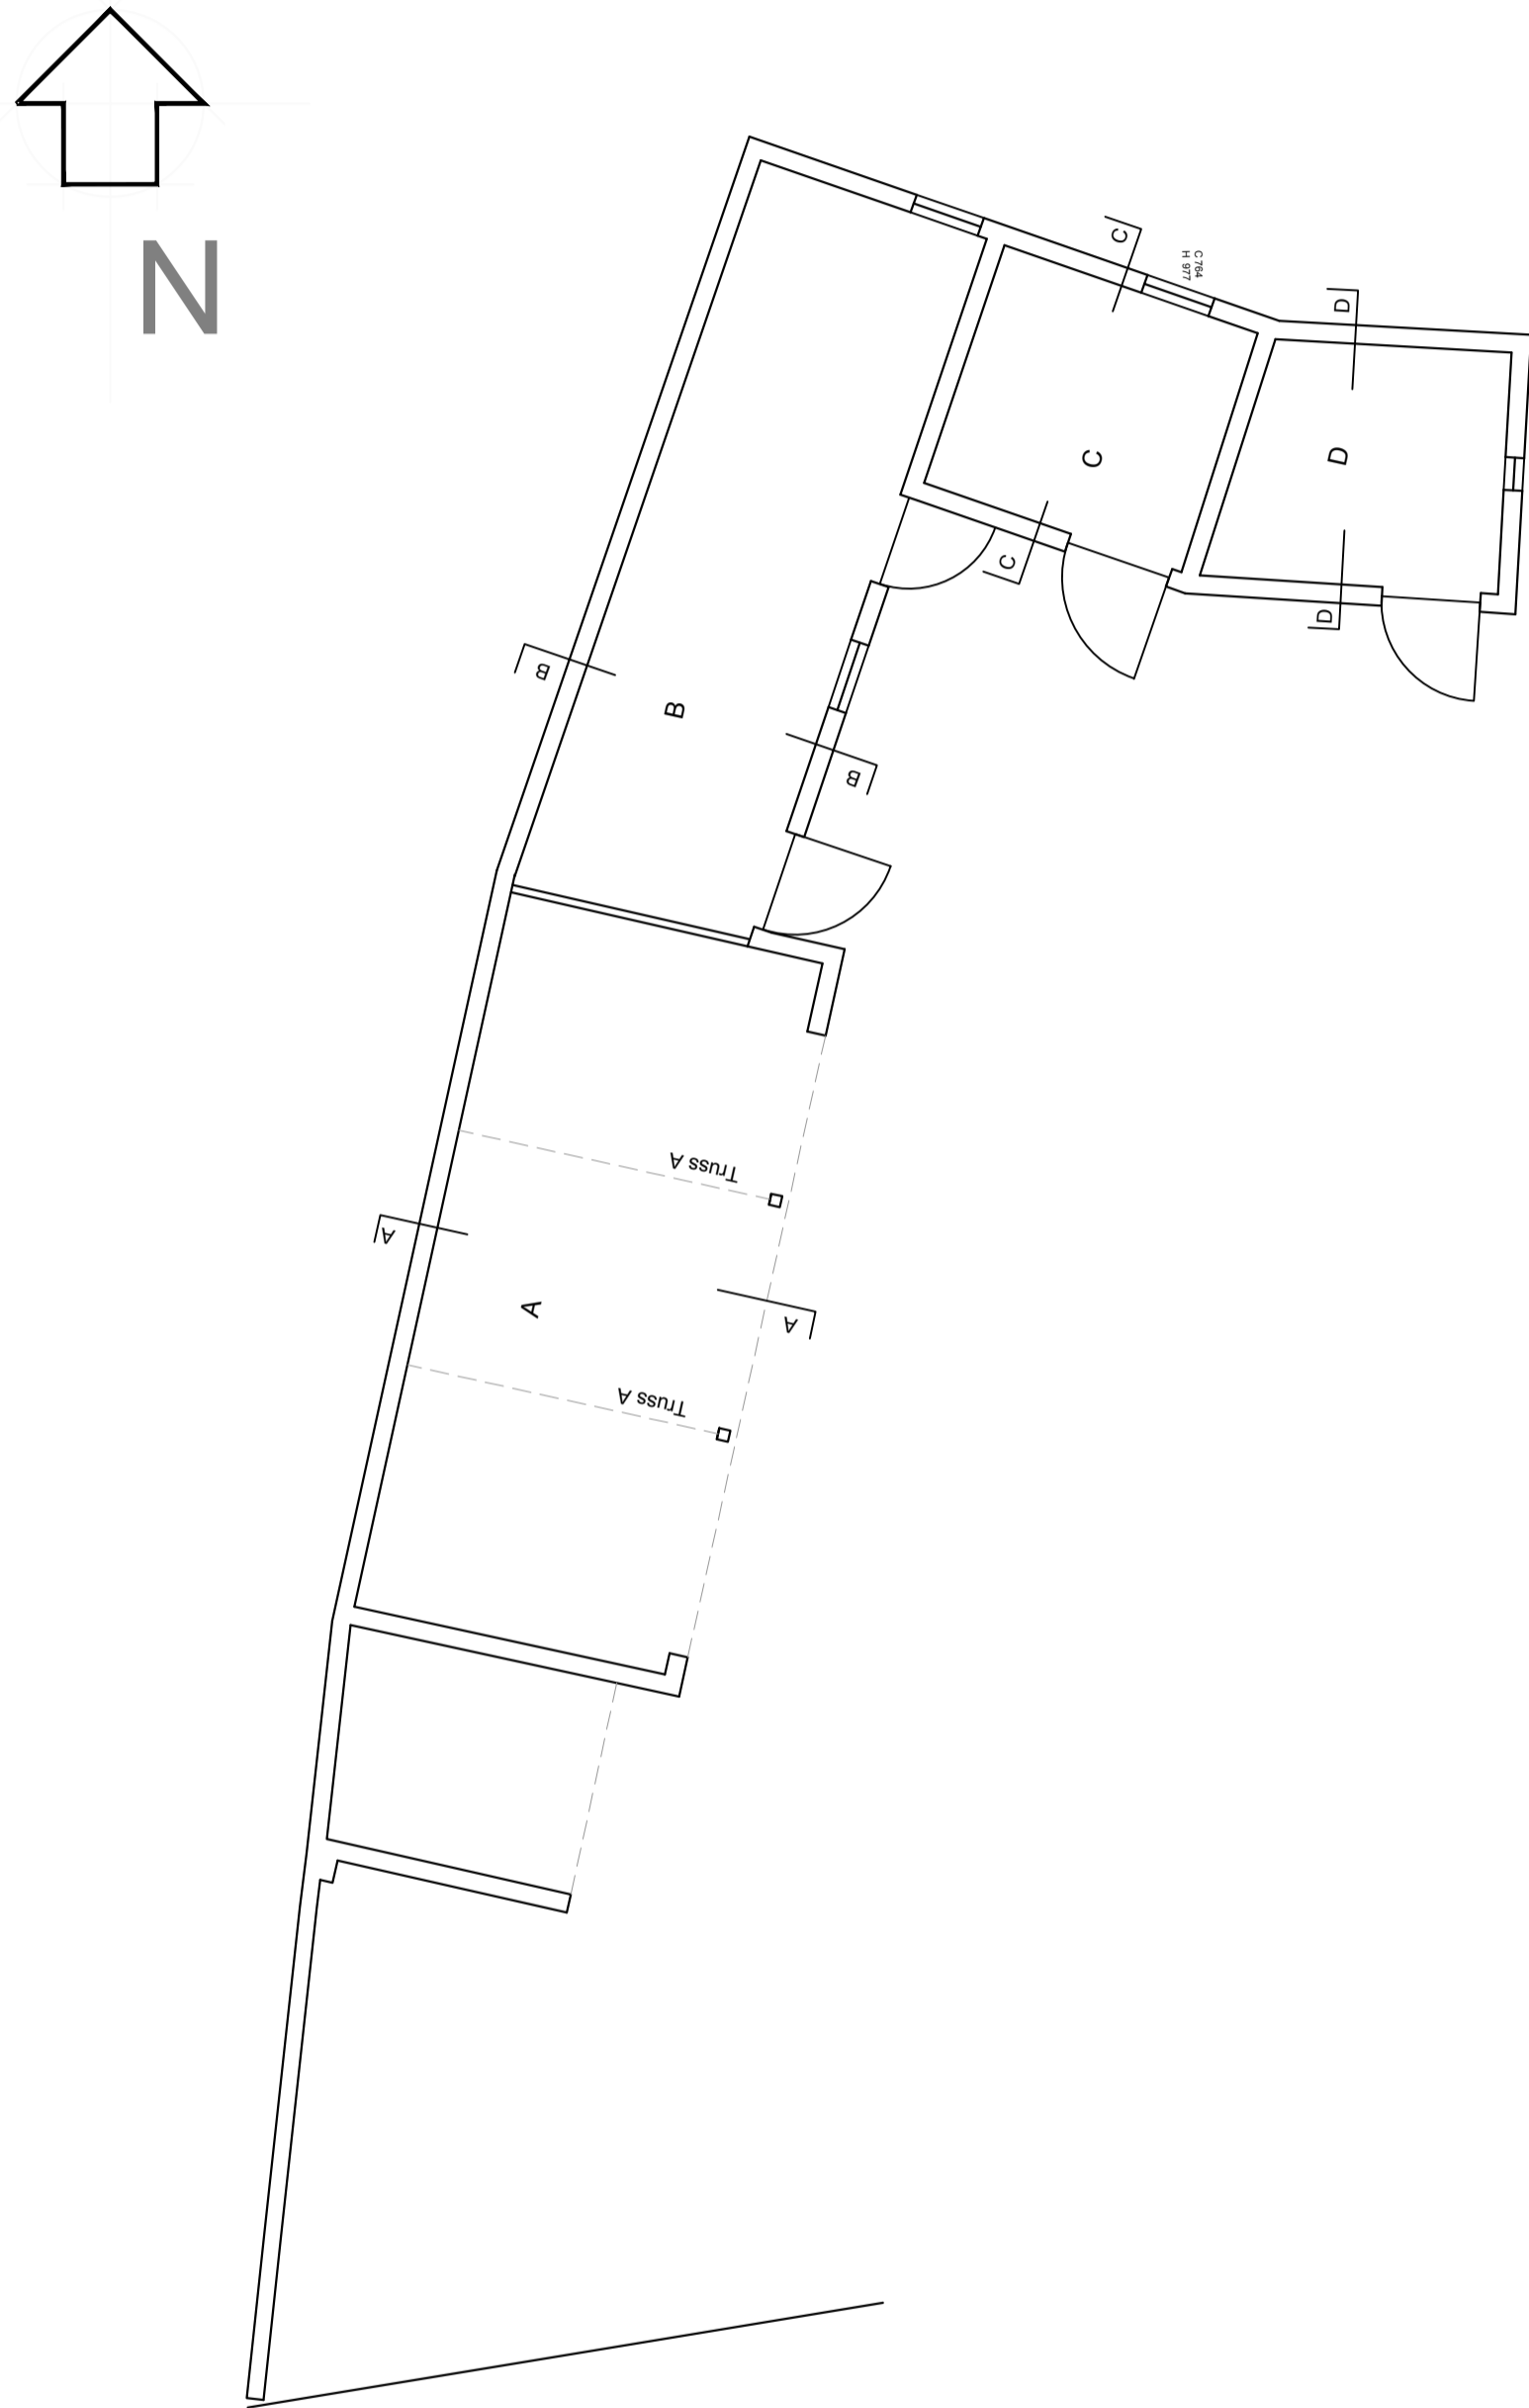


East Elevation

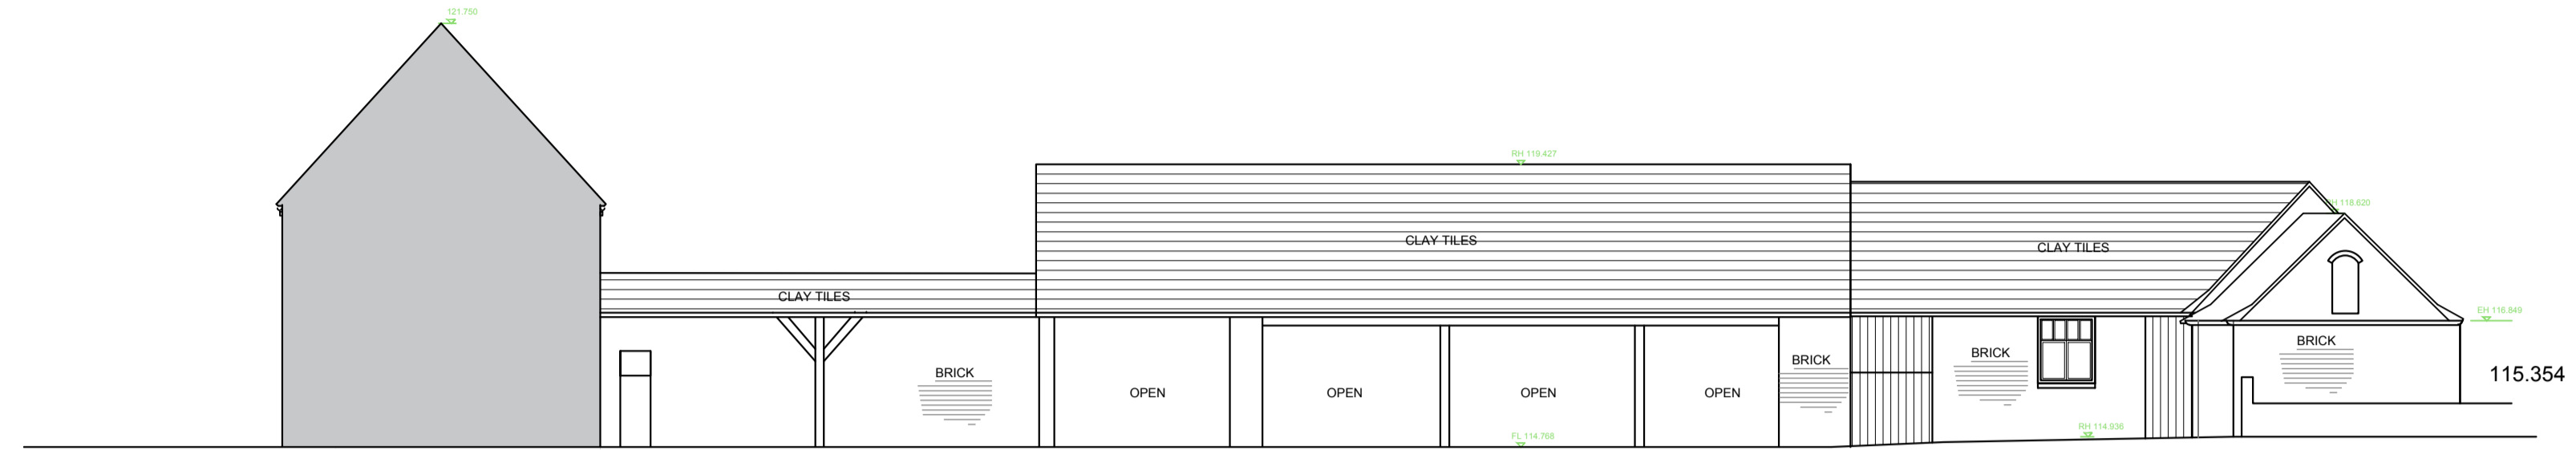


North Elevation

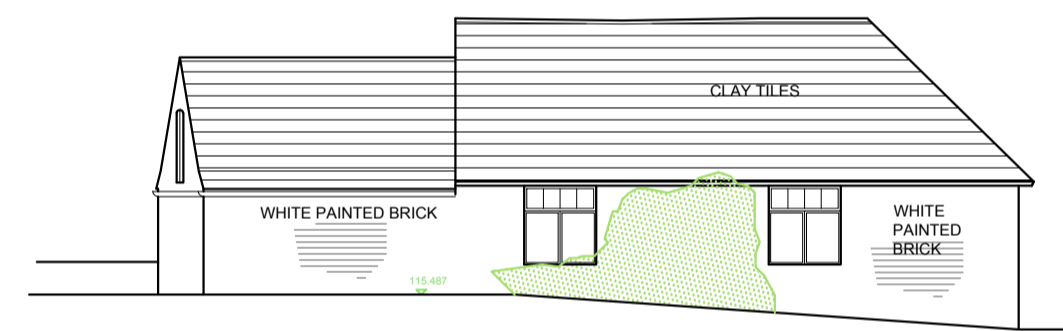


South Elevation

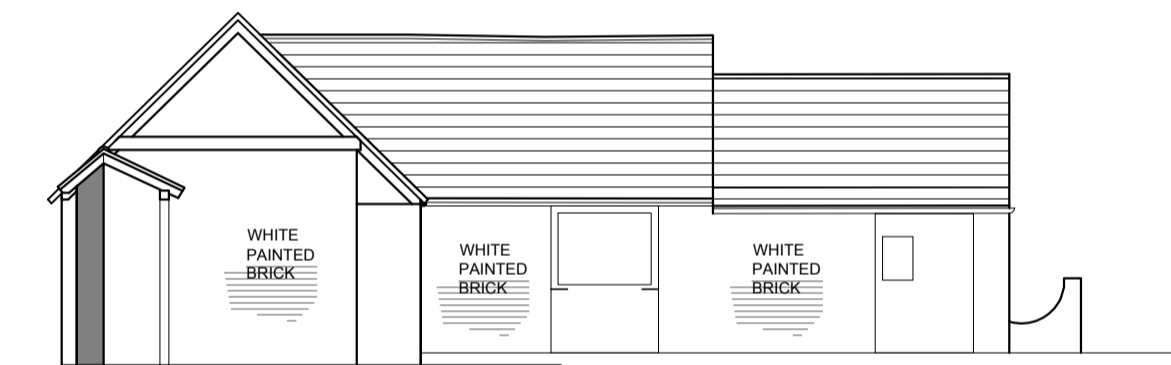


D-D Section

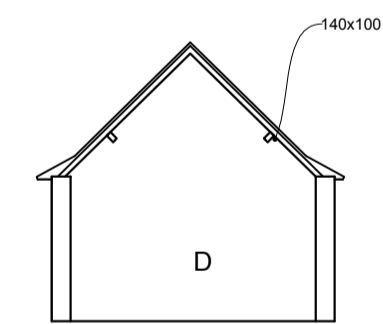


B-B Section

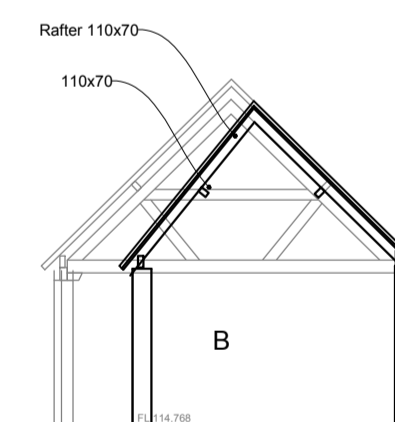


A-A Section

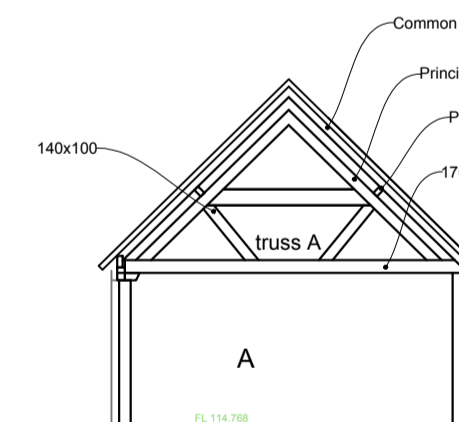


C-C Section

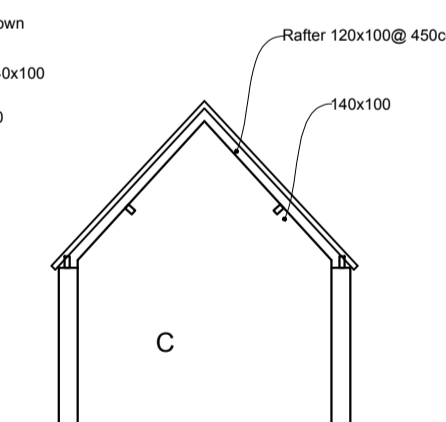

West Elevation

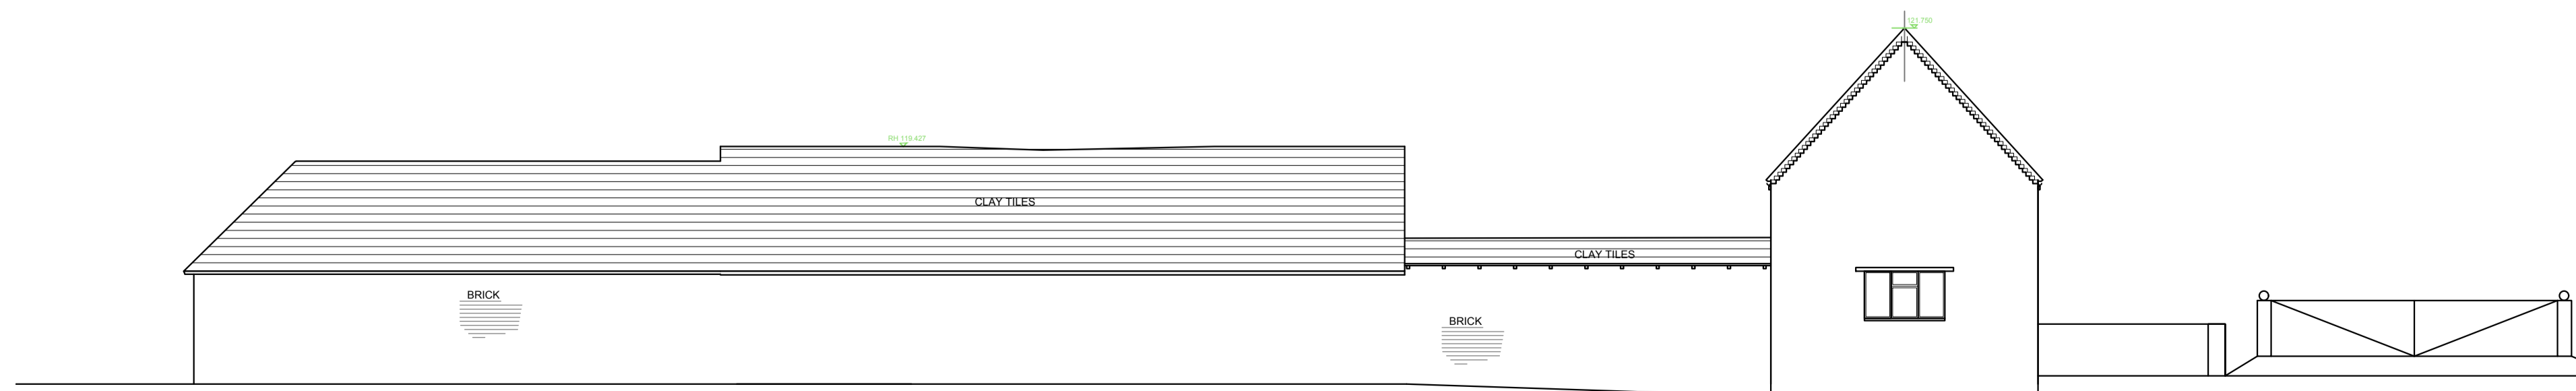

- GENERAL NOTES**
1. For the purpose of design development and construction this drawing must not be scaled and only written or calculated dimensions used.
 2. Any errors or divergences should be referred to the originator.
 3. All dimensions to be checked on site.
 4. All drawings are to be read in conjunction with the relevant consultants drawings, schedules, and specifications.

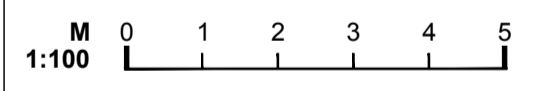

13/11/10	PLANNING ISSUE	KHK	AT
REV.	DATE	ISSUE DESCRIPTION	CHECKED APPROVED

tyler parkes
 Planning and Architecture.
 66 Stratford Road, Shirley, Solihull B90 3LP
 0121 744 5511
 www.tyler-parkes.co.uk

PROJECT
ARBOUR TREE FARM DEVELOPMENT
 CLIENT
 CERI KING
 ADDRESS
 Arbour Tree Farm
 Warwick Rd, Chadwick End, B93 0BE

DRAWING NAME
Outbuildings
 B1
 Plan, Elevations, Sections
 AS EXISTING

STATUS STAGE 1	SCALE 1:100	SHEET @A1
PROJECT NO. 18081-B1	DRAWING NO. ALL-201	REVISION -