




Front-West Elevation

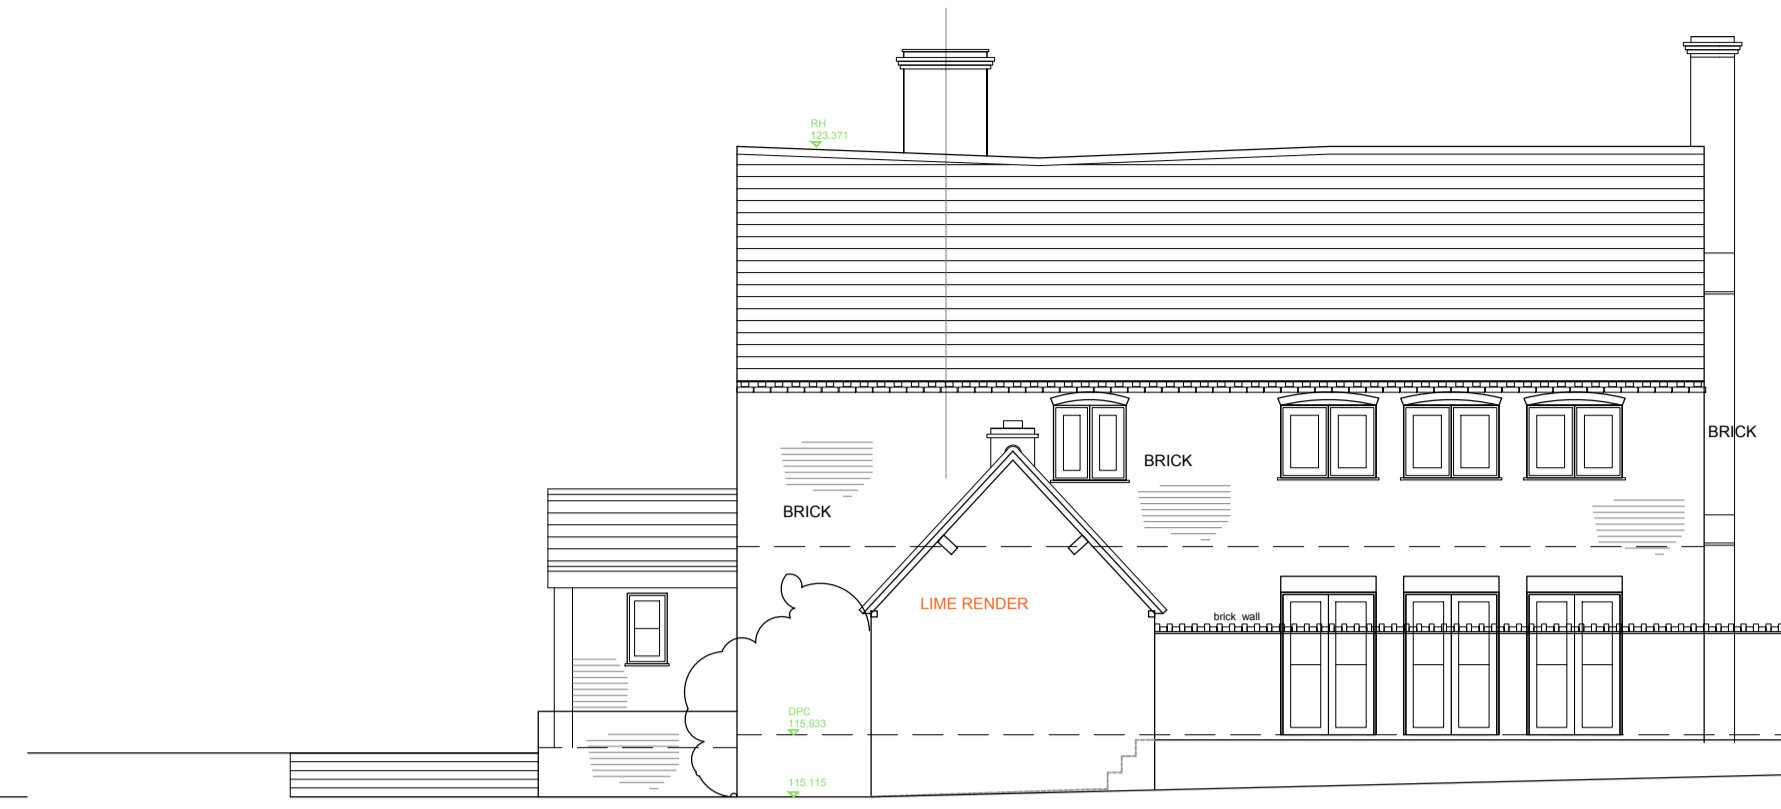

Side-South Elevation

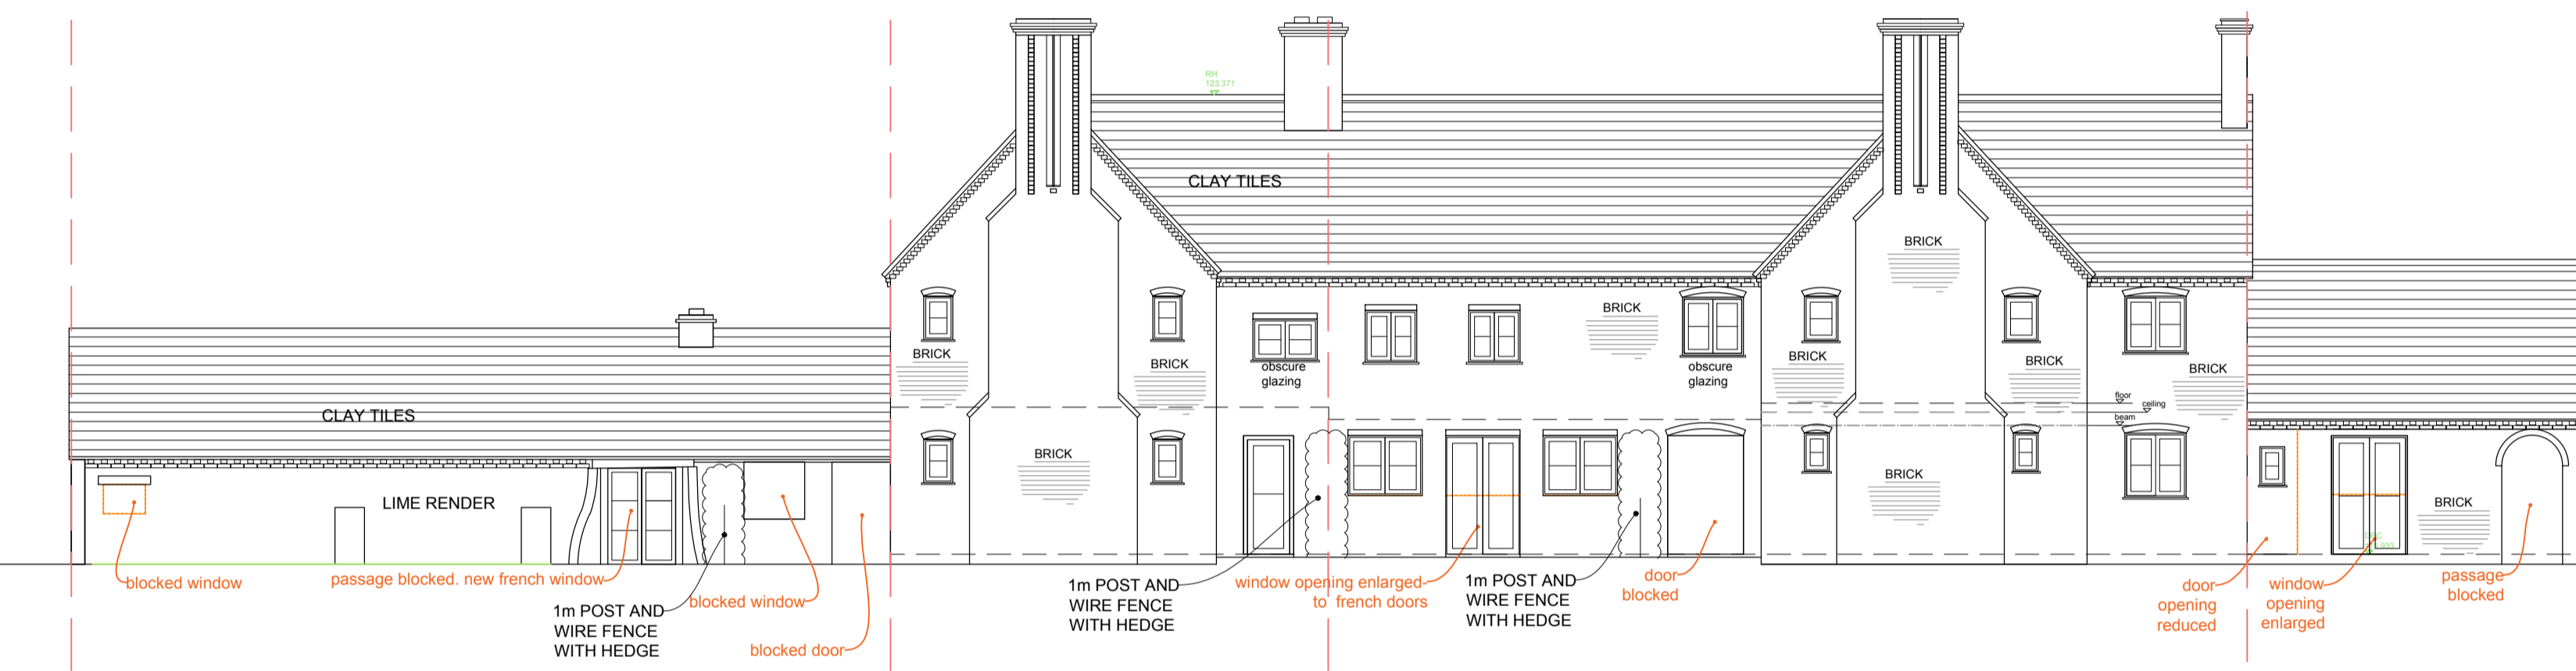


Rear-East Elevation

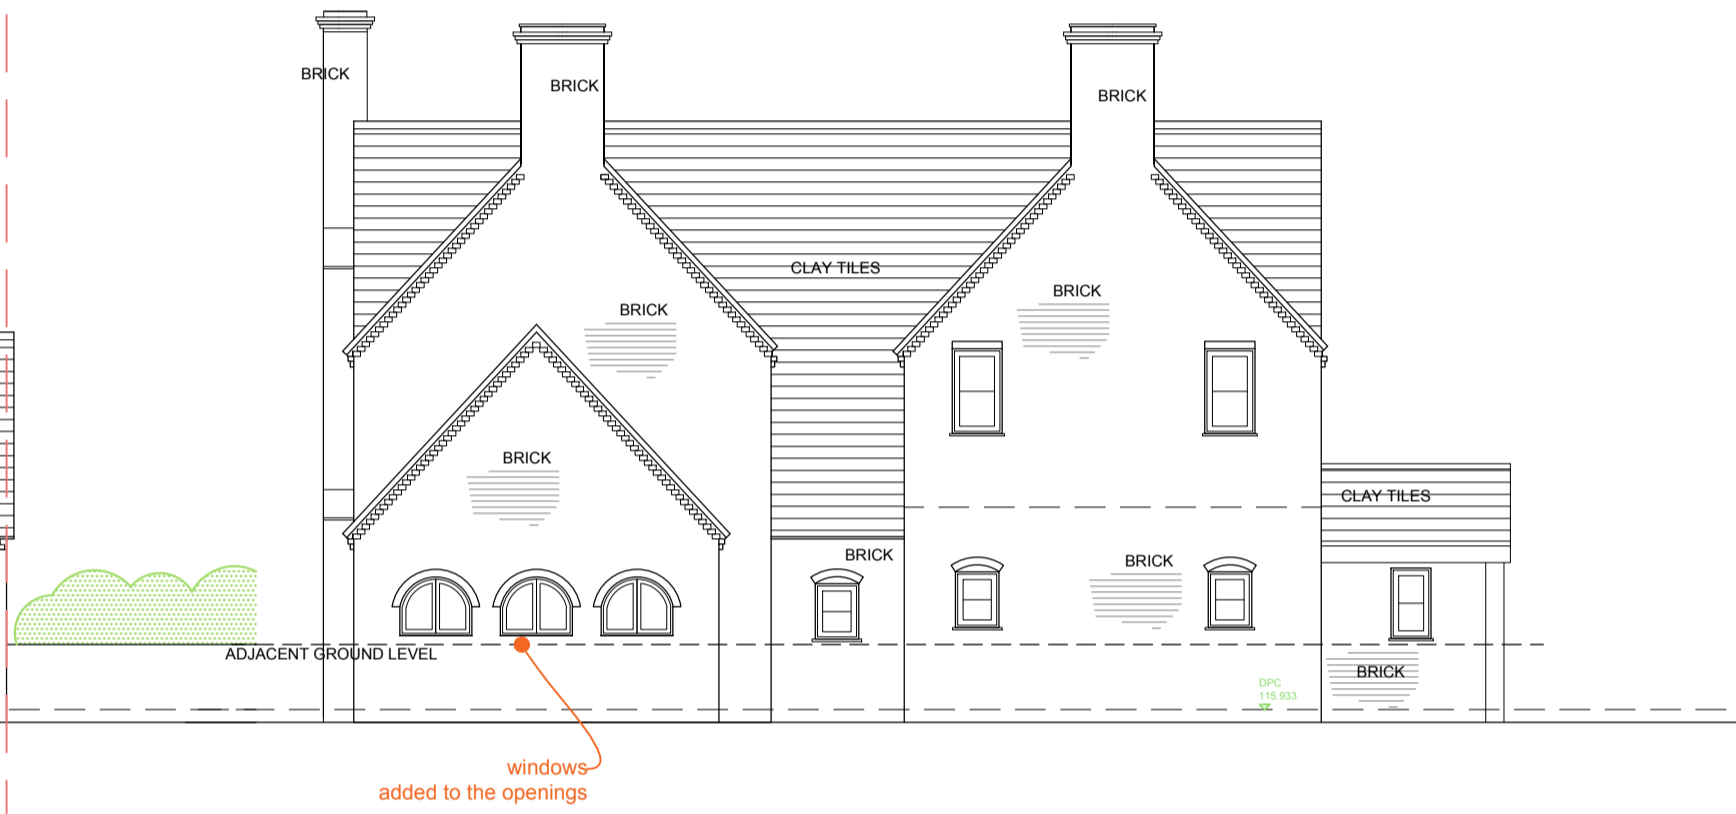

Side-North Elevation

- GENERAL NOTES**
1. For the purpose of design development and construction this drawing must not be scaled and only written or calculated dimensions used.
 2. Any errors or divergences should be referred to the originator.
 3. All dimensions to be checked on site.
 4. All drawings are to be read in conjunction with the relevant consultants drawings, schedules, and specifications.

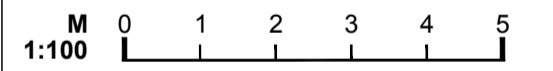

A	09/04/21	amendments to heritage officer comments dated 30.03.21	KHK	AT
--	13/11/10	PLANNING ISSUE	KHK	AT
REV.	DATE	ISSUE DESCRIPTION	CHECKED	APPROVED

tyler parkes

Planning and Architecture.

66 Stratford Road, Shirley, Solihull B90 3LP
0121 744 5511
www.tyler-parkes.co.uk

PROJECT
ARBOUR TREE FARM DEVELOPMENT

CLIENT
CERI KING

ADDRESS
Arbour Tree Farm
Warwick Rd, Chadwick End, B93 0BE

DRAWING NAME
HOUSE ELEVATIONS

-
AS PROPOSED

STATUS STAGE 1	SCALE 1:100	SHEET @A1
PROJECT NO. 18081-H	DRAWING NO. (25)M-401	REVISION A