




EXISTING GROUND FLOOR PLAN - 1:100

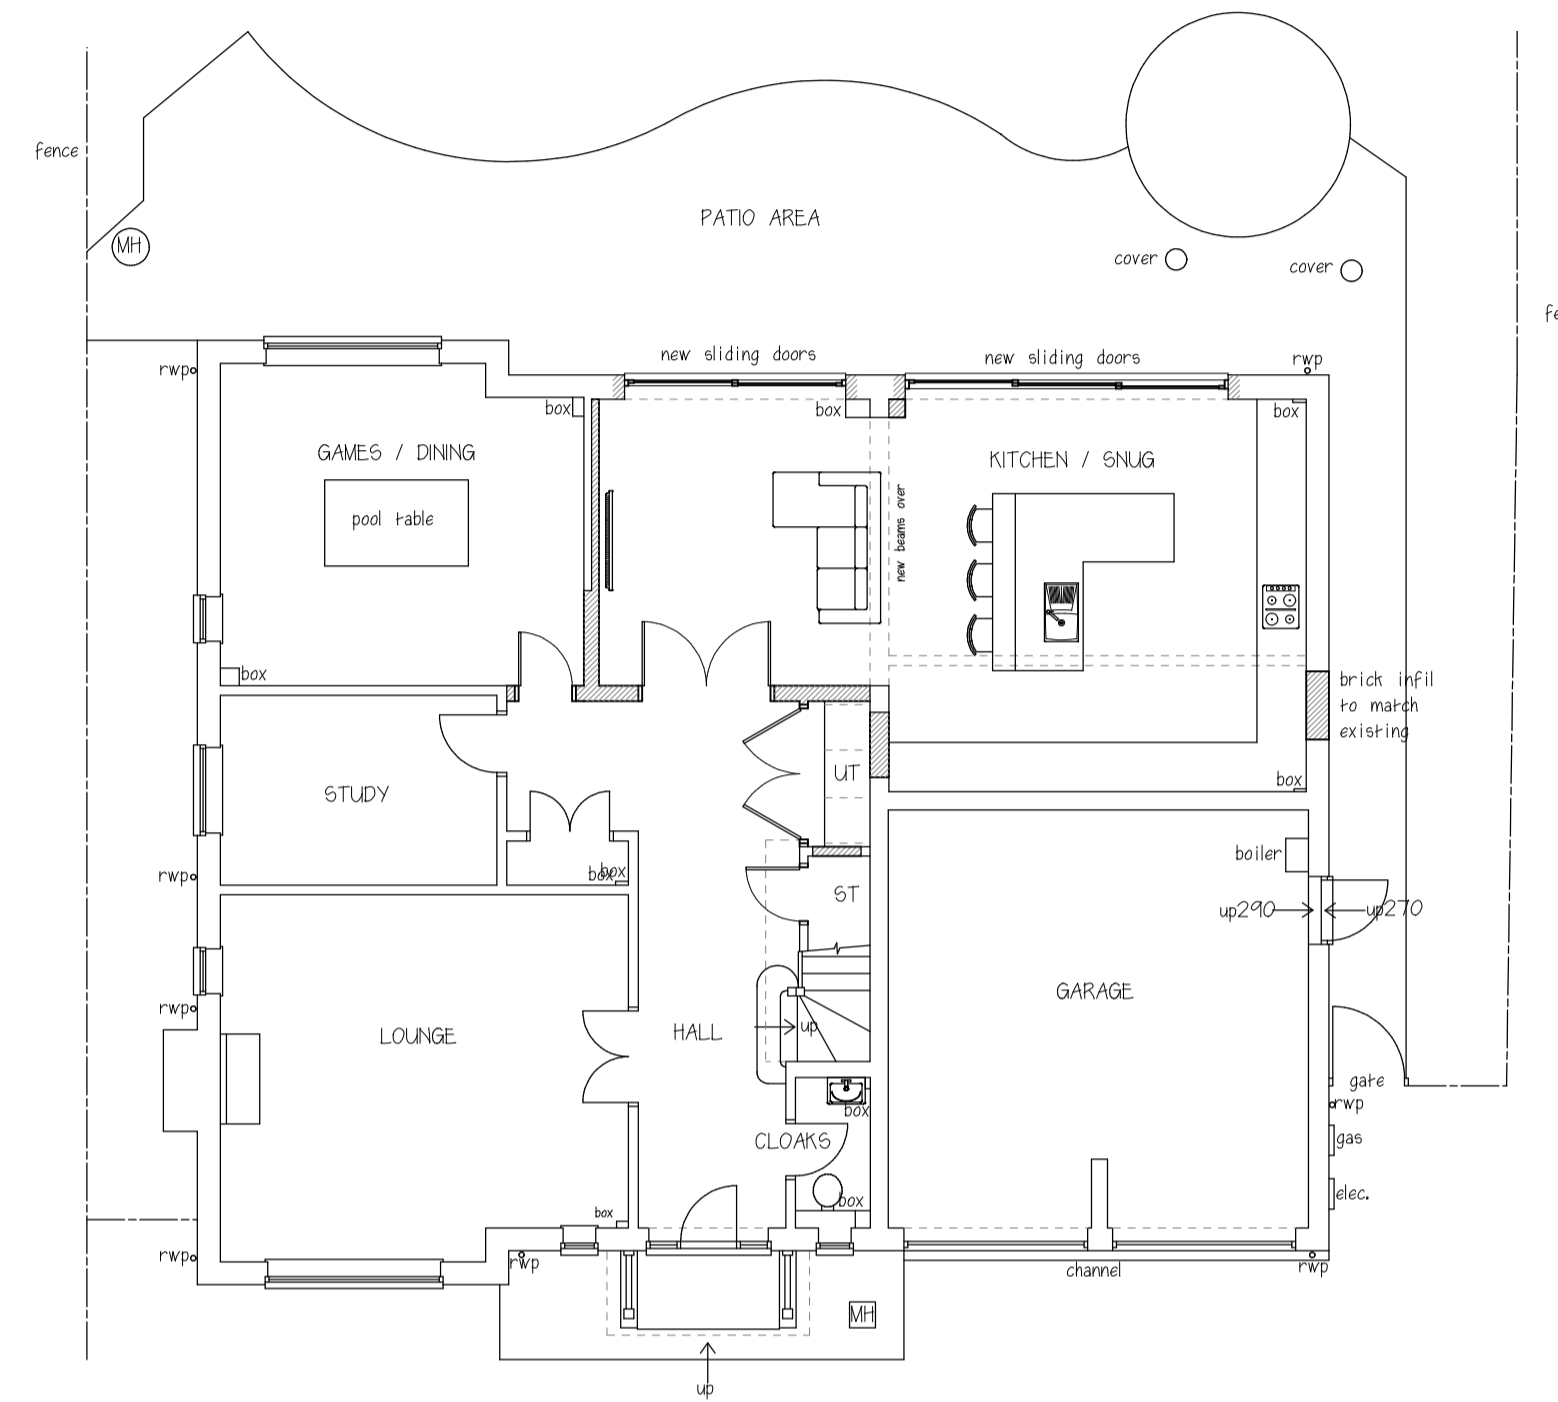

PROPOSED GROUND FLOOR PLAN - 1:100

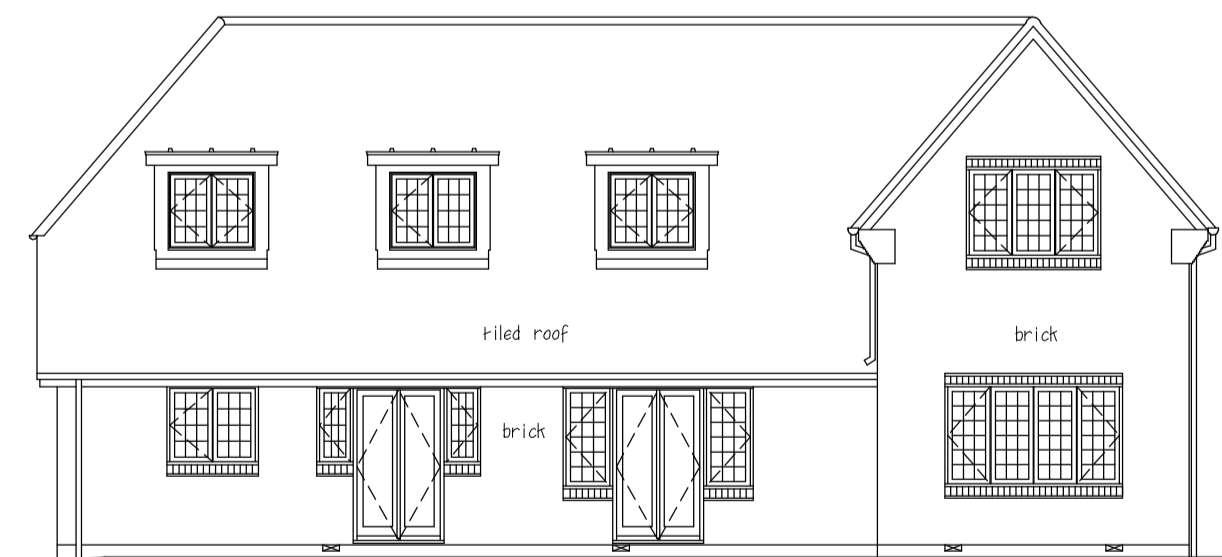


EXISTING REAR ELEVATION - 1:100

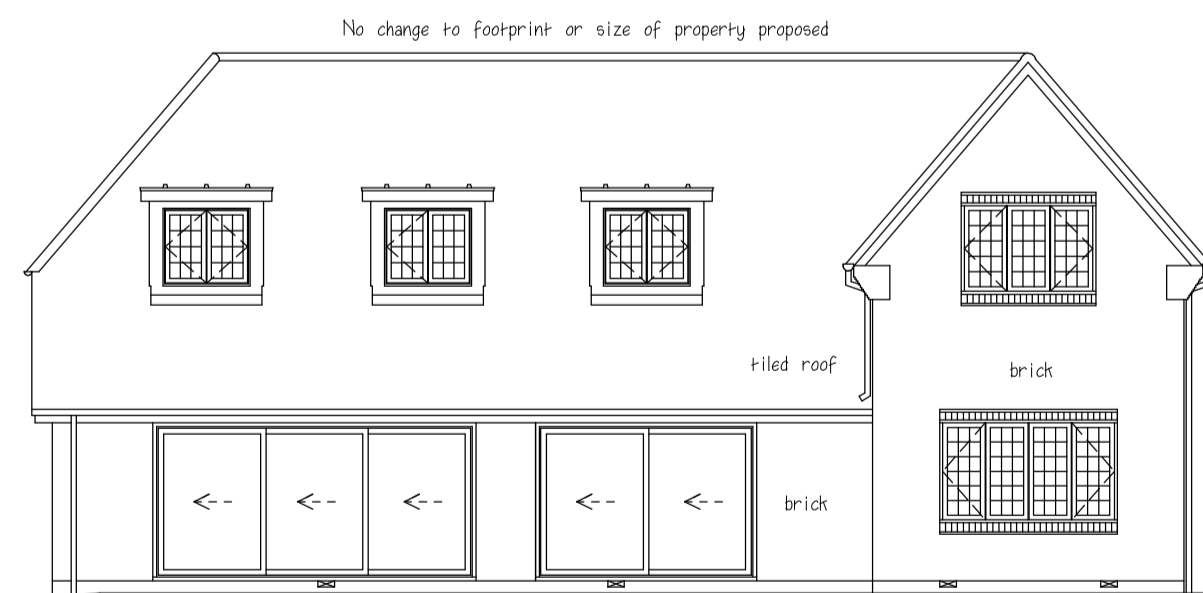


PROPOSED REAR ELEVATION - 1:100



PROPOSED SITE PLAN - 1:500

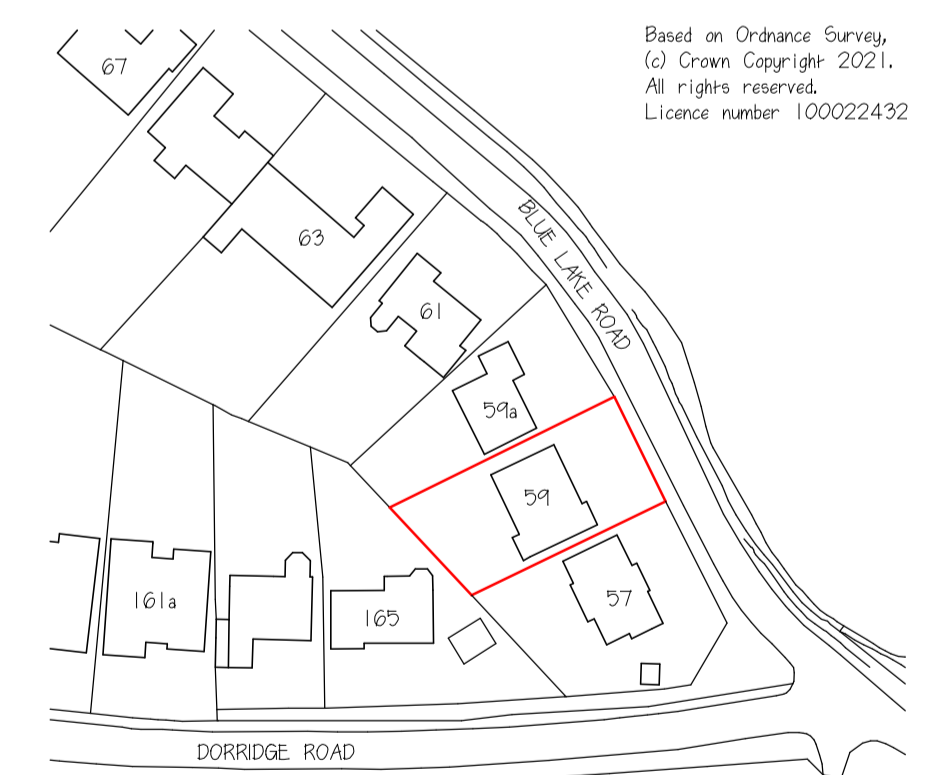

SITE LOCATION PLAN - 1:1250

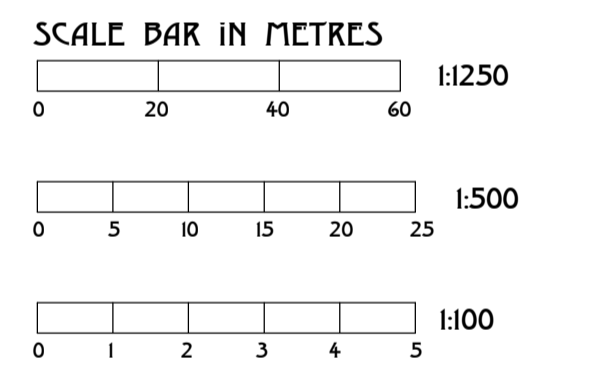

DO NOT SCALE OFF THIS DRAWING.
 ALL CONTRACTORS ARE RESPONSIBLE FOR TAKING
 AND CHECKING SURVEYS ON SITE.
 THE ARCHITECT ASSUMES NO RESPONSIBILITY FOR ANY VARIATIONS
 BETWEEN DRAWING & SITE CONDITIONS PRIOR TO COMMENCEMENT.

CROSS + CRAIG ASSOCIATES
 ARCHITECTS
 VINE HOUSE STATION ROAD
 DORRIDGE SOLIHULL W. MIDS B93 8PH
 TEL 01544 773927 FAX 01544 776534

MR P GORDON
 59 BLUE LAKE ROAD
 DORRIDGE
 B93 8PH

DATE	REVISION
APR 2022	REV B - APR 22
SCALE	PLANNING ISSUE
1:100 @ A1	
CODE	DWG NO
AJS	5889/01D