




GROUND FLOOR PLAN AS EXISTING
(1:50)

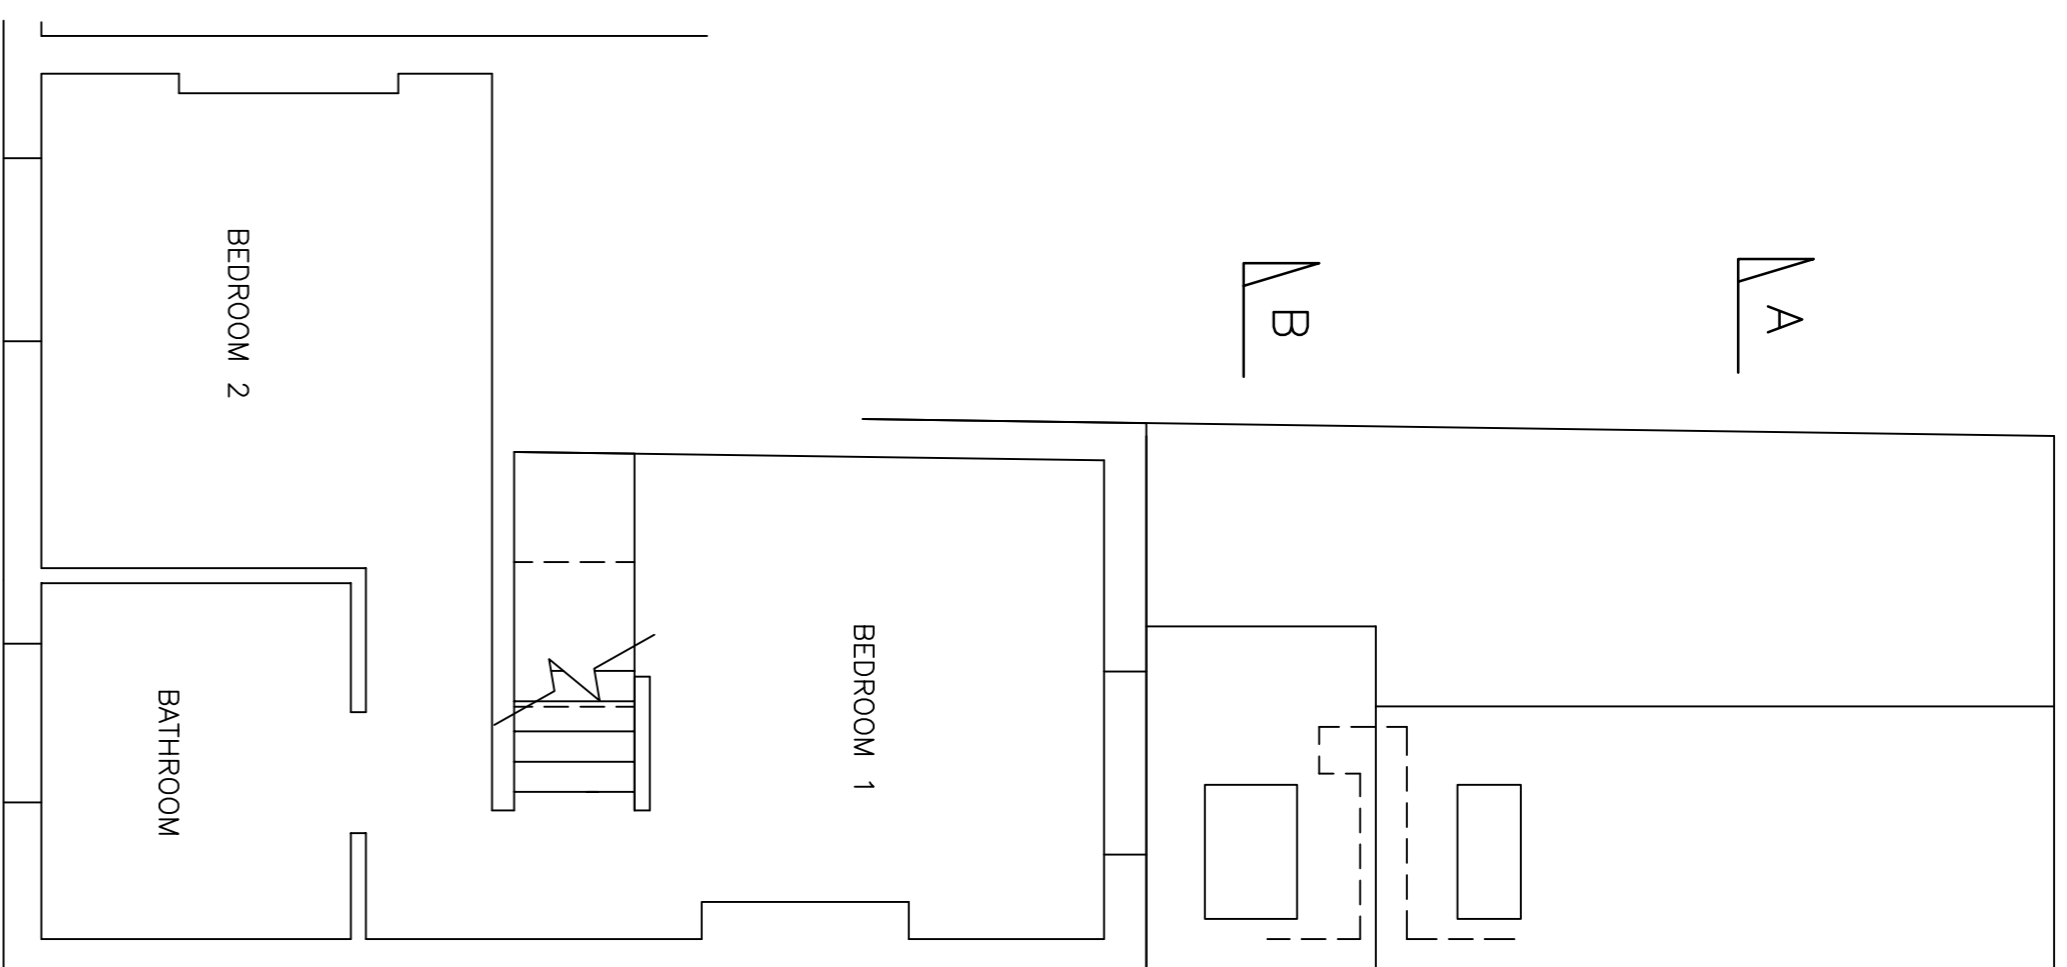

FIRST FLOOR PLAN AS EXISTING
(1:50)

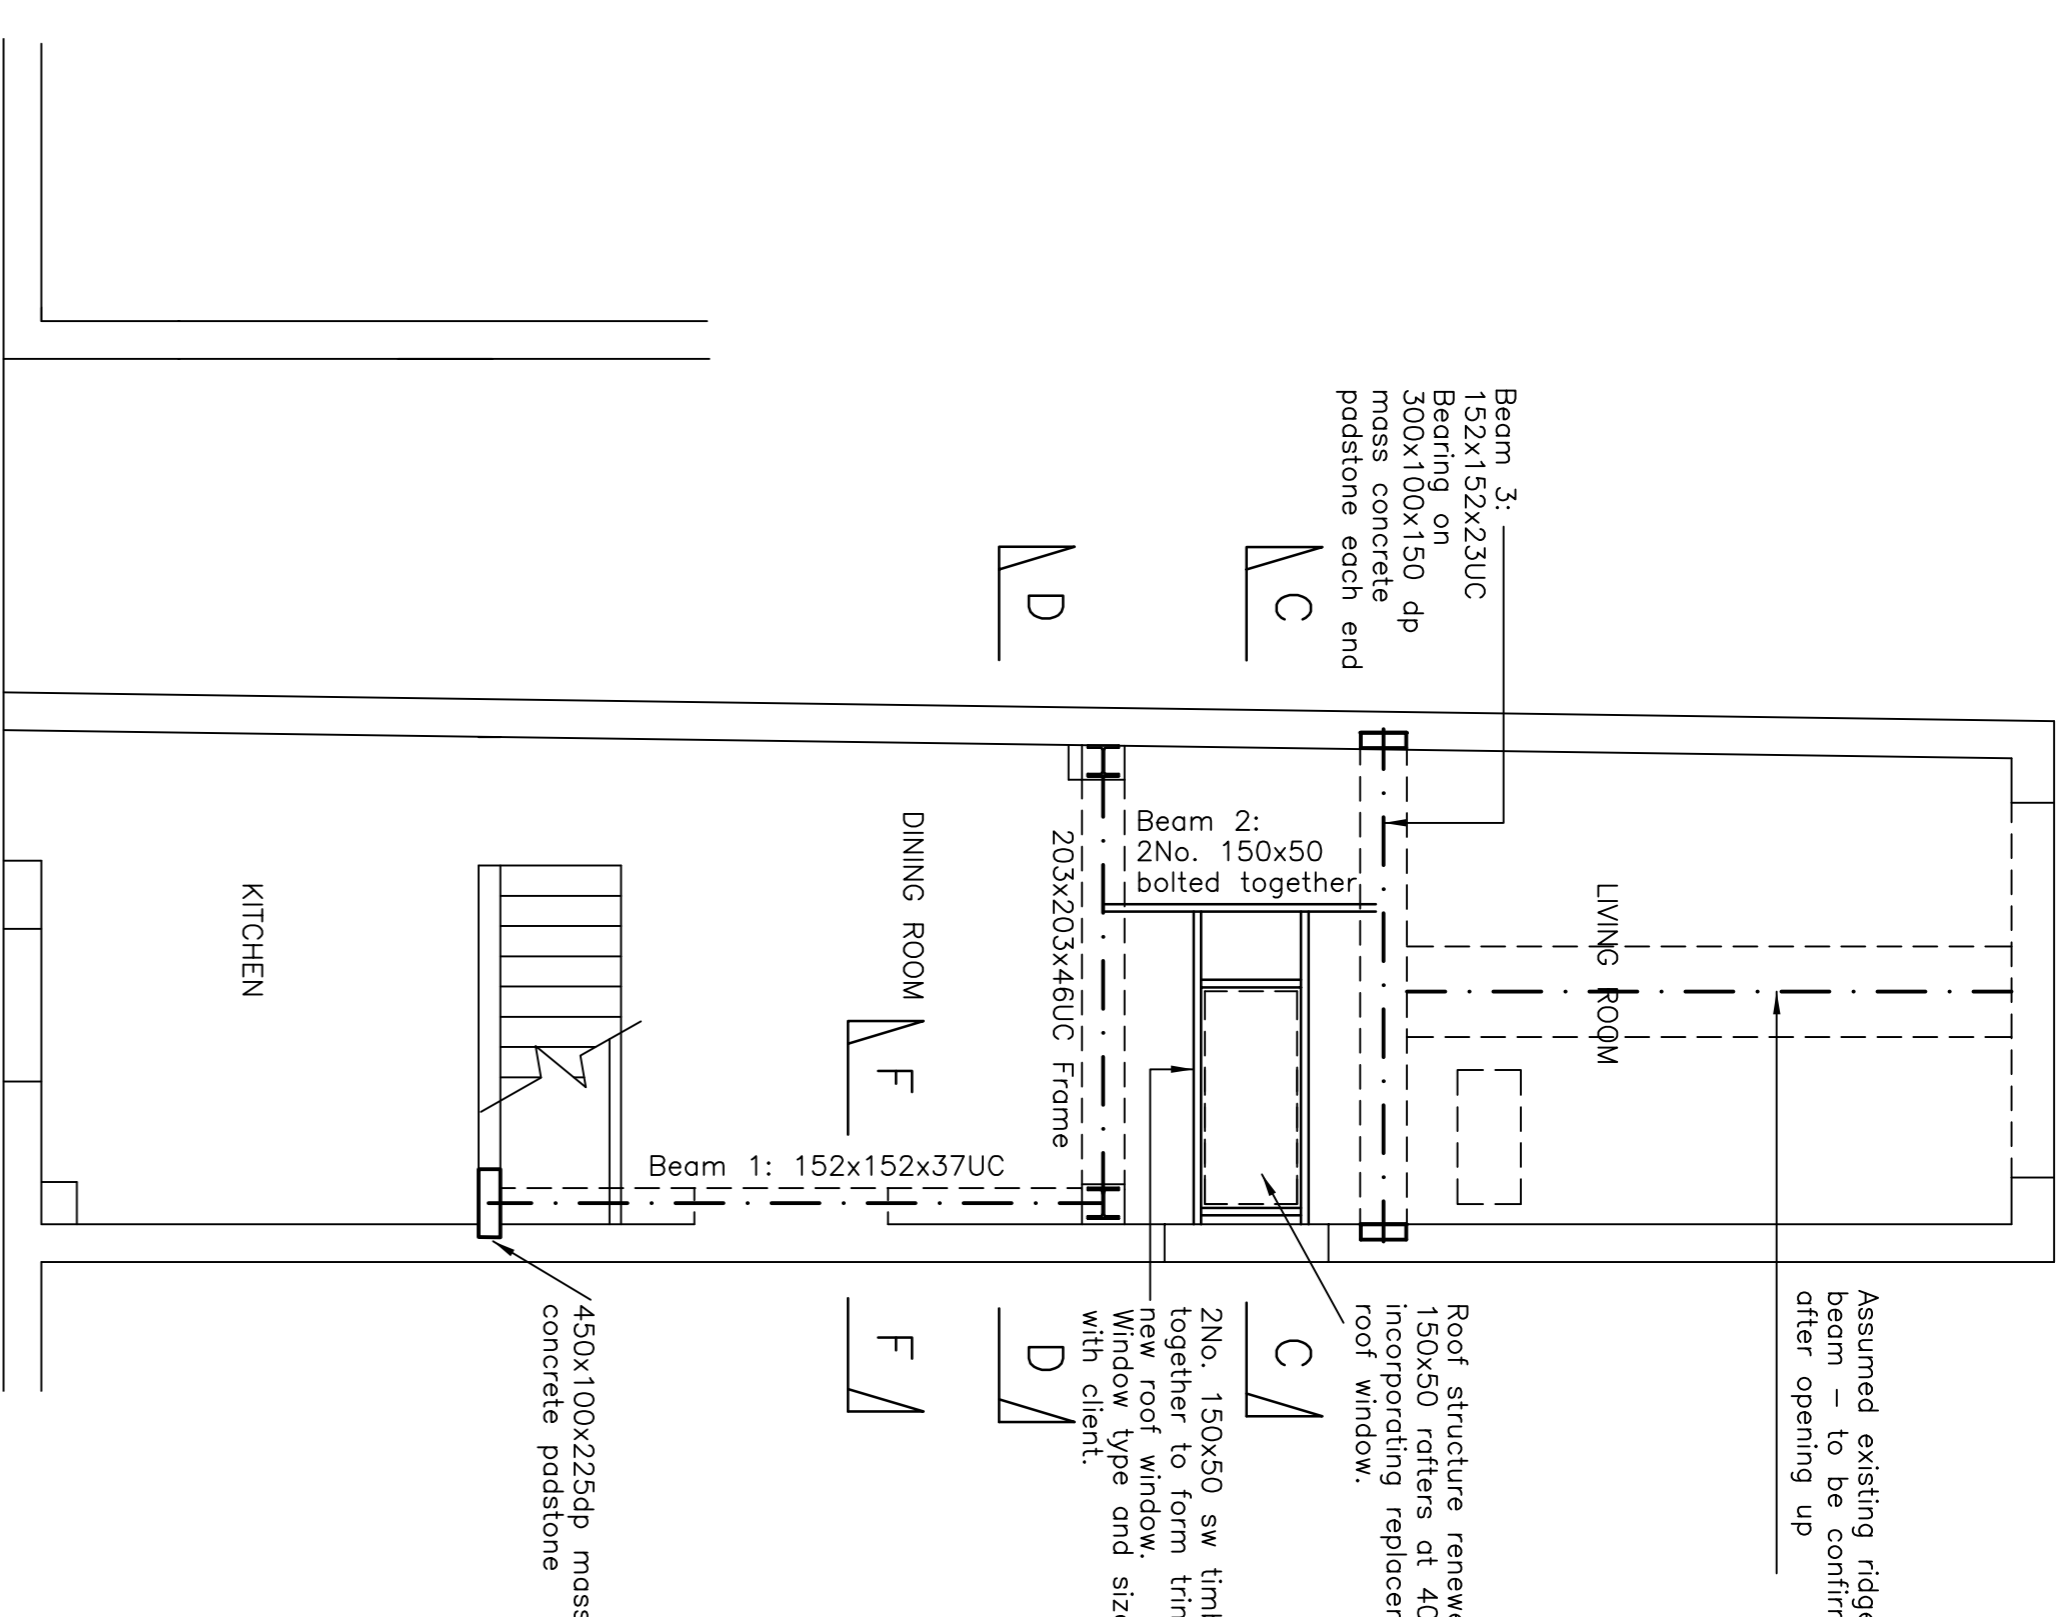


GROUND FLOOR PLAN AS PROPOSED
showing First Floor construction above
(1:50)

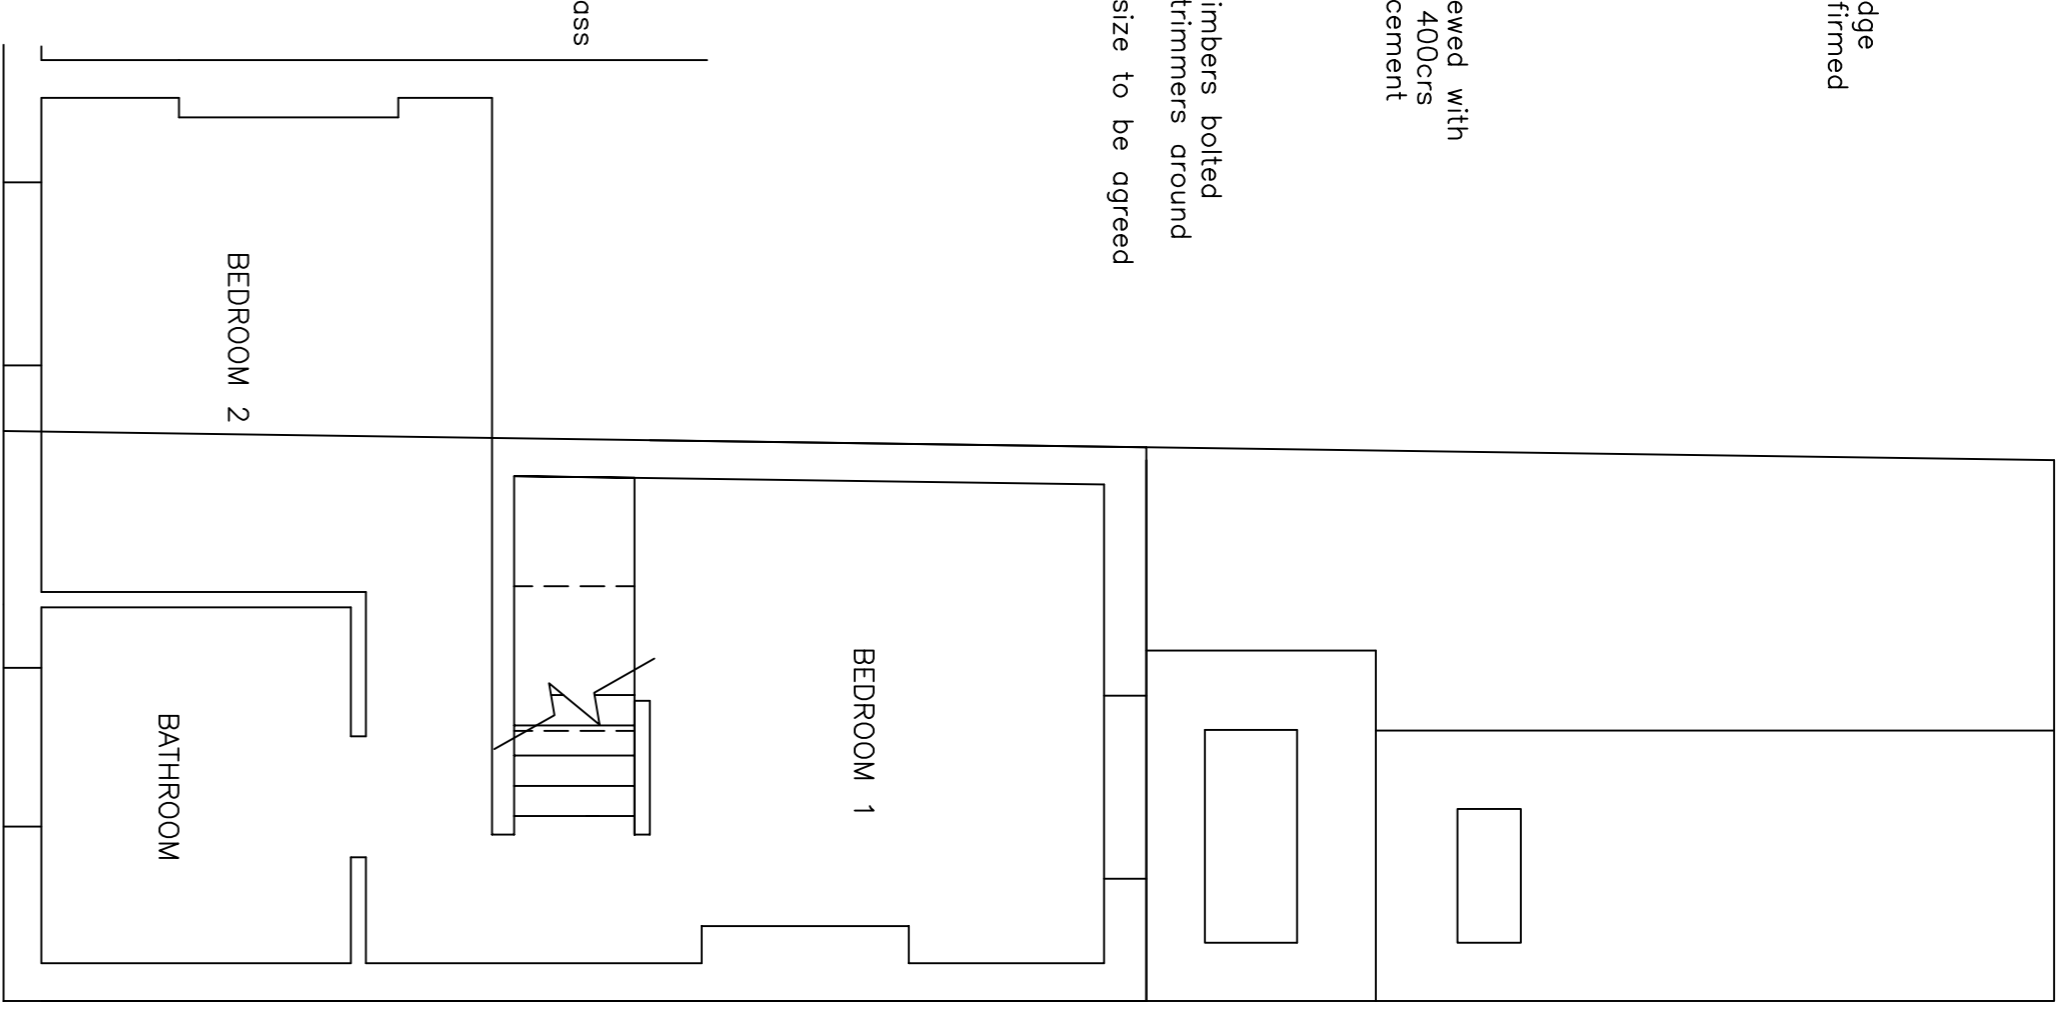

FIRST FLOOR PLAN AS PROPOSED
(1:50)


GENERAL NOTES:

1. This drawing must be read in conjunction with all other relevant architects, consultants and structural engineers drawings and specifications
IN PARTICULAR SEE DRAWING 3798/02 FOR STRUCTURAL NOTES & HEALTH AND SAFETY NOTES
2. Work to figured dimensions only. Do not scale.
3. The Contractor must take all necessary precautions to maintain the stability of the existing structure, including all walls, floors, etc. during the course of the works.

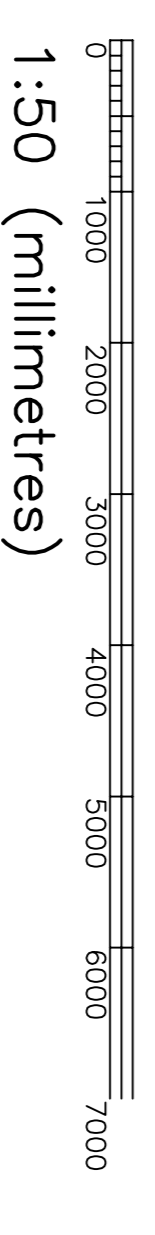


1:50 (millimetres)

SCALE BAR

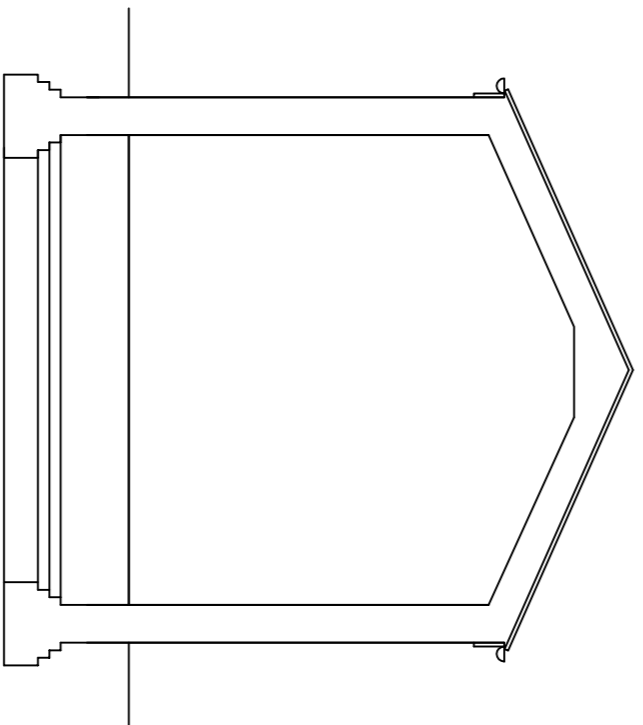


SECTION A-A (existing)
(1:50)

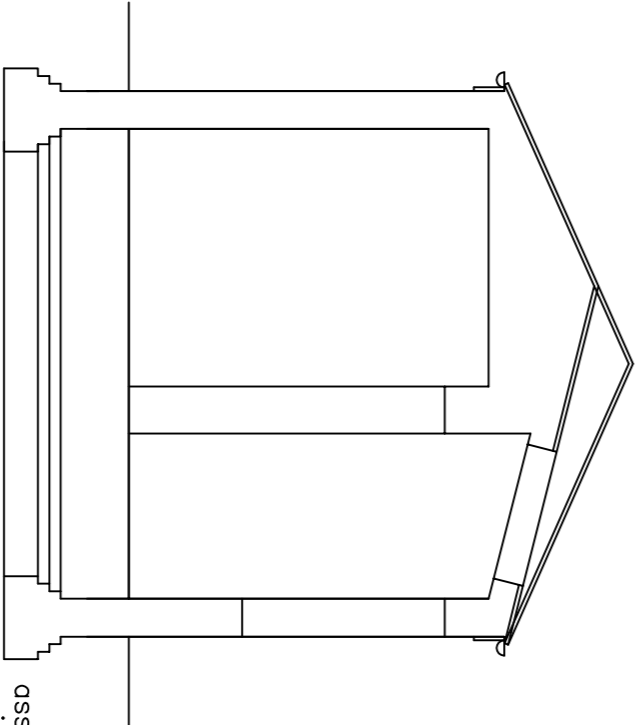


SECTION B-B (existing)
(1:50)

assumed profile of existing foundations – to be confirmed

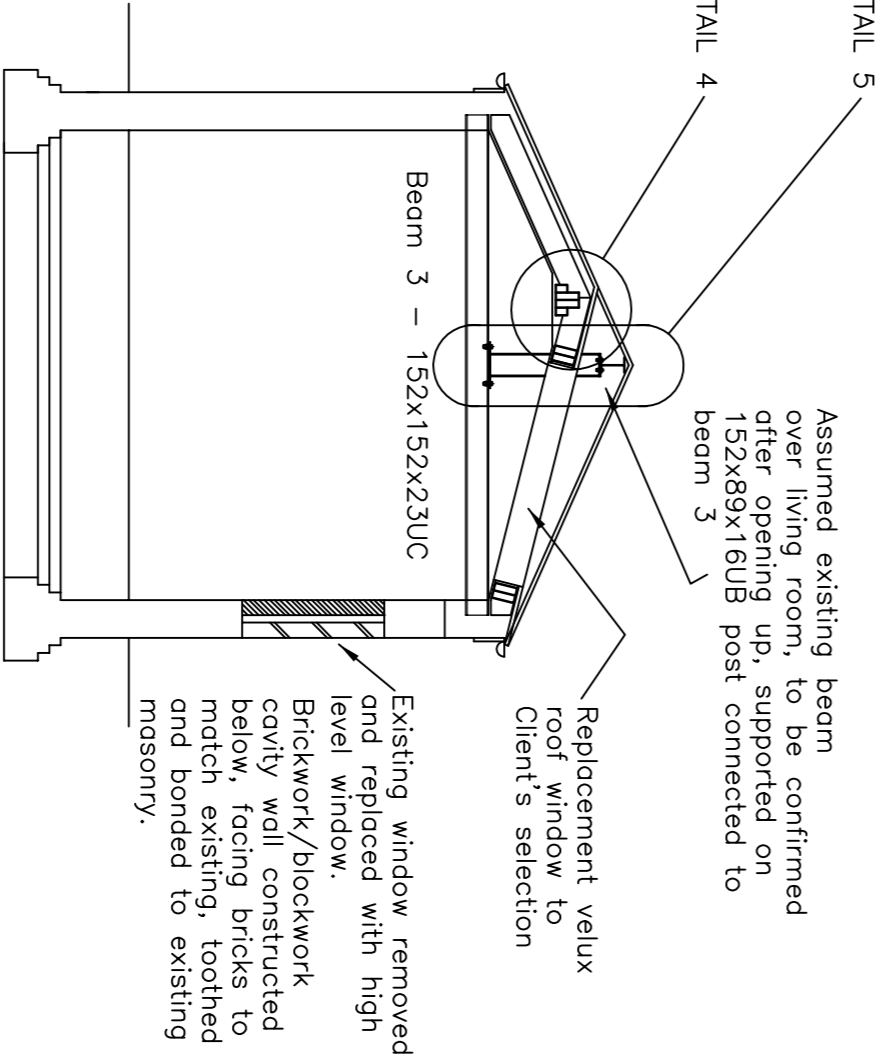

SECTION C-C (proposed)
(1:50)

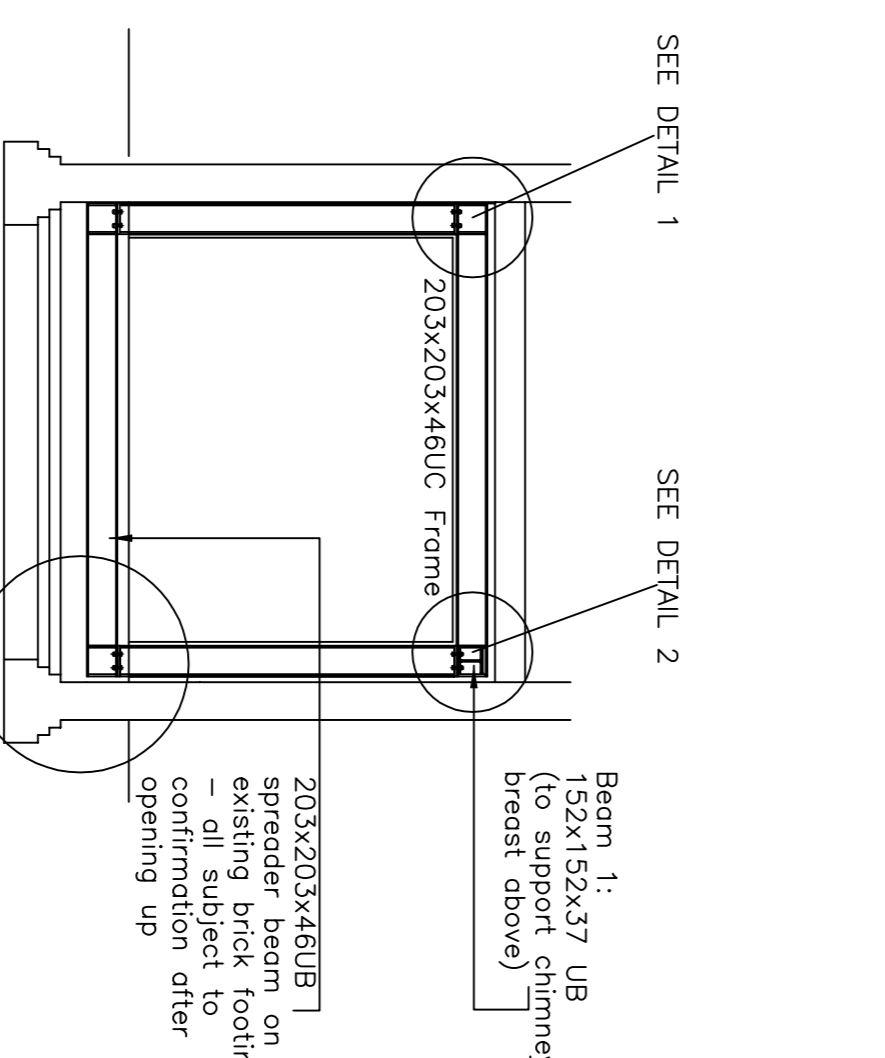

SECTION D-D (proposed)
(1:50)

FOR DETAILS 1 TO 5 AND SECTION F-F REFER TO DRAWING 3798/02

9 Gravel Path
Berkhamssted
Herts HP4 2EF

Ground Floor
Alterations
sheet 1

Scale	1:50	Drawn by	RJT	Date	December 2021
Client	Susan Dobinson 9 Gravel Path Berkhamssted HP4 2EF		Drawing no.	3798 01	
Rev					

ROBERT TUCKER
Consulting Structural Engineer
10 Ickfield Way
Tring
Herts HP23 4ET
Tel: 01442 891411
Mobile: 07856 710933