




EXISTING N-W ELEVATION

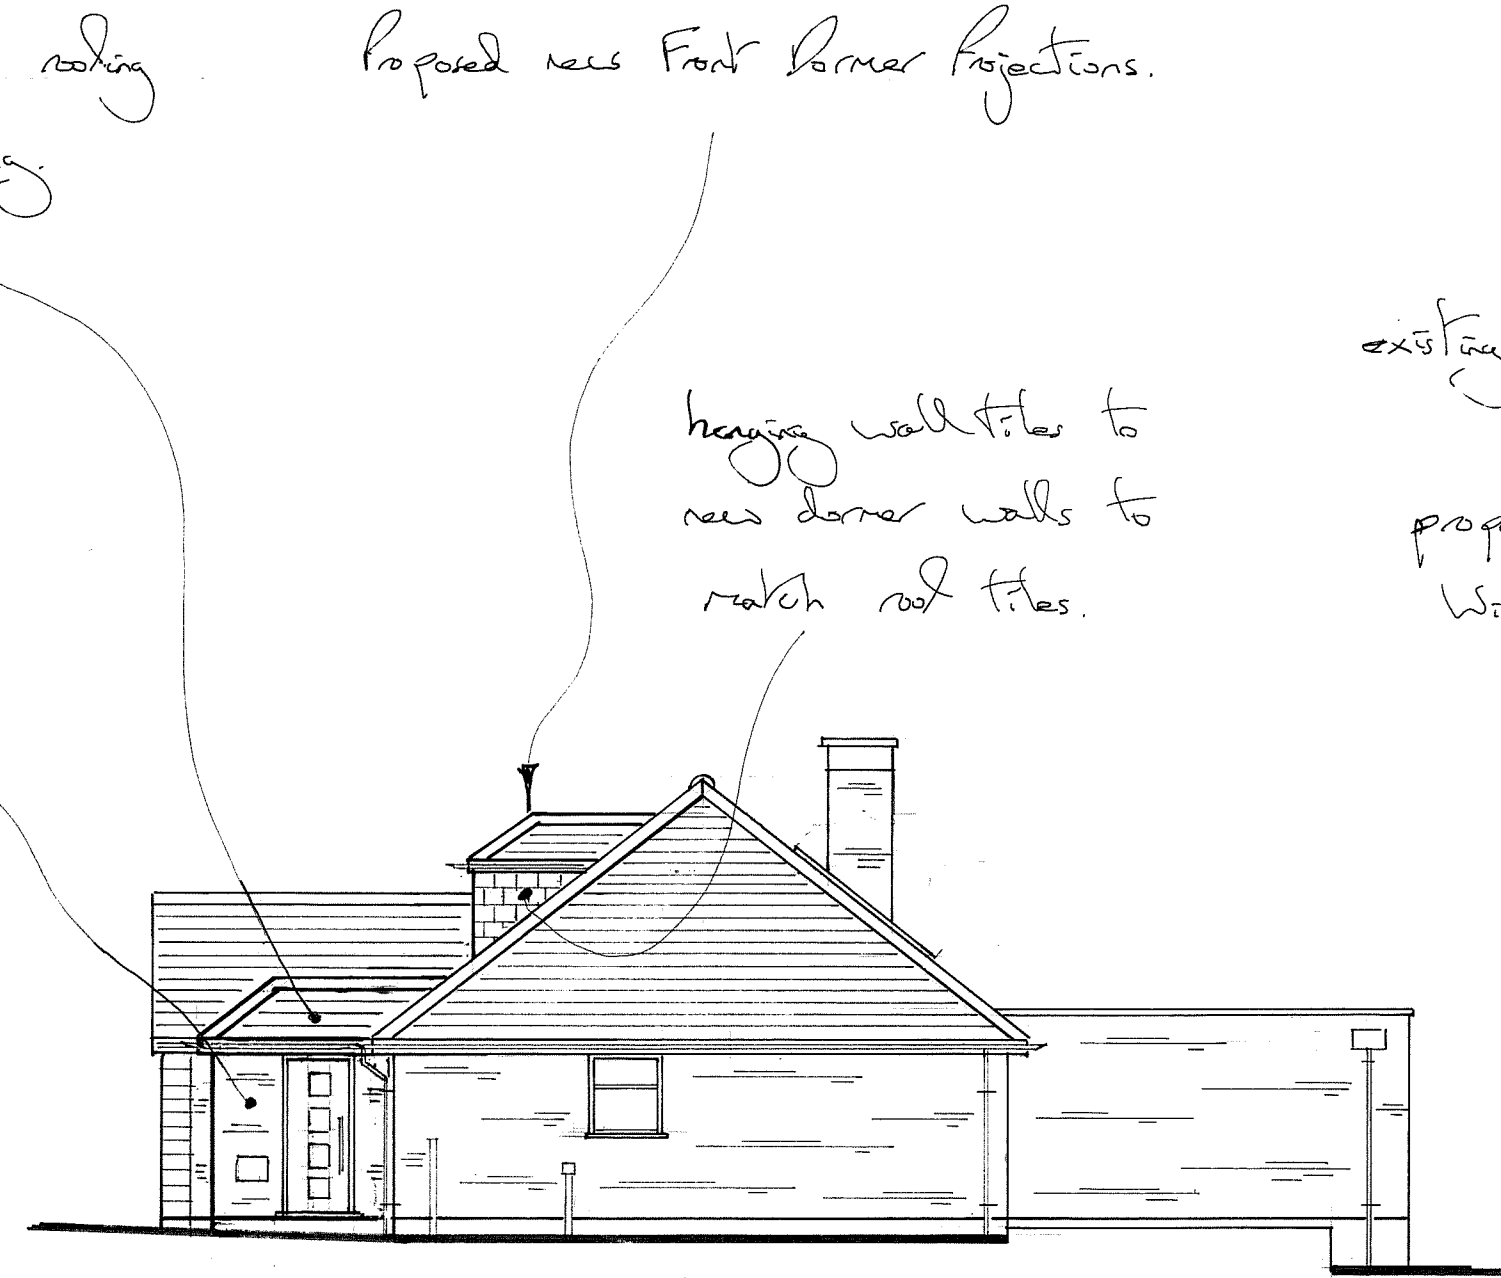

PROPOSED N-W ELEVATION

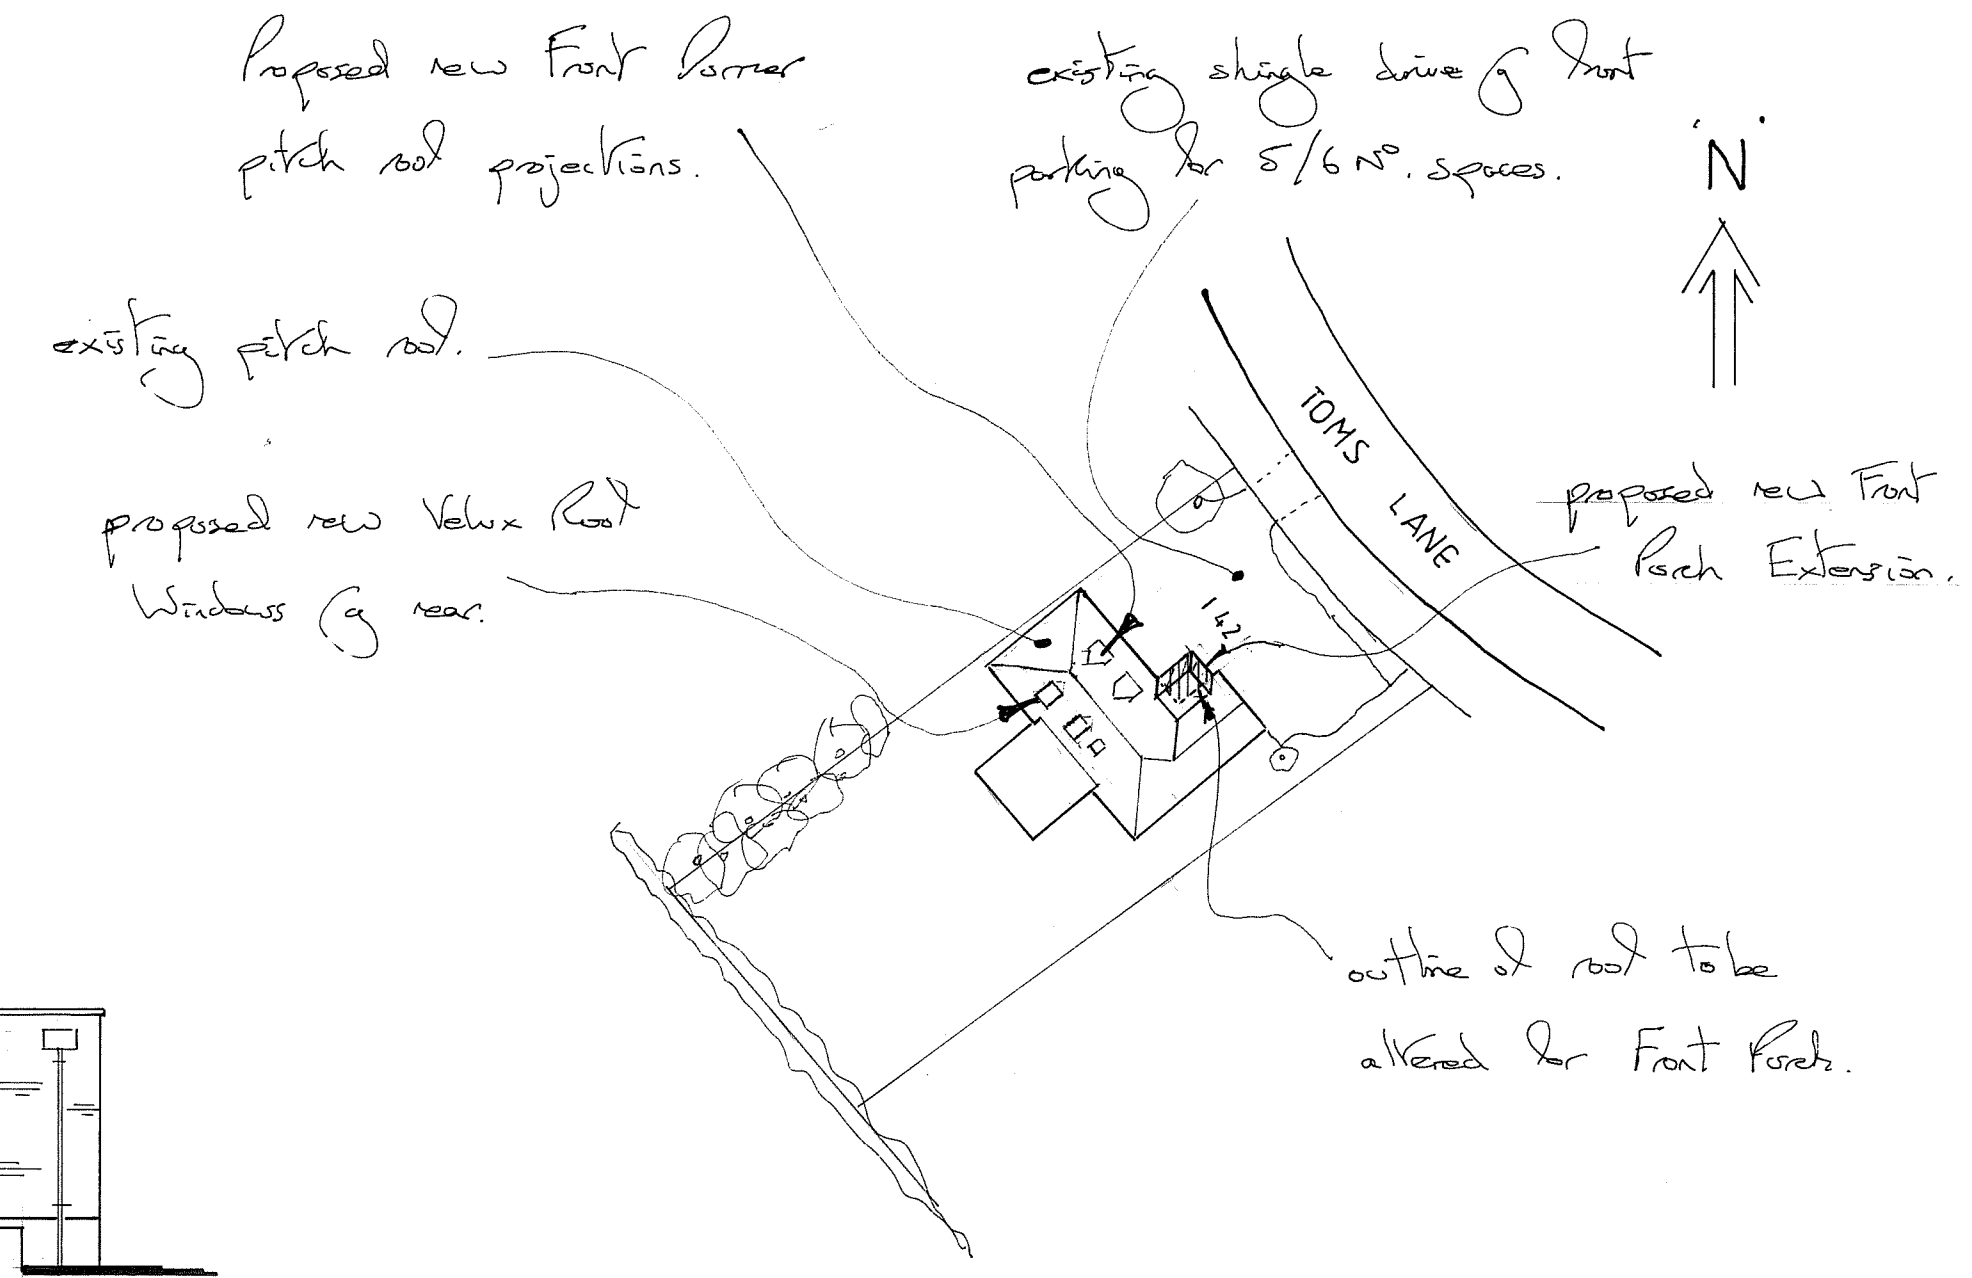

PROPOSED BLOCK PLAN (1:500)

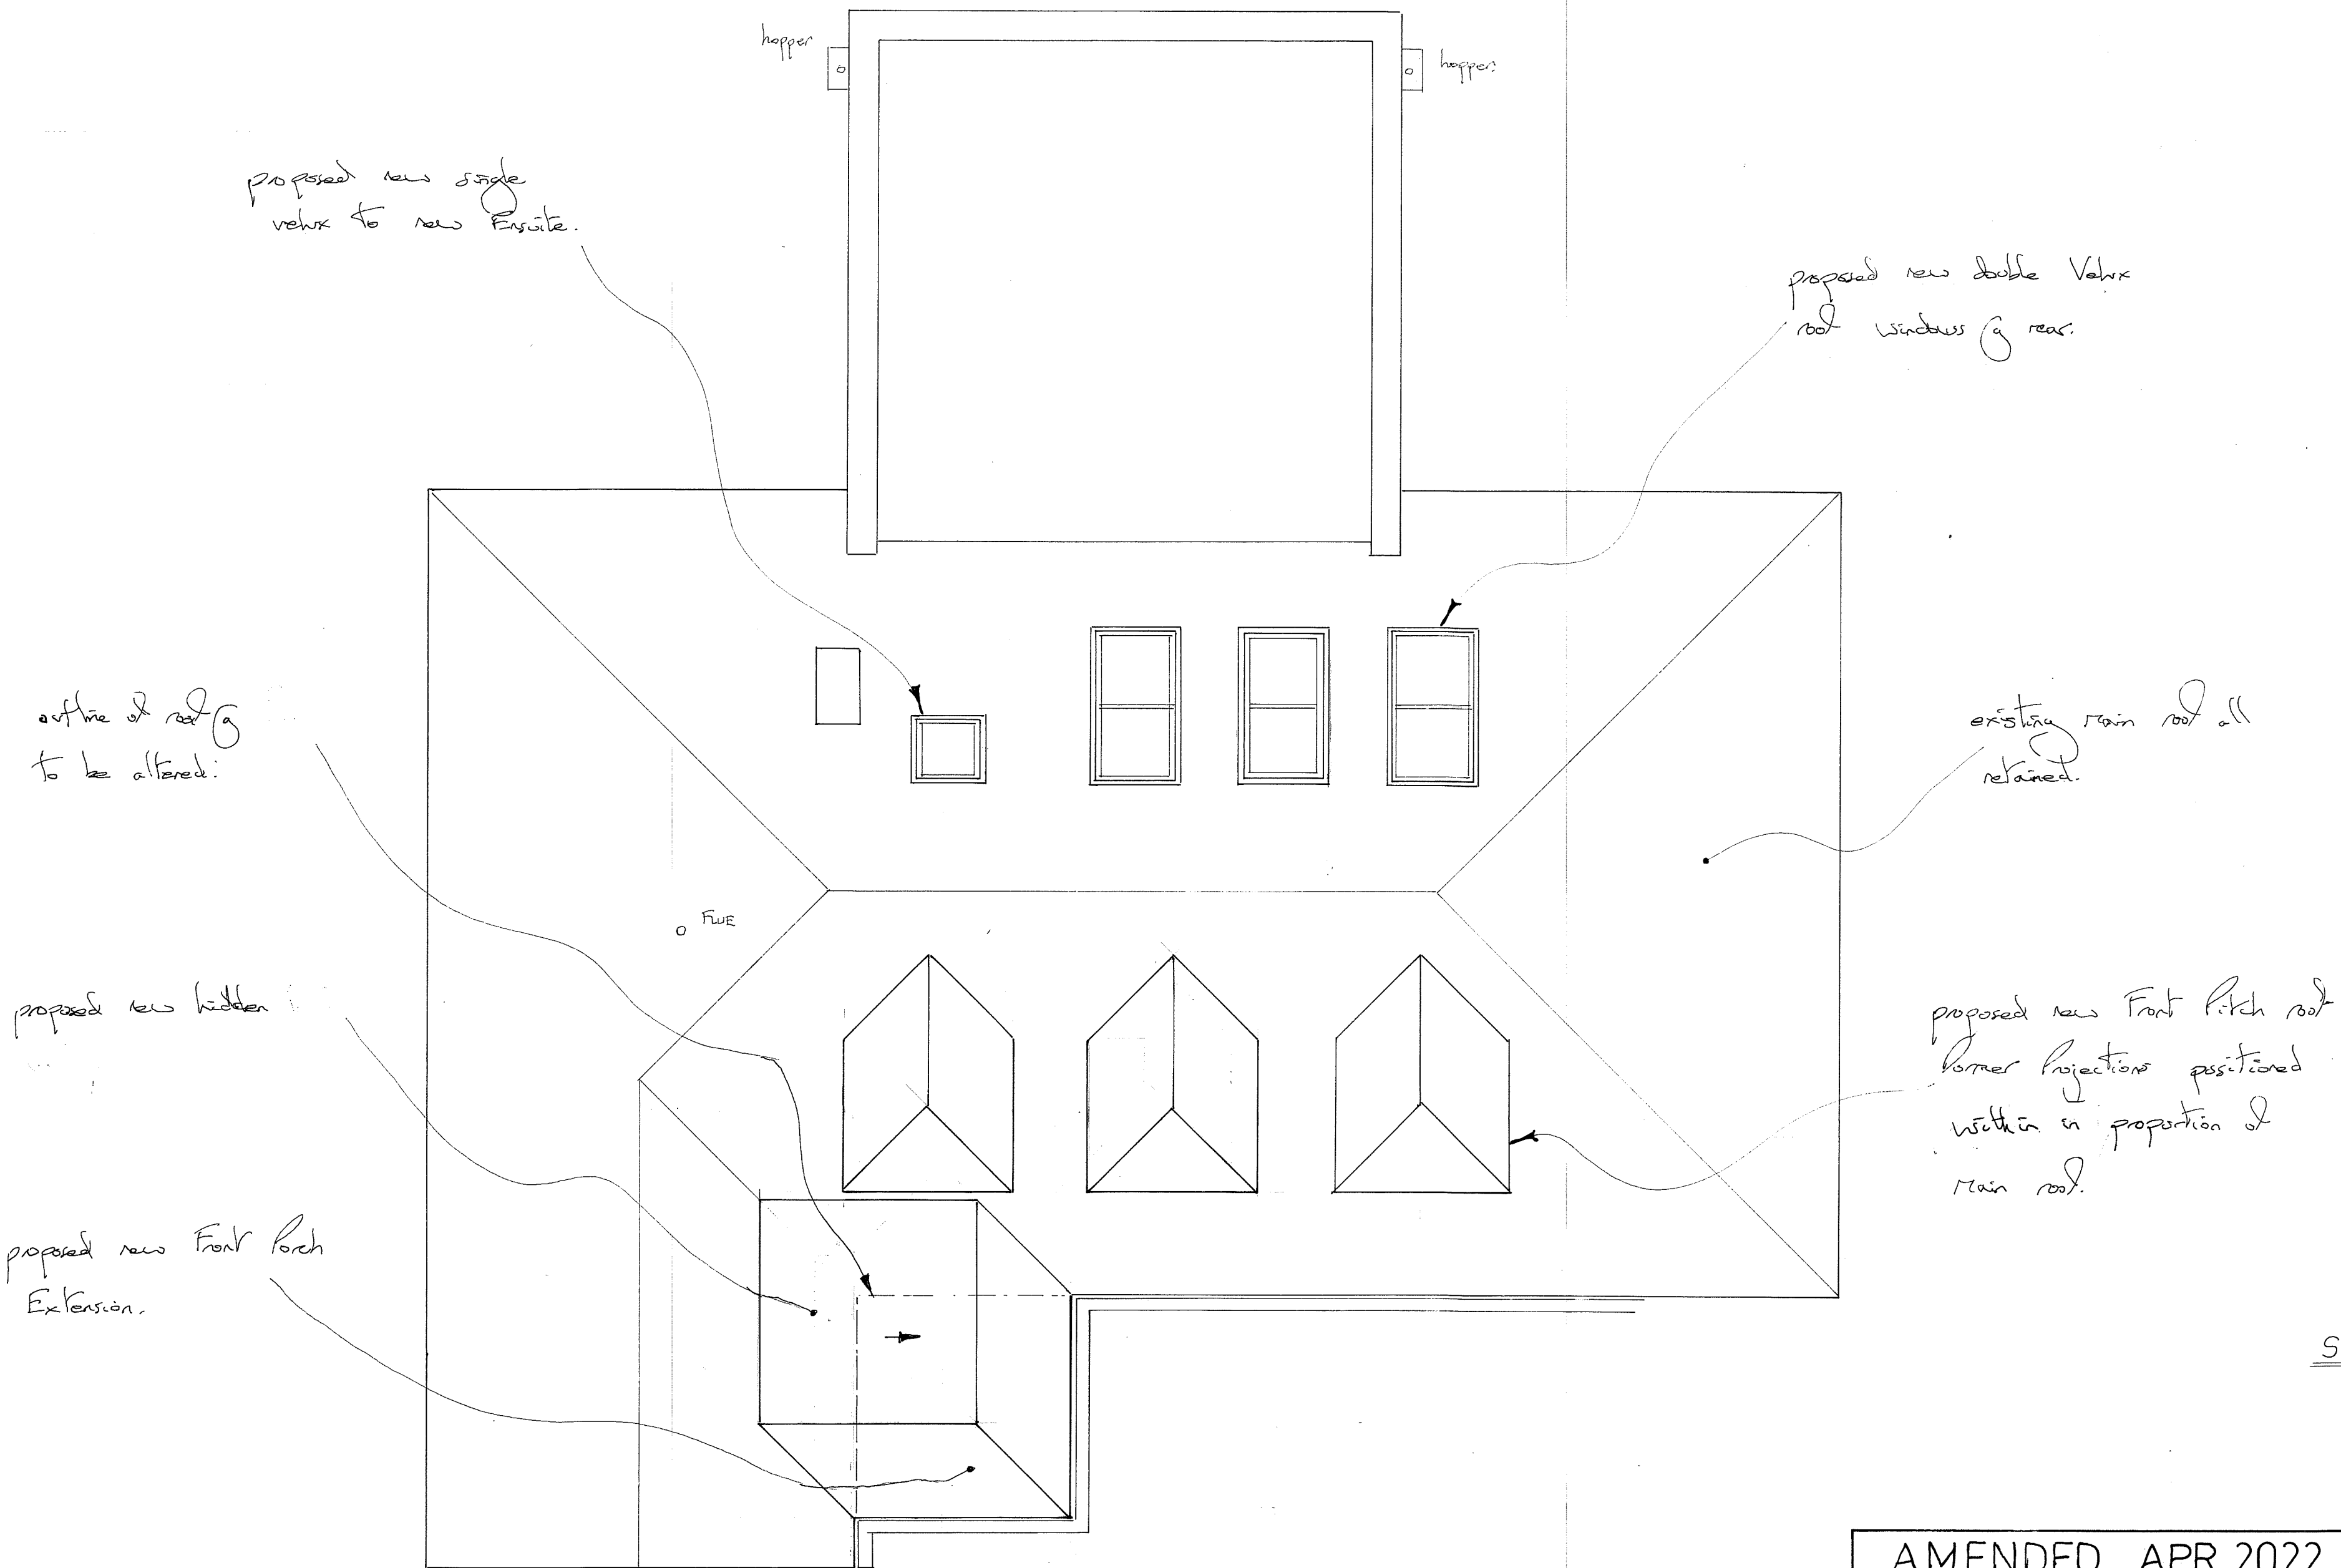




PROPOSED ROOF PLAN

GENERAL NOTES

- 1) All dimensions to be checked on site all prior to commencement of works.
- 2) All structural timber to be G.S. Stress Graded & treated with Cuprinol.
- 3) All new & existing services all to be extended & altered all as directed all to be confirmed on site all prior to commencement of works.
- 4) All electrical power & lighting all to be extended & altered all as directed.
- 5) All heating & plumbing all to be extended & altered all as directed.
- 6) Existing boundary lines all to be clarified on site all prior to commencement.
- 7) All new & existing drains & M.H.s all to be exposed & inspected all prior to commencement of works all to confirm location, direction, depth & size all to the satisfaction of Building Inspector.
- 8) All existing foundations, walls, beams, floors, roofs etc all associated with new construction work all to be exposed & inspected all prior to commencement of works all to confirm type of structure all to satisfaction of Building Control.
- 9) Provide new mains led smoke detectors & heat detectors within all open areas, landing, hall & staircase areas all to be interlinked all with battery back-up.

THIS DRAWING TO BE READ INCONJUNCTION WITH SH: N° 1/2
& ORDANANCE SURVEY MAP.

SCALE (METRES)

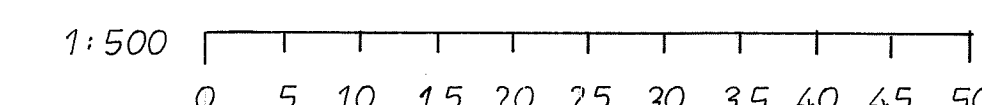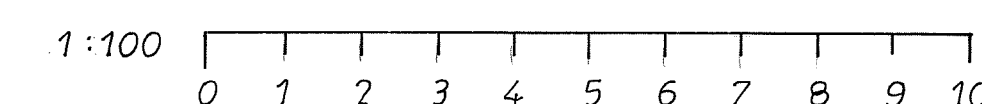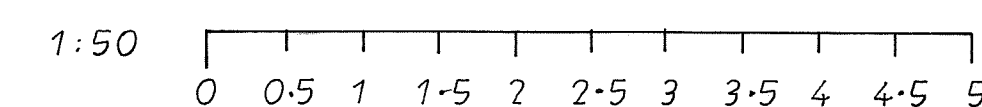

AMENDED APR. 2022
 CLIENTS ALTERATIONS

SCALE: 1:50 / 1:100 / 1:500 SH: N° 3

**PROPOSED LOFT CONVERSION,
 DORMER PROJECTIONS, FRONT
 PORCH & ALTERATIONS,
 142 TOMS LANE, KINGS LANGLEY,
 HERTFORDSHIRE,**

MR & MRS. POWER NOV. 2021
 R. YORK & SON DESIGN LTD 01923 466572