


↑ NORTH FOR LOCATION AND SITE PLANS
 → NORTH FOR FLOOR PLANS

REVISIONS

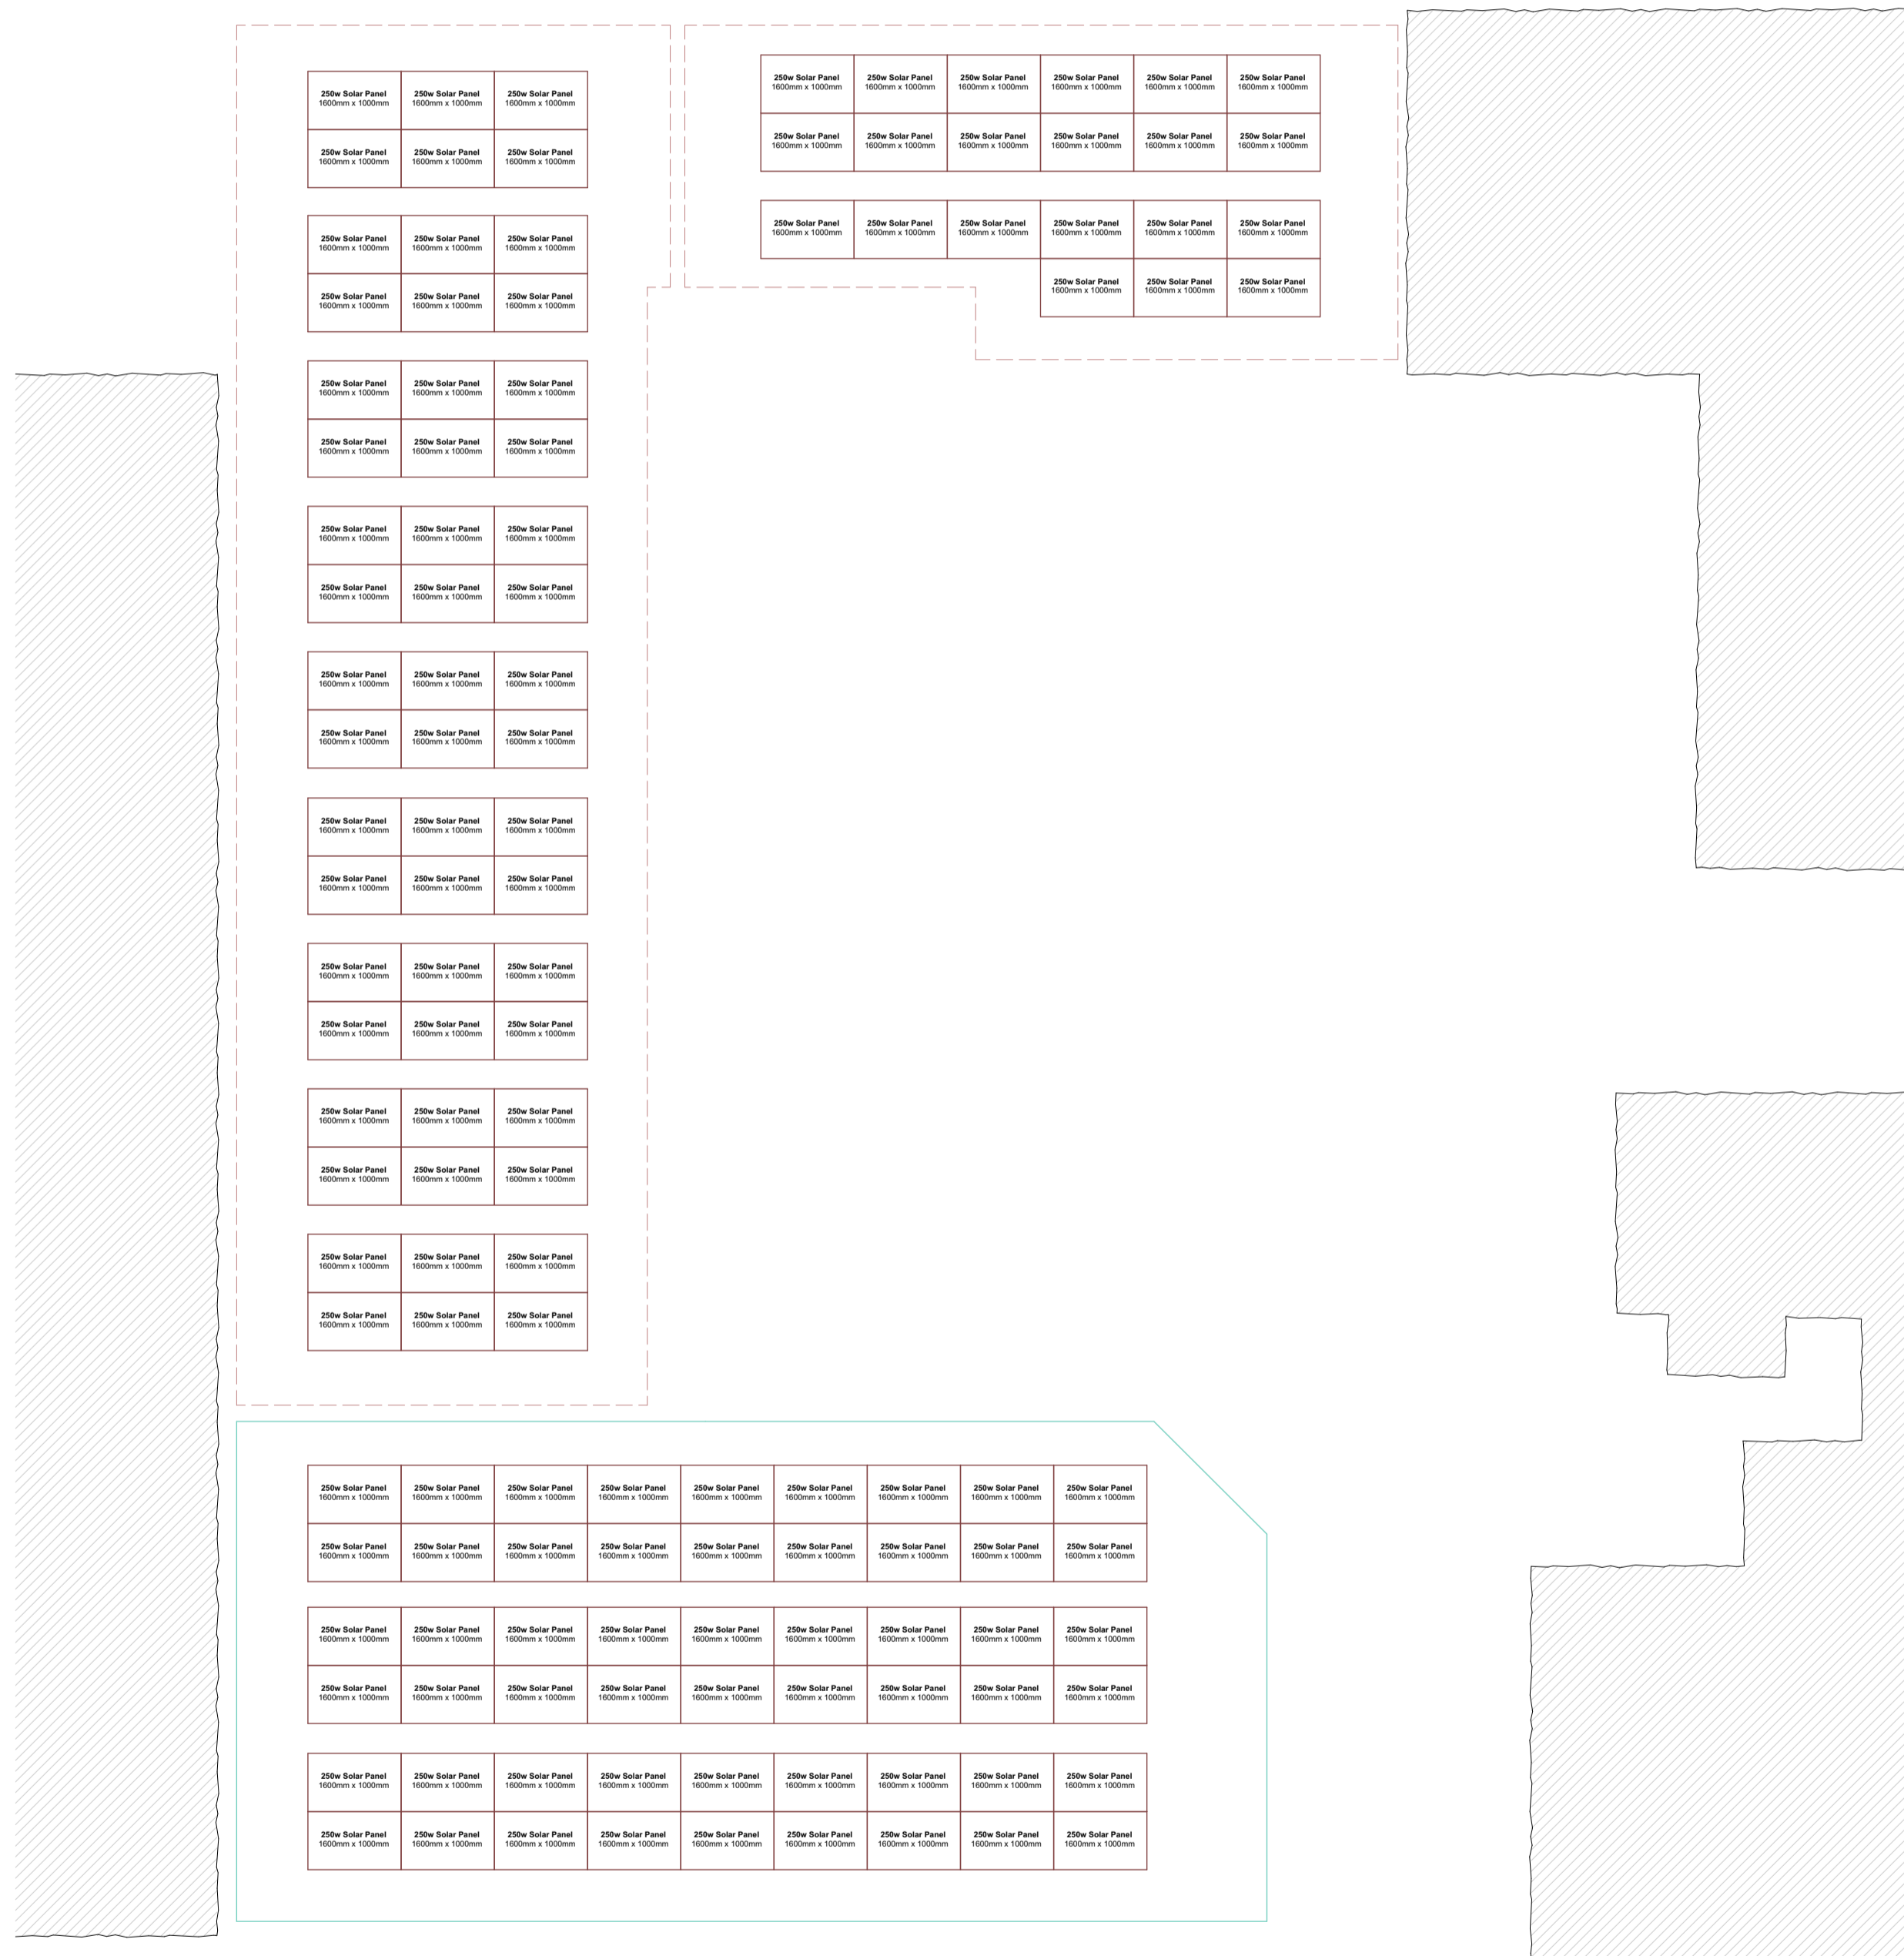

© This drawing and the works depicted within are the copyright of Plan My Property and may not be reproduced or amended except by written permission of Plan My Property and for use on this site only.

Before commencement of the works the contractor must check and verify all buildings and site dimensions and levels, all ground, sewer, cables, level levels and connection points.

This drawing must be read in conjunction with and checked against all structural, architectural and detail, layout and engineering drawings.

The contractor must satisfy himself with the accuracy of the site investigation information and should ensure that adequate foundations appropriate to the ground conditions are used for any part of the works.

This drawing should not be relied upon for site information on ground conditions and foundations.

The Contractor is to carry out the work in compliance with the Building Regulations, related current British Standards.

DRAWING INFORMATION

project stage
 Full Planning Permission

property address

74 Victoria Street
 Irthlingborough
 Northamptonshire
 NN9 5RG


date:

April 2022

drawing number:

74VS-FPP01/05

PROVISIONAL

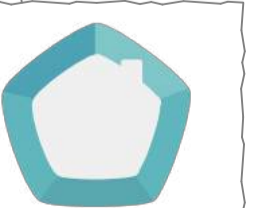

Plan My Property

phone 07859 056 819

web

www.planmyproperty.co.uk

PROPOSED ROOF PLAN - SCALE 1:100 @ A1