

## PROPOSED ELEVATIONS - SCALE 1:100 @ A1

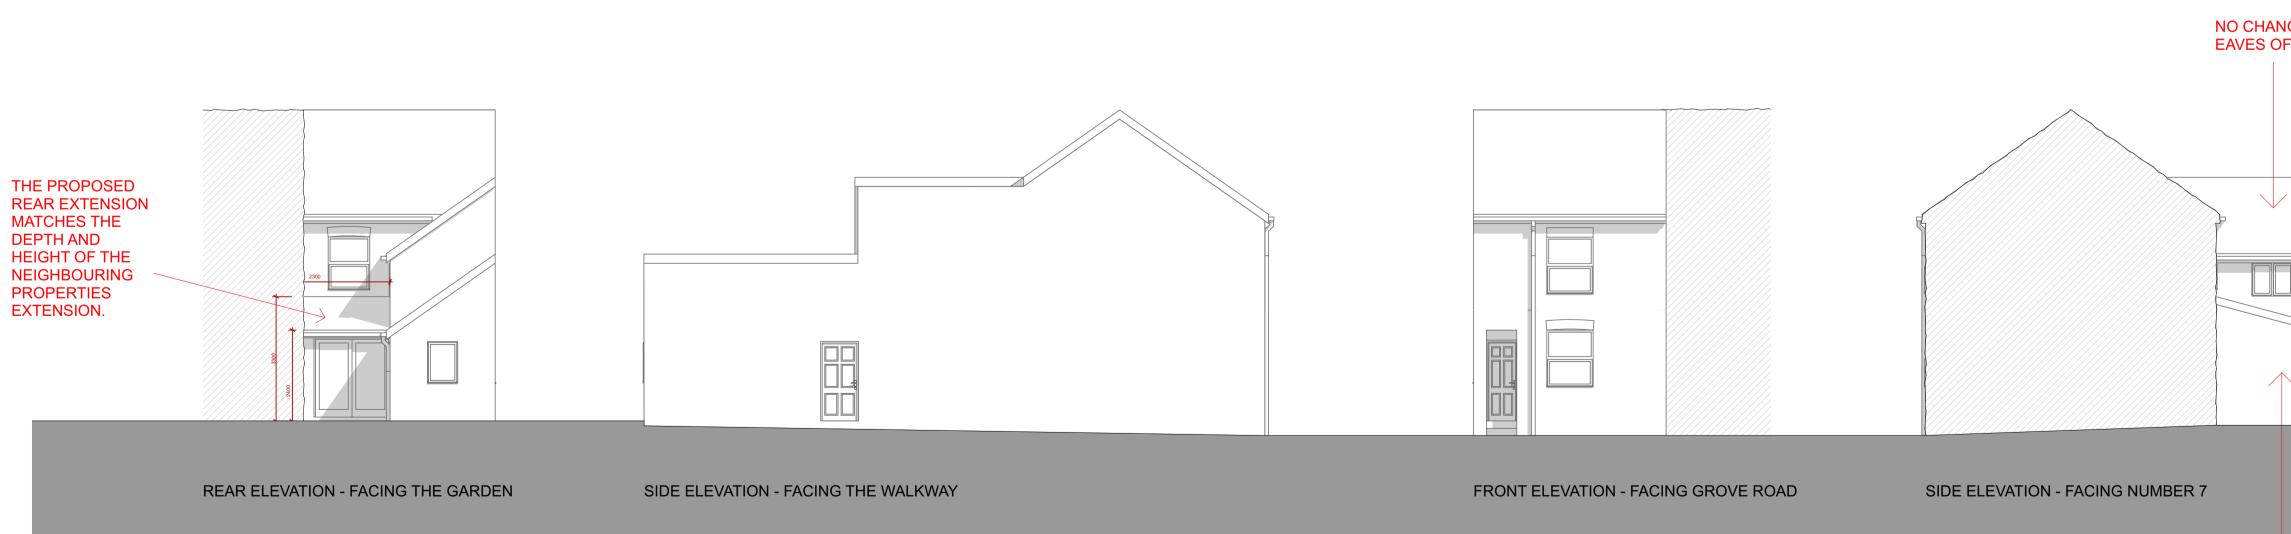


## PROPOSED FLOOR PLANS - SCALE 1:100 @ A1

GROUND

FIRST

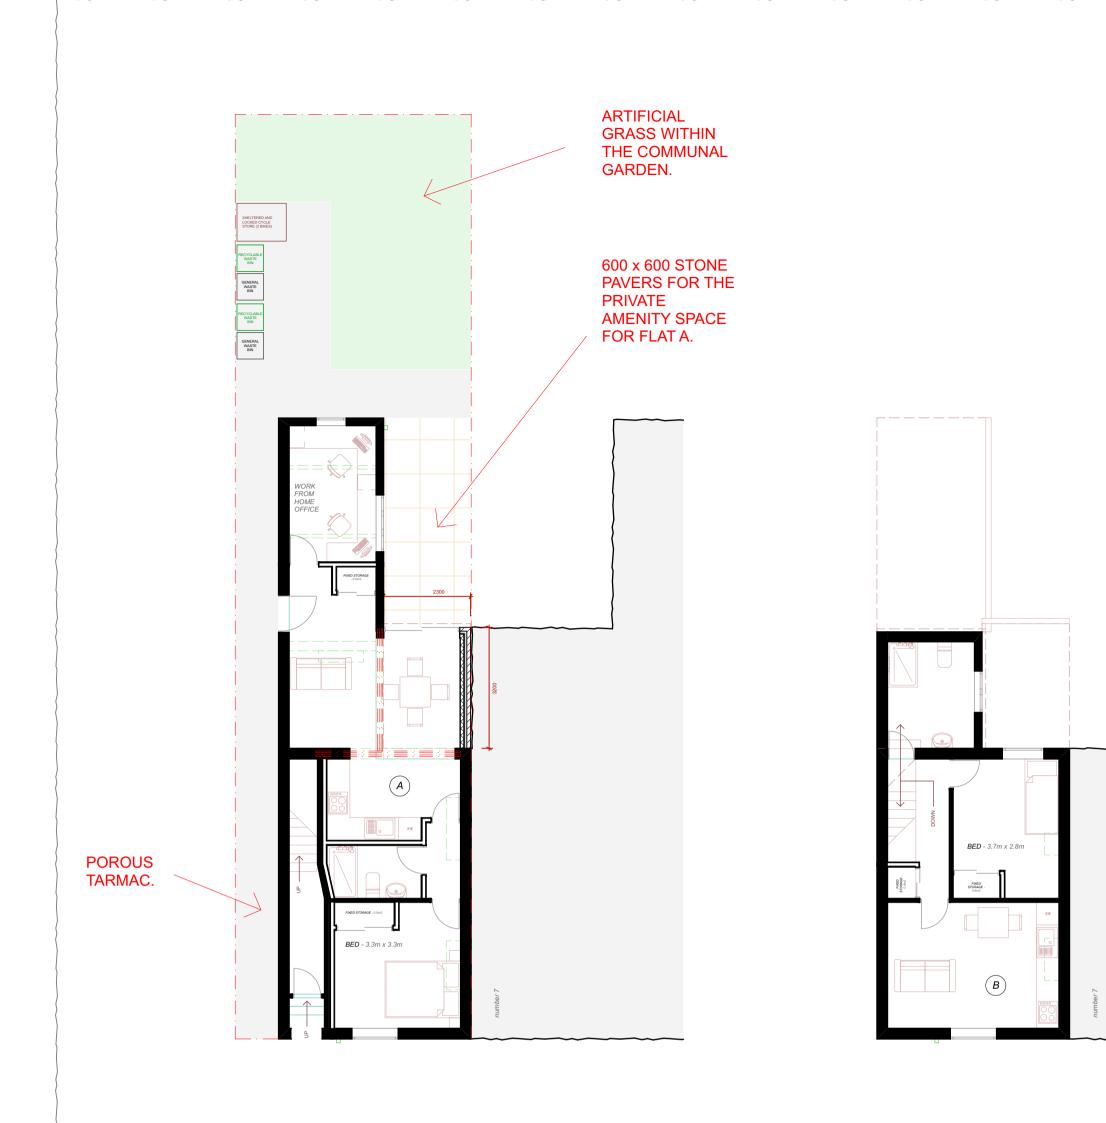

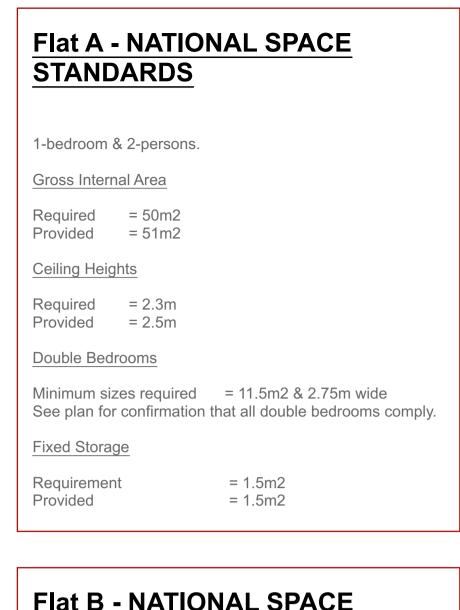

TIALD - NATIONAL SPACE	
STANDARDS	
1-bedroom & 1-persons.	
Gross Internal Area	
Required Provided	= 37m2 (using a shower and not a bath) = 42m2
Ceiling Heights	
Required Provided	
Single Bedrooms	
Minimum sizes required = 7.5m2 & 2.15m wide See plan for confirmation that all single bedrooms comply.	
Fixed Storage	
Requiremen	t = 1m2

Requirement Provided = 1.2m2

