






EXISTING FRONT ELEVATION

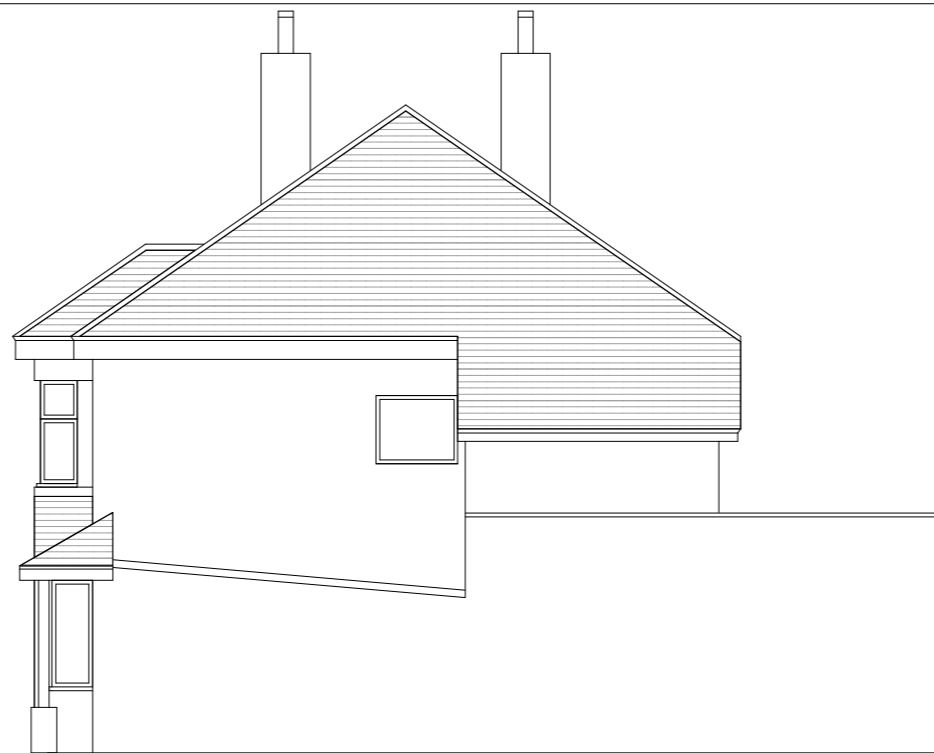

EXISTING SIDE ELEVATION

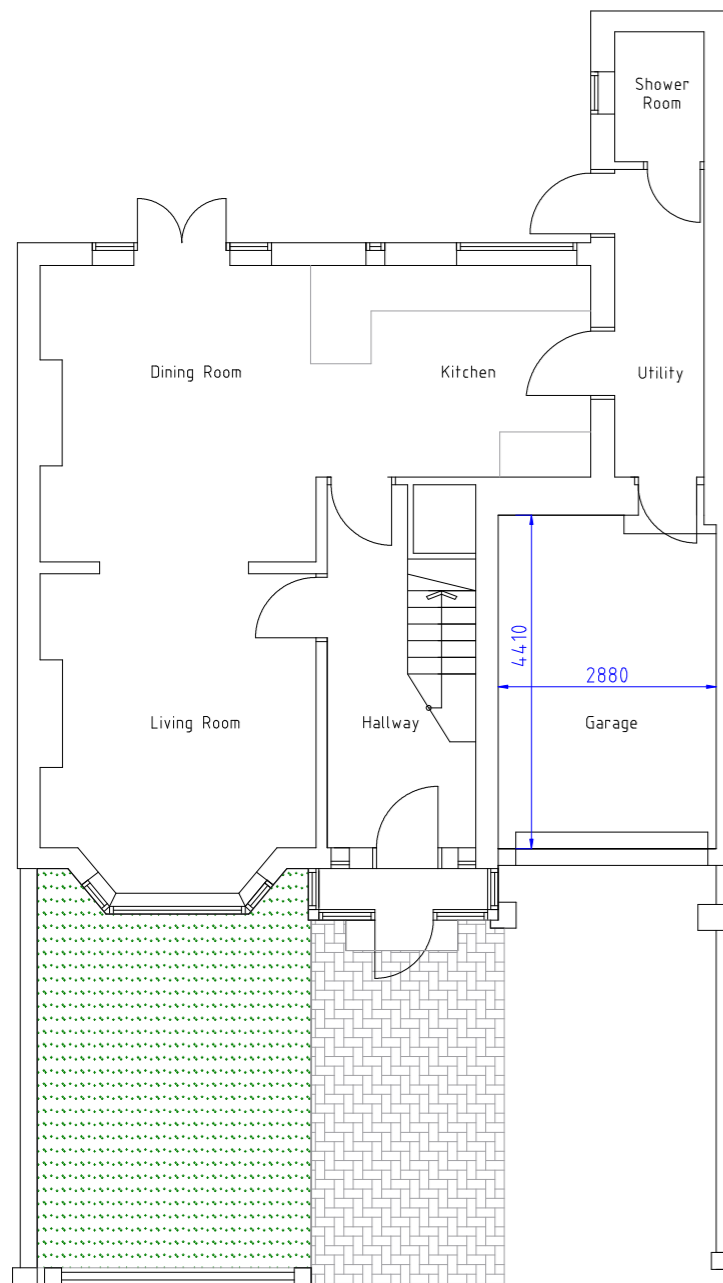

EXISTING GROUND FLOOR PLAN

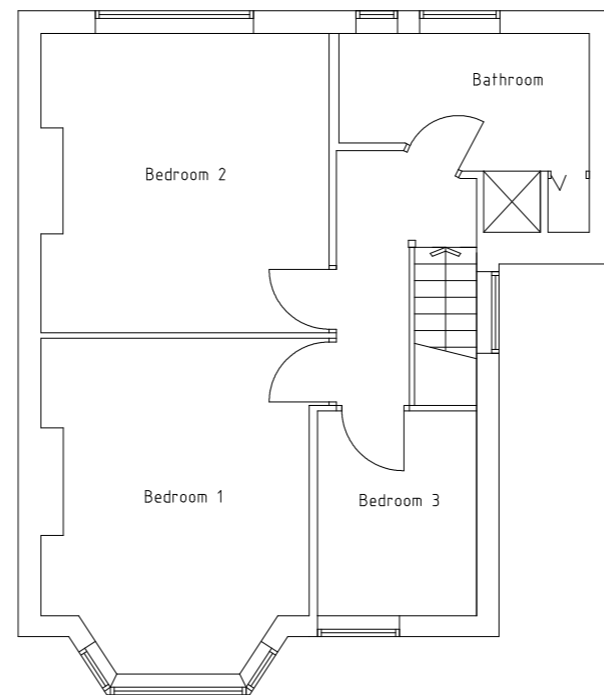

EXISTING FIRST FLOOR PLAN

PLANNING DRAWINGS
Works: Garage Conversion, Front Extension and Dropped Kerb Extension
Applicants: Mr and Mrs Russell
Drawing Title: Existing Plans and Elevations
Address: 6 Maidenshaw Road Epsom Surrey KT19 8HE
Drawing Number: 001 / 01
Revision: --
Scale: 1:100 @ A3
Date: April 2022