


**EXISTING GROUND FLOOR PLAN** Scale 1:100




**EXISTING ROOF PLAN** Scale 1:100

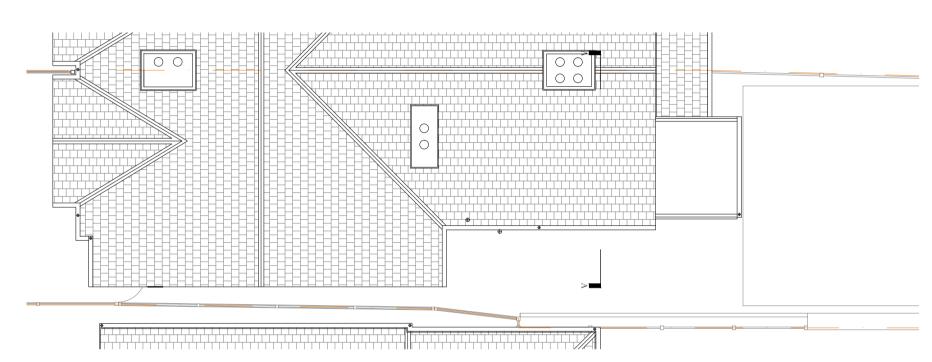

**EXISTING SIDE ELEVATION** Scale 1:100



**EXISTING REAR ELEVATION** Scale 1:100

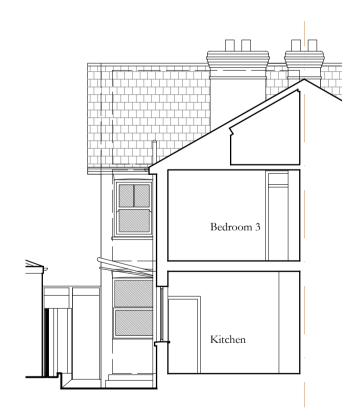

**EXISTING SECTION A-A** Scale 1:100

Client

## Mr & Mrs Brown

## Notes:

- 1. Do not scale from this drawing.
- Check all dimensions and levels prior to commencement of works.
   Report all discrepancies to the Drawing Originator immediately.
- 4. This drawing is to be read in conjunction with all relevant documents and drawings.

5.	Work carried out prior to receiving all necessary approvals/consents is entirely a
	the clients own risk.

Rev	Date	Description	Drn

## Copyright:

This document is confidential. The copyright and any design right therein are the property of Skylark Architecture Ltd. The document and any information therein may not be used, coppied or disclosed to any third party without prior authorisation.



Drawing Originator

Skylark Architecture
23-25 Sherbrooke Road
London, SW6 7QJ

E: info@skylarkarchitecture.co.uk W: skylarkarchitecture.co.uk T: 07843 743 154

Drawing Status

Planning
Project Name
18 Temple Road, KT19 8HA

Drawn by Drawn Date Checked by Checked Date SA April 2022 SA April 2022

Scale 1:100 @ A1

Original drawing sheet is A1

Existing

Discipline Project Subject Area Drawing Number Revision

A - 2109 - PL - - 001

© Skylark Architecture Ltd. 2022