


# **EXISTING GROUND FLOOR PLAN** Scale 1:100




**EXISTING ROOF PLAN** Scale 1:100

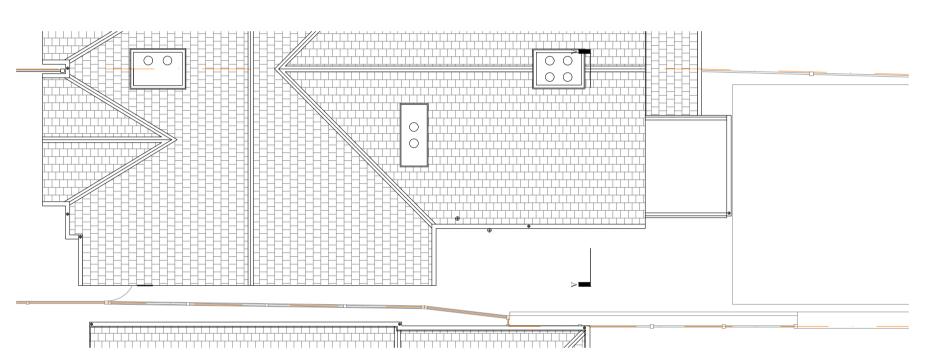


**EXISTING SIDE ELEVATION** Scale 1:100



**EXISTING REAR ELEVATION** Scale 1:100

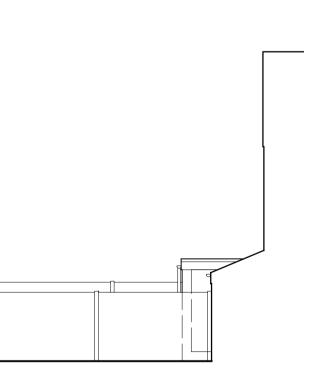

**EXISTING SIDE ELEVATION FROM NO.20** Scale 1:100

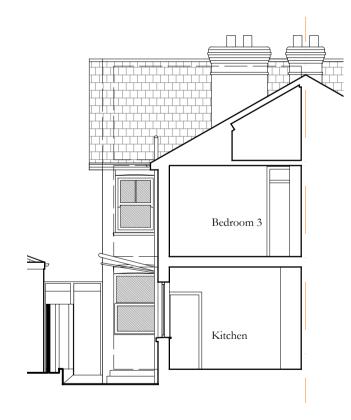

**EXISTING SECTION A-A** Scale 1:100


### Mr & Mrs Brown

- 1. Do not scale from this drawing.
- 2. Check all dimensions and levels prior to commencement of works.
- 3. Report all discrepancies to the Drawing Originator immediately.
- 4. This drawing is to be read in conjunction with all relevant documents and drawings.
- 5. Work carried out prior to receiving all necessary approvals/consents is entirely at the clients own risk.

Revisi	ons			
Rev	Date	Description	Drn	Chk'
A	09-05-22	Additional elevation	SA	SA

This document is confidential. The copyright and any design right therein are the property of Skylark Architecture Ltd. The document and any information therein may not be used, coppied or disclosed to any third party without prior authorisation.



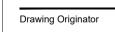

# Skylark Architecture 23-25 Sherbrooke Road London, SW6 7QJ

E: info@skylarkarchitecture.co.uk
W: skylarkarchitecture.co.uk
T: 07843 743 154

Drawing Status

Planning
Project Name

## 18 Temple Road, KT19 8HA

Drawn by SA	Drawn Date April 2022	Checked by SA	Checked Date April 2022
Coole			

Scale 1:100 @ A1

Original drawing sheet is A1

## Existing

Discipline	Project	Subject	Area	Drawing Number	Revi
Α -	2109 -	PL -		001	/

© Skylark Architecture Ltd. 2022