



Proposed Front Elevation

Concrete interlocking tiles to match existing

White rendered blockwork to match existing.




Proposed Rear Elevation




Proposed Side Elevation

White uPVC windows to match existing.

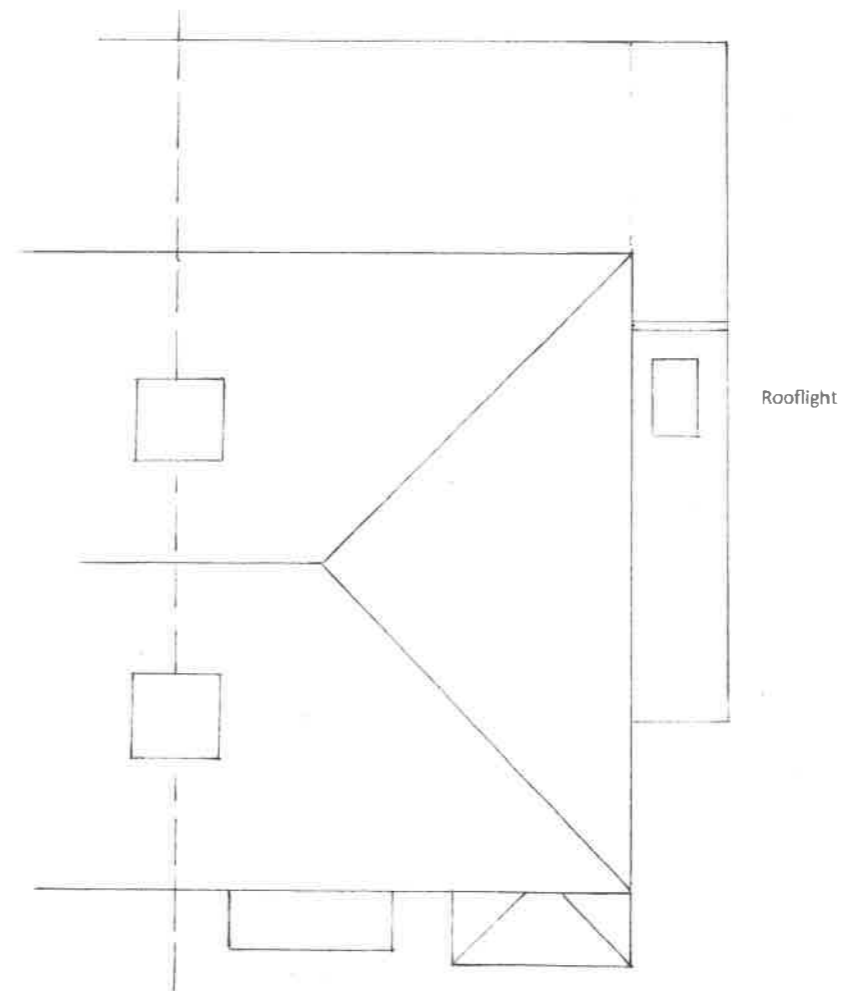

Proposed Roof Plan

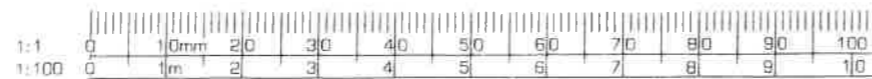

|                                   |       |
|-----------------------------------|-------|
| 128 Albert Road                   |       |
| Epsom                             |       |
| Surrey                            |       |
| KT17 4EL                          |       |
| Proposed Elevations and Roof Plan |       |
| Date April 22                     |       |
| Scale 1:100 at A3                 |       |
| Drawing No BLA/04                 | Rev 0 |