


Ground Floor




Flank Elevation South



Front Elevation West

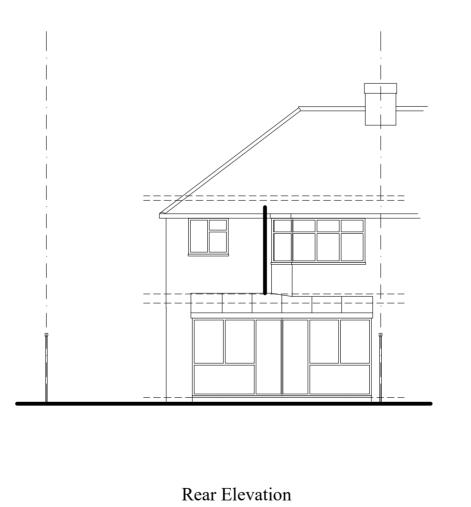

East

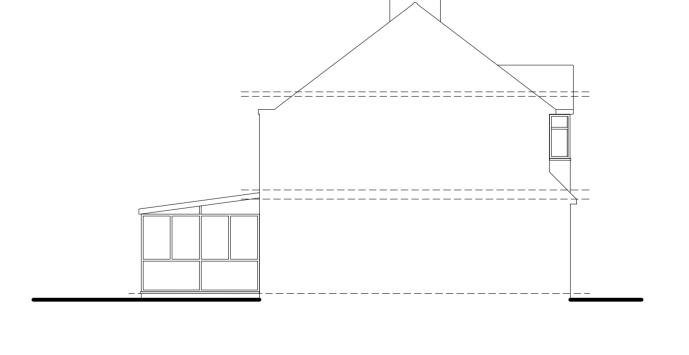

Flank Elevation North

Meters							
0	1	2	3	4	5m		
1:100 A1							

Client	Mr Richards	Drawing Title Existing Plans		
Ewell	14 Meadowview Road	Scale 1:100	Date August 2021	
	Ewell KT19 9UB	Drawing No 21/31-10	Drawn By KRS Designs	