




Proposed South Elevation 1:100



Proposed East Elevation 1:100



Proposed West Elevation 1:100

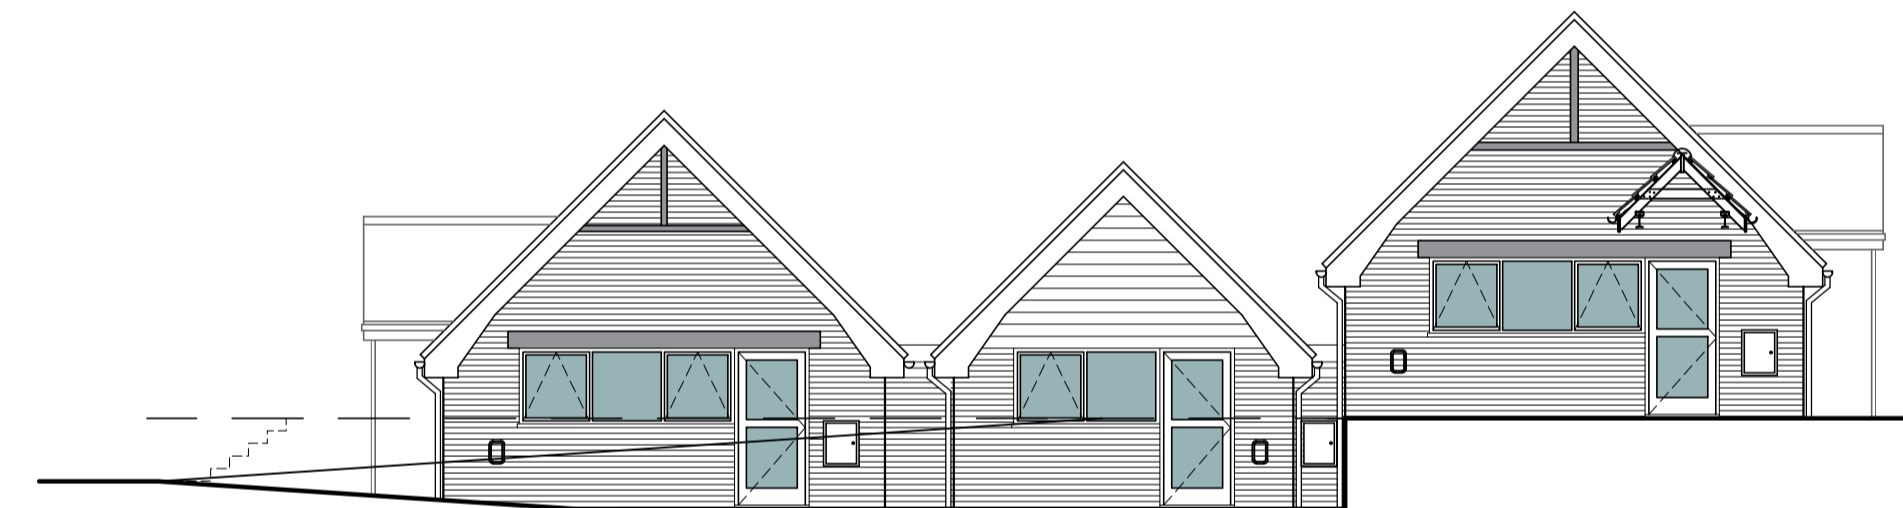

Proposed North Elevation 1:100

No. Date Revisions

Revisions

HOLLINS

Architects, Surveyors & Planning Consultants

The Guildhall
Market Hill
Framlingham
Suffolk
IP13 9BD

Telephone 01728 723959
E-mail all@hollins.co.uk
Website www.hollins.co.uk

Client

MR & MRS A WARNES

Site

LAND BEHIND 22a ST NICHOLAS STREET, DISS, IP22 4LB

Project

3No NEW DWELLINGS

Details

REVISED ELEVATIONS
(JULIET BALCONIES OMITTED)

Scale

1:100 @ A1

Date

MAY 2022

Drawn by

PJT

Drawing number

2033 202



This drawing is copyright. This drawing must not be scaled. Before commencing any work the contractor must set out and check all dimensions on site. This drawing to be read in conjunction with any consultants details. Any discrepancies must be reported to Hollins Architects & Surveyors.