

134 Kirkby Road Barwell LE9 8FN UK
 T: +44 (0)1455 446521 F: +44 (0)1455 446521
 E: admin@thedesignsocial.com

GENERAL DRAWING NOTES

© This drawing is not to be shown to any Third Party unless agreed by The Design Social.

This drawing shows 'design intent' only. It is the responsibility of the appointed contractor to finalise development, using specialists approved by The Design Social, & produce detailed working drawings. ALL working drawings to be approved by The Design Social prior to manufacture.

REV.	DATE	NOTES	REV. BY

Edward Wilkes
 Easton House, Hinckley Road, Aston
 Flamville, LE10 3AG
 Site Plan

AUTHOR B.R. DATE 19/01/2022 APPROVED E.W.

SCALE 1:200 @ A3 READ WITH 0216 (A) GA 001


DRAWING No. **0216** (A) GA 003

Project No. Type Area Number Rev

DRAWING STATUS For Approval

Site Plan Notes

1. Property perimeter outlined in red.
2. Proposed gated entrance to property.
3. Existing close boarded fencing to be replaced with brick perimeter walls.
4. Existing brickwork perimeter wall to be removed & rebuilt further back from the highway.

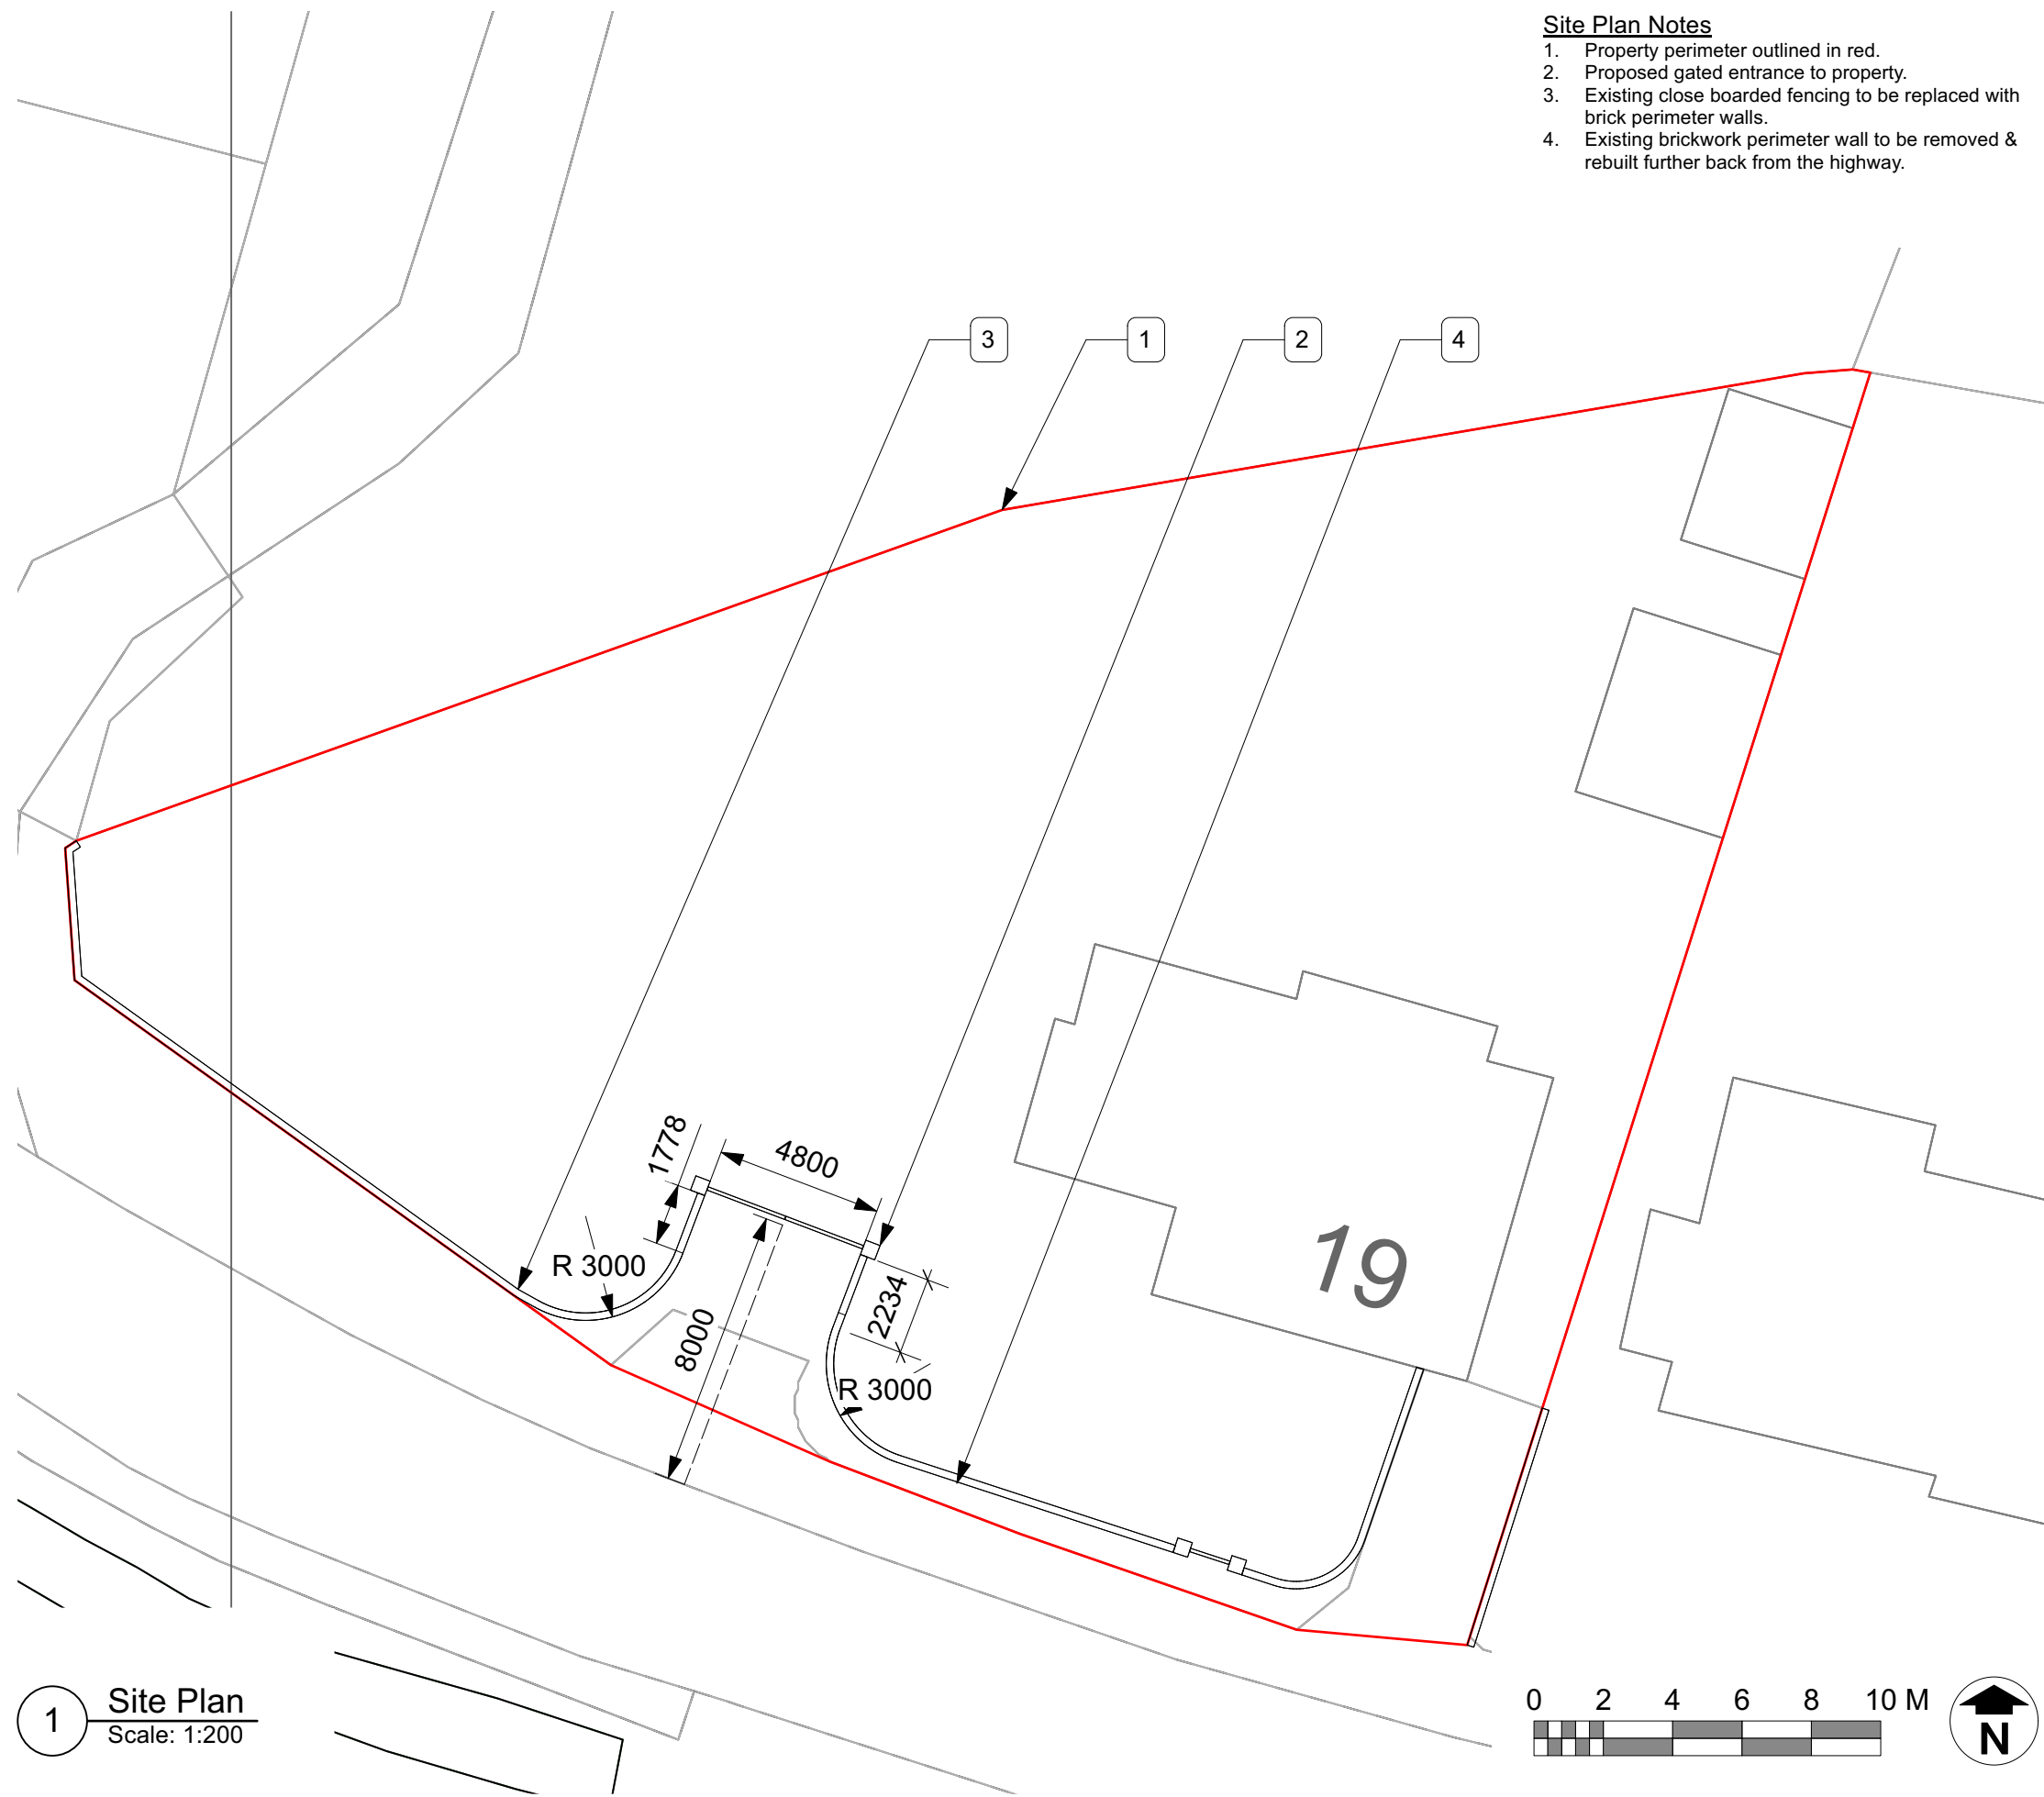

1 Site Plan
 Scale: 1:200