



THIS DRAWING IS THE COPYRIGHT OF ORANGE KEY LTD. IT IS PRIVATE AND CONFIDENTIAL AND IS SUPPLIED ON THE EXPRESS CONDITION THAT IT IS NOT USED FOR ANY PURPOSE OR COPIED OR COMMUNICATED TO ANY OTHER PARTY WITHOUT THE WRITTEN CONSENT OF ORANGE KEY LTD.



ST SAVIOUR'S DOCK

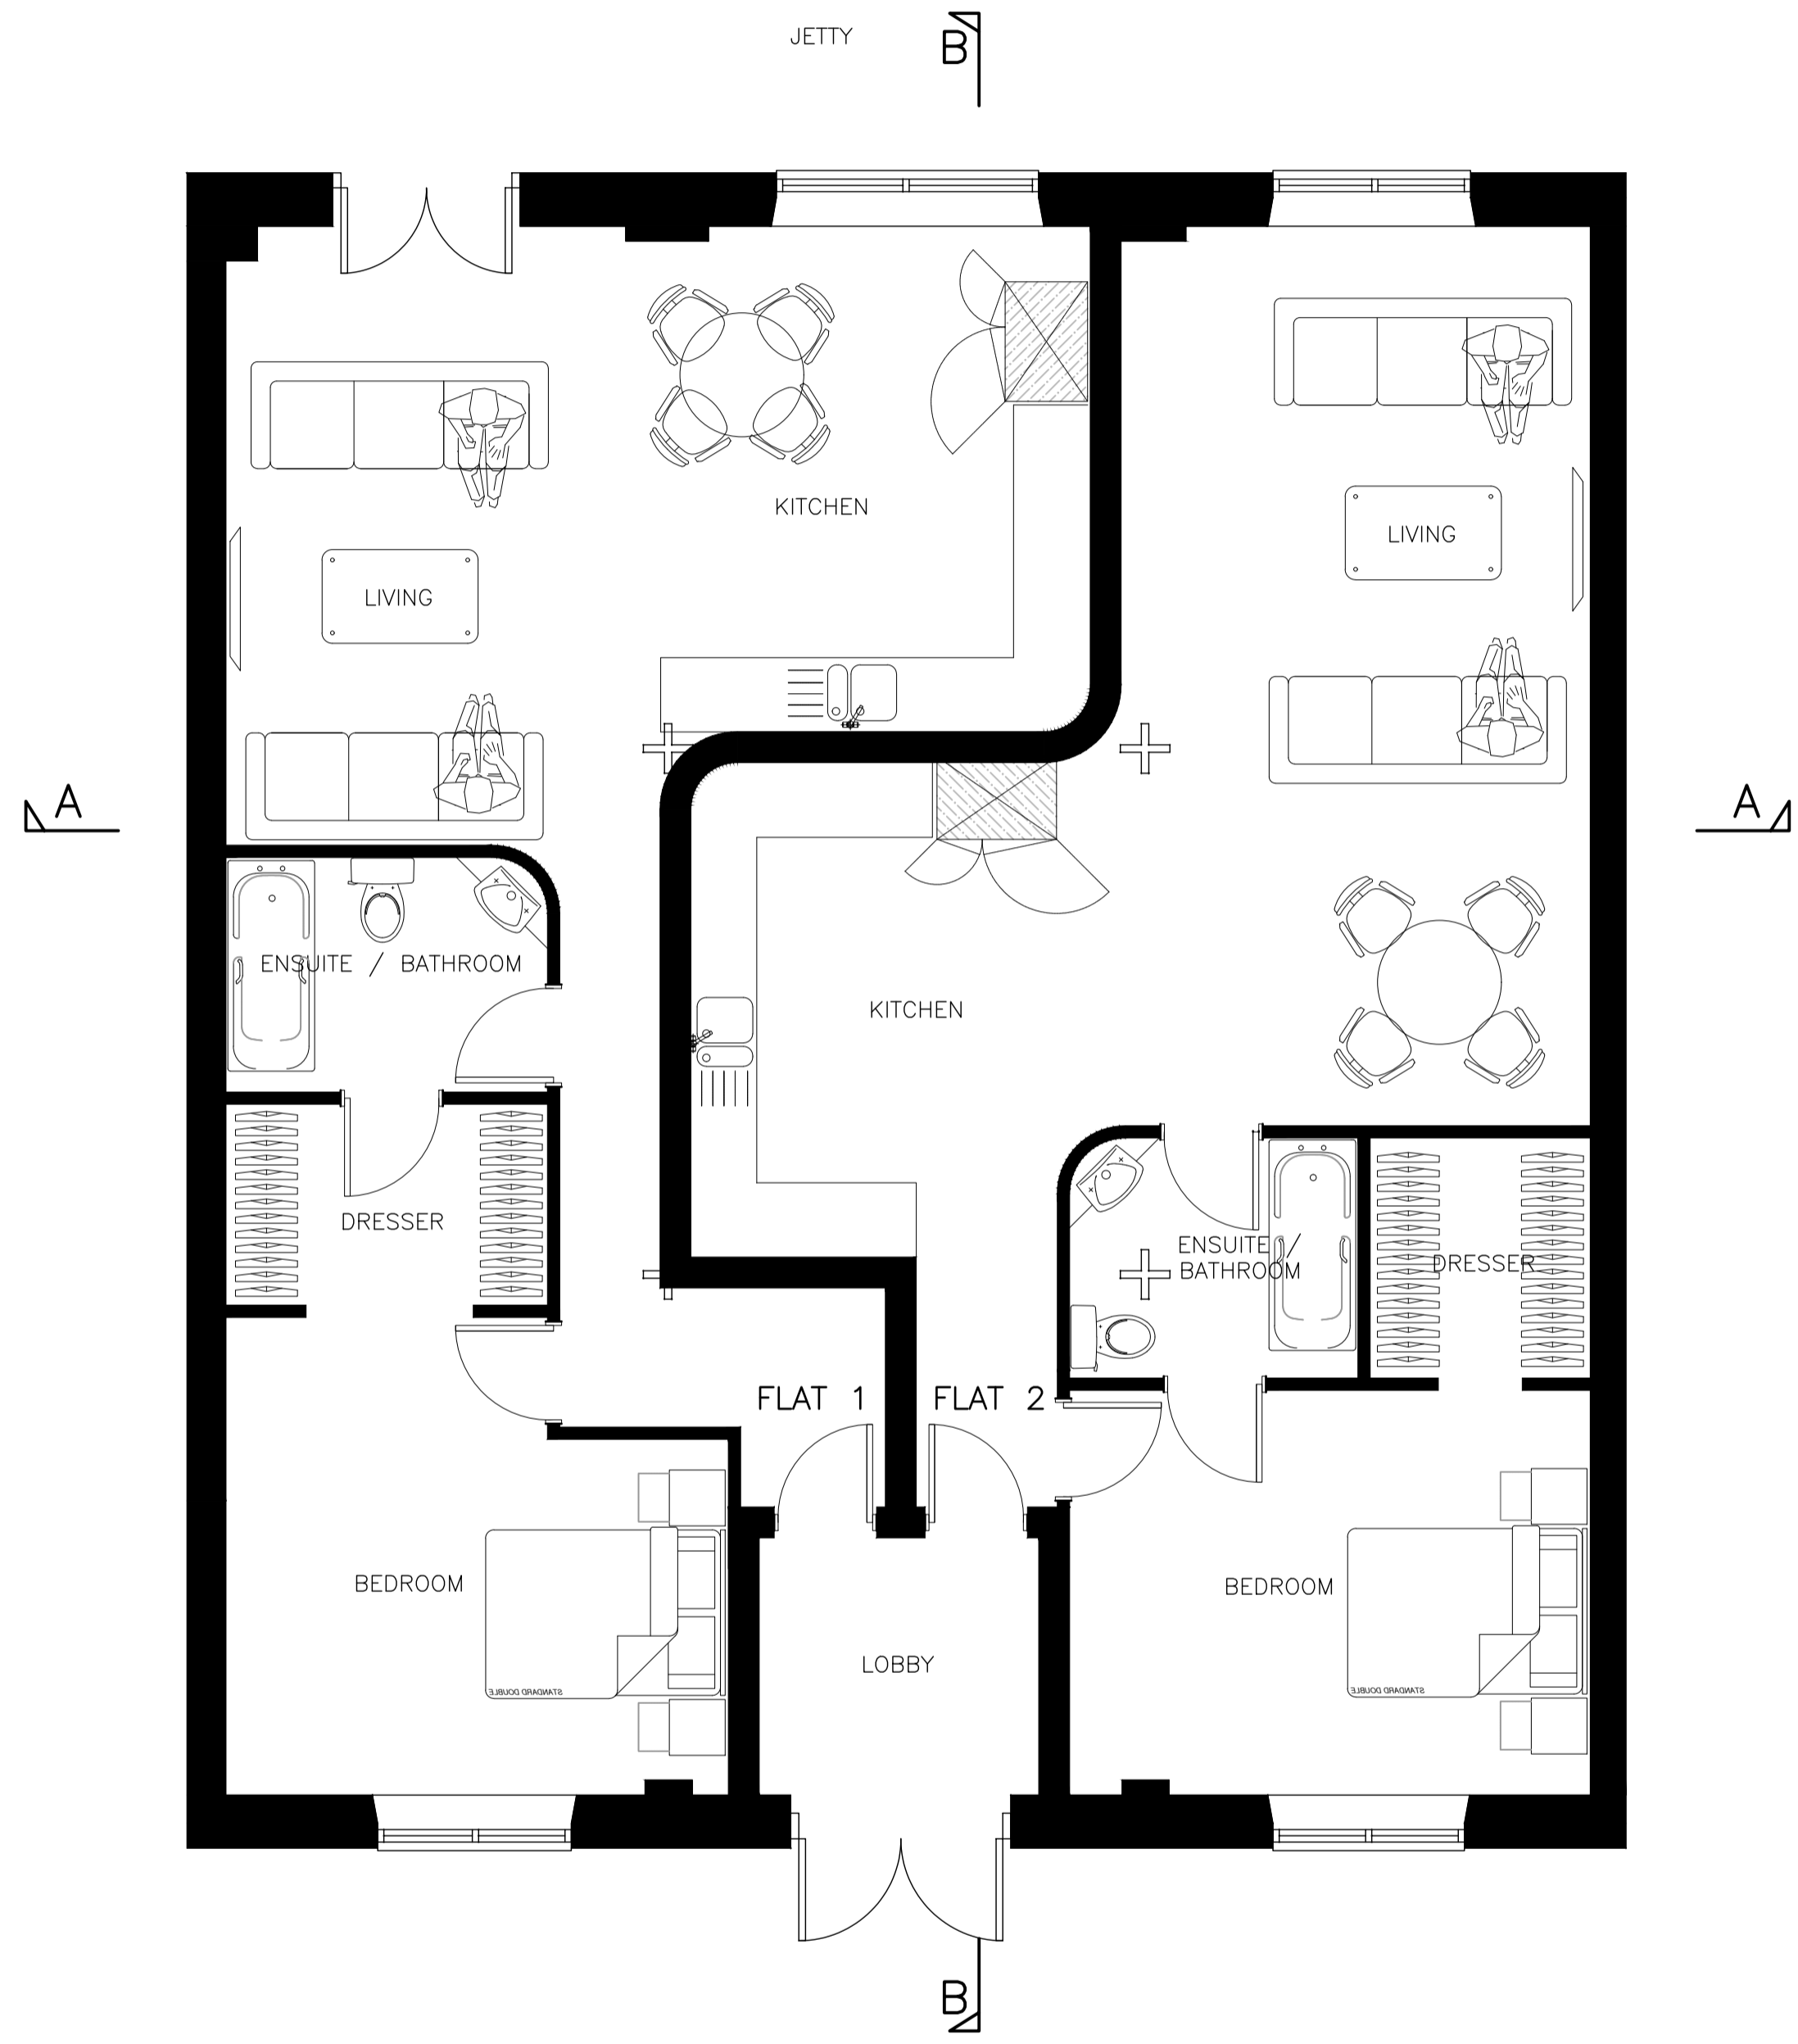

PROPOSED FLOOR PLAN
SCALE 1:50

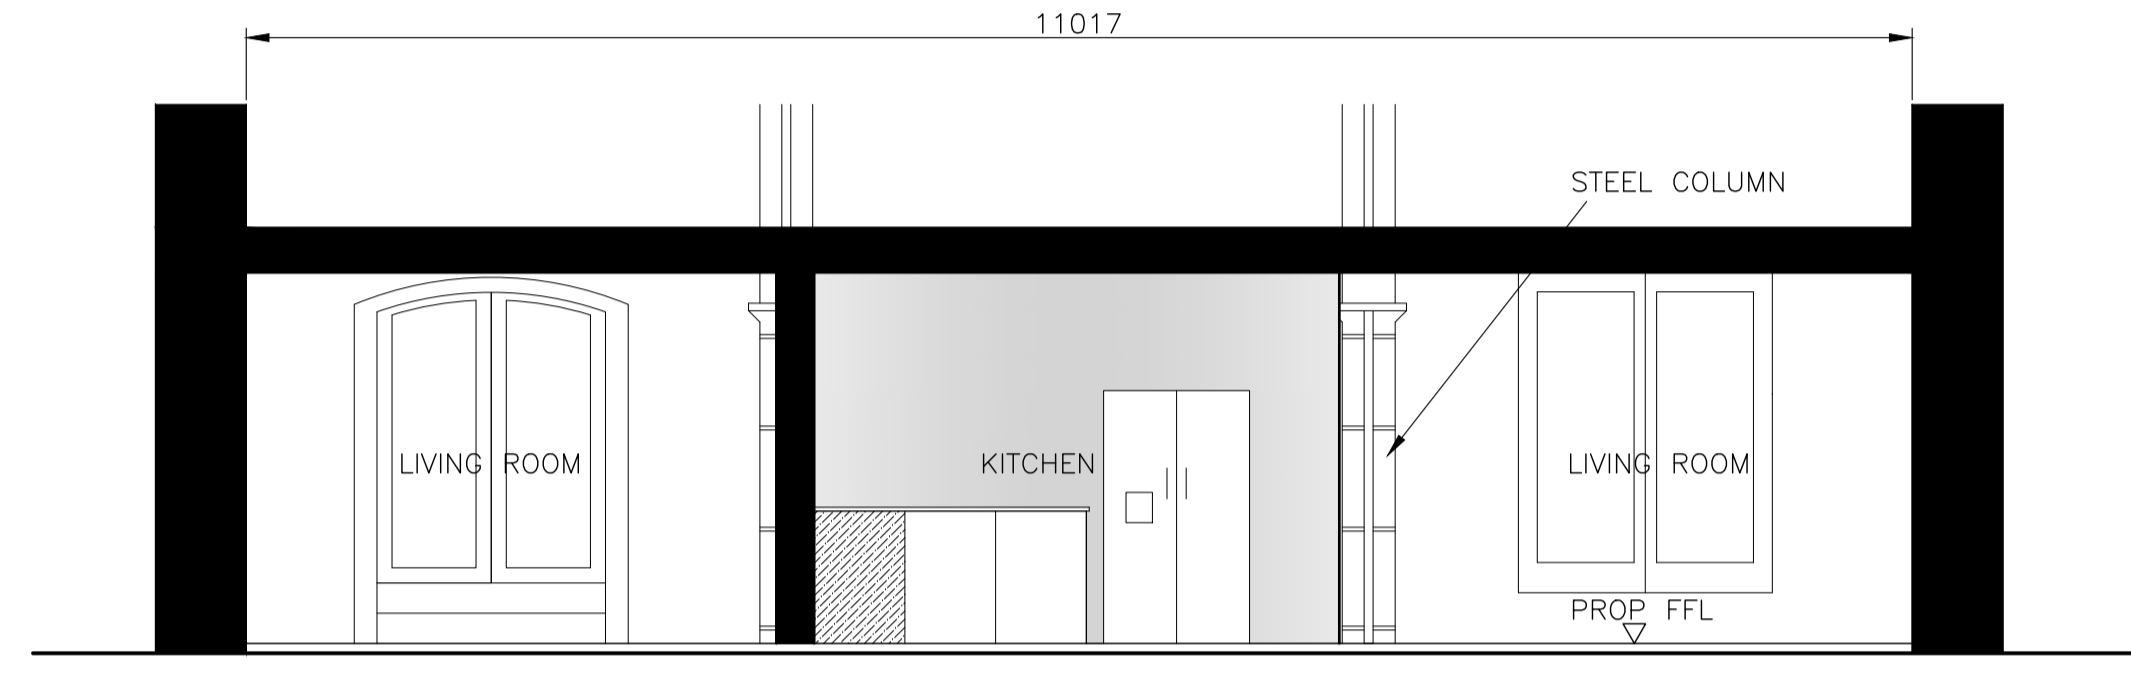

ELEVATION A-A
SCALE 1:50



ELEVATION B-B
SCALE 1:50

SERVICE VOID TO BE REMOVED AND REPLACE WITH INSULATED FLOATING FLOOR

ORANGE KEY
DESIGN STUDIOS

Tel: (01488) 682918
E-mail: info@orangekeytd.co.uk

Client Bicknell Estates	
Project Unit 4 St Saviours Mill Street London	
Title Proposed Ground Floor Plan Section A-A & B-B	
Scale AS SHOWN @ A1	Date
Drawing number 21089/002	Rev. PL1

ORIGINAL SCALE 0-100mm