



PROPOSED 1:100

0m 1m 2m 3m 4m 5m
SCALE BAR IN METERS

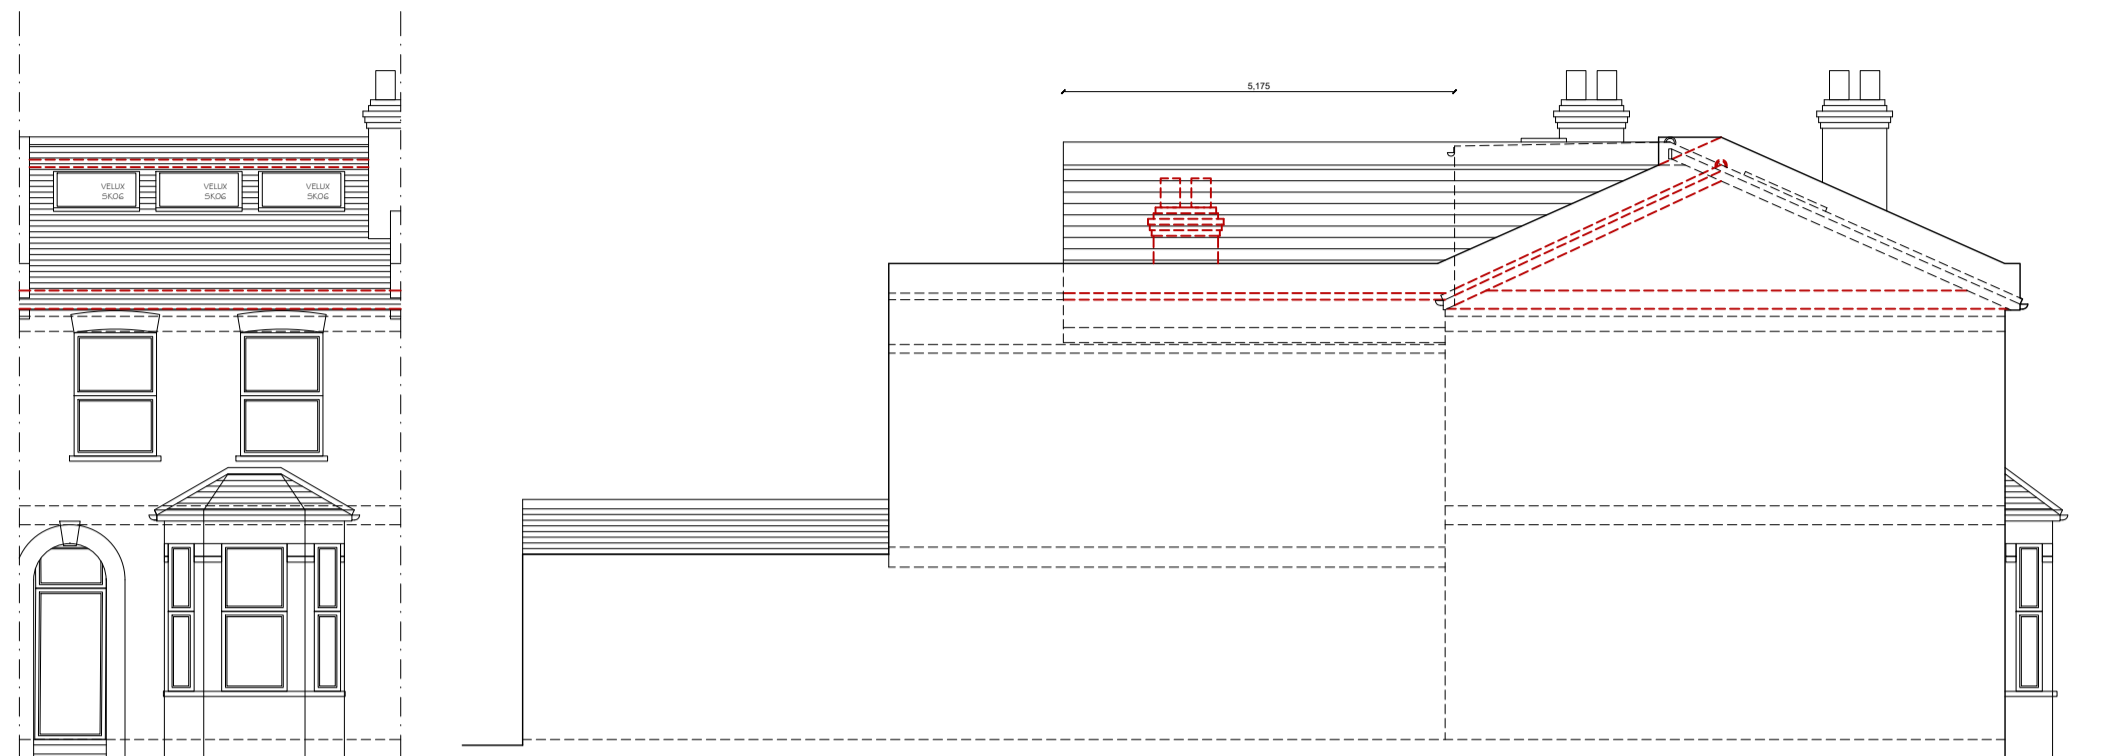


PROPOSED FRONT ELEVATION

PROPOSED SIDE ELEVATION 01

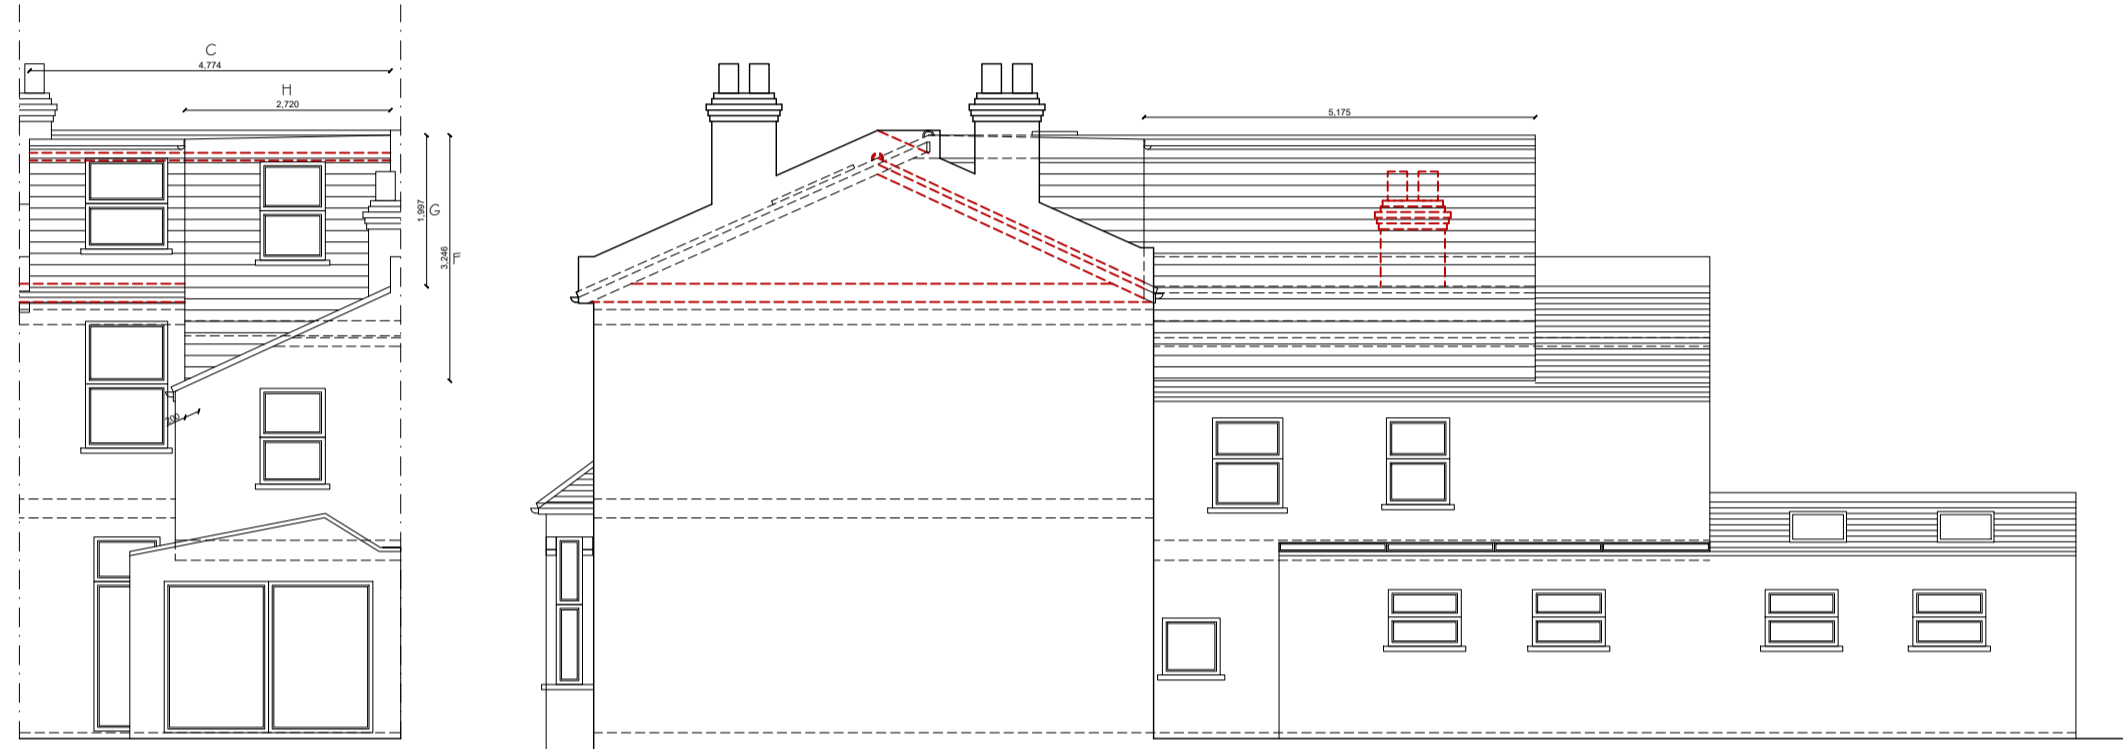


PROPOSED REAR ELEVATION

PROPOSED SIDE ELEVATION 02

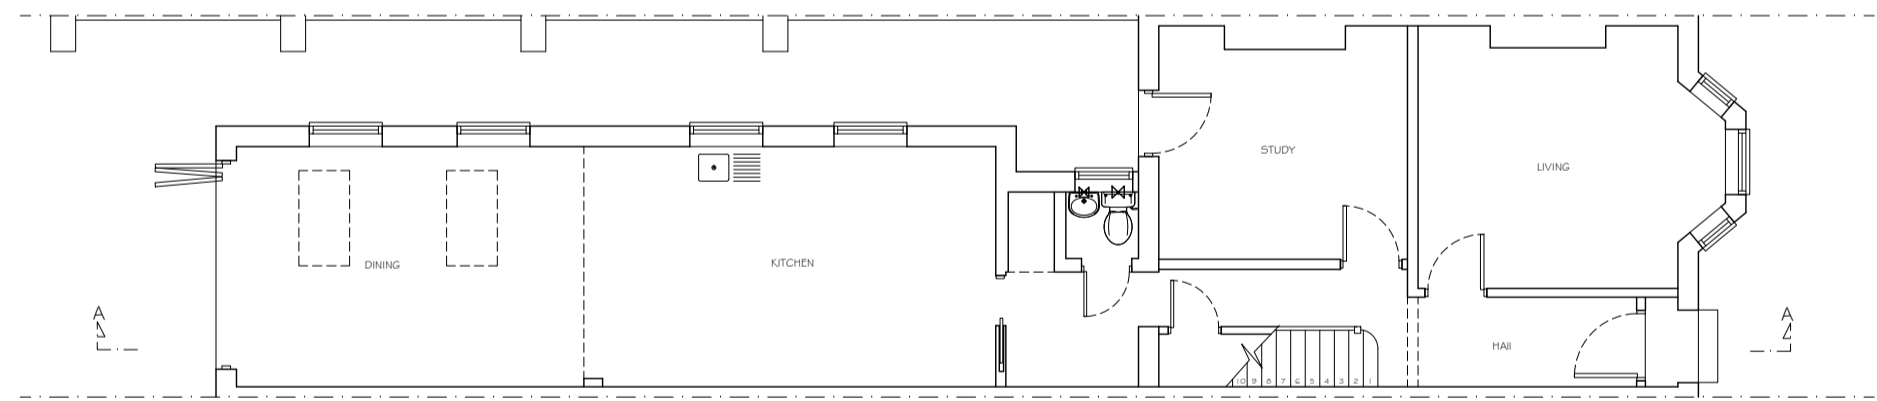

PROPOSED GROUND FLOOR PLAN

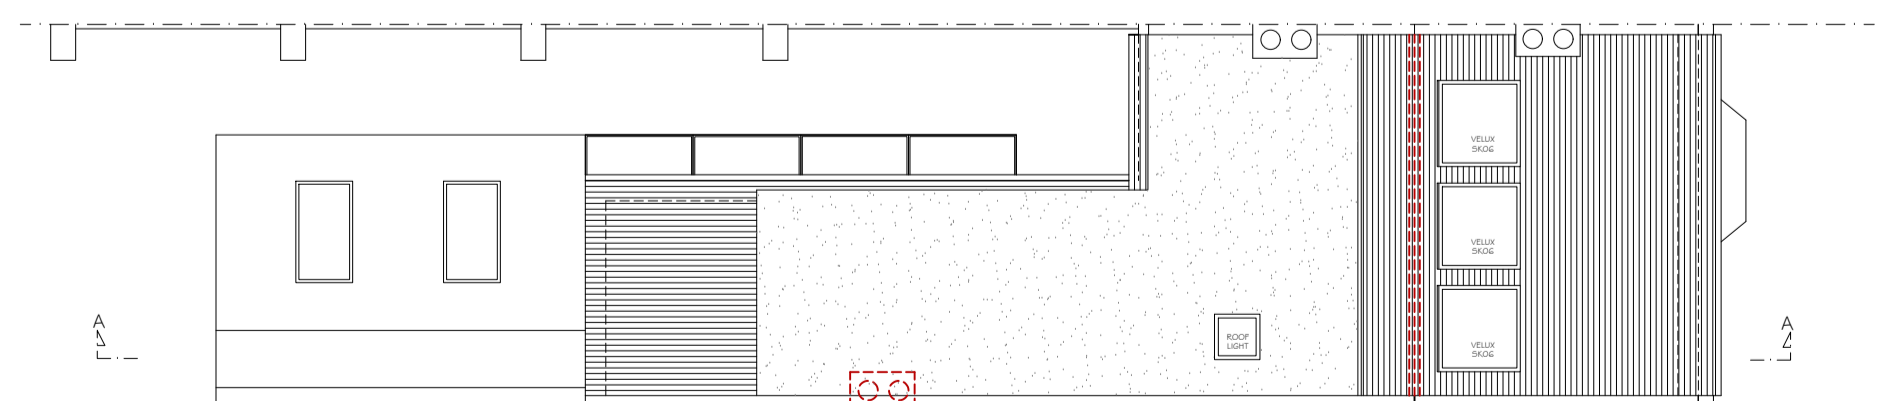


PROPOSED ROOF PLAN

PROPOSED 1:50


0m .5m 1m 2m 3m 4m 5m
SCALE BAR IN METERS

All new materials to match existing. All new side windows to be obscure-glazed and fixed shut up to 1.7m above internal floor level


All rooflights not to project by more than 150mm above the roofslope

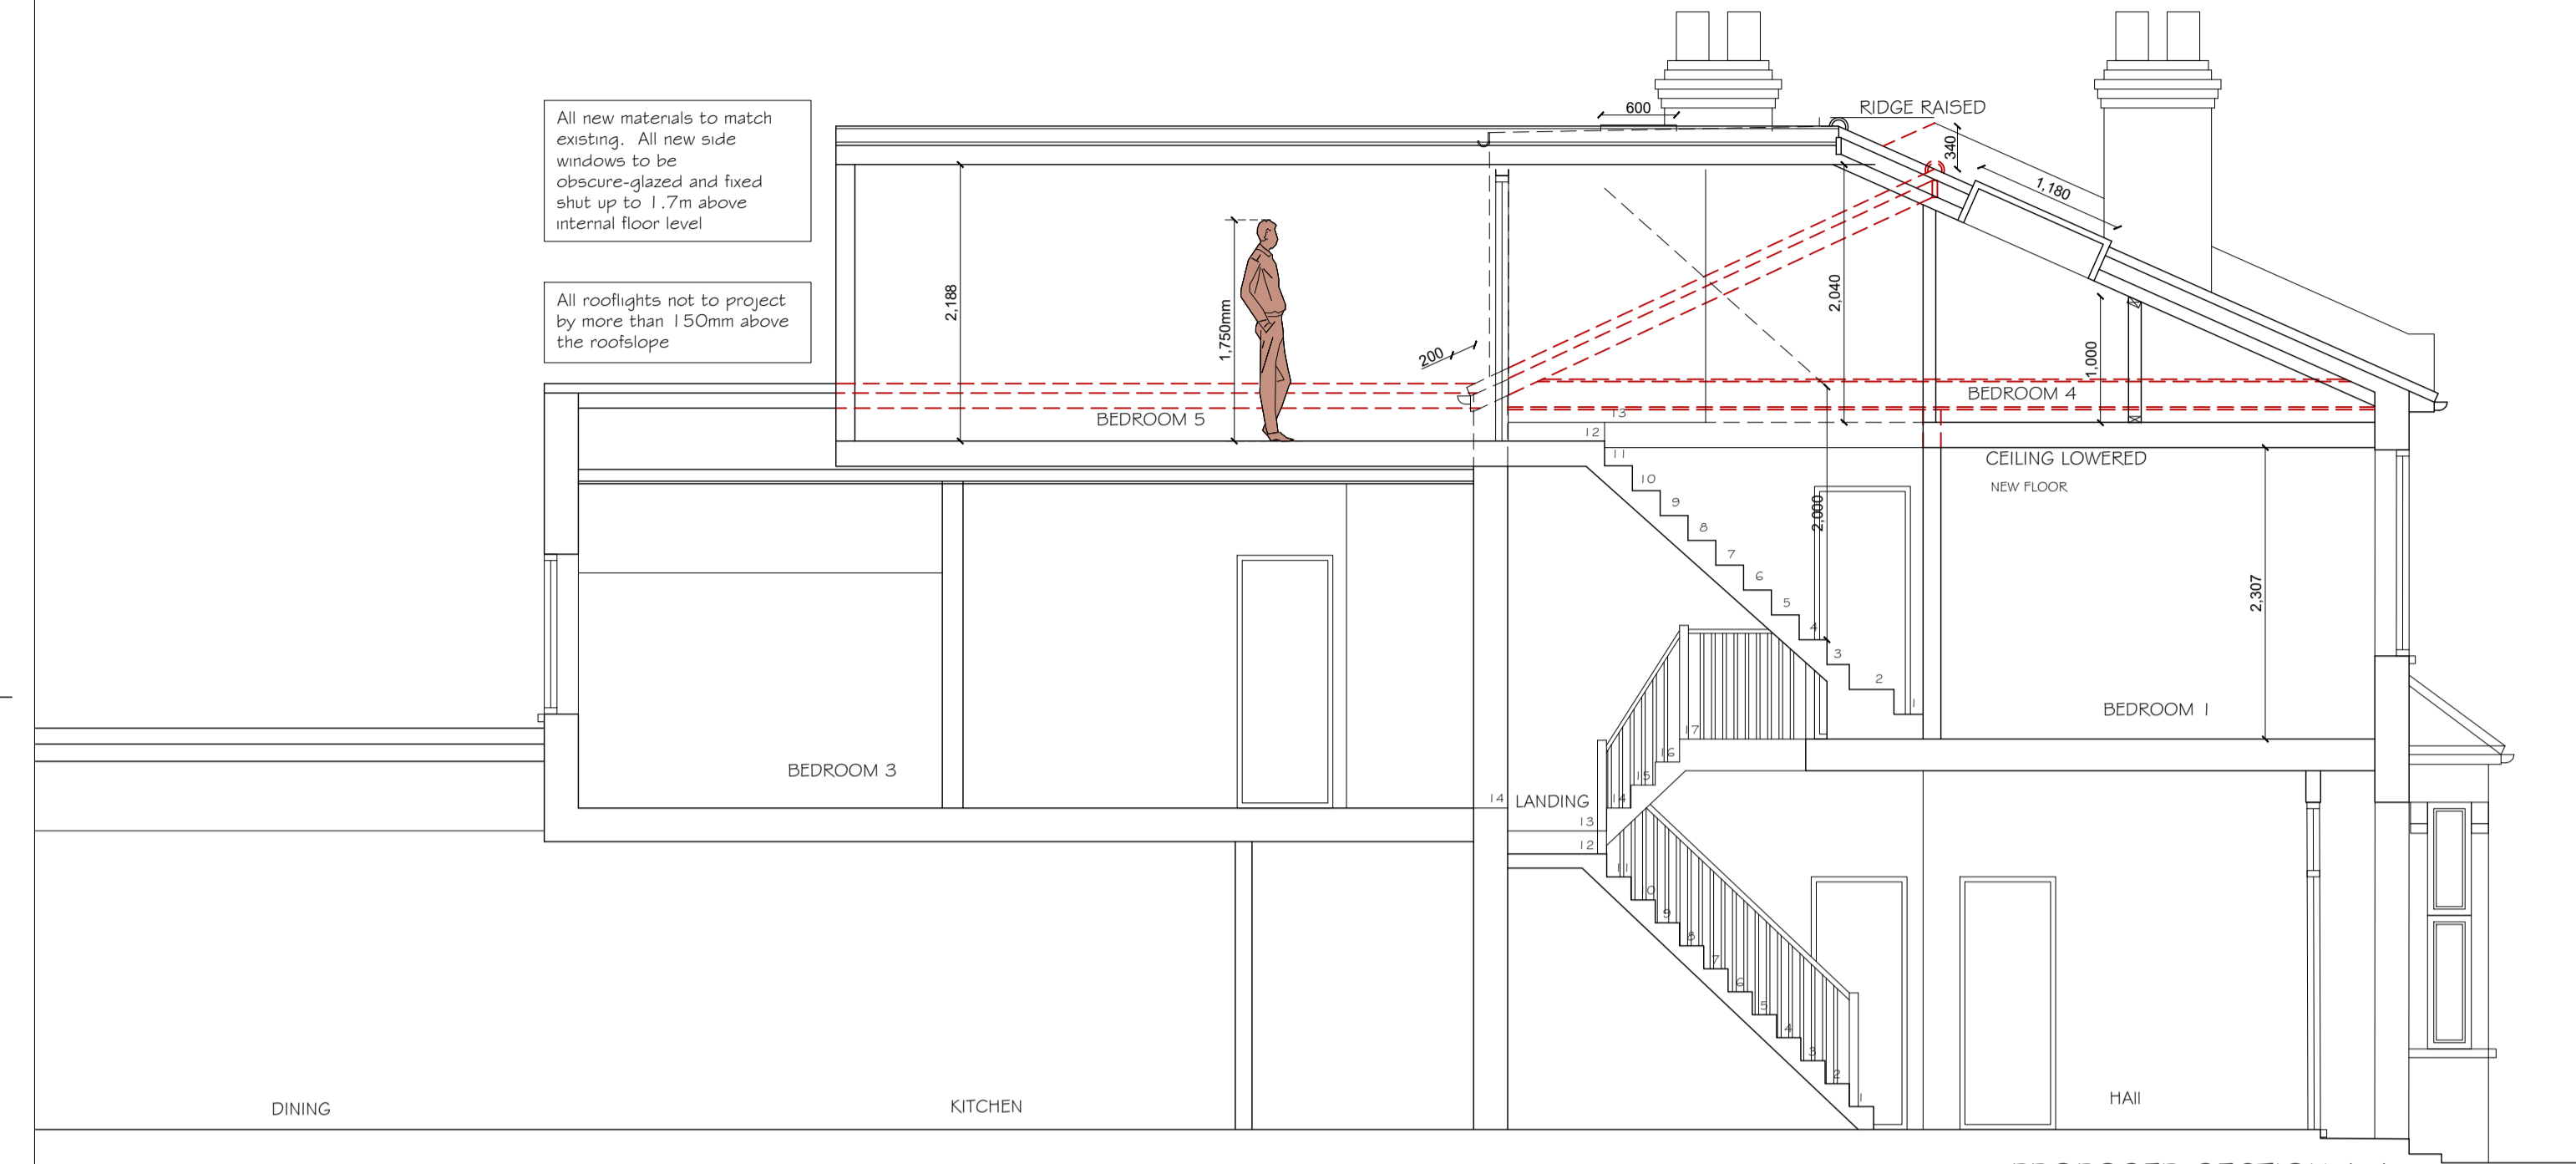

PROPOSED SECTION A-A

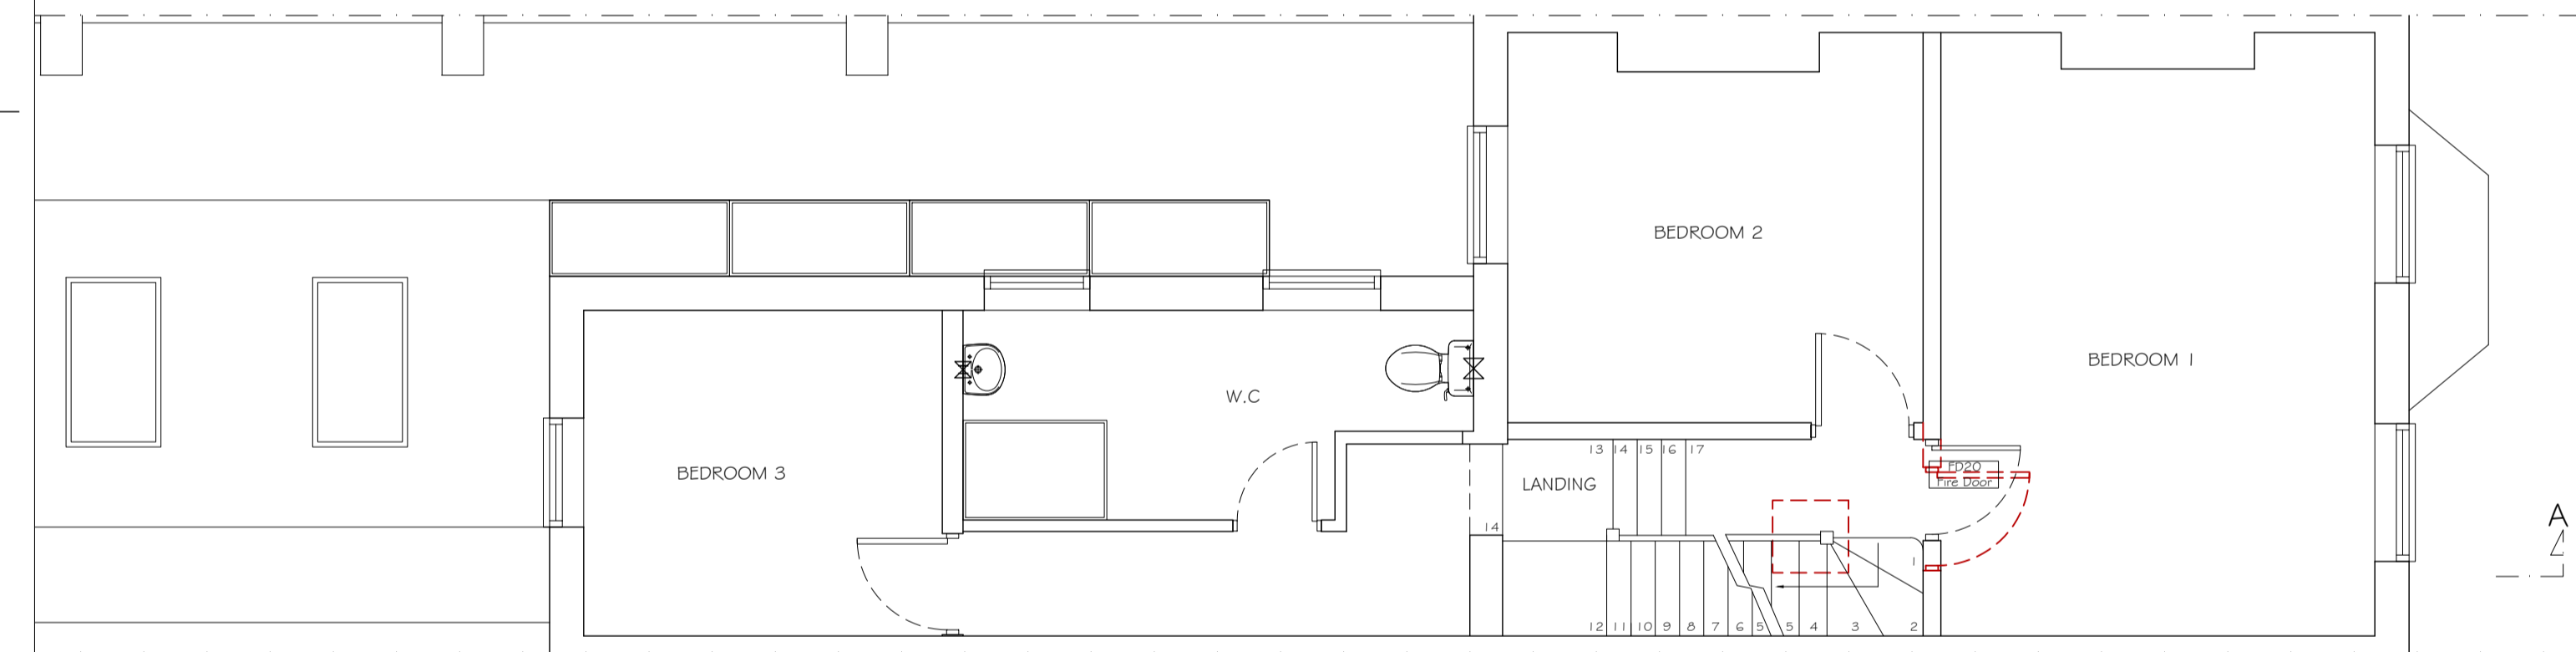

PROPOSED FIRST FLOOR PLAN

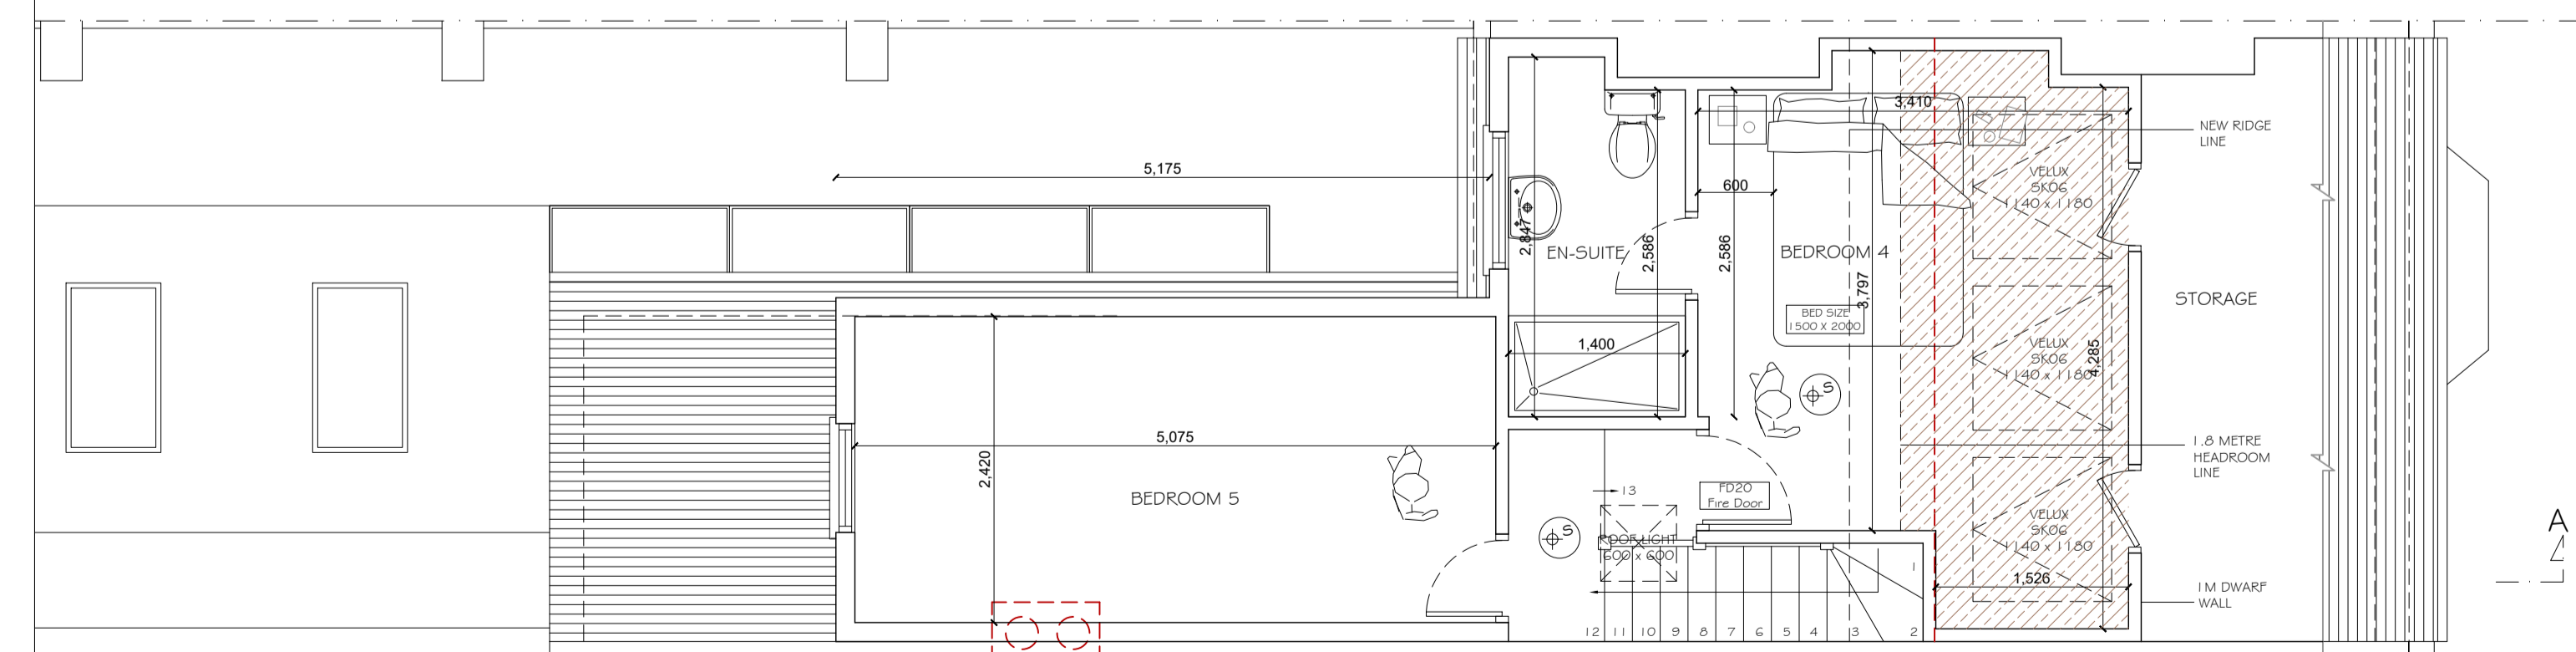

PROPOSED LOFT PLAN

"Chimney breast to be removed"

HEAD HEIGHT < 1.8m

studio 136 architects
© The Broadway, Wembley, Middlesex, HA9 6JT
Tel/Fax: 020 8907 7131 e-mail: info@studio136.co.uk

Project
LOFT CONVERSION AT
149 Hollydale Road
LONDON
SE15 2TF

Client
Mr Donovan
149 Hollydale Road
LONDON
SE15 2TF

Drawing Title
PROPOSED PLANS
SECTION & ELEVATIONS

Scale 1:100 / 1:50 @ A1	Drawn MARCH 2022	Checked -	Authorised -
----------------------------	---------------------	--------------	-----------------

Drawing Number ST_MAR22_149 HOL_002	Rev B
--	----------