


HIGHVIEW GARDENS

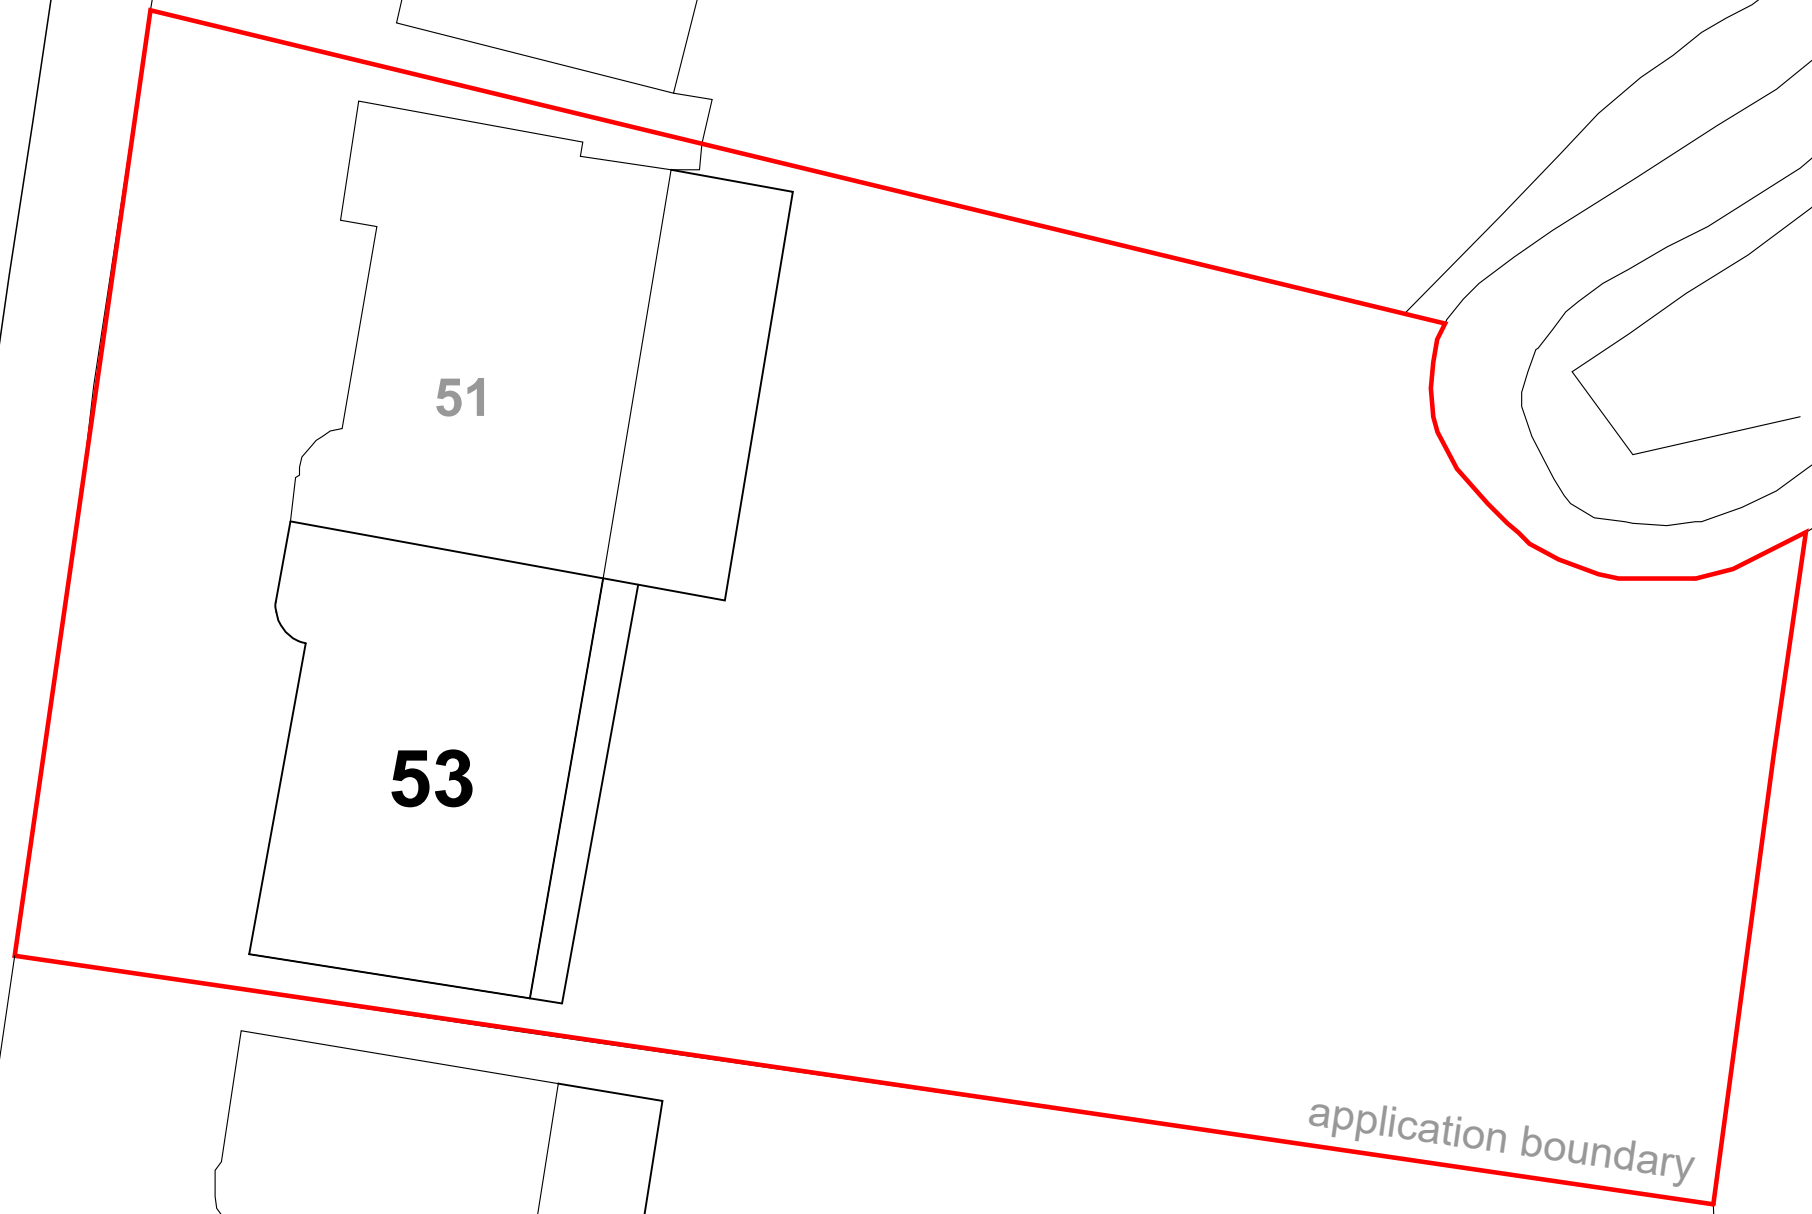

REV	DESCRIPTION	BY	DATE
C	CLIENT AMENDMENTS	MN	09.02.22
B	SECOND ISSUE	MN	28.01.22
A	FIRST ISSUE	MN	25.01.22



**HOWARD & SEDDON A.R.I.B.A.
CHARTERED ARCHITECTS**
64 WASHWAY ROAD
SALE, CHESHIRE, M33 7RE
TEL No. 0161 - 973 8296
FAX No. 0161 - 962 3485
E-MAIL : ADMIN@HOWARDANDEDDON.CO.UK

PROJECT
PROPOSED ALTERATIONS AND CONVERSION OF
EXISTING BUNGALOW TO 2 NO. HOUSES 53
HIGHVIEW GARDENS EDGEWARE HA8 9UD

CLIENT
BROOMSTANLEY INVESTMENTS LTD

TITLE
EXISTING SITE PLAN

DRAWN MN	DRG No. 15,122 19
DATE 09.02.22	
SCALE 1:200 X [A3]	AMENDMENT A