


*LIFT TO BE CONFIRMED BY SPECIALIST

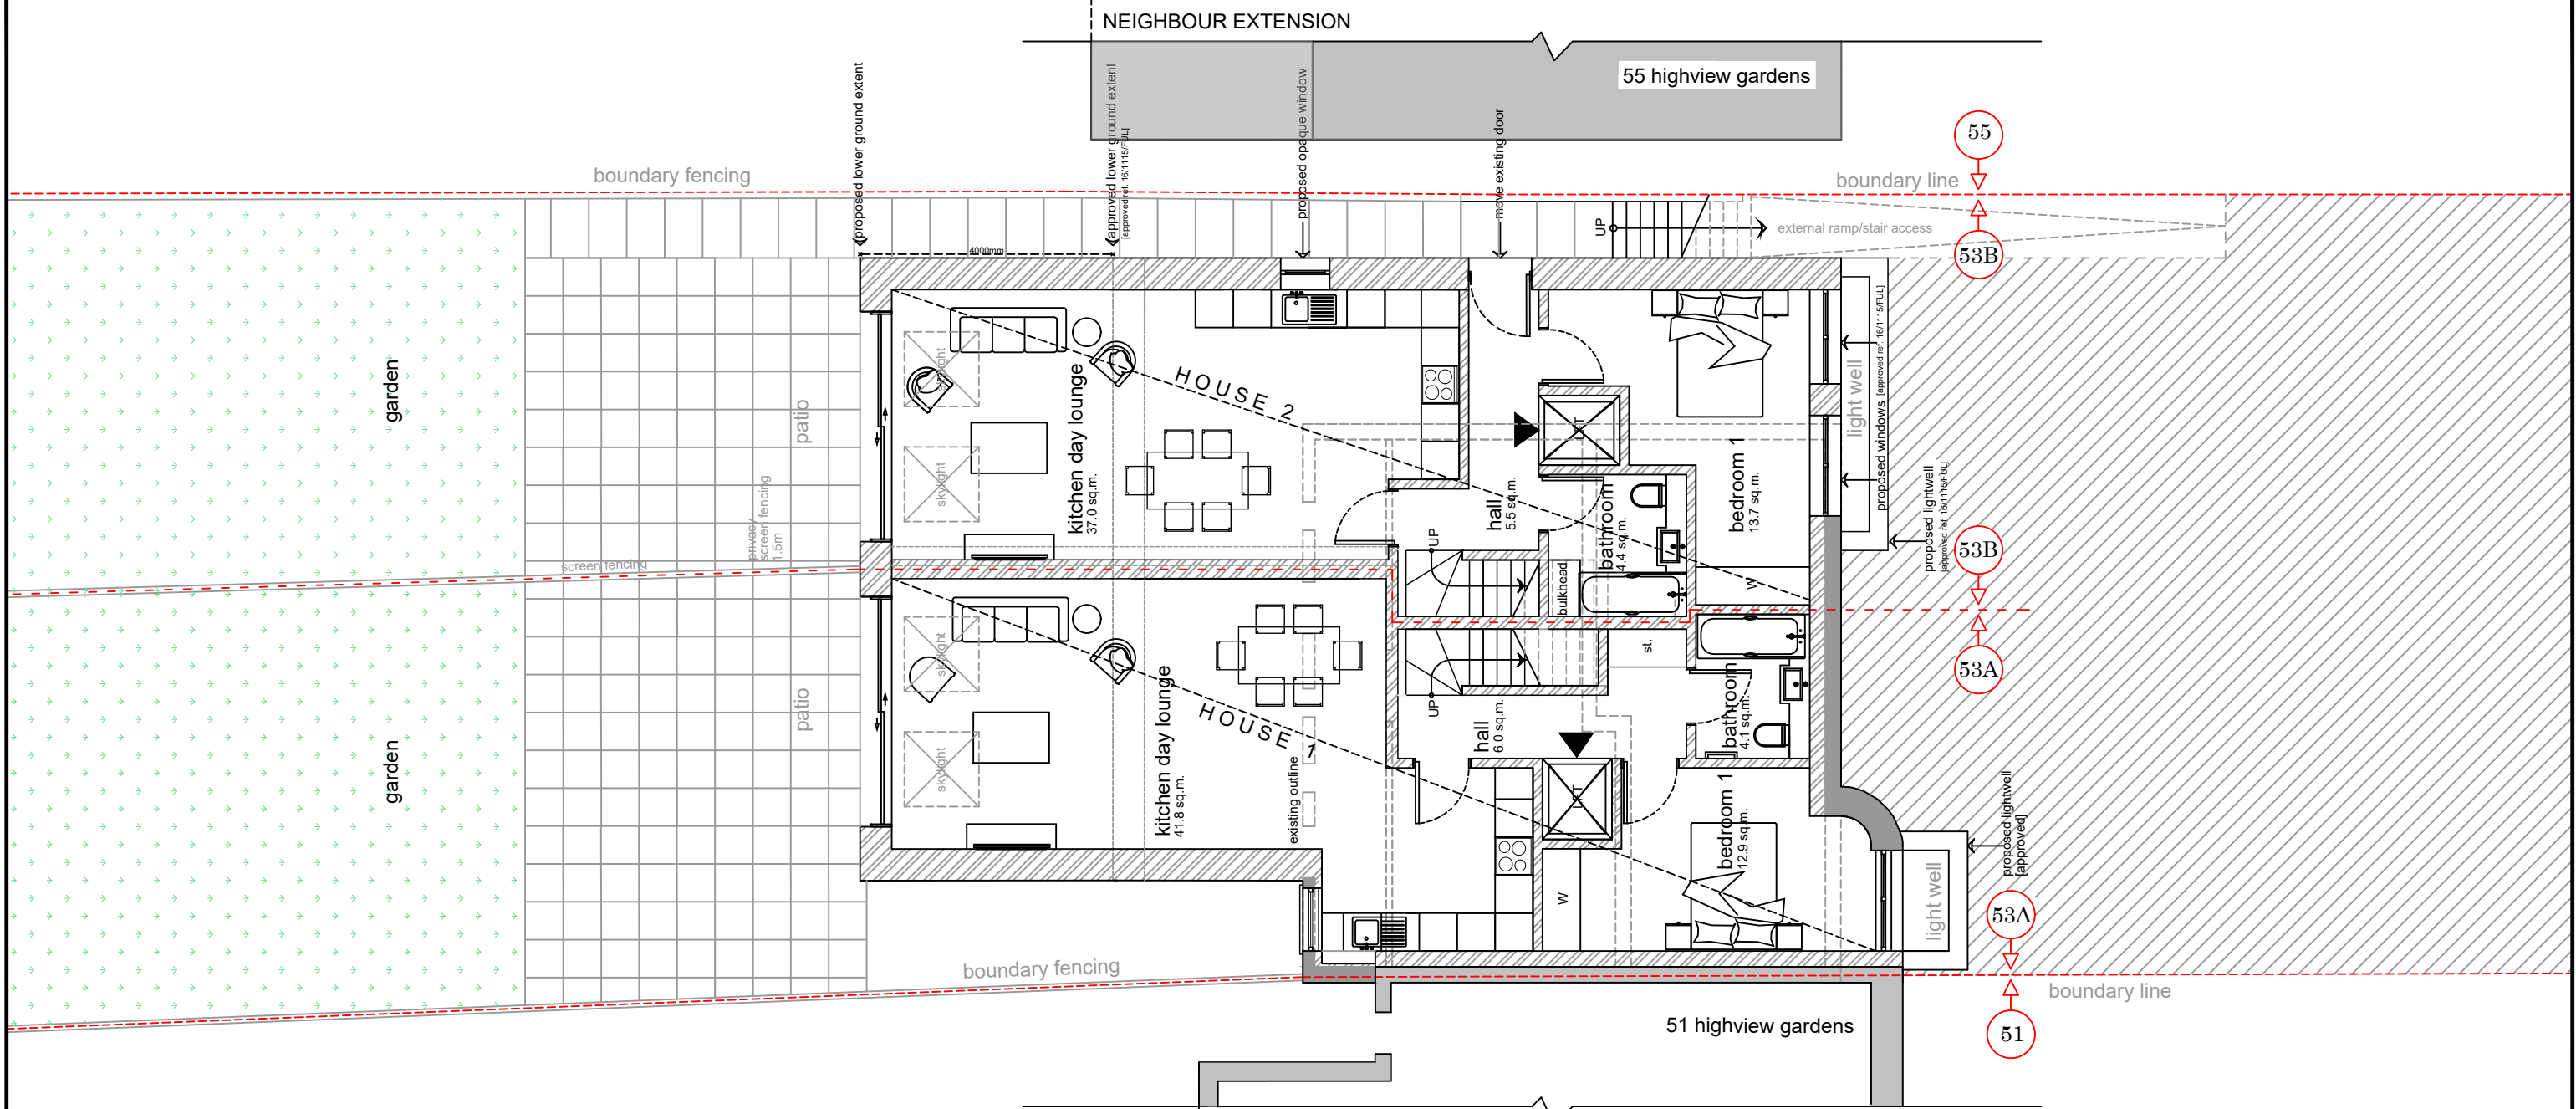

SCALE 1:100



GROSS INTERNAL AREAS

HOUSE 1 - 53A HOUSE 2 - 53B

71.7 sq.m. 67.5 sq.m.

NET saleable floor area = 139.2 sq.m.



REV	DESCRIPTION	BY	DATE
C	CLIENT AMENDMENTS	MN	09.02.22
B	SECOND ISSUE	MN	28.01.22
A	FIRST ISSUE	MN	25.01.22

HOWARD & SEDDON A.R.I.B.A. CHARTERED ARCHITECTS
 64 WASHWAY ROAD
 SALE, CHESHIRE, M33 7RE
 TEL No. 0161 - 973 8296
 FAX No. 0161 - 962 3485
 E-MAIL : ADMIN@HOWARDANDEDSDON.CO.UK

PROJECT
 PROPOSED ALTERATIONS AND CONVERSION OF EXISTING BUNGALOW TO 2 NO. HOUSES 53 HIGHVIEW GARDENS EDGEWARE HA8 9UD

CLIENT
 BROOMSTANLEY INVESTMENTS LTD

TITLE
 PROPOSED LOWER GROUND FLOOR PLAN

DRAWN MN	DRG No. 15,122 08
DATE 09.02.22	
SCALE 1:100 X [A3]	AMENDMENT C