




1:1250 Site Location Plan


© Crown Copyright 2016. Streetwise Licence No. 100047474



1:500 Site Location Plan

© Crown Copyright 2016. Streetwise Licence No. 100047474

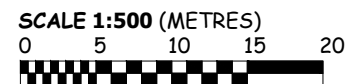


P01	Issued for Approval	22.03.17
Rev	Description	Date
	 Architectural Hub Ltd 41 Kings Chase, Brentwood, Essex, CM14 4LD 01277 201 828 / 07749 122 058 info@architecturalhub.co.uk www.architecturalhub.co.uk	
Client	: Andrew Rooney	
Job title	: 100 Totteridge Lane, London, N20 8JG	
Drg	: Existing Location Plan	
scale	: 1:500 / 1250	date : Mar 2022
© A3		drg. no. : AHUB2112001-1





1:1250 Site Location Plan


© Crown Copyright 2016. Streetwise Licence No. 100047474

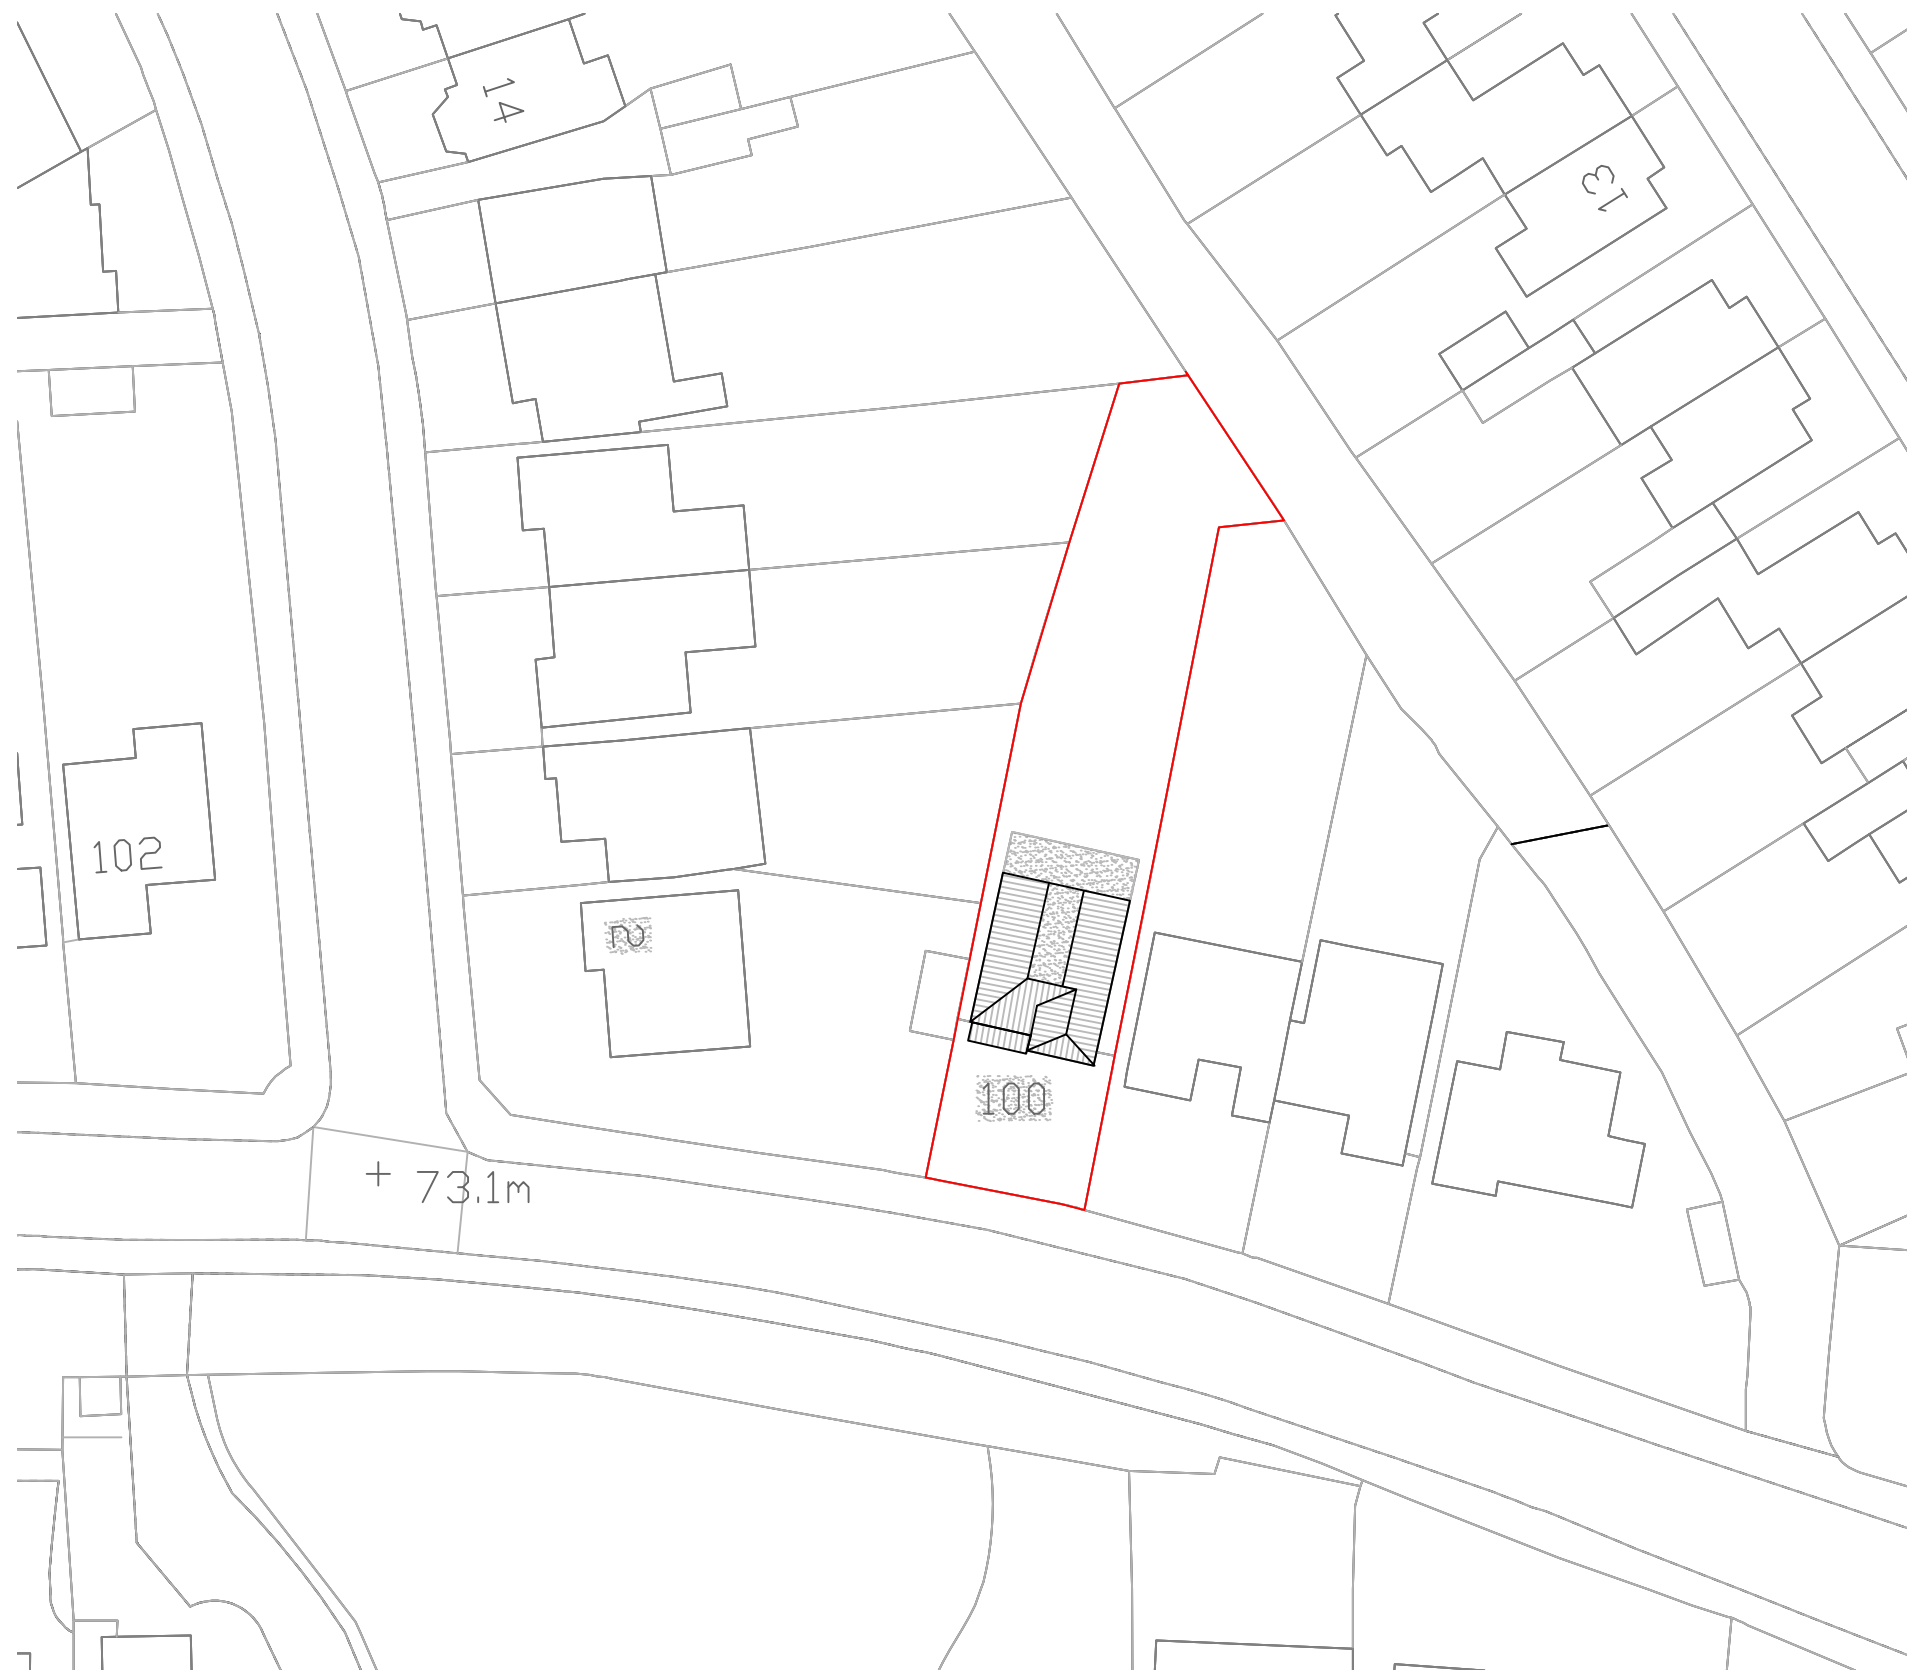


1:500 Site Location Plan


© Crown Copyright 2016. Streetwise Licence No. 100047474

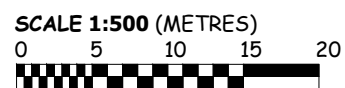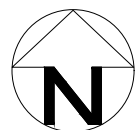

Rev	Description	Date
P01	Issued for Approval	22.03.17
 Architectural Hub Ltd 41 Kings Chase, Brentwood, Essex, CM14 4LD 01277 201 828 / 07749 122 058 info@architecturalhub.co.uk www.architecturalhub.co.uk		
Client	: Andrew Rooney	
Job title	: 100 Totteridge Lane, London, N20 8JG	
Drg	: Proposed Location Plan	
scale 1:500 / 1250 date: Mar 2022 drg. no. AHUB2112001-2 © A3		

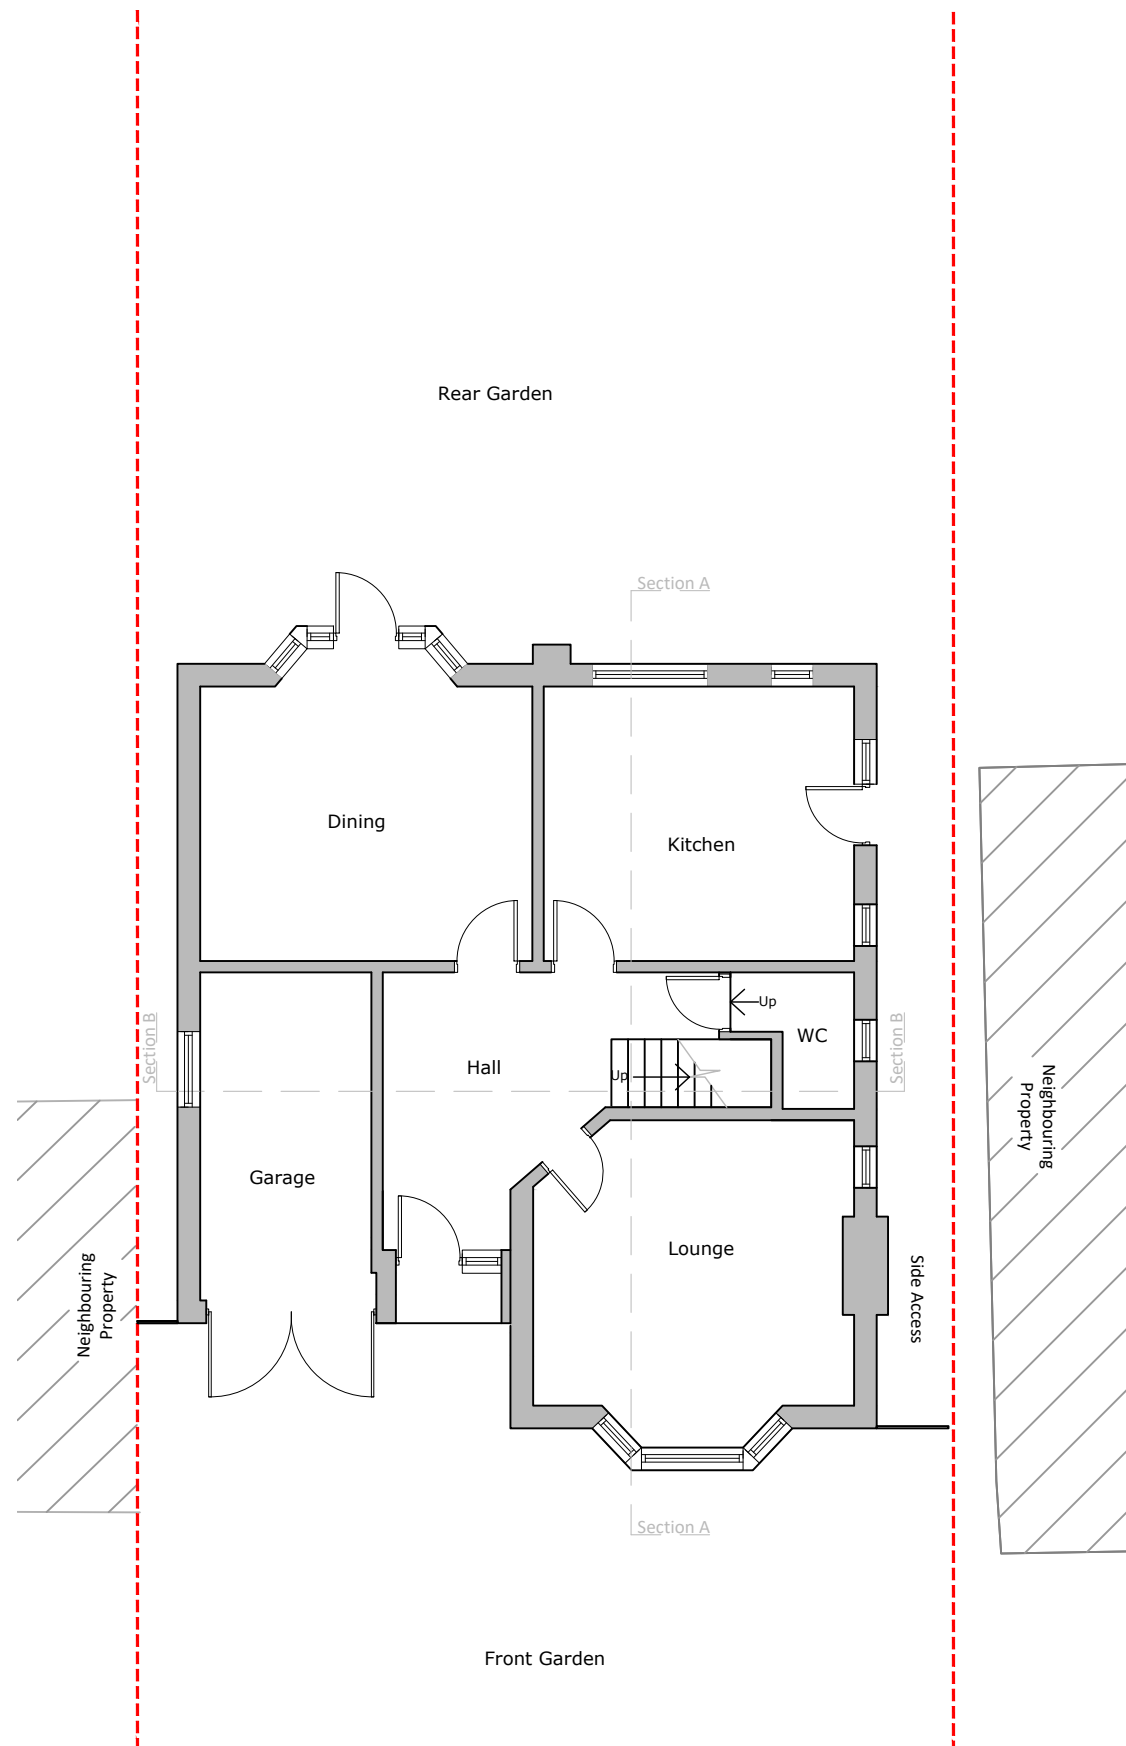

1 Existing Ground Floor Plan
1:100

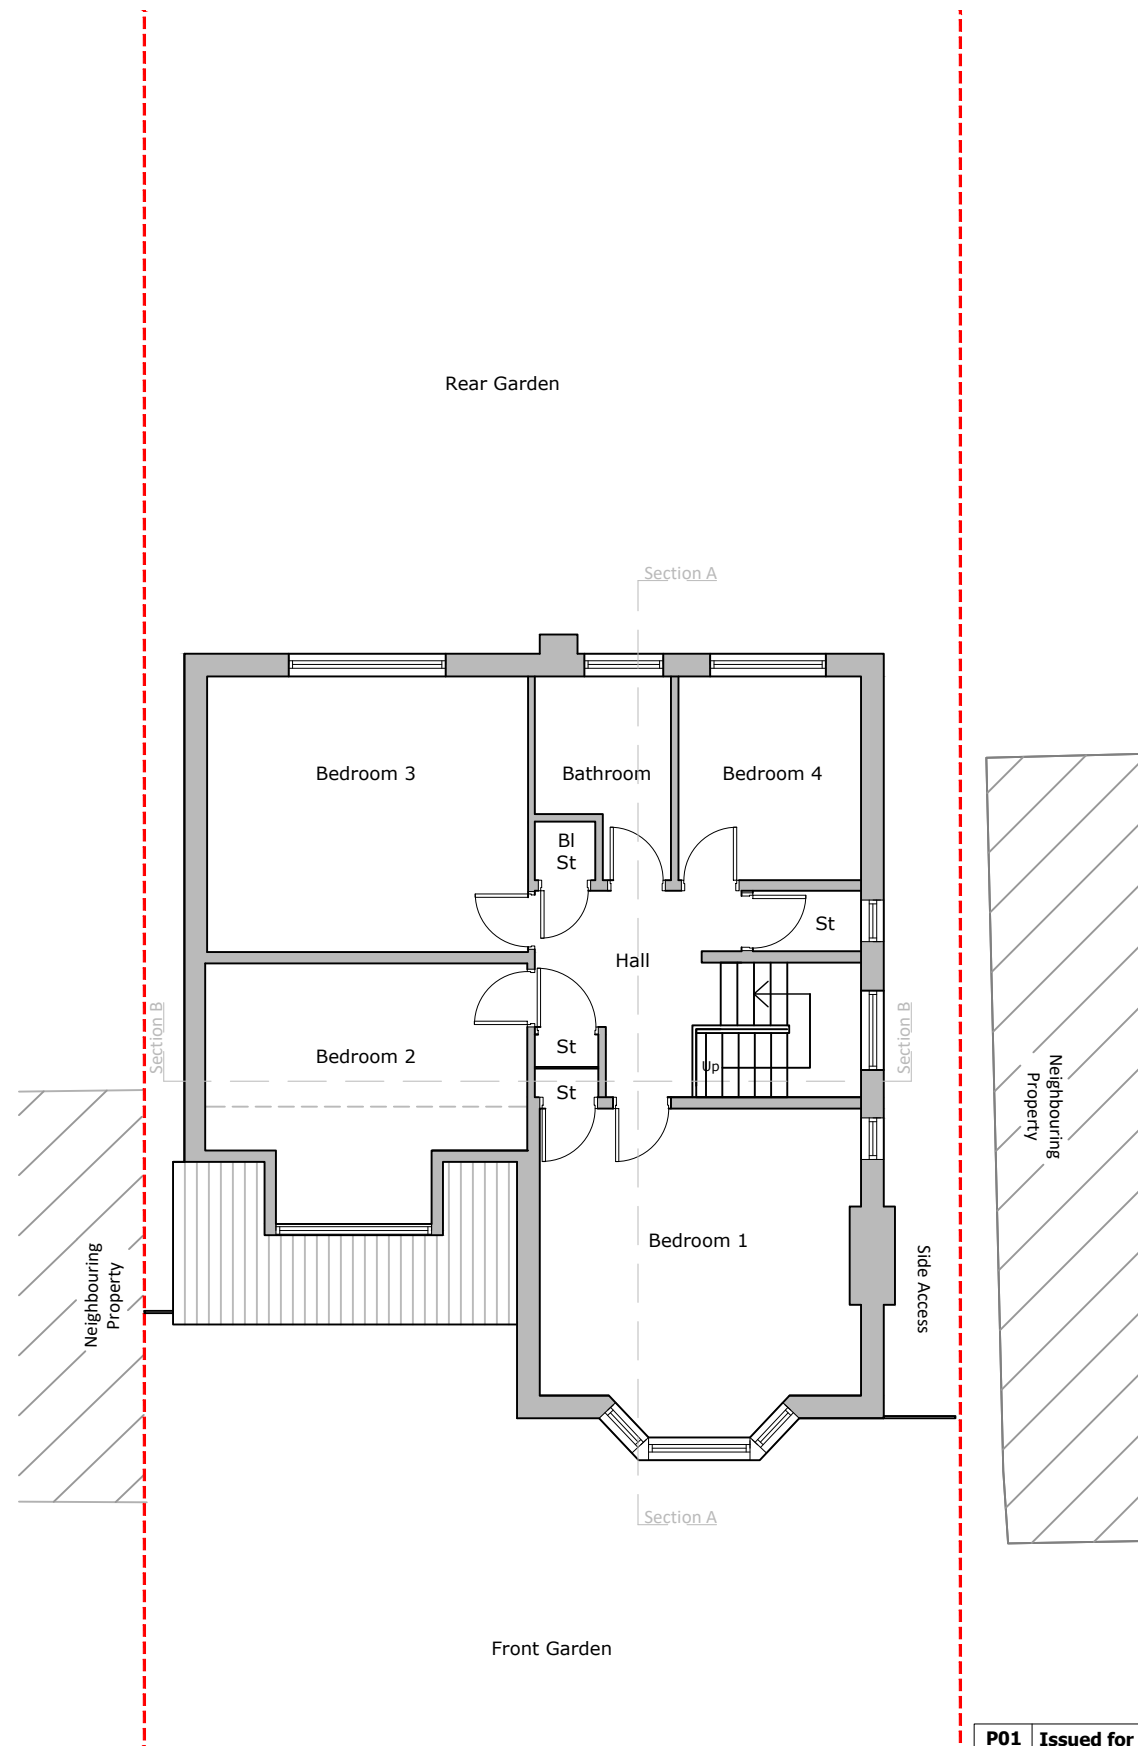


2 Existing First Floor Plan
1:100

SCALE 1:100 (METRES)



P01	Issued for Approval	22.03.17
Rev	Description	Date
	Architectural Hub Ltd 41 Kings Chase, Brentwood, Essex, CM14 4LD 01277 201 828 / 07749 122 058 info@architecturalhub.co.uk www.architecturalhub.co.uk	
Client	: Andrew Rooney	
Job title	: 100 Totteridge Lane, London, N20 8JG	
Drg	: Existing Floor Plans (1-2)	
scale	date	drg. no.
@ A3 1:100	Mar 2022	AHUB2112001-3

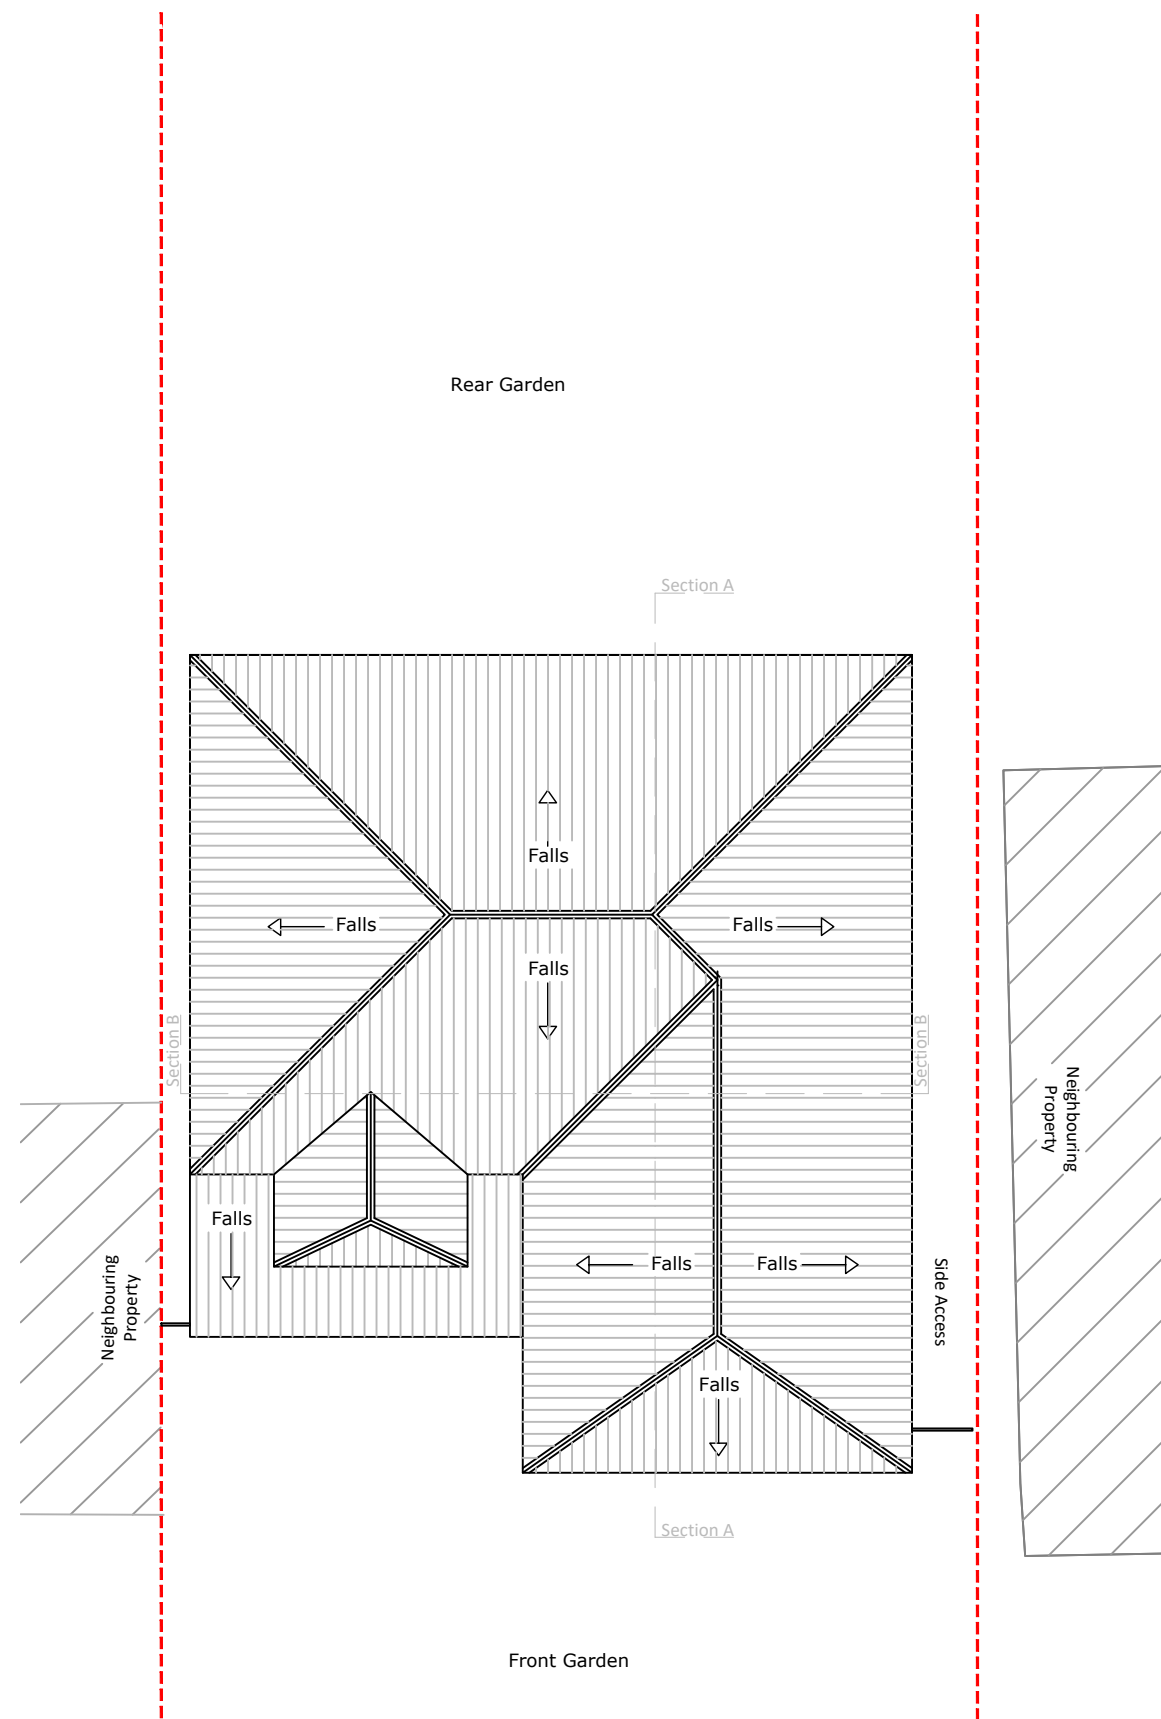

1 Existing Roof Plan
1:100


SCALE 1:100 (METRES)



P01	Issued for Approval	22.03.17
Rev	Description	Date
	Architectural Hub Ltd 41 Kings Chase, Brentwood, Essex, CM14 4LD 01277 201 828 / 07749 122 058 info@architecturalhub.co.uk www.architecturalhub.co.uk	
Client	: Andrew Rooney	
Job title	: 100 Totteridge Lane, London, N20 8JG	
Drg	: Existing Floor Plans (2-2)	
scale @ A3	1:100	date: Mar 2022 drg. no. AHUB2112001-4



1 Existing South Facing Elevation
1:100 / Front Elevation

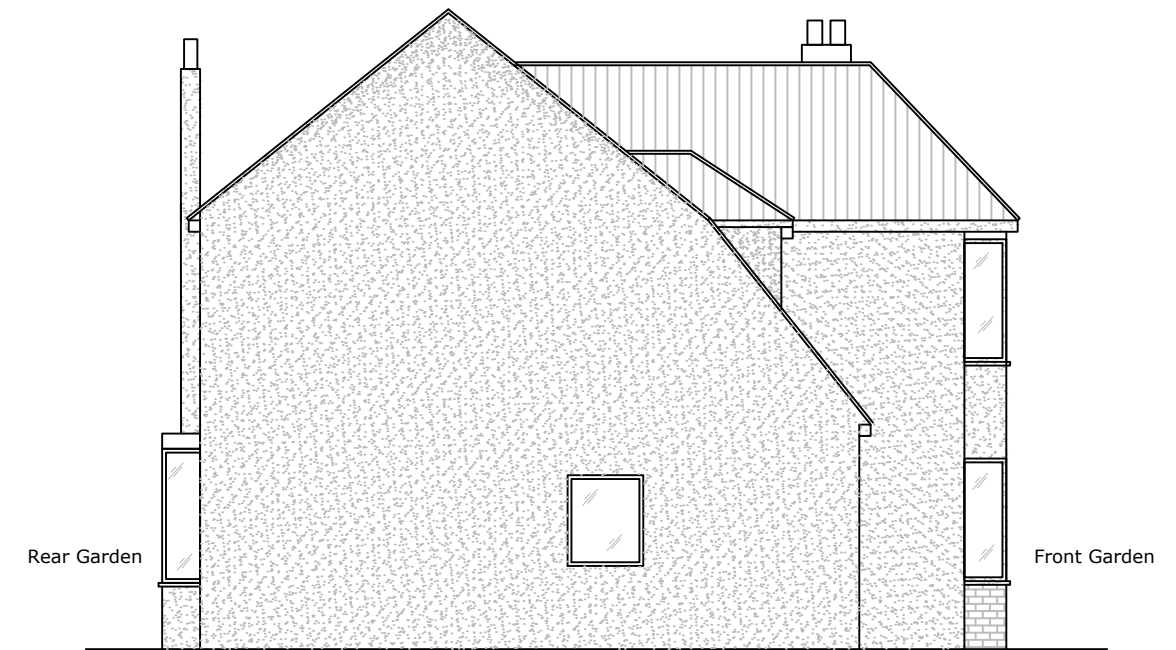

2 Existing West Facing Elevation
1:100 / Rear to Front Elevation




3 Existing North Facing Elevation
1:100 / Rear Elevation




4 Existing East Facing Elevation
1:100 / Front to Rear Elevation


SCALE 1:100 (METRES)

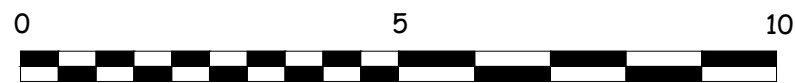

P01	Issued for Approval	22.03.17
Rev	Description	Date
	Architectural Hub Ltd 41 Kings Chase, Brentwood, Essex, CM14 4LD 01277 201 828 / 07749 122 058 info@architecturalhub.co.uk www.architecturalhub.co.uk	
Client	: Andrew Rooney	
Job title	: 100 Totteridge Lane, London, N20 8JG	
Drg	: Existing Elevations	
scale @ A3	1:100	date: Mar 2022 drg. no. AHUB2112001-5

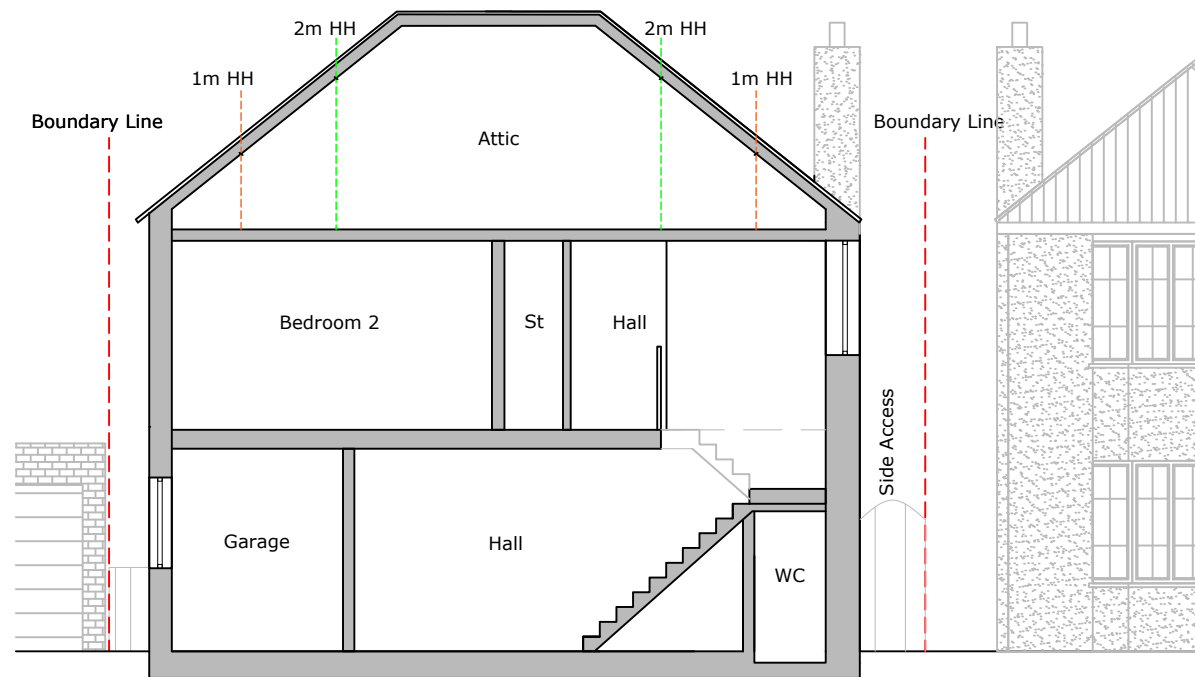


1 Existing Section B Elevation
1:100 / Front Elevation

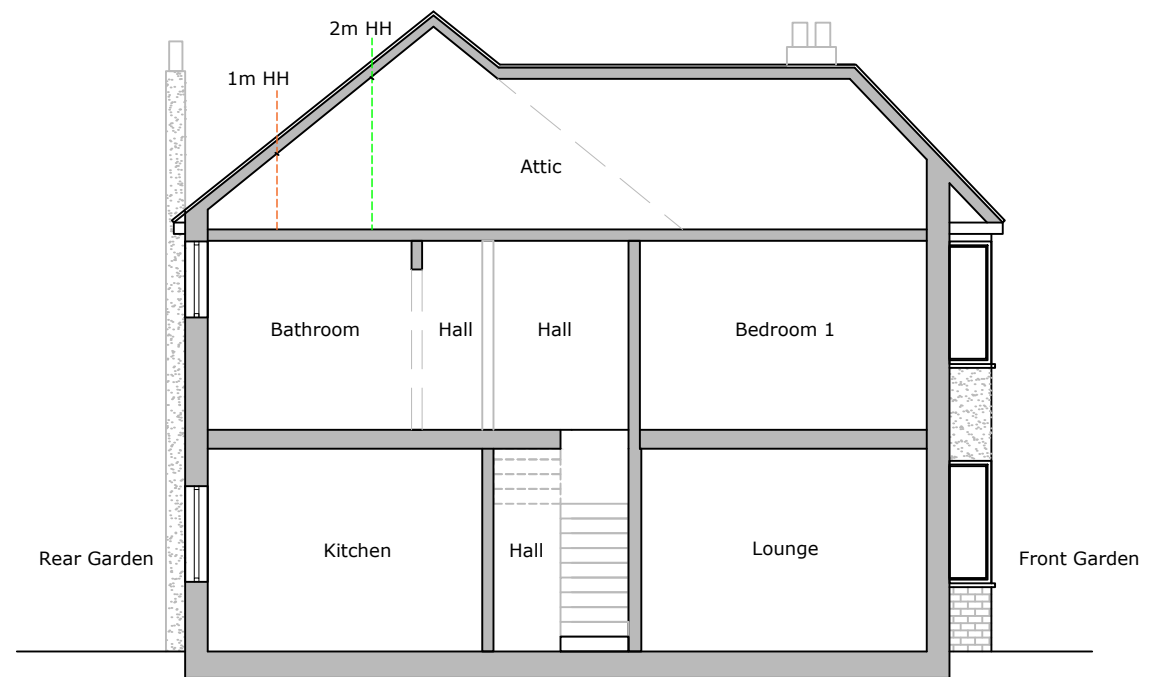


2 Existing Section A Elevation
1:100 / Rear to Front Elevation


SCALE 1:100 (METRES)

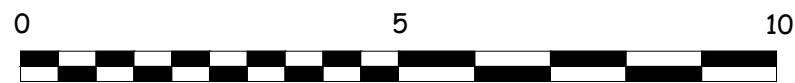

P01	Issued for Approval	22.03.17
Rev	Description	Date
	Architectural Hub Ltd 41 Kings Chase, Brentwood, Essex, CM14 4LD 01277 201 828 / 07749 122 058 info@architecturalhub.co.uk www.architecturalhub.co.uk	
Client	: Andrew Rooney	
Job title	: 100 Totteridge Lane, London, N20 8JG	
Drg	: Existing Section Elevations	
scale @ A3	1:100	date: Mar 2022 drg. no. AHUB2112001-6

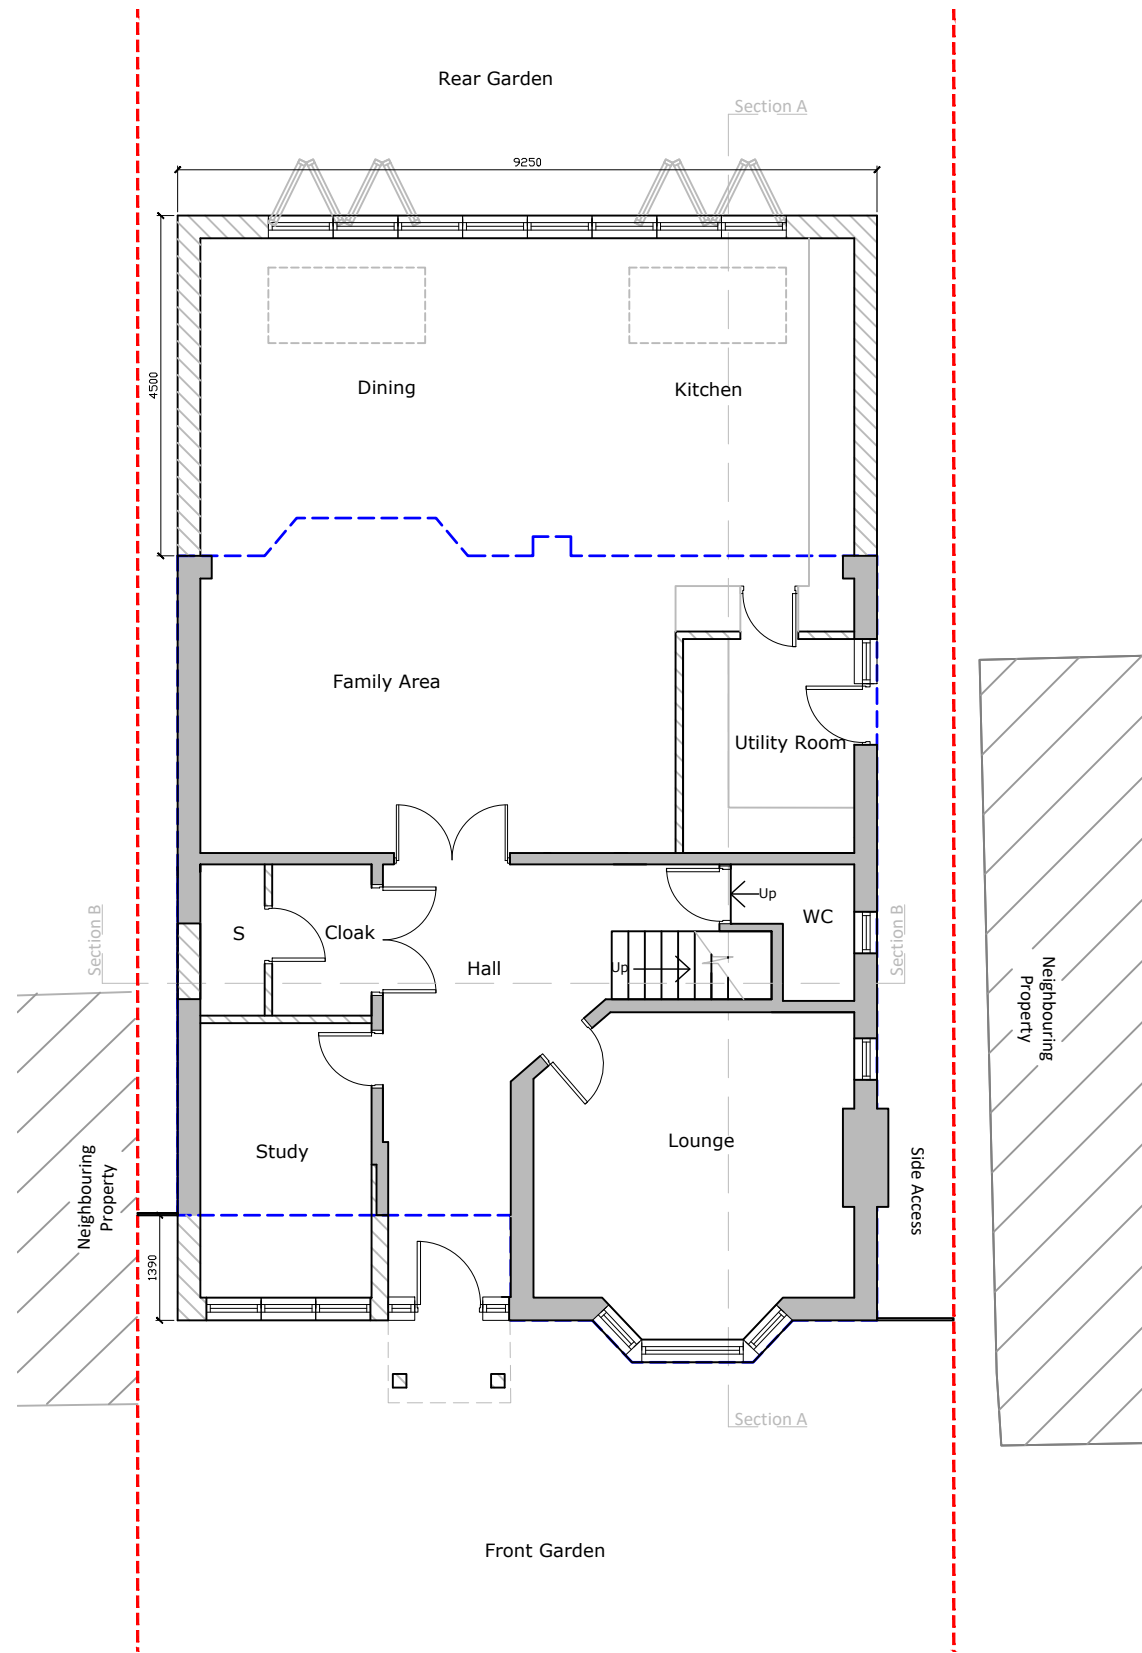



1 Proposed Ground Floor Plan
1:100

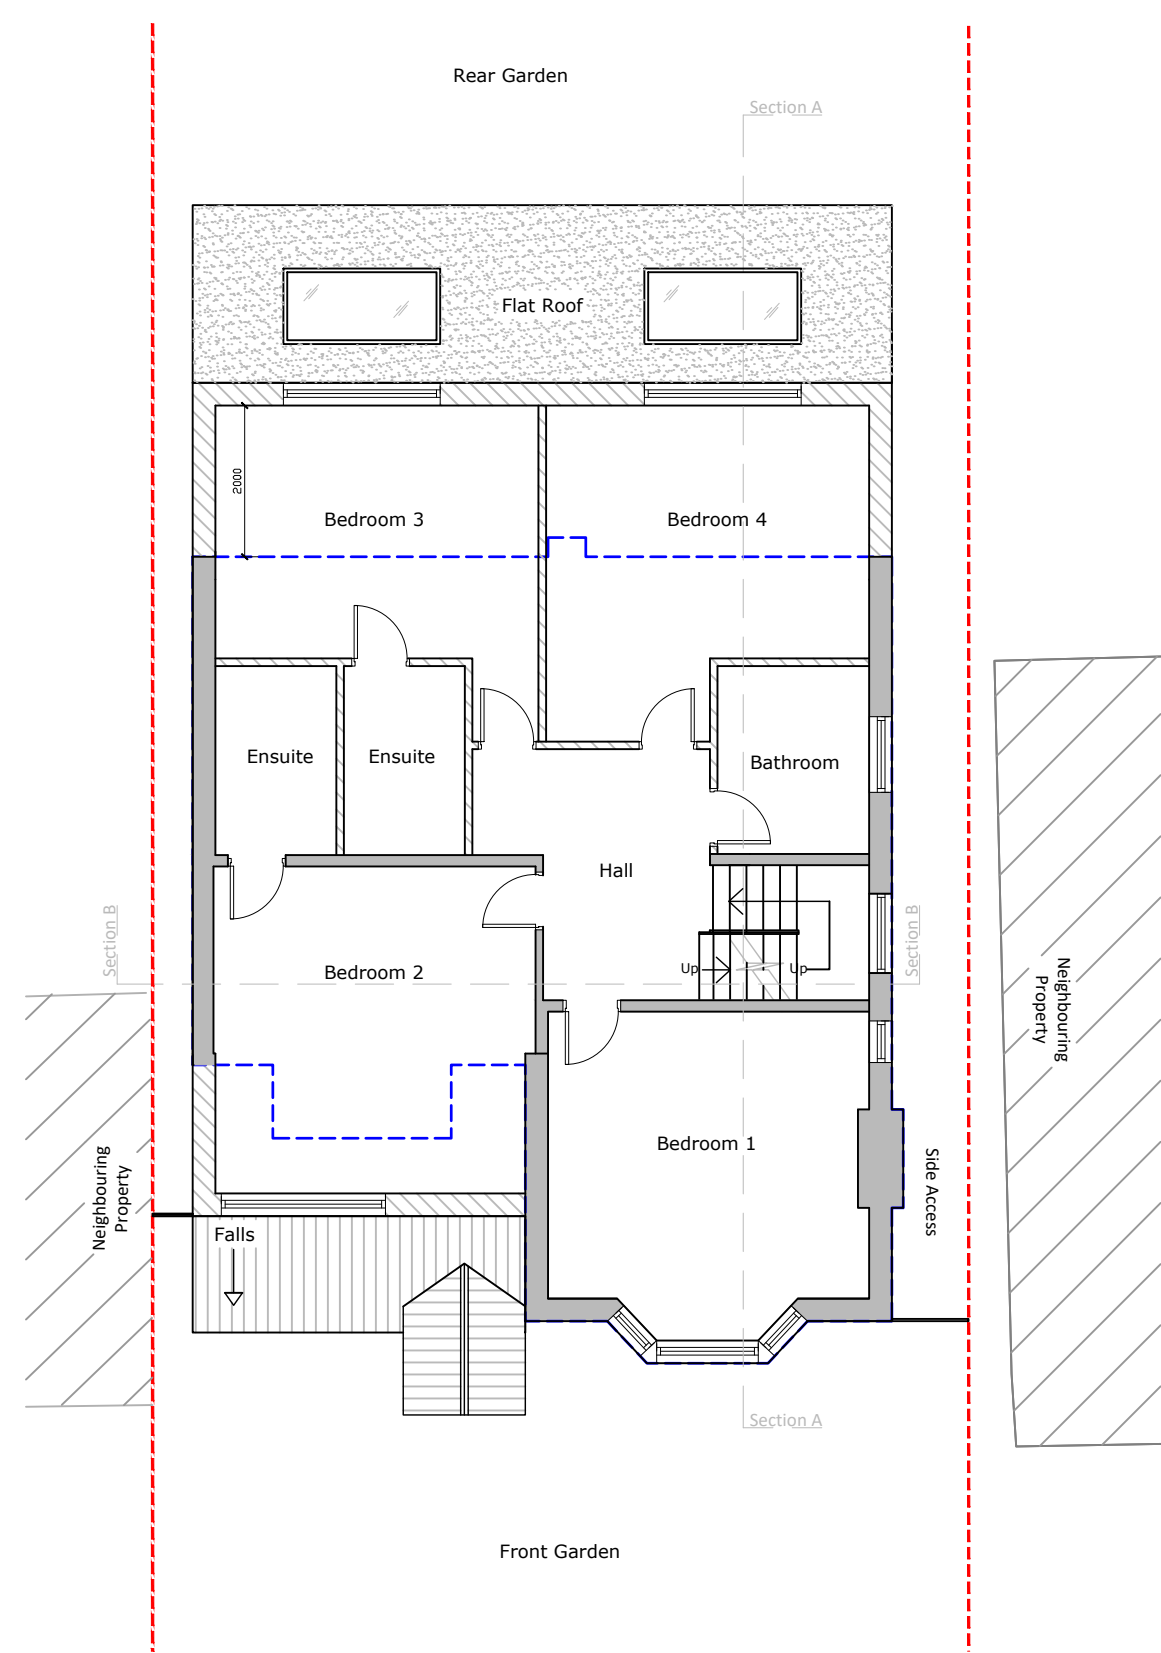


2 Proposed First Floor Plan
1:100

KEY	
Existing Walls:	
Proposed Walls:	
Existing Build Line:	

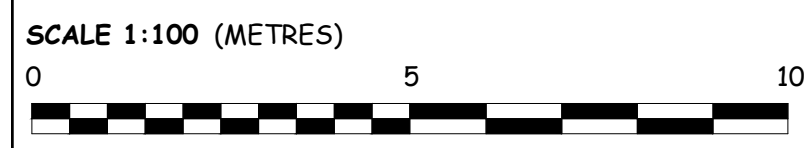


P01	Issued for Approval	22.03.17
Rev	Description	Date
	 Architectural Hub Ltd 41 Kings Chase, Brentwood, Essex, CM14 4LD 01277 201 828 / 07749 122 058 info@architecturalhub.co.uk www.architecturalhub.co.uk	
Client	: Andrew Rooney	
Job title	: 100 Totteridge Lane, London, N20 8JG	
Drg	: Proposed Floor Plans (1-2)	
scale	: 1:100	date : Mar 2022
@ A3		drg. no. : AHUB2112001-7

KEY	
Existing Walls:	
Proposed Walls:	
Existing Build Line:	

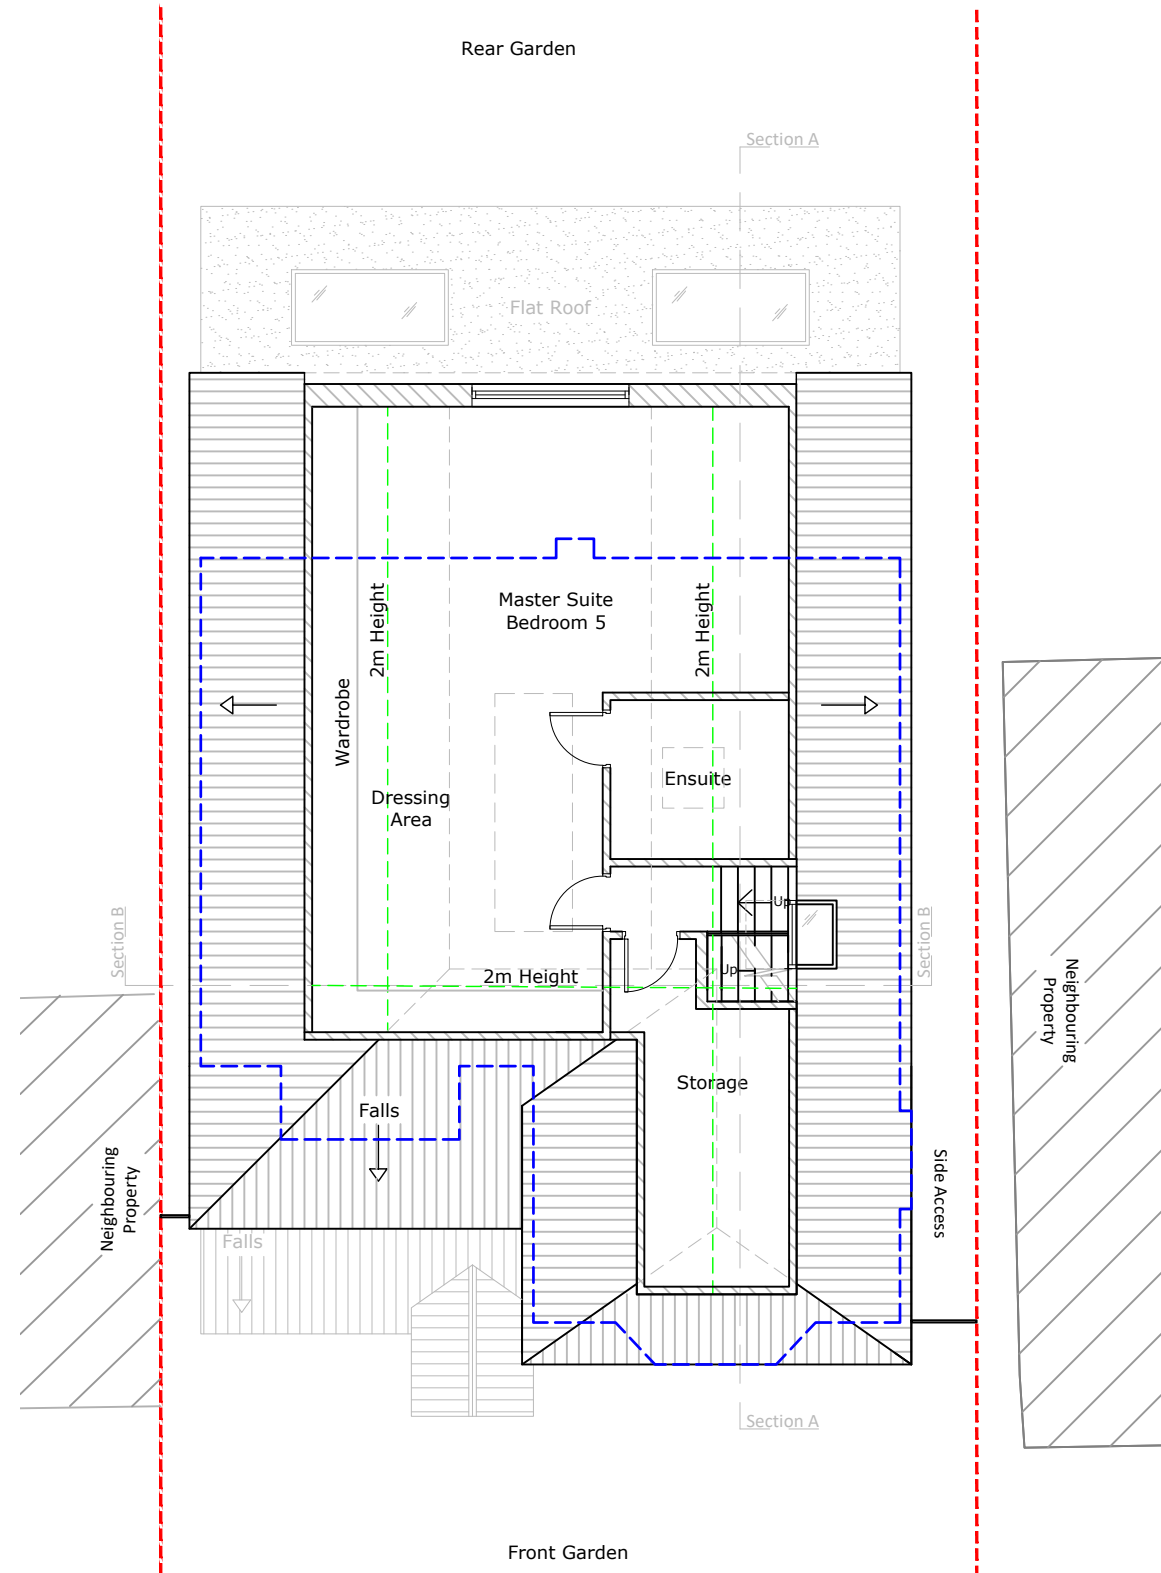

1 Proposed Second Floor Plan
1:100

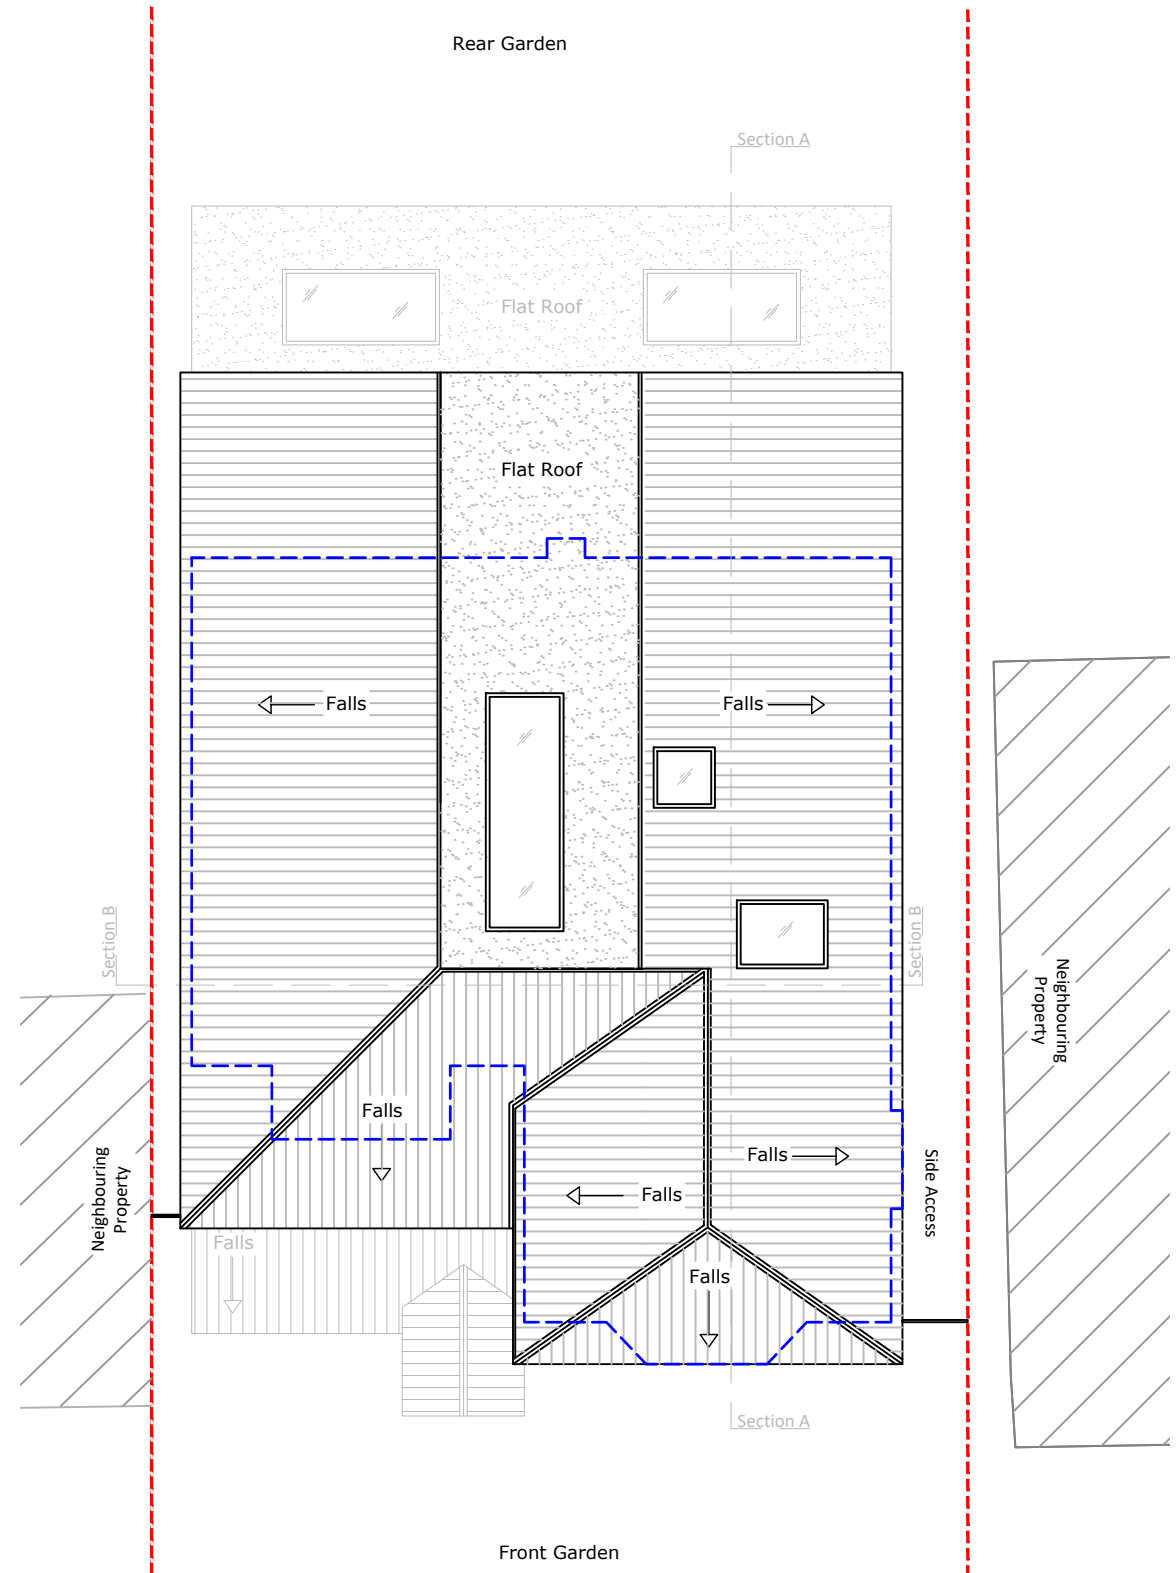


2 Proposed Roof Plan
1:100

SCALE 1:100 (METRES)





P01	Issued for Approval	22.03.17
Rev	Description	Date
	Architectural Hub Ltd 41 Kings Chase, Brentwood, Essex, CM14 4LD 01277 201 828 / 07749 122 058 info@architecturalhub.co.uk www.architecturalhub.co.uk	
Client	: Andrew Rooney	
Job title	: 100 Totteridge Lane, London, N20 8JG	
Drg	: Proposed Floor Plans (2-2)	
scale @ A3	date: Mar 2022	drg. no. AHUB2112001-8

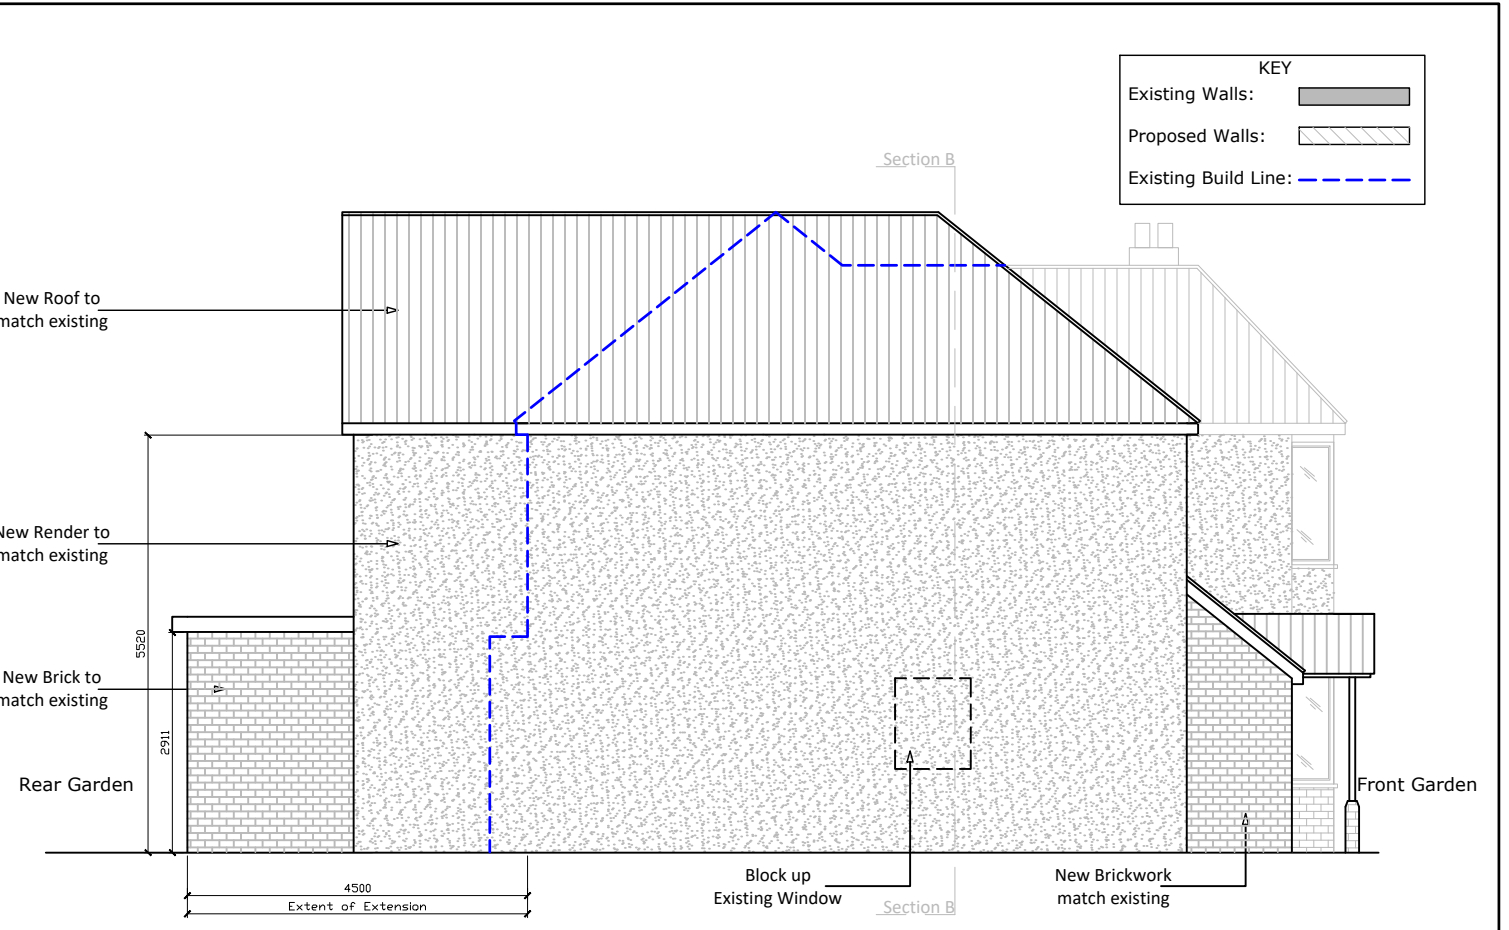


1 Proposed South Facing Elevation
1:100 / Front Elevation


2 Proposed West Facing Elevation
1:100 / Rear to Front Elevation

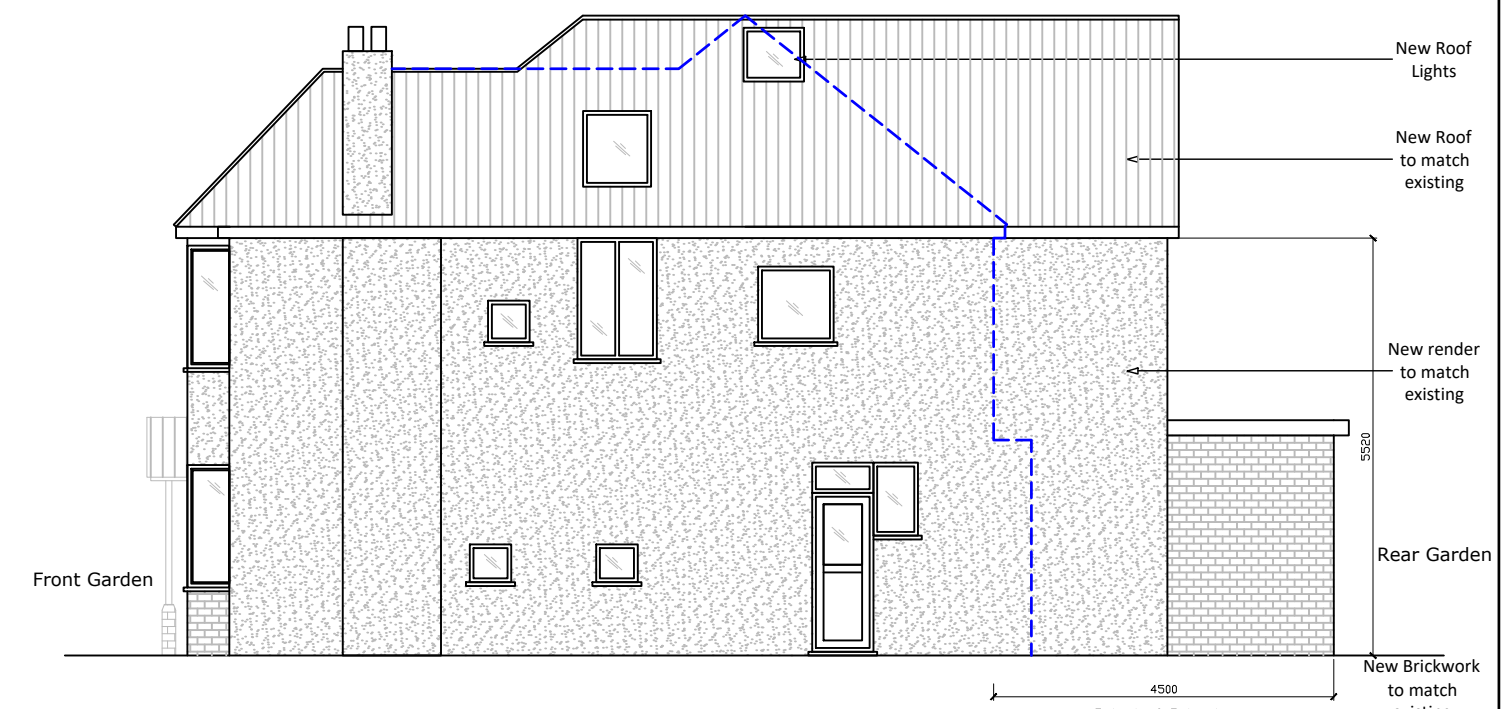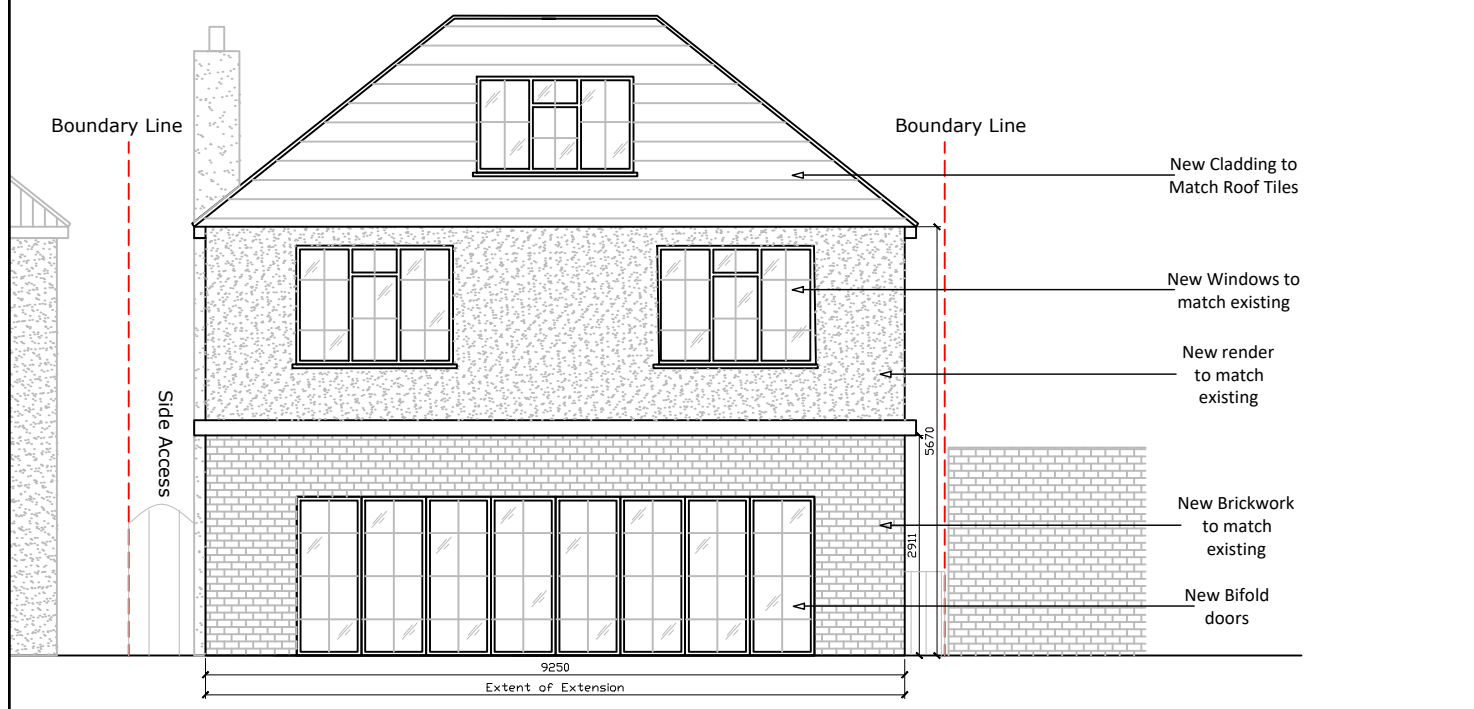


3 Proposed North Facing Elevation
1:100 / Rear Elevation

4 Proposed East Facing Elevation
1:100 / Front to Rear Elevation

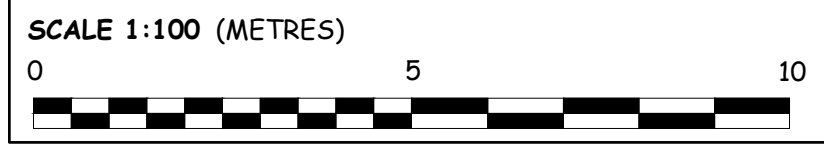


P01	Issued for Approval	22.03.17
Rev	Description	Date
 Architectural Hub Ltd 41 Kings Chase, Brentwood, Essex, CM14 4LD 01277 201 828 / 07749 122 058 info@architecturalhub.co.uk www.architecturalhub.co.uk		
Client	: Andrew Rooney	
Job title	: 100 Totteridge Lane, London, N20 8JG	
Drg	: Proposed Elevations	
scale	: 1:100	date: Mar 2022
© A3		drg. no. AHUB2112001-9

KEY	
Existing Walls:	
Proposed Walls:	
Existing Build Line:	

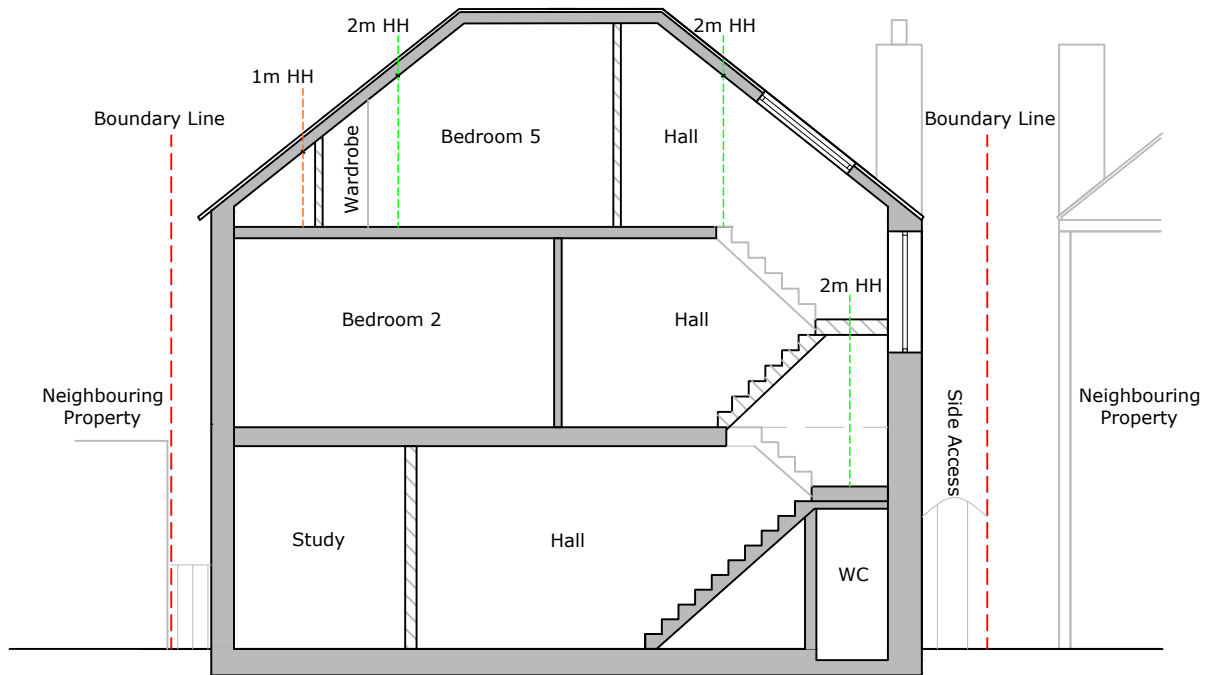

1 Proposed Section B Elevation
1:100 / Front Elevation

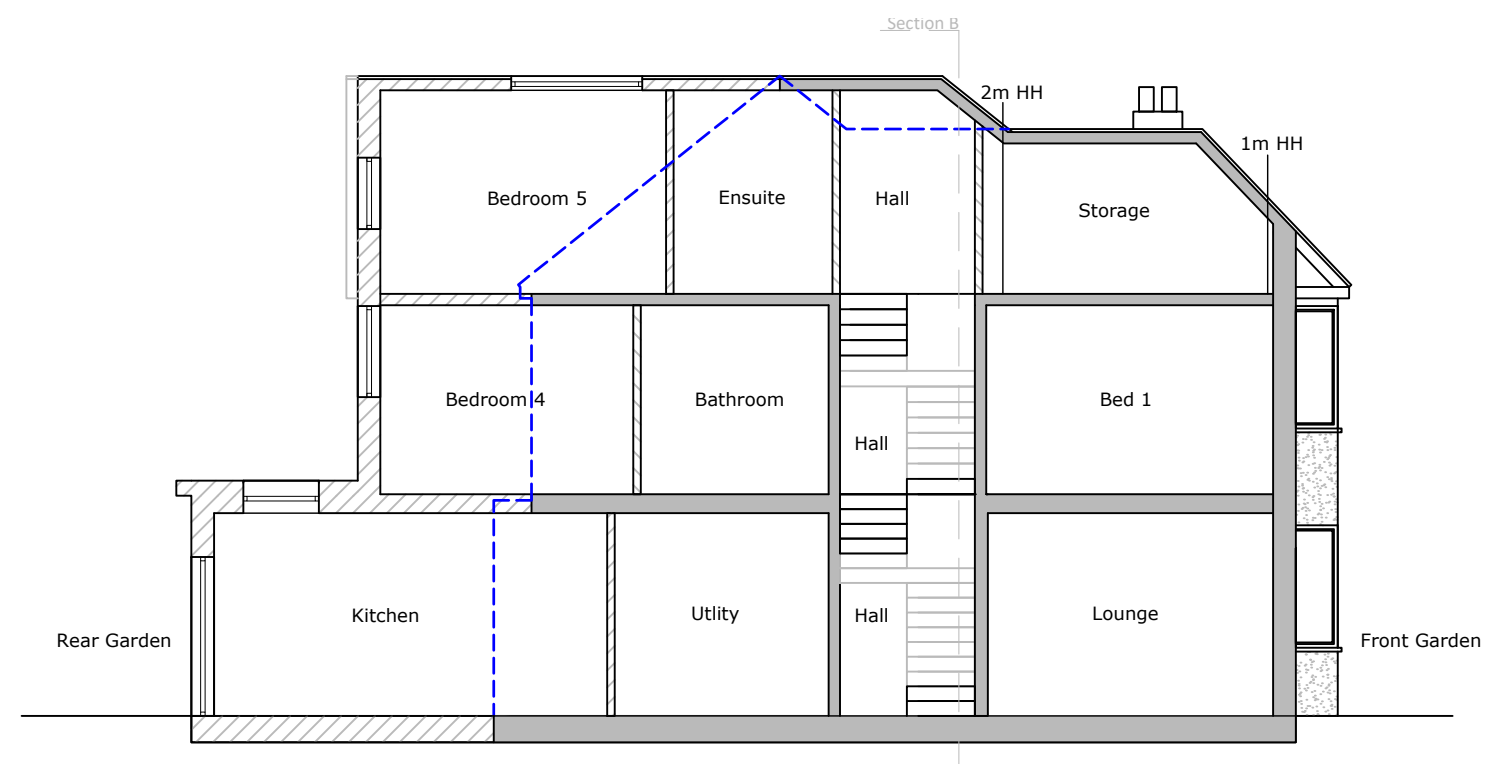

2 Proposed Section A Elevation
1:100 / Rear to Front Elevation



P01	Issued for Approval	22.03.17
Rev	Description	Date
	Architectural Hub Ltd 41 Kings Chase, Brentwood, Essex, CM14 4LD 01277 201 828 / 07749 122 058 info@architecturalhub.co.uk www.architecturalhub.co.uk	
Client	: Andrew Rooney	
Job title	: 100 Totteridge Lane, London, N20 8JG	
Drg	: Proposed Section Elevations	
scale @ A3	1:100	date: Mar 2022 drg. no. AHUB2112001-10