



**PROPOSED FRONT ELEVATION**  
 (scale 1:50)



**PROPOSED ADJ. SIDE ELEVATION**  
 (scale 1:50)

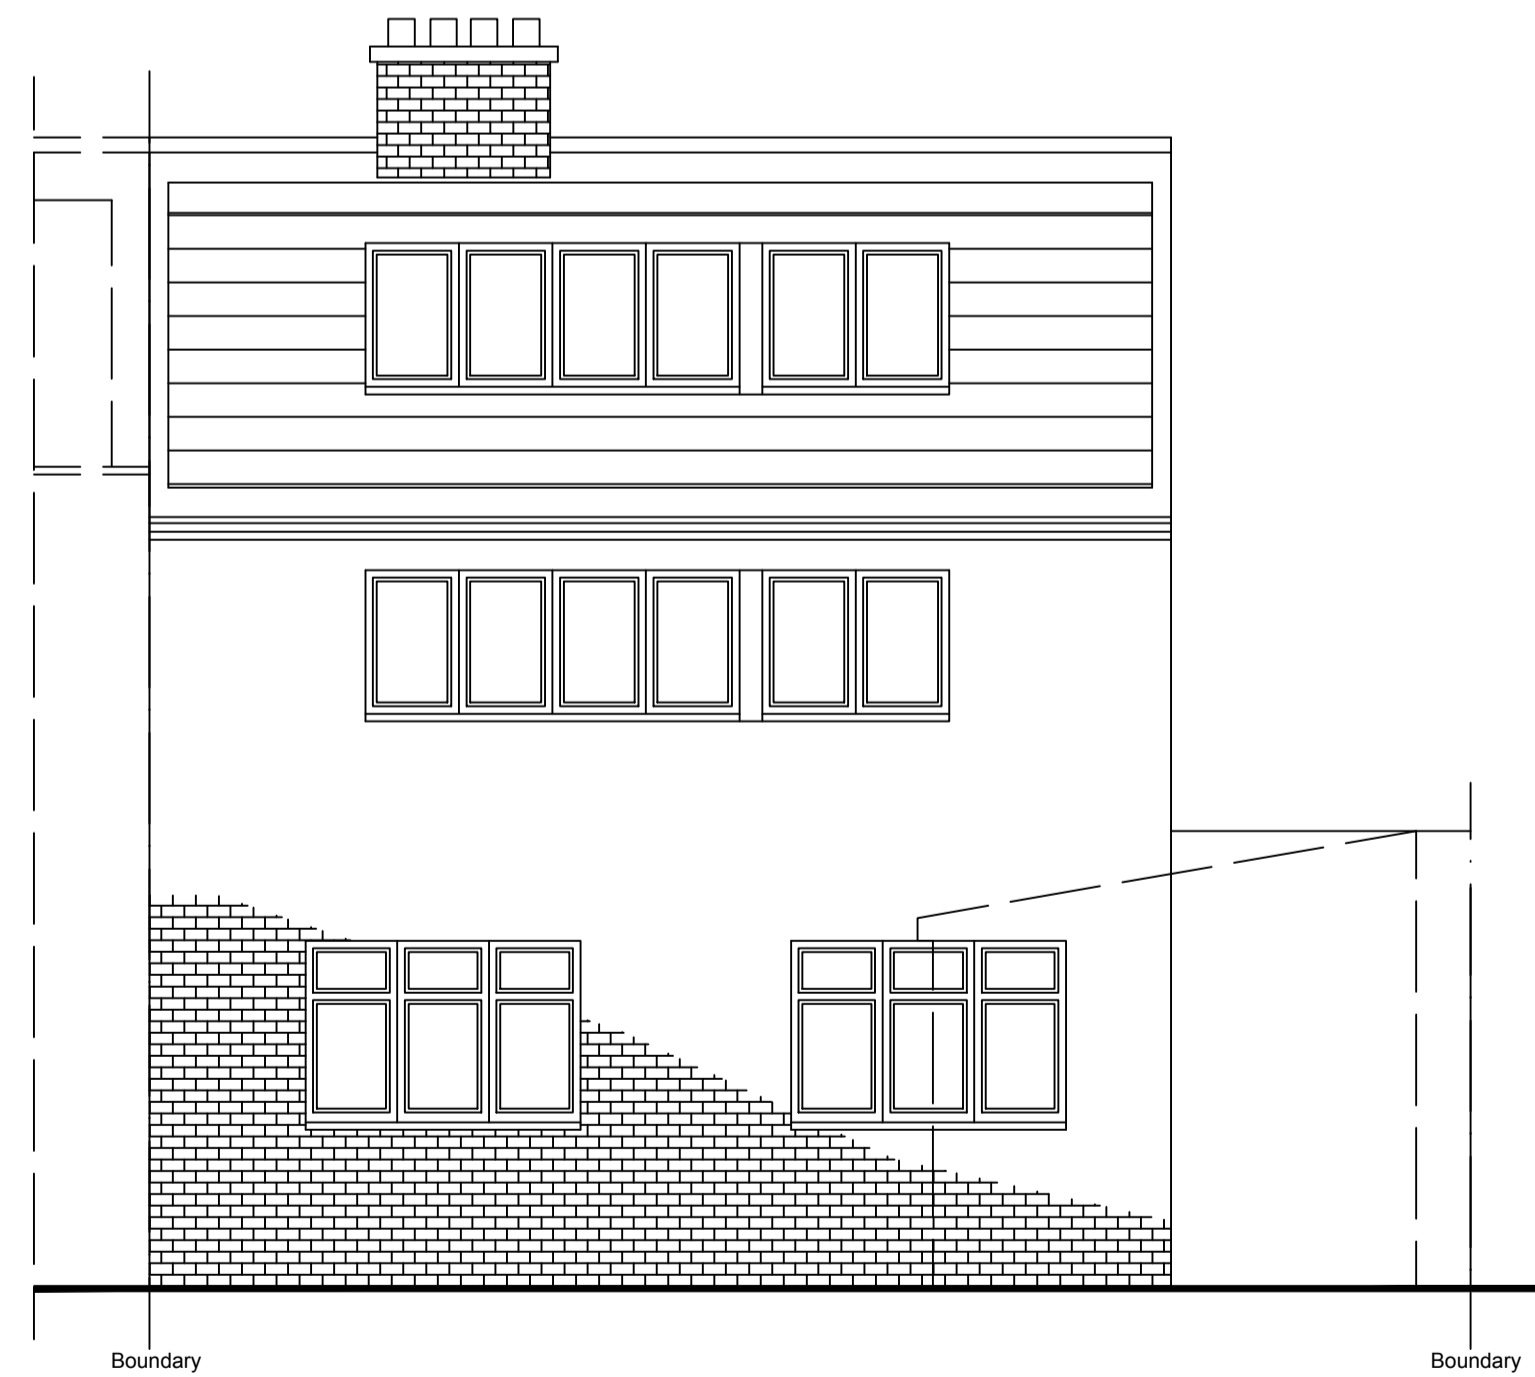

**PROPOSED REAR ELEVATION**  
 (scale 1:50)

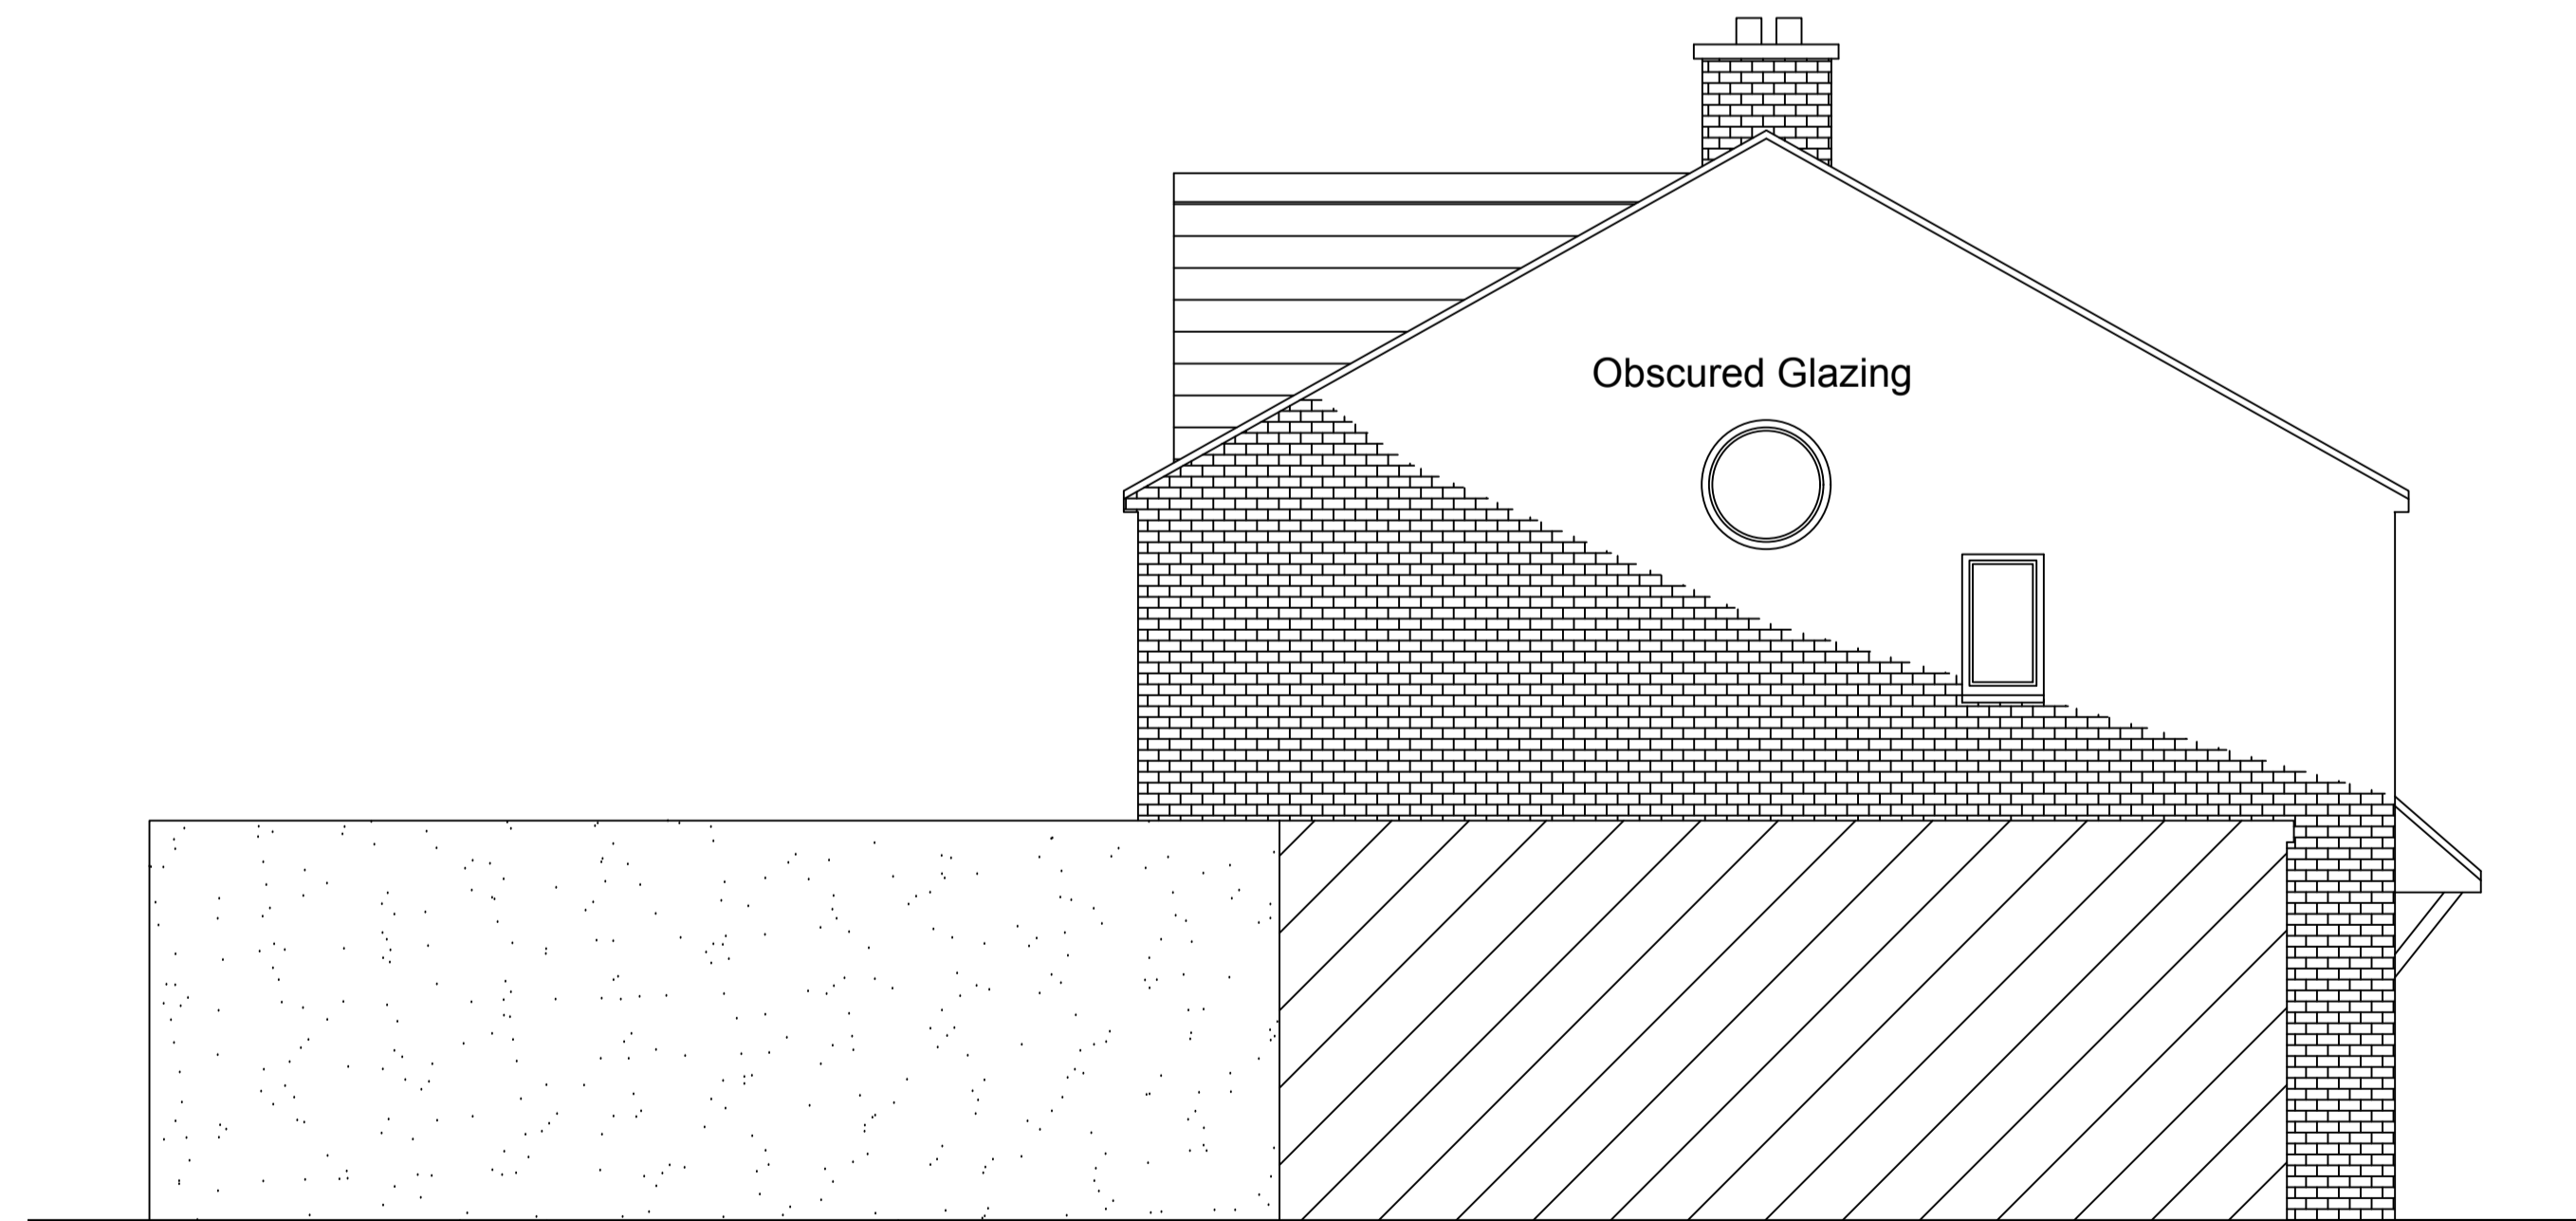

**PROPOSED ADJ. SIDE ELEVATION**  
 (scale 1:50)

ADDRESS	82 BLAGDON ROAD, NEW MALDEN, GREATER LONDON KT3 4AL			
PROJECT	LOFT CONVERSION			
SCALE	AS SHOWN	DWG NO	FPA101164	PAGE 03
DRAWN	K. MILLER	DATE	MARCH-2022	REV D

THESE DRAWINGS ARE PRODUCED TO OBTAIN PLANNING AND BUILDING REGULATIONS APPROVAL ONLY AND COPYRIGHT OF THE DESIGNER, ALL DIMENSION TO BE CHECKED ON SITE.