




REAR ELEVATION 1:100


NOTE:  
No part of extension to encroach over the boundary.  
No part of extension to exceed the existing ridge height.  
Set dormer face back minimum 200mm from fascia.  
All materials to match existing.

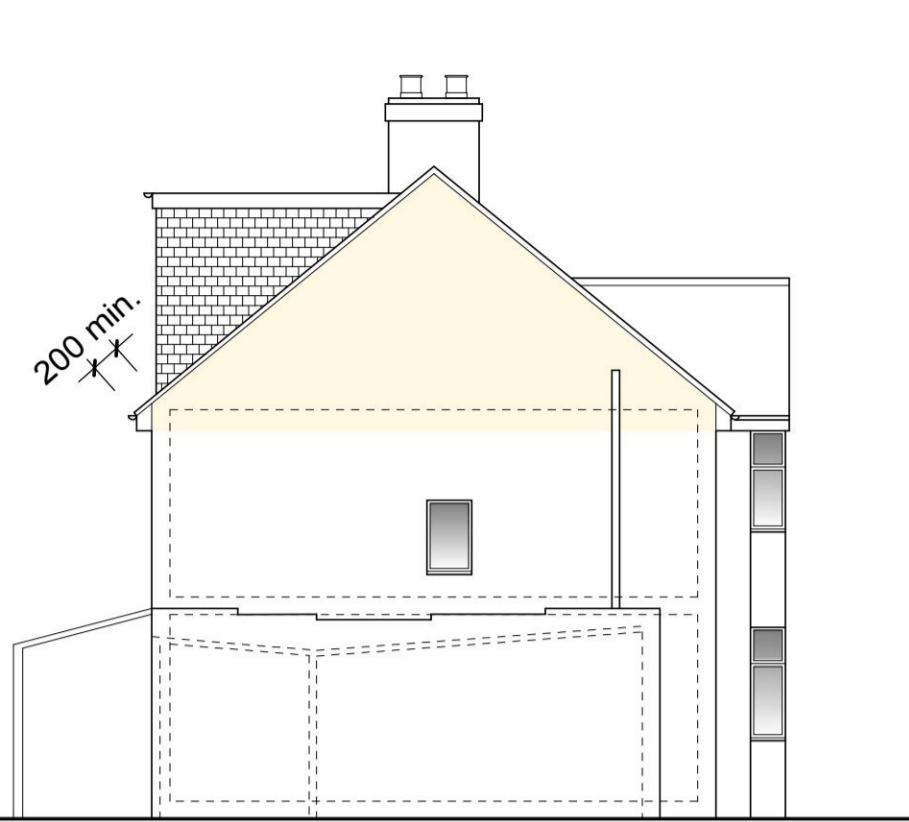





SIDE ELEVATION 1:100




FRONT ELEVATION 1:100

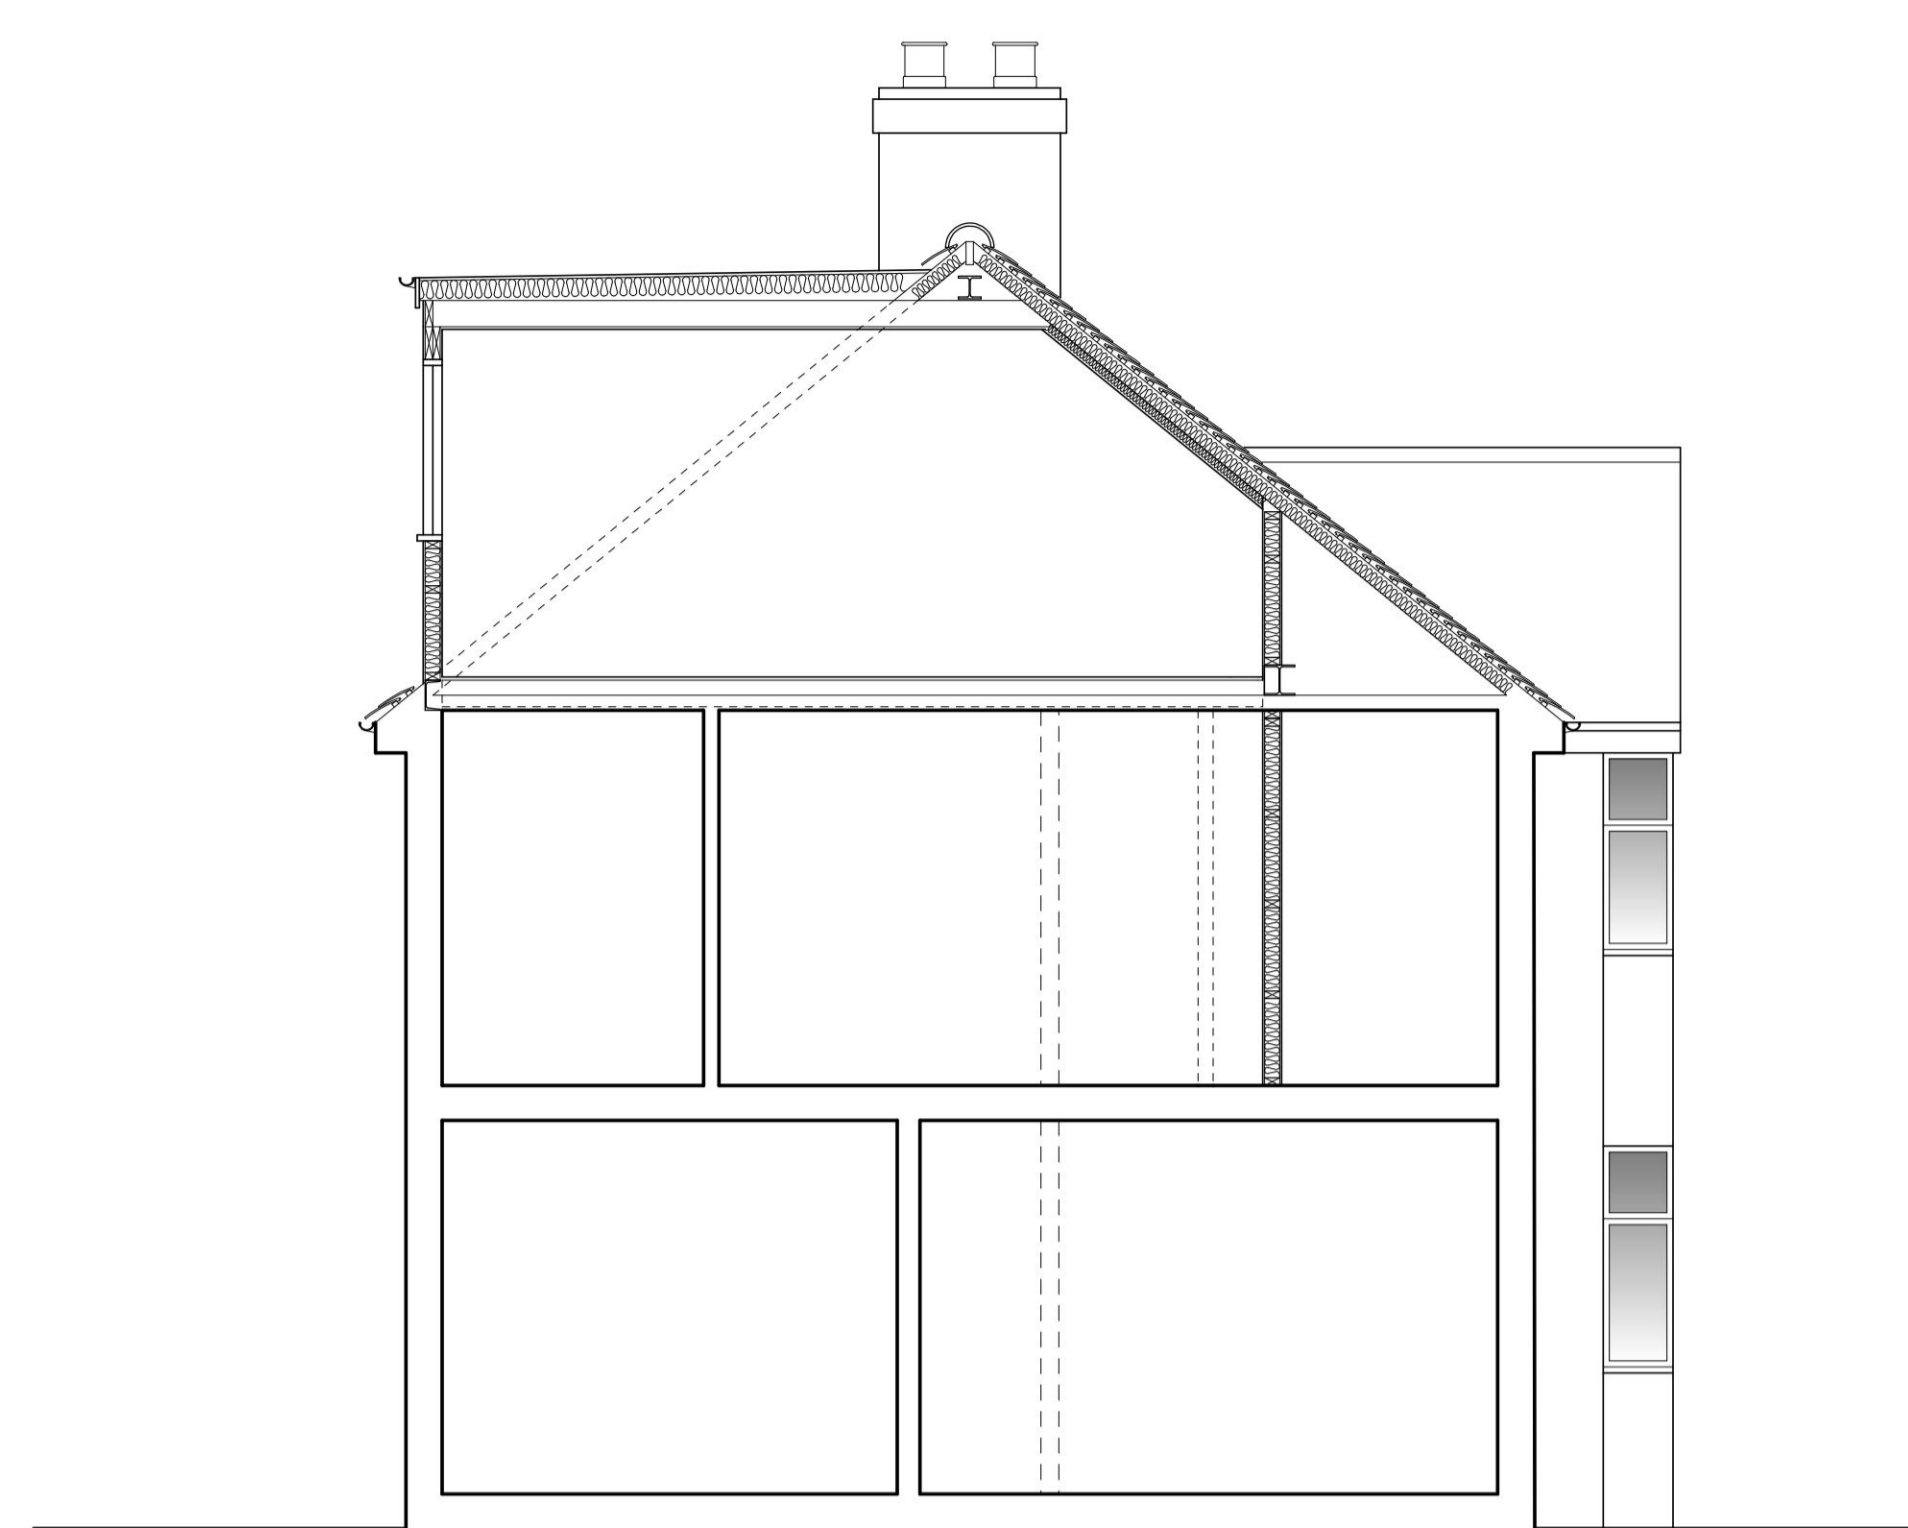


SECTION Z-Z 1:50

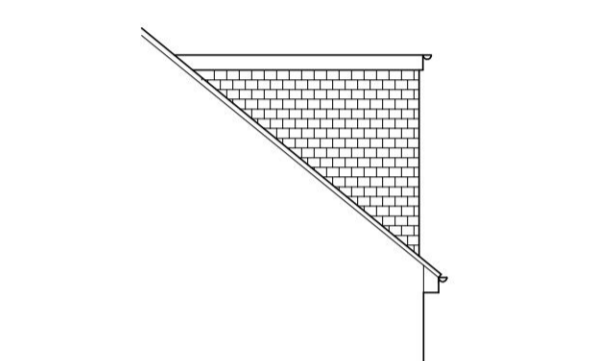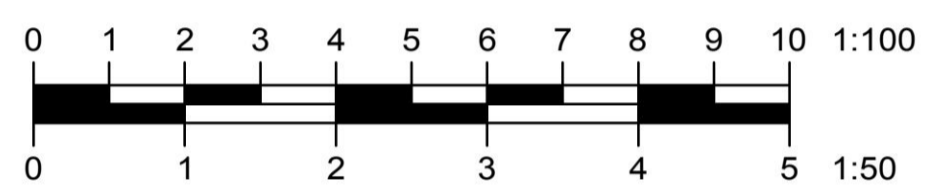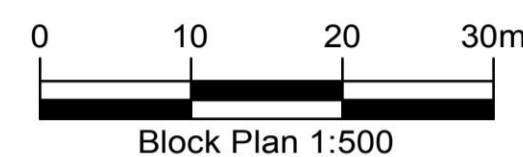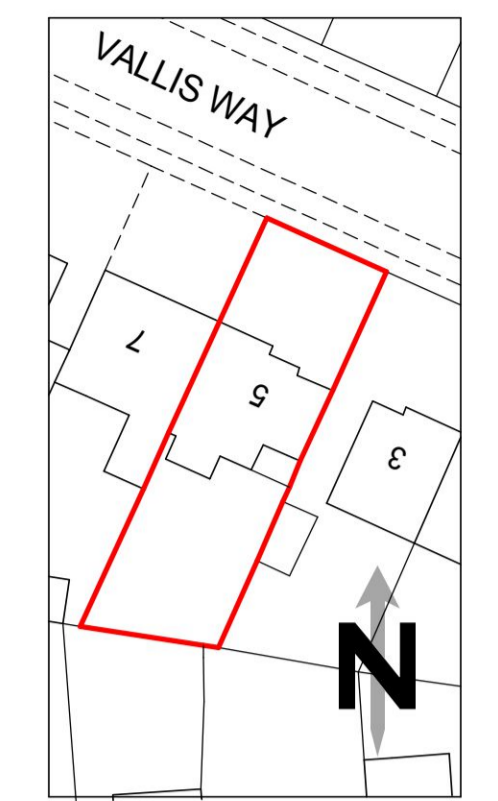


SIDE ELEVATION 1:100

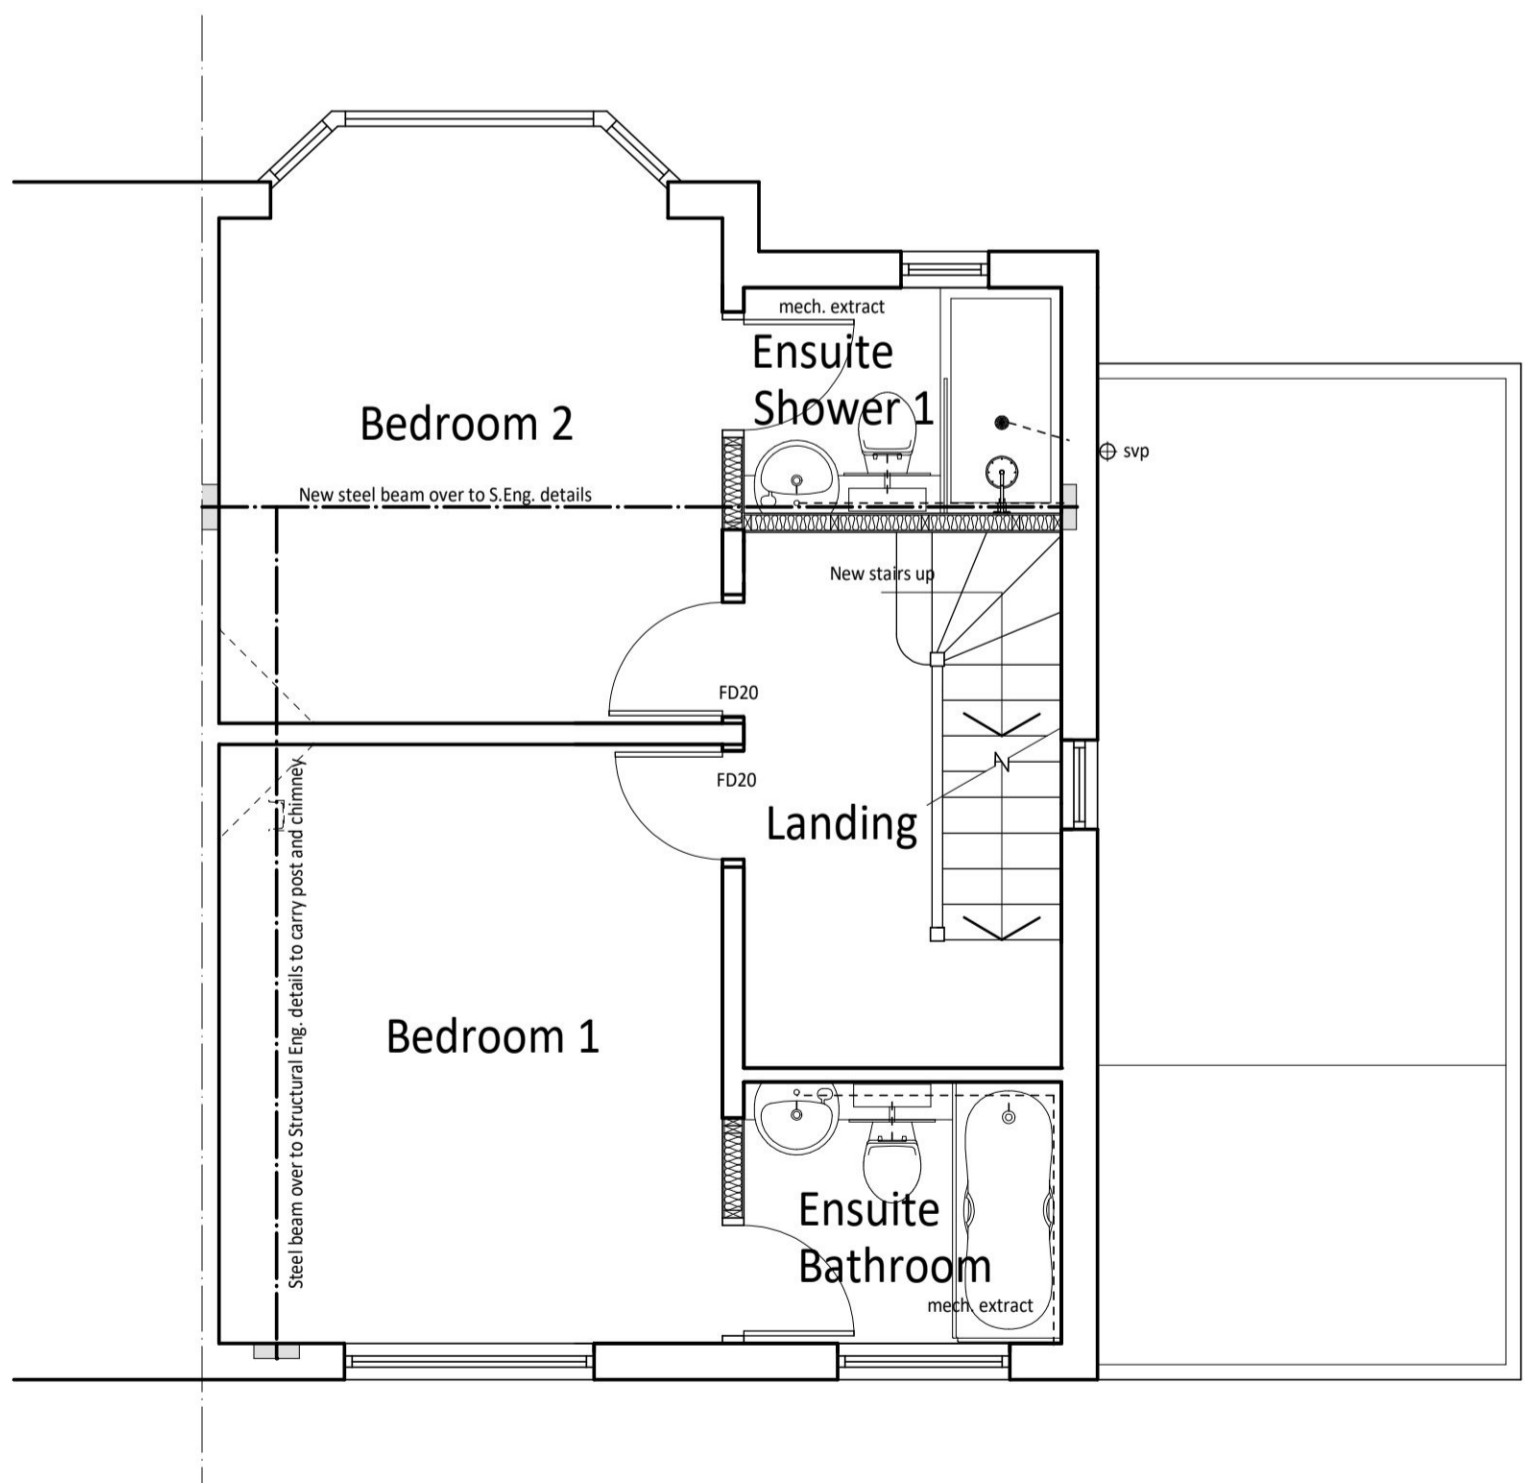

FIRST FLOOR PLAN 1:50

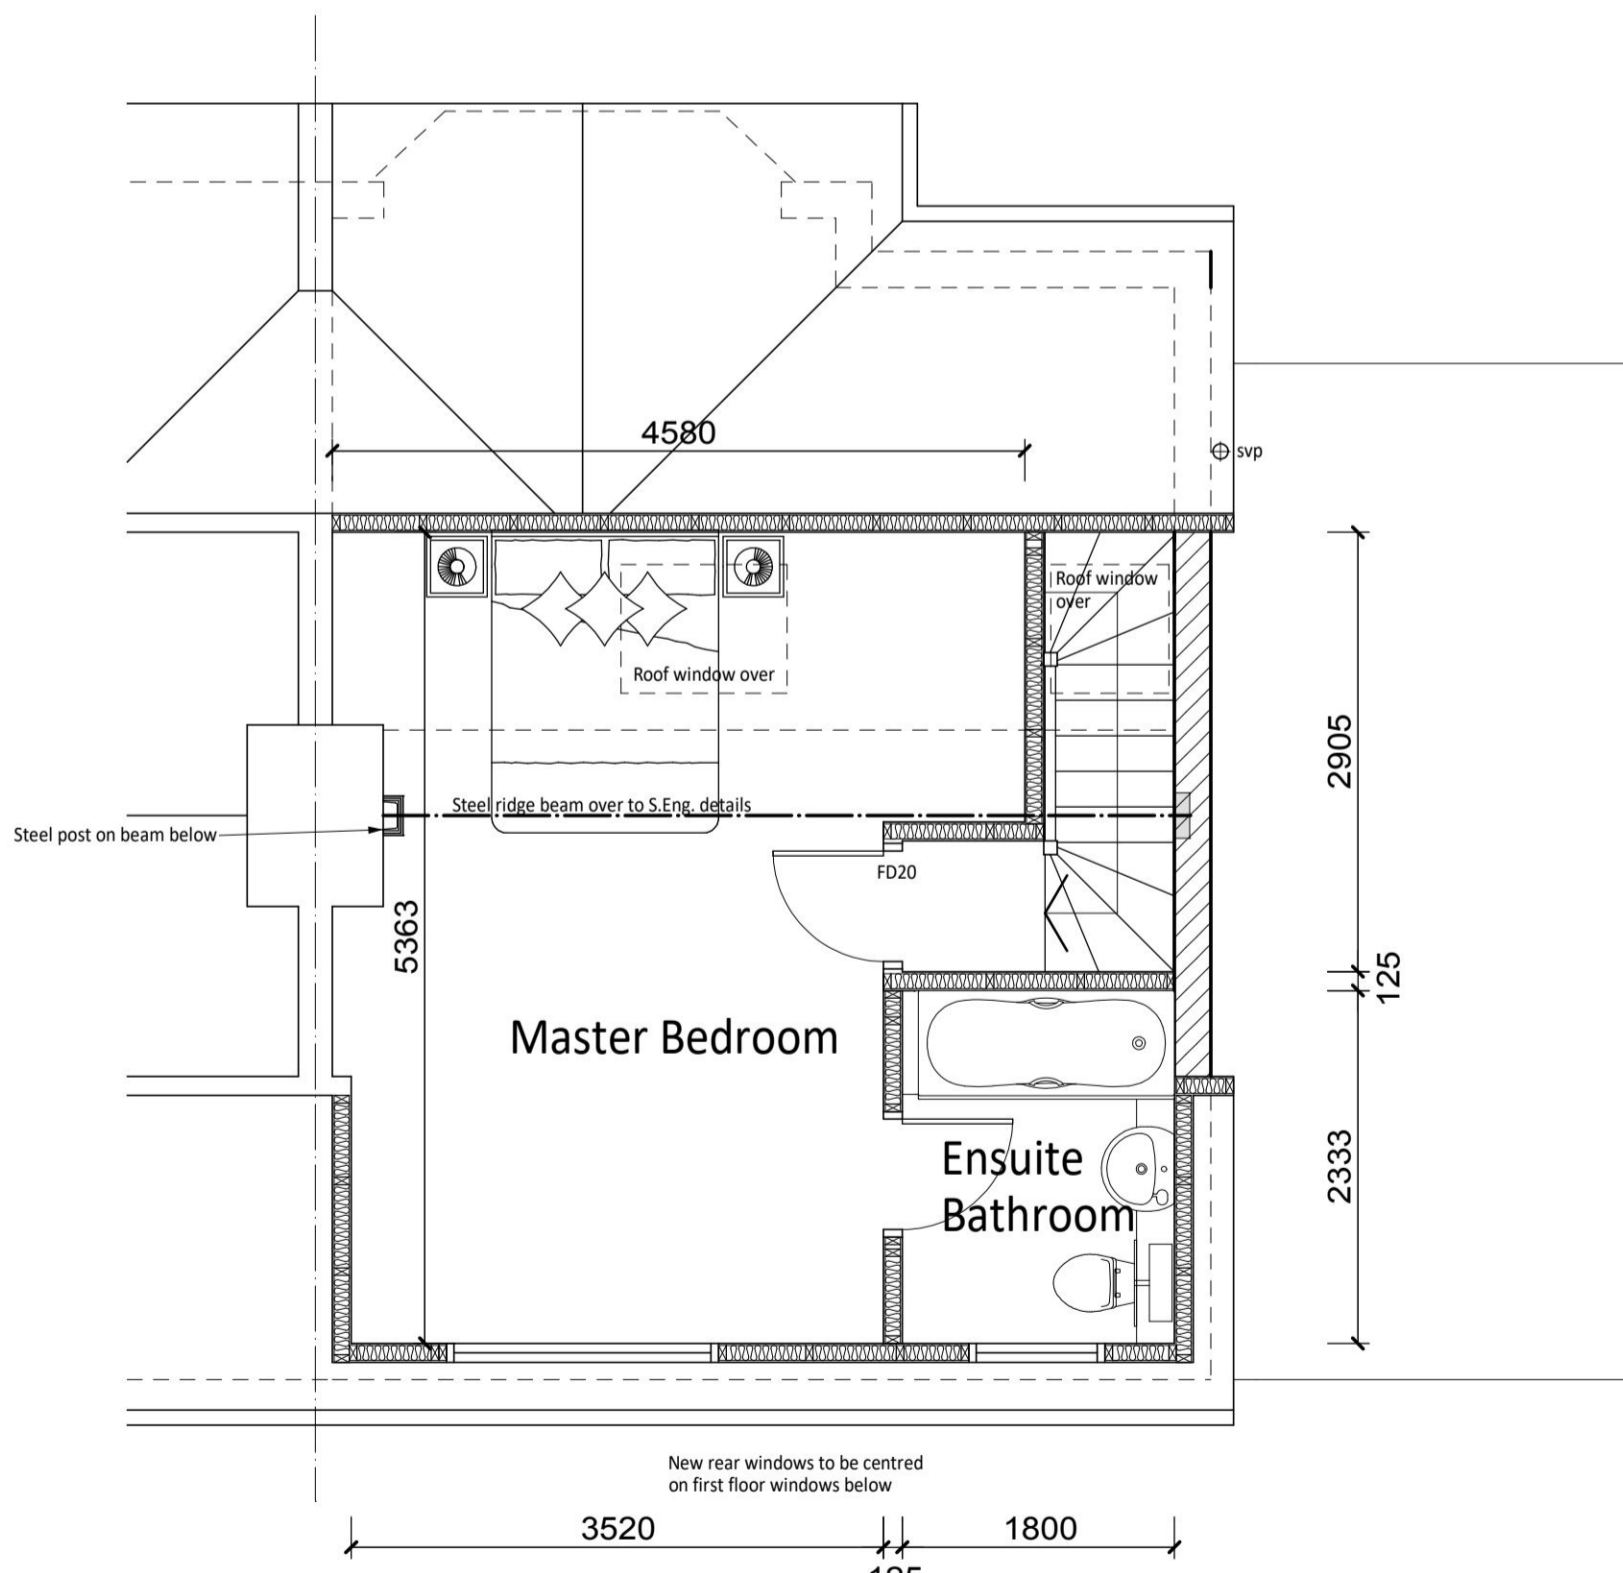

SECOND FLOOR PLAN 1:50

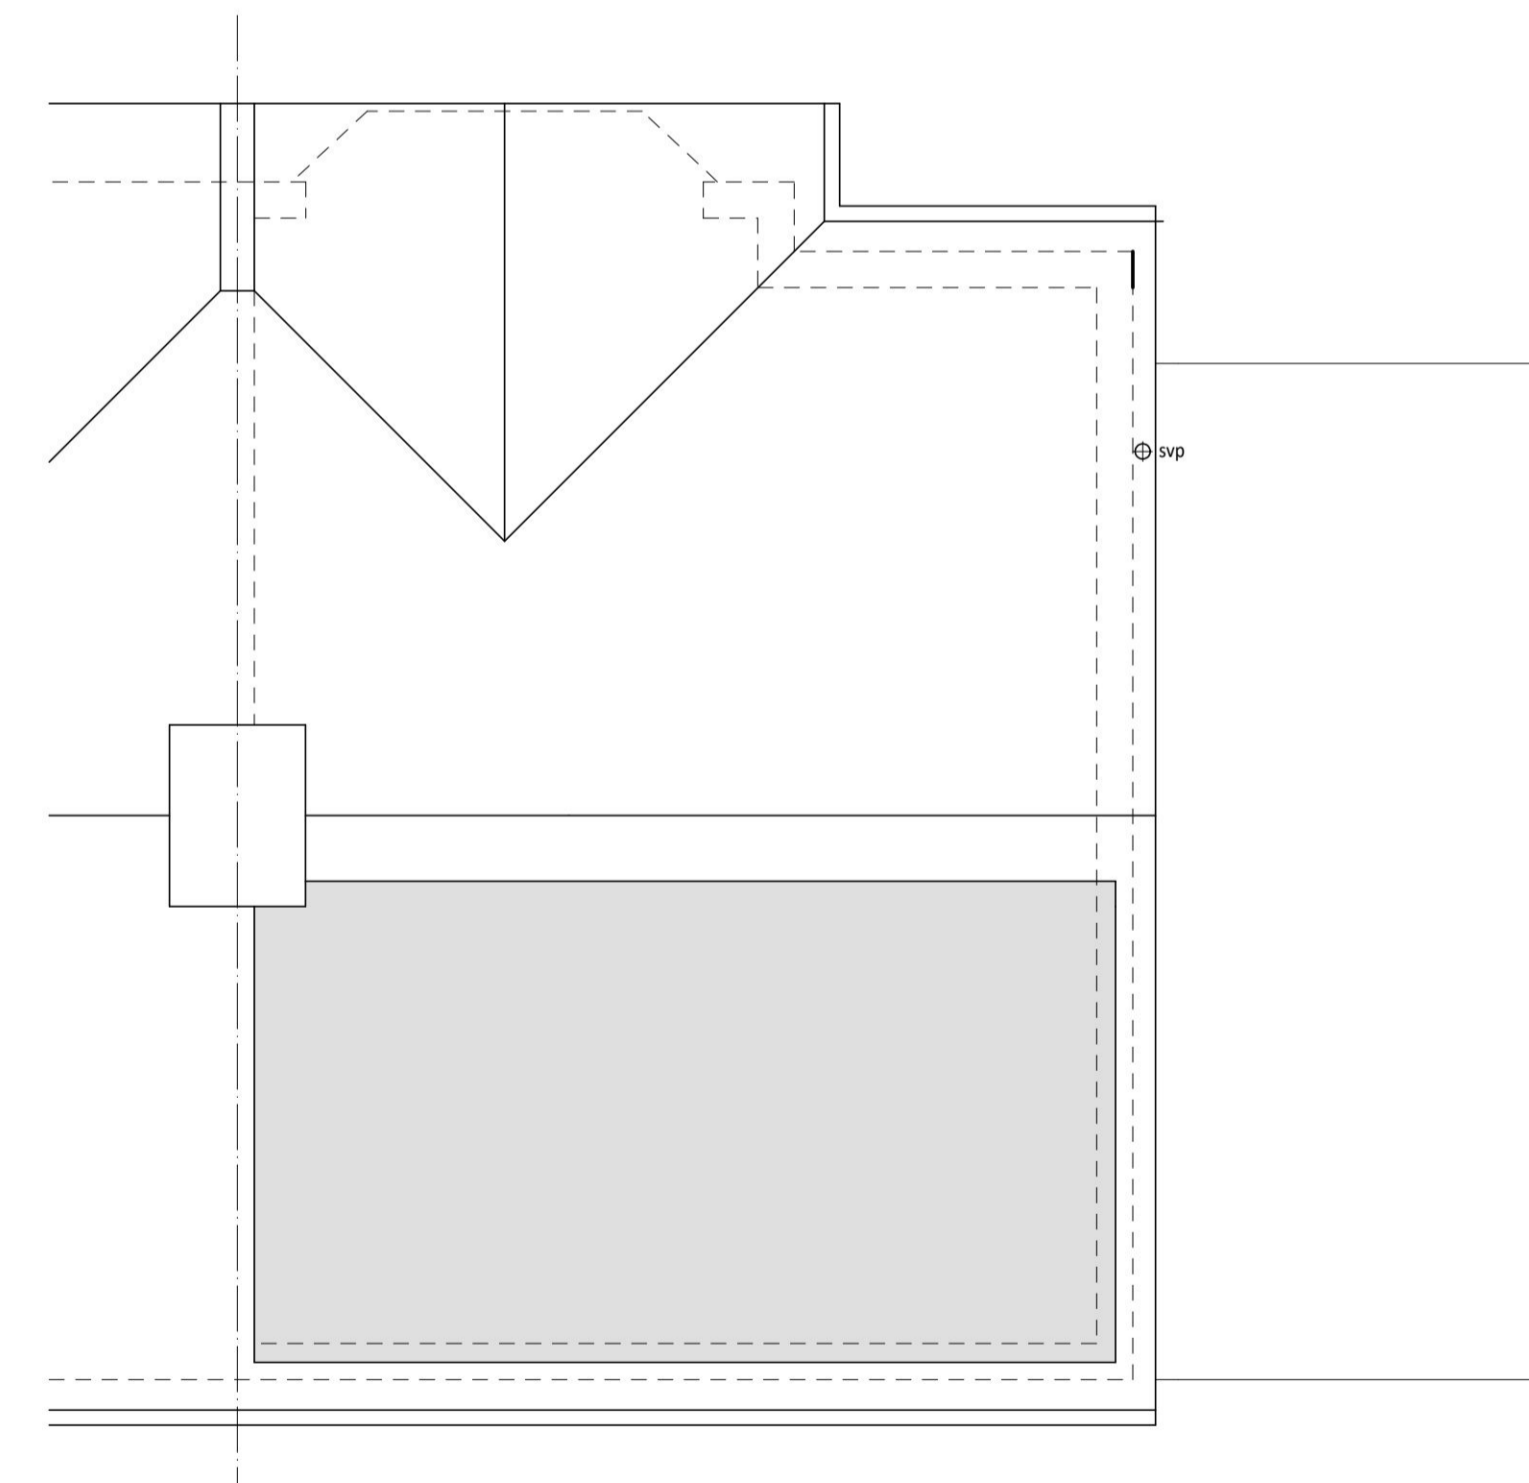

ROOF PLAN 1:50

**Proposed Plans, Section & Elevations**  
for  
**5 Vallis Way, Chessington, KT9 1PX.**

Scales: 1:50 & 1:100 @ A1  
Date: May 2022  
Drawing No.: 2223-2

**M.J.Read Building Design**  
89 Orchard Way, Shirley,  
Surrey, CR0 7NO.