





**COPYRIGHT**  
 Origin Design Studio has prepared and issued this document to the named client and associated professionals related to this project. Origin Design Studio retains ownership. We do not give permission for reproduction and editing without consultation and our approval.

**GENERAL NOTES**  
 This drawing is to be read in conjunction with all relevant Engineers, Architects and specialists' drawings. Do not scale from this or any other Origin Design Studio drawing. All dimensions to be checked on site prior to construction or fabrication. Changes to specification are to contractors risk. All changes should be brought to the attention of the client/Building Control for approval. Please report any errors immediately.

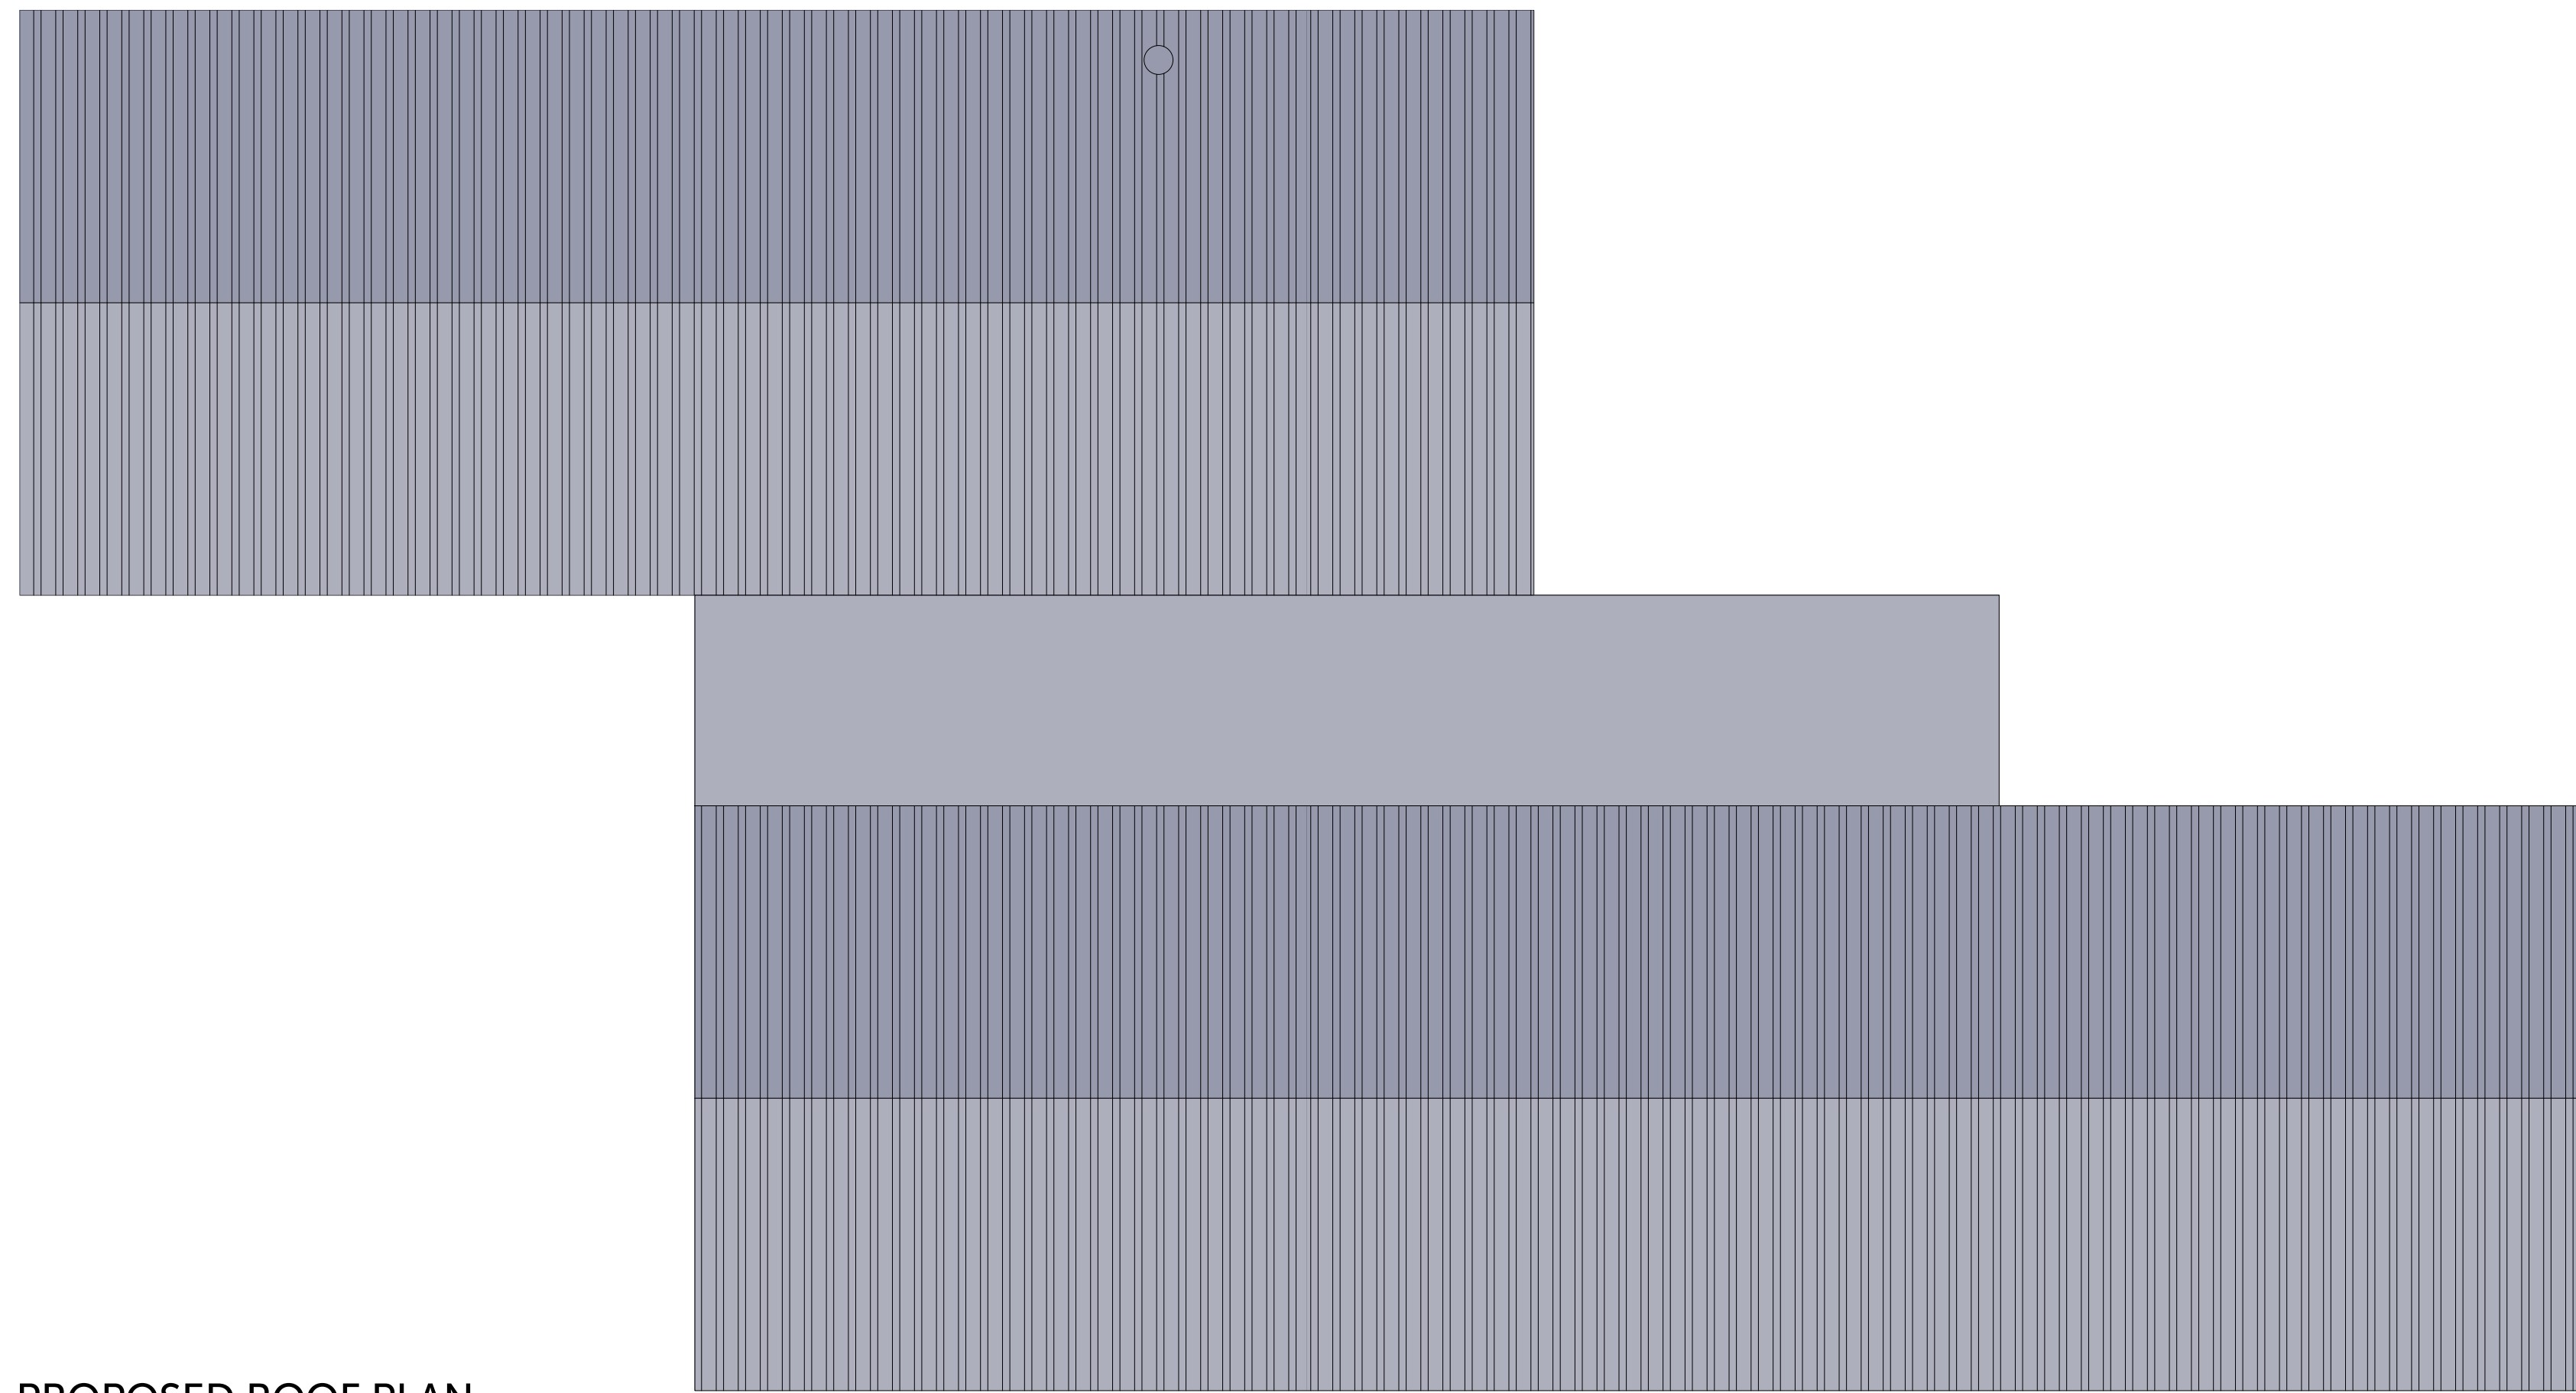


**PROPOSED ROOF PLAN**  
 1 : 50

Rev.	Description	Date	Checked	Rev. by
P01	Issued to LPA	26/04/2022	OS	

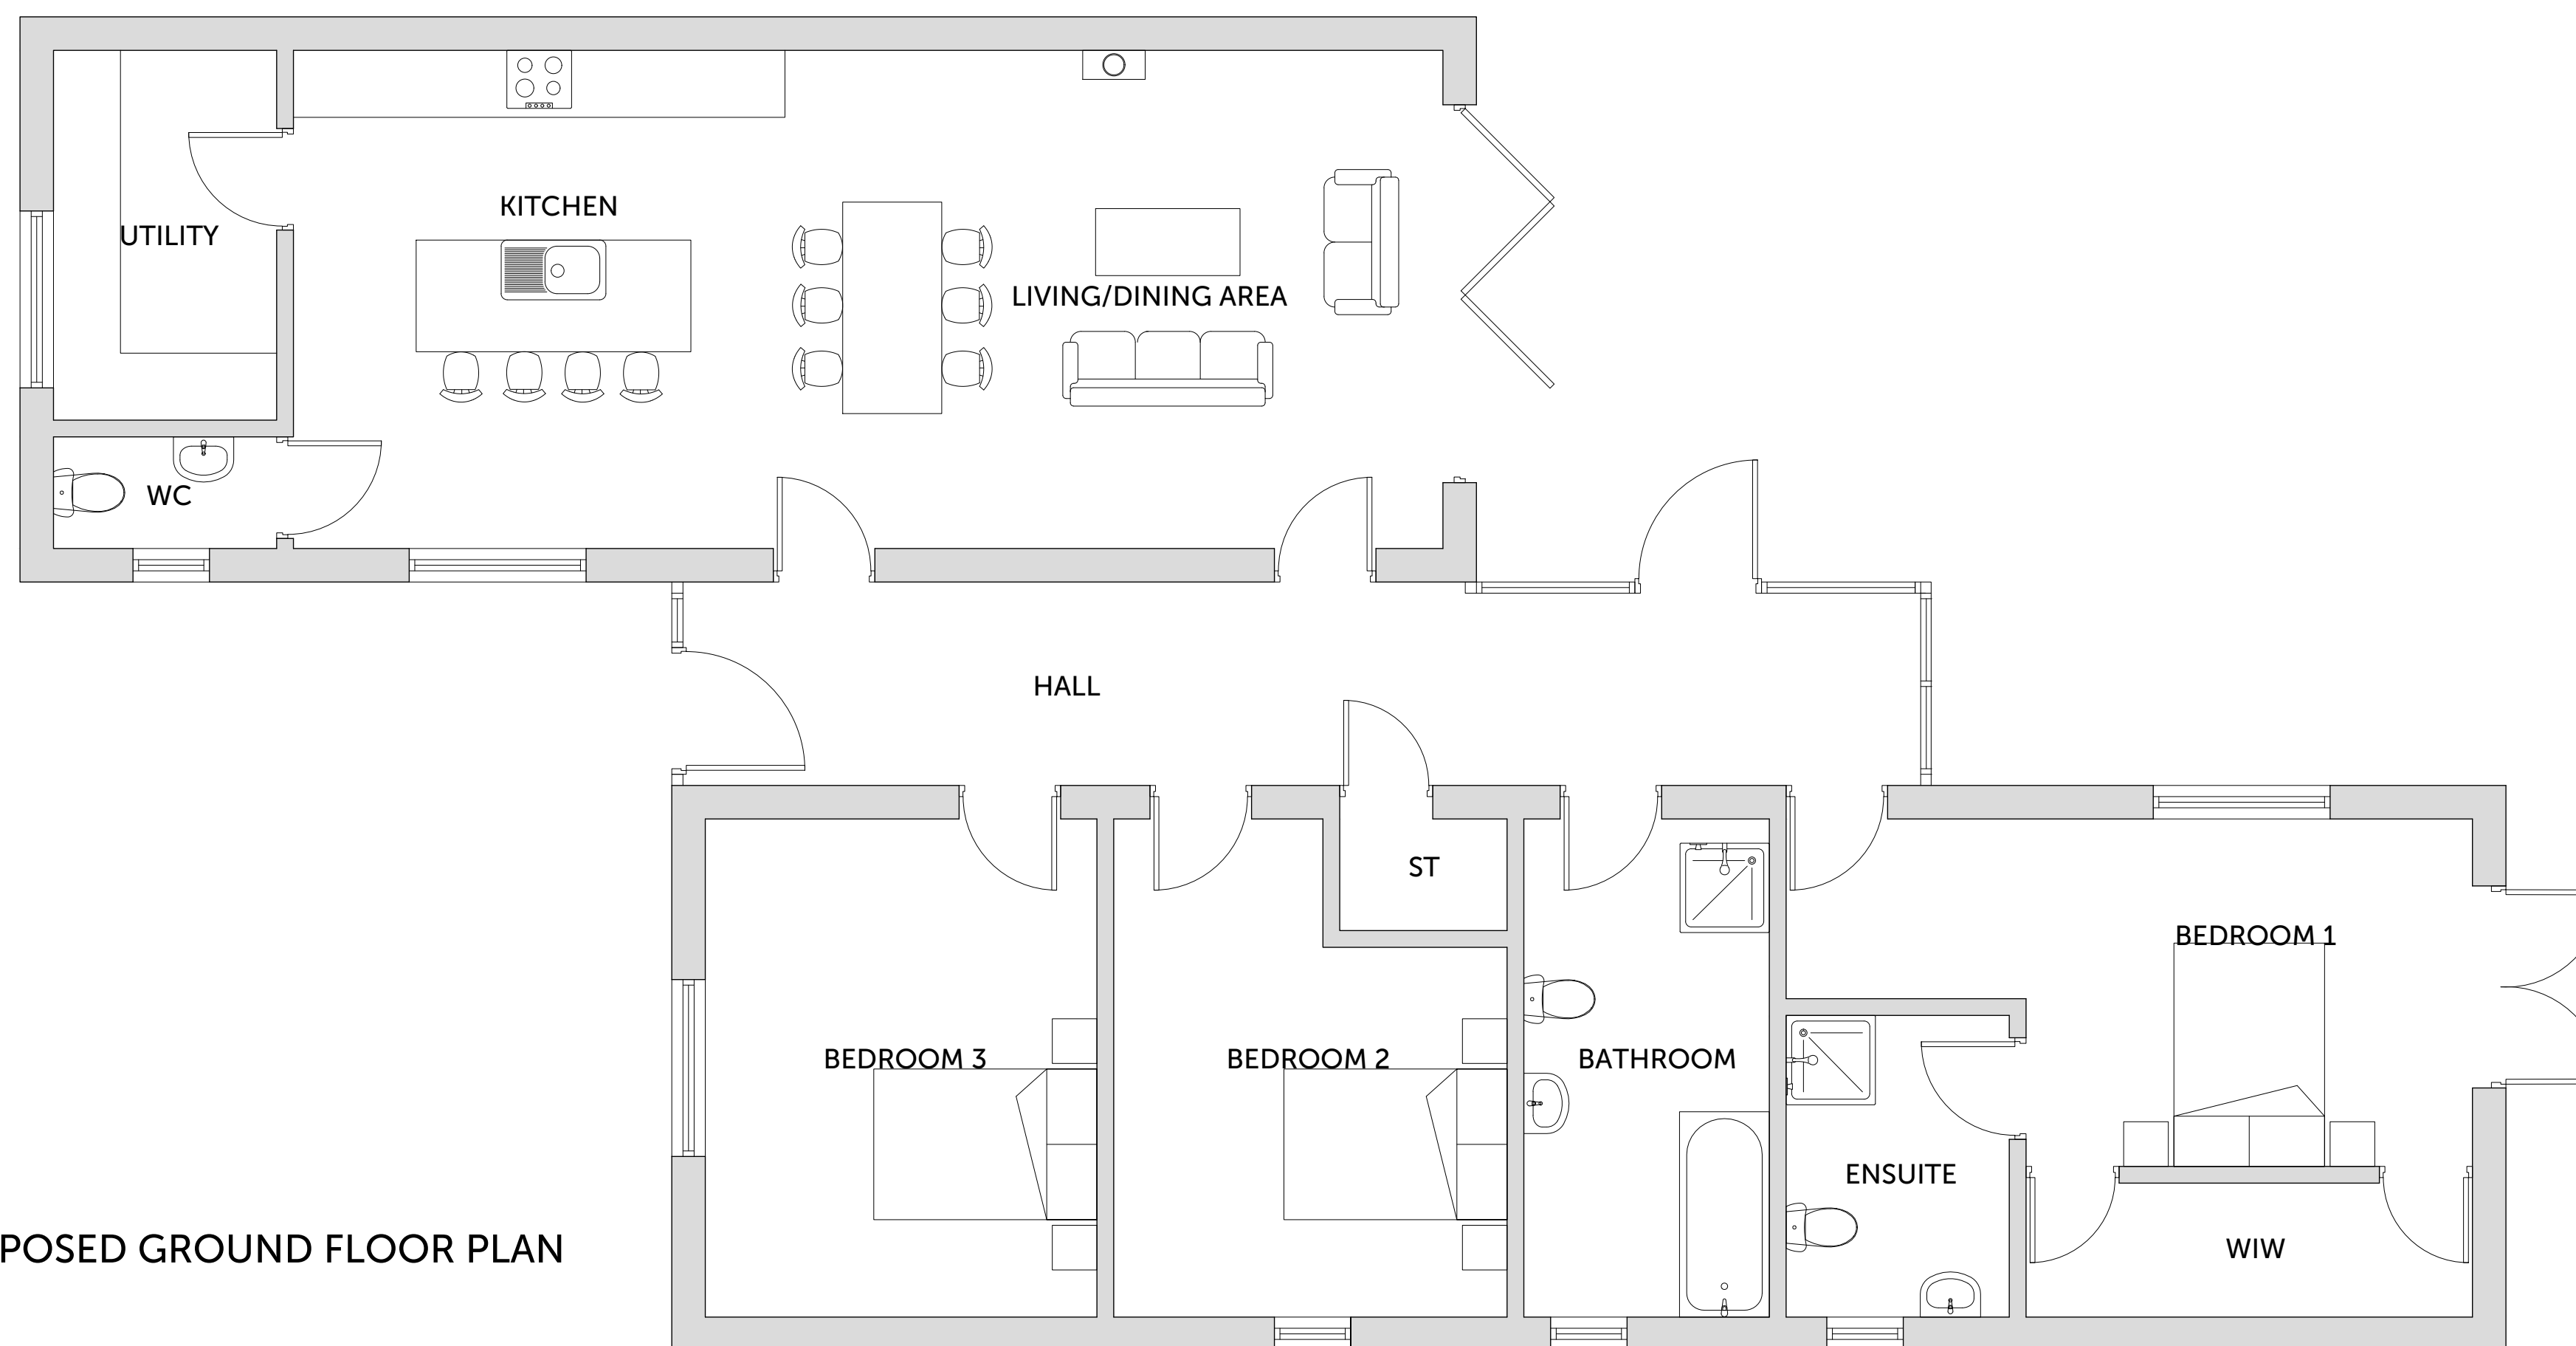

**PROPOSED GROUND FLOOR PLAN**  
 1 : 50

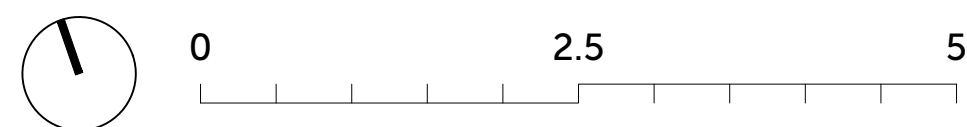

**Client**  
 COLE & COLE PROPERTIES  
 Mr D Cole

**Project Title**  
 Amendments to Existing Dwelling & Construction of New Dwelling

**Site Details**  
 Land at Vine Tree Stables  
 Main Street, Norton Disney  
 LN6 9JU

**Title**  
 Plot 2 - Proposed Plans

**Drawing Number**  
 J1601M-PL-20

**Print Size**  
 A1



Origin Design Studio Ltd  
 Holly House, Meadow Lane  
 South Hykeham, Lincoln LN6 9PF

T. 01522 405100  
 E. info@origindesignstudio.co.uk  
 www.origindesignstudio.co.uk

