





**COPYRIGHT**  
Origin Design Studio has prepared and issued this document to the named client and associated professionals related to this project. Origin Design Studio retains ownership. We do not give permission for reproduction and editing without consultation and our approval.

**GENERAL NOTES**  
This drawing is to be read in conjunction with all relevant Engineers, Architect's and specialists' drawings. Do not scale from this or any other Origin Design Studio drawing. All dimensions to be checked on site prior to construction or fabrication. Changes to specification are to contractors risk. All changes should be brought to the attention of the client/Building Control for approval. Please report any errors immediately.

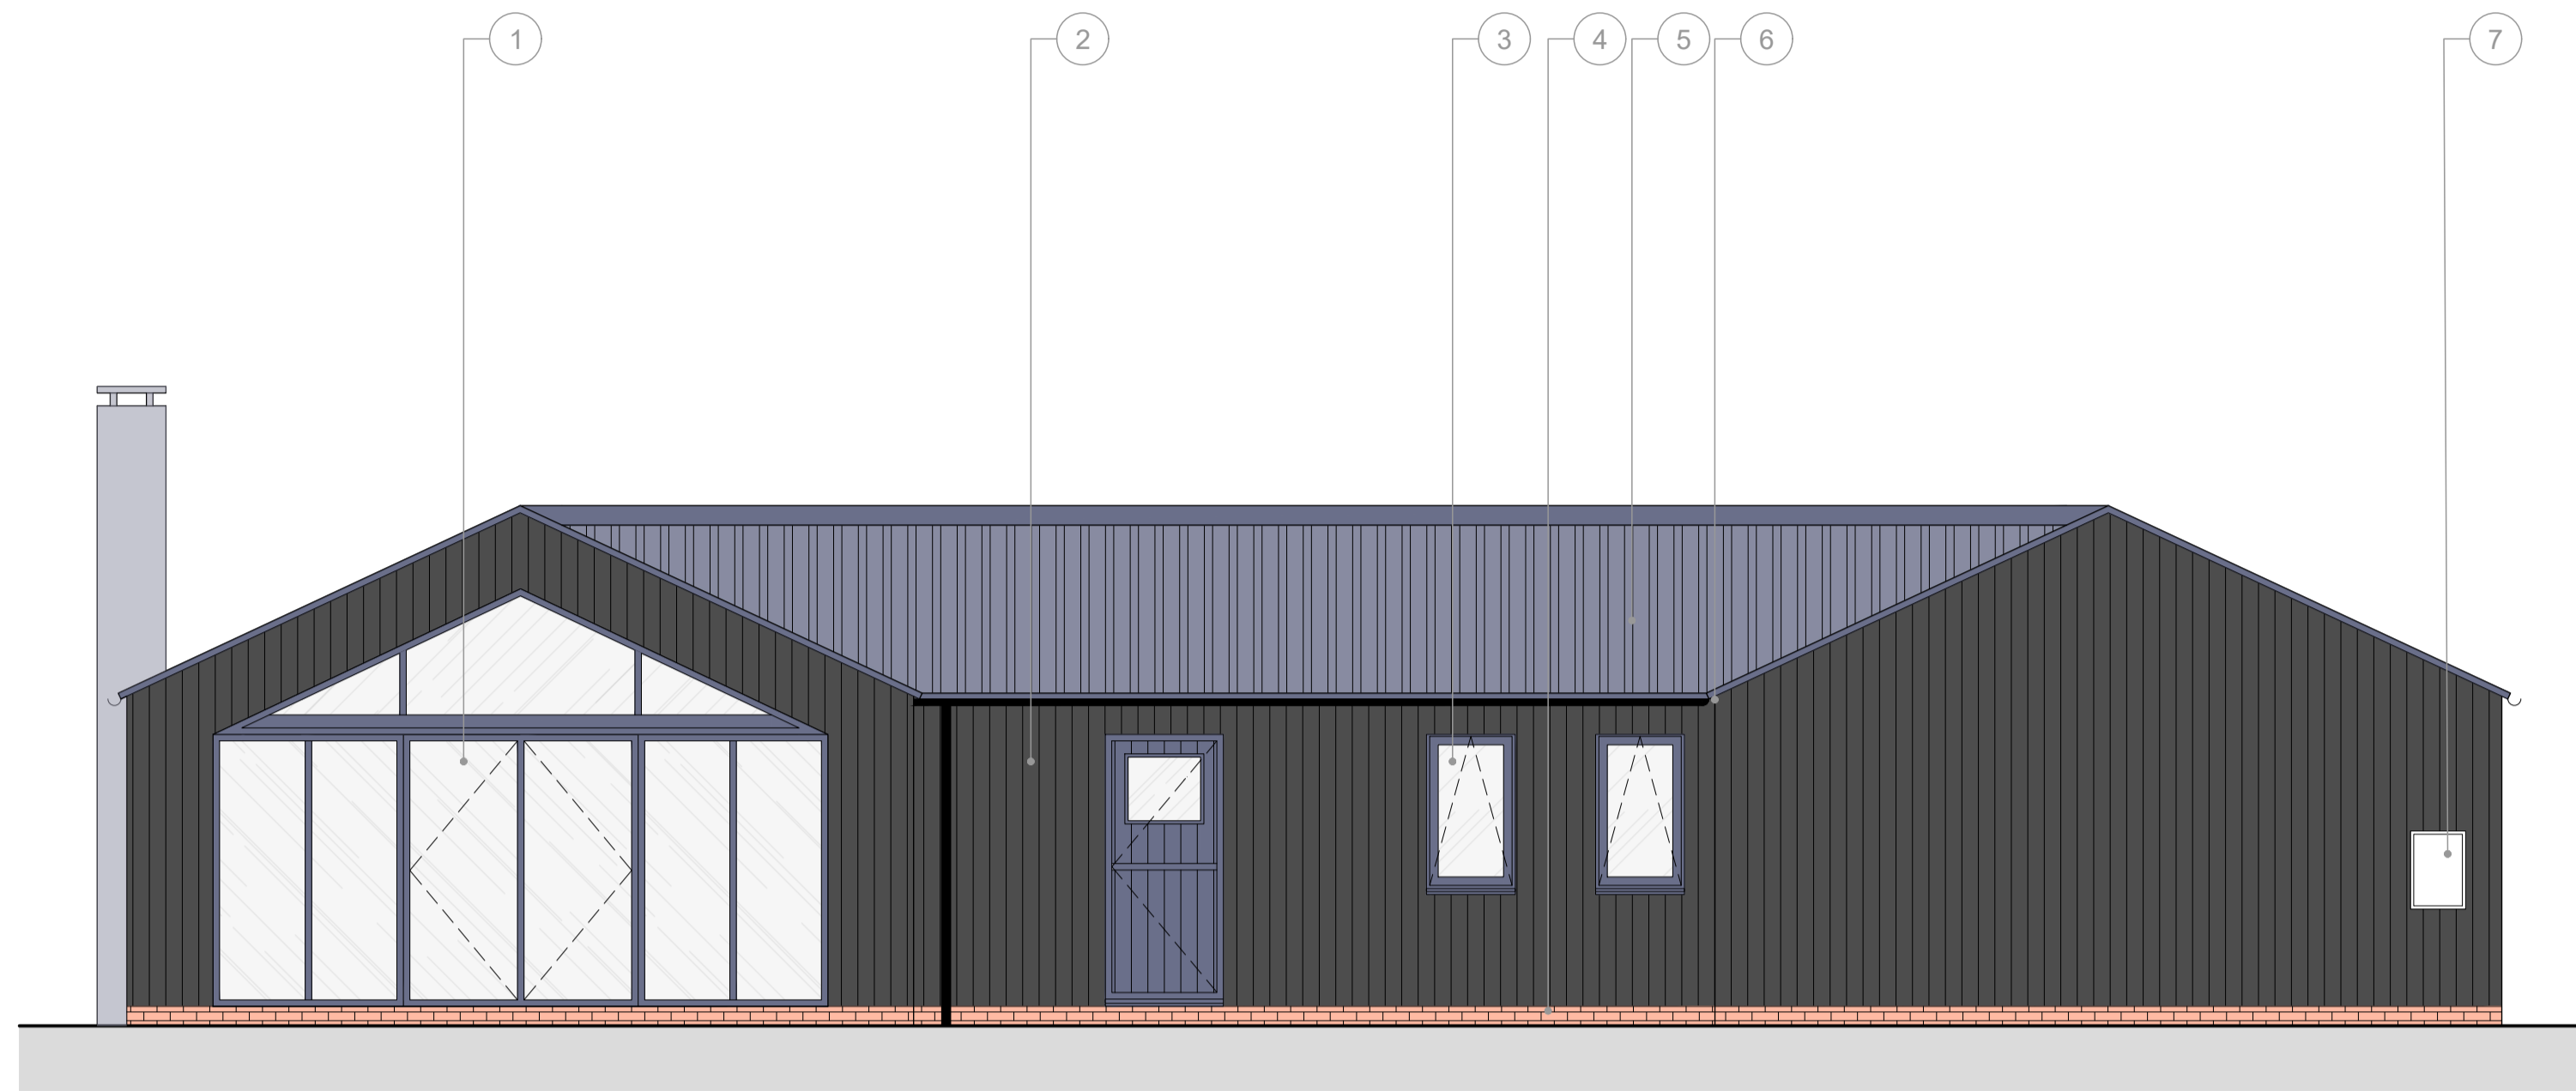

**PROPOSED WEST ELEVATION**  
1 : 50

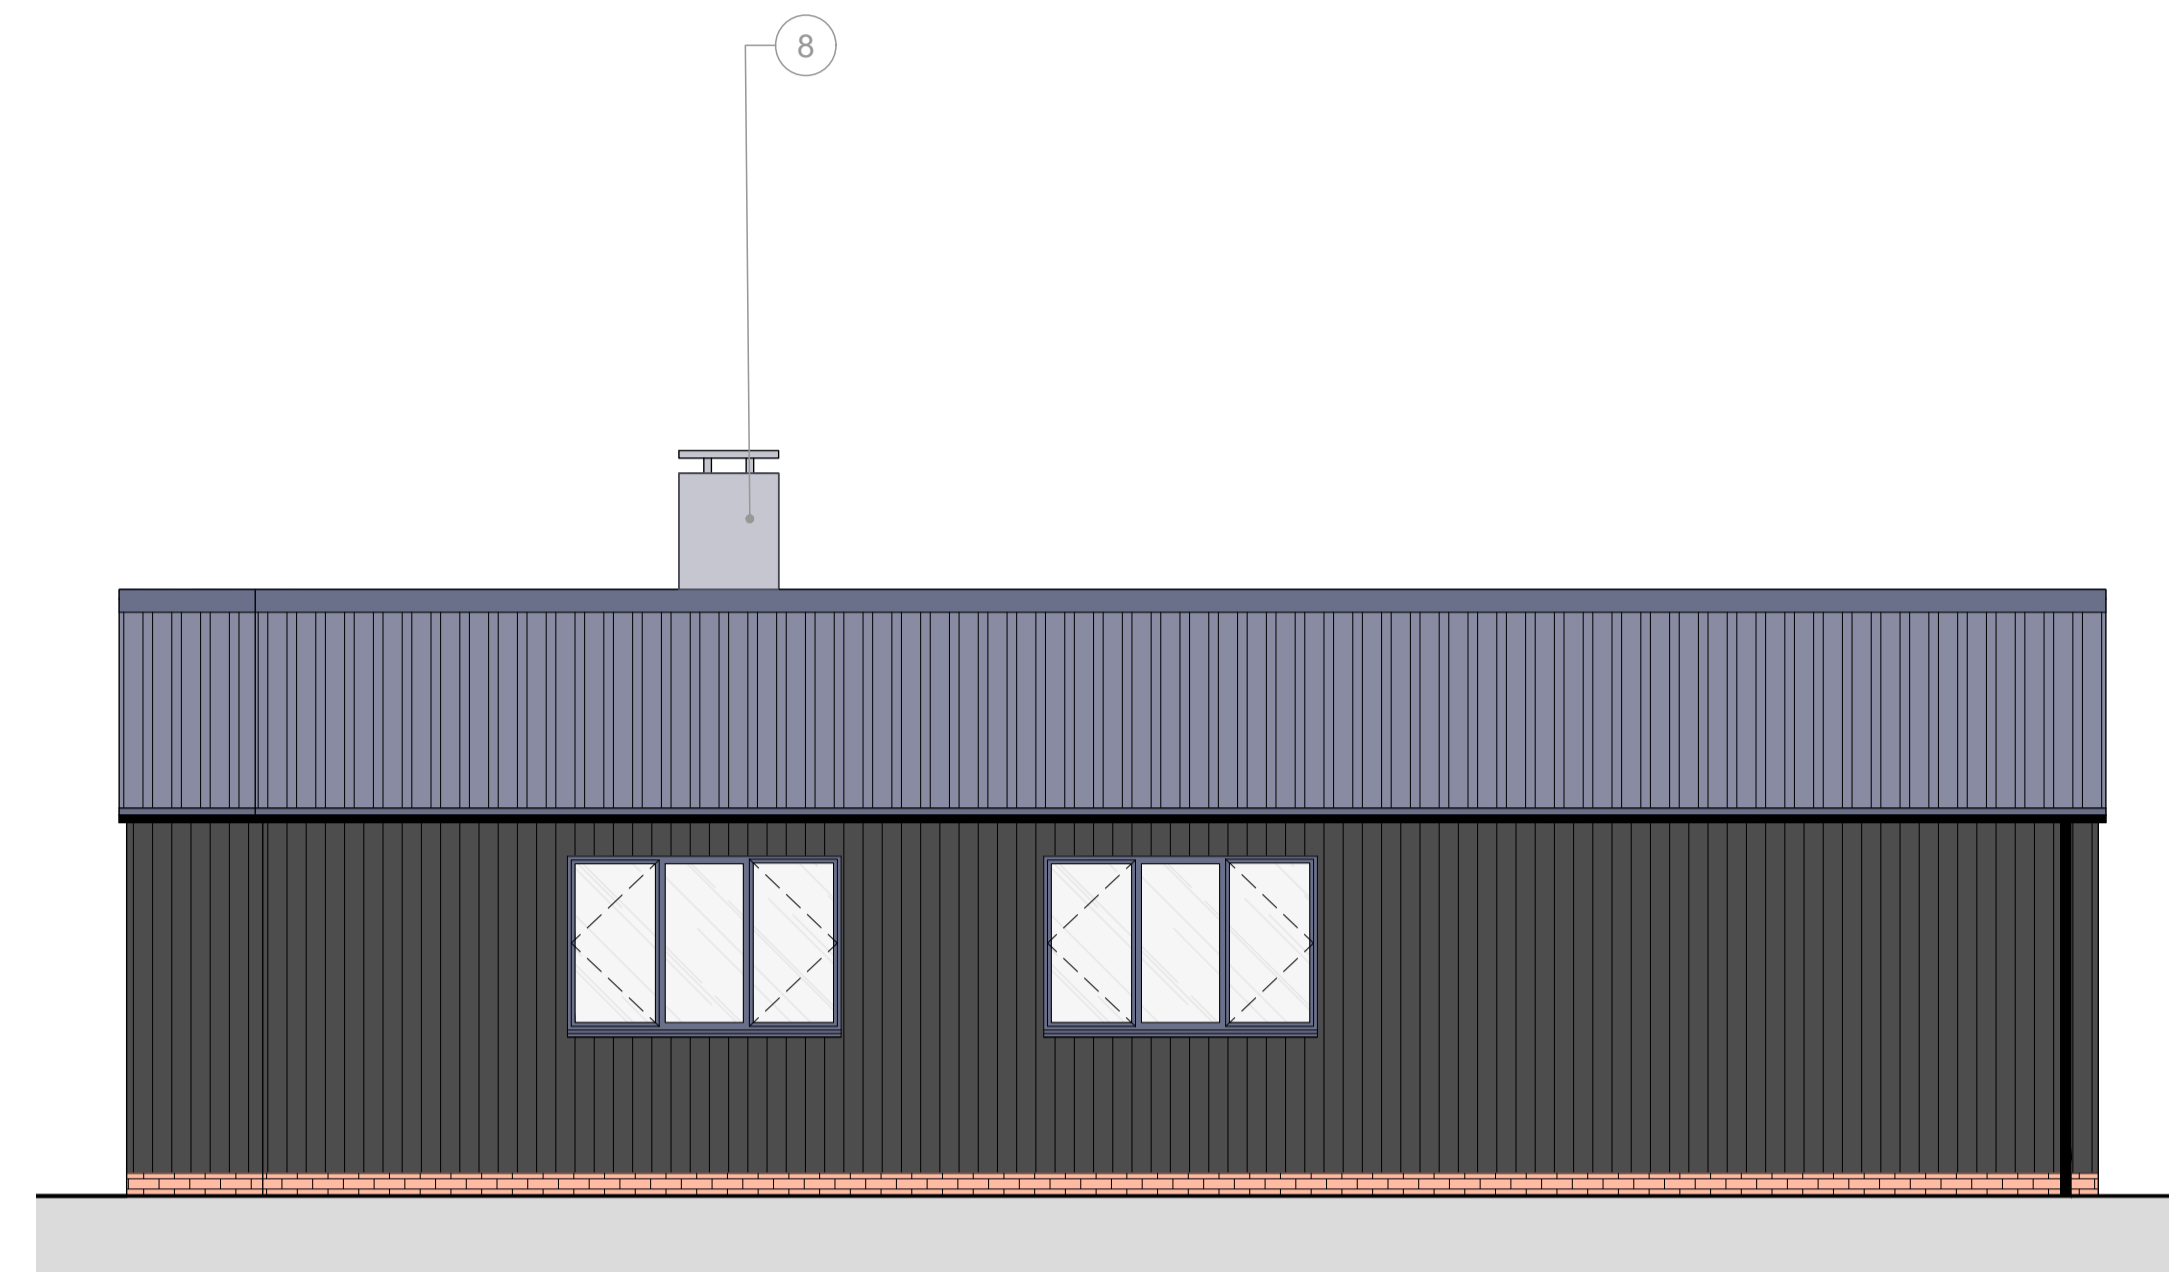

**PROPOSED SOUTH ELEVATION**  
1 : 50

Key	
Ref.	Description
1	New composite doors (Slate / anthracite gray)
2	Black timber cladding
3	New flush casement windows (Slate / anthracitegray)
4	Multi brick
5	Sinusoidal metal roof cladding
6	New black uPVC rainwater goods
7	Electricity meter
8	Modern chimney

Rev.	Description	Date	Checked Rev. by
P01	Issued to IFA	24/04/2022	PRWC OIS

Client  
**COLE & COLE PROPERTIES**  
Mr D Cole

Project Title  
**Amendments to Existing Dwelling  
& Construction of New Dwelling**

Site Details  
Land at Vine Tree Stables  
Main Street, Norton Disney  
LN6 9JU

Title  
Plot 1 - Proposed Elevations


Drawing Number  
**J1601M-PL-11**

Print Size  
A1




Origin Design Studio Ltd  
Holly House, Meadow Lane  
South Hykeham, Lincoln LN6 9PF

T. 01522 405100  
E. info@origindesignstudio.co.uk  
www.origindesignstudio.co.uk

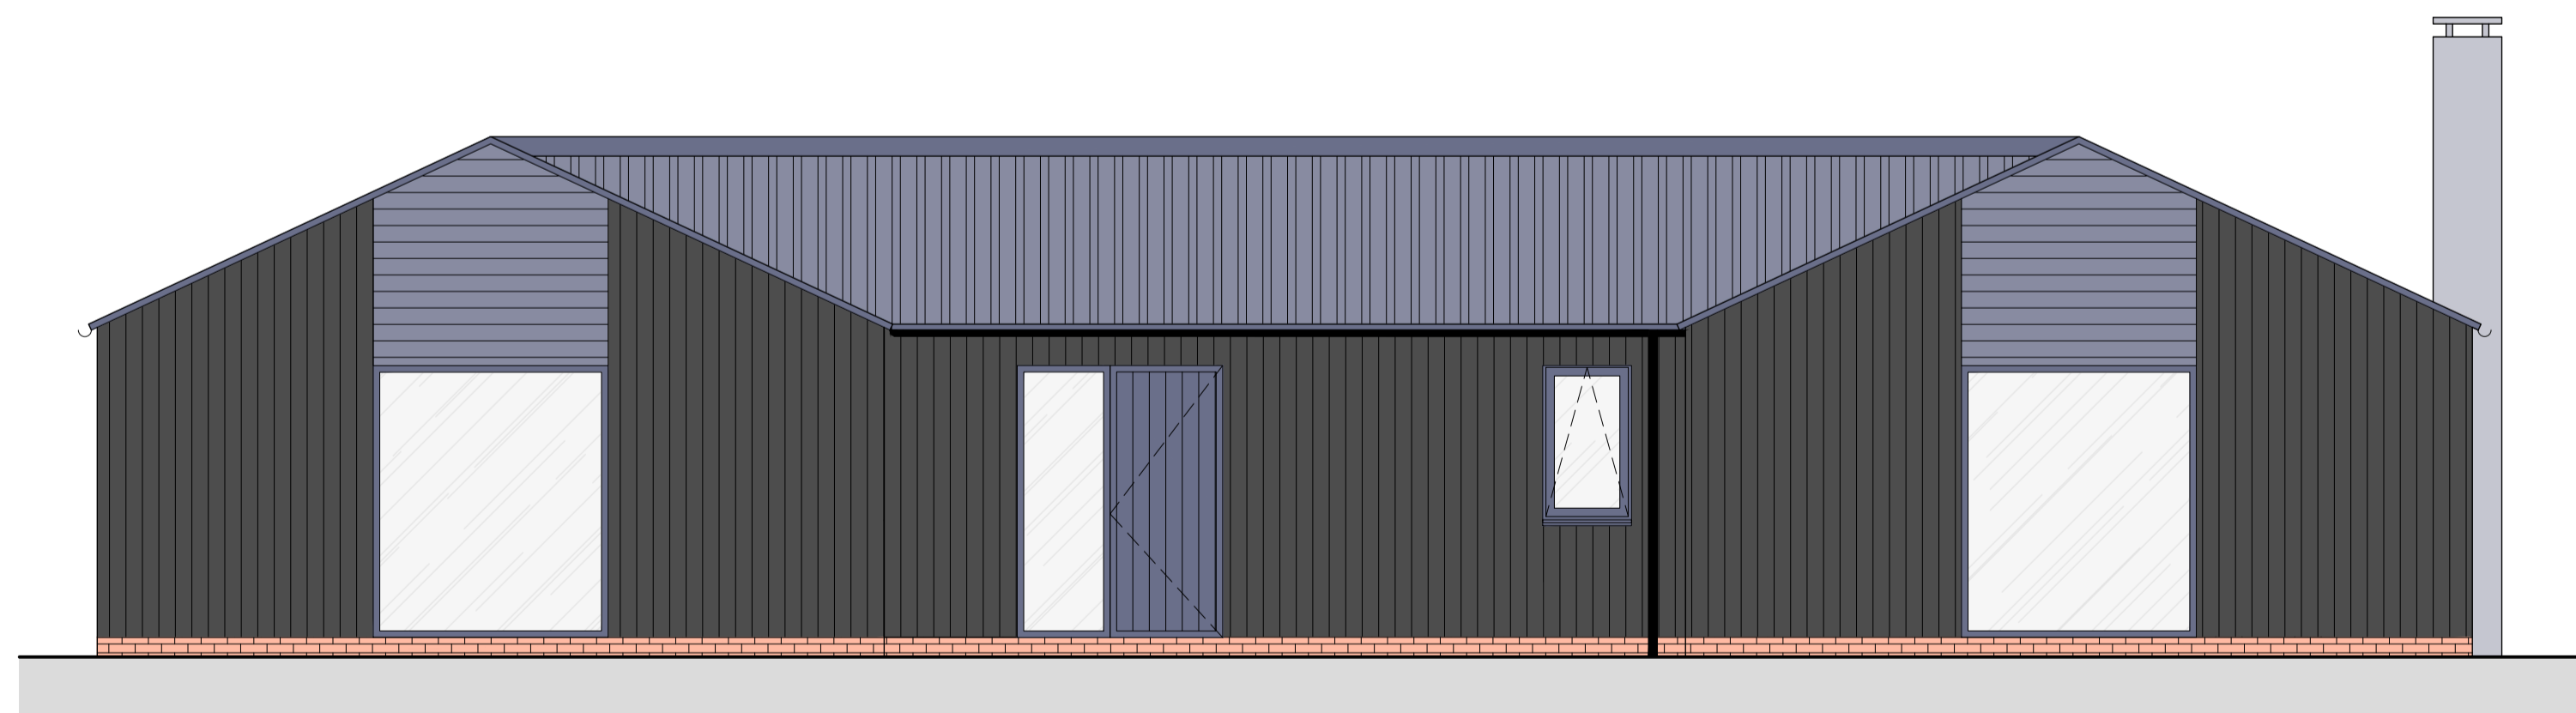

**PROPOSED EAST ELEVATION**  
1 : 50

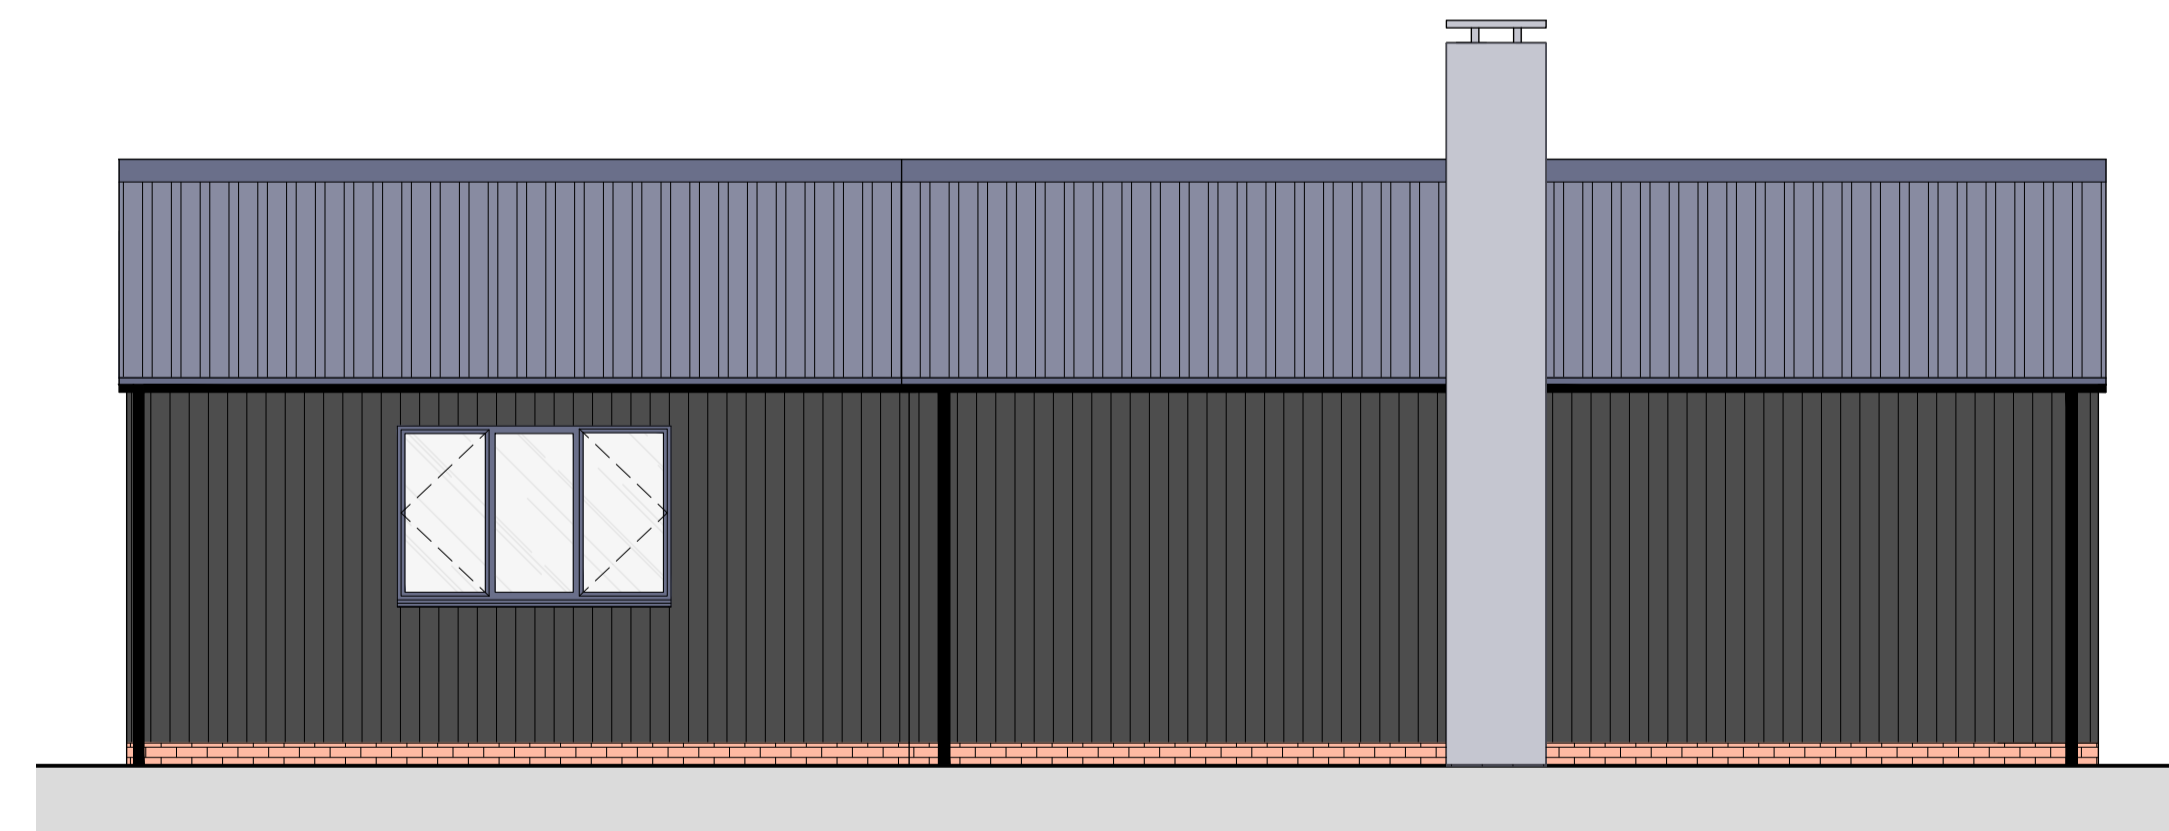

**PROPOSED NORTH ELEVATION**  
1 : 50

