



**COPYRIGHT**  
 Origin Design Studio has prepared and issued this document to the named client and associated professionals related to this project. Origin Design Studio retains ownership. We do not give permission for reproduction and editing without consultation and our approval.

**GENERAL NOTES**  
 This drawing is to be read in conjunction with all relevant Engineers, Architects and specialists' drawings. Do not scale from this or any other Origin Design Studio drawing. All dimensions to be checked on site prior to construction or fabrication. Changes to specification are to contractors risk. All changes should be brought to the attention of the client/Building Control for approval. Please report any errors immediately.

Key	
Ref.	Description
1	New composite doors (Slate / anthracite gray)
2	Black timber cladding
3	New flush casement windows (Slate / anthracitegray)
4	Log burner Flue
5	Sinusoidal metal roof cladding
6	New black uPVC rainwater goods
7	Grey horizontal timber cladding

Rev.	Description	Date	Checked Rev. by
P01	Issued to IFA	26/04/2022	PRWC OIS

Client  
**COLE & COLE PROPERTIES**  
 Mr D Cole

Project Title  
**Amendments to Existing Dwelling  
 & Construction of New Dwelling**

Site Details  
 Land at Vine Tree Stables  
 Main Street, Norton Disney  
 LN6 9JU

Title  
 Plot 2 - Proposed Elevations

Drawing Number  
**J1601M-PL-21**

Print Size  
 A1



Origin Design Studio Ltd  
 Holly House, Meadow Lane  
 South Hykeham, Lincoln LN6 9PF

T. 01522 405100  
 E. info@origindesignstudio.co.uk  
 www.origindesignstudio.co.uk




**PROPOSED WEST ELEVATION**

1:50




**PROPOSED EAST ELEVATION**

1:50

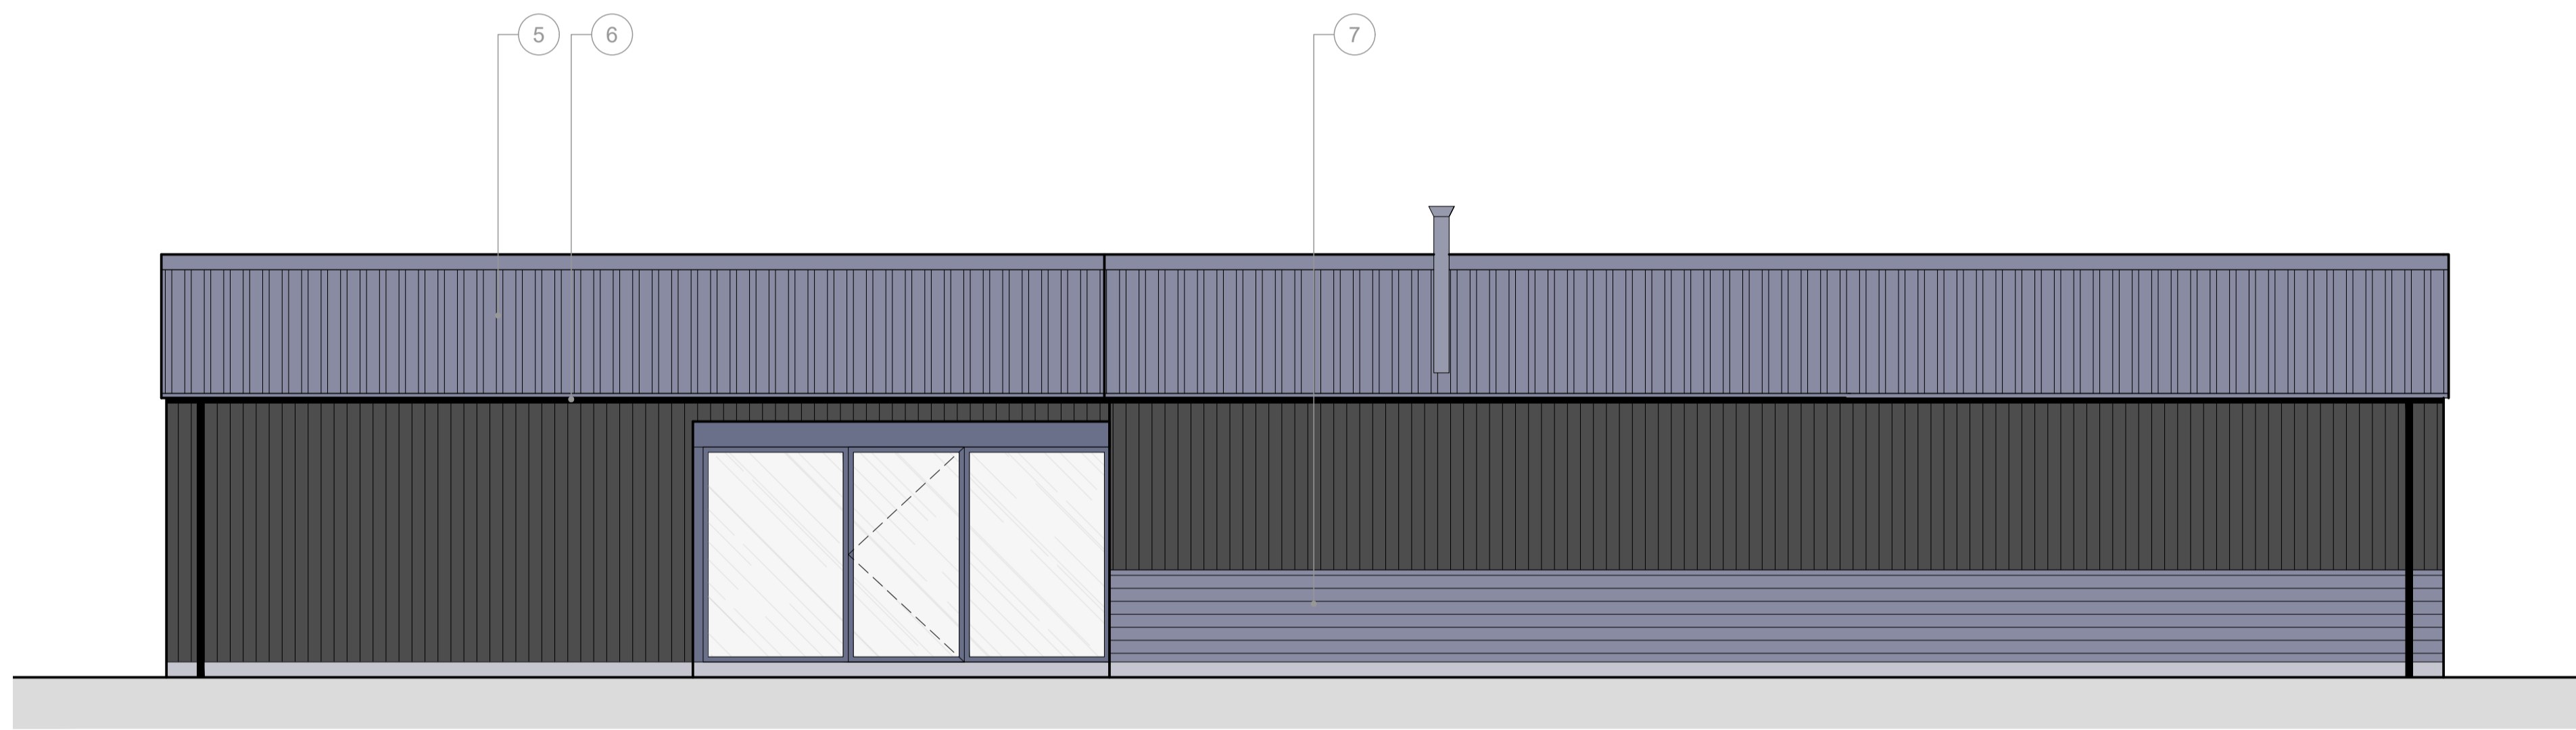

**PROPOSED NORTH ELEVATION**

1:50

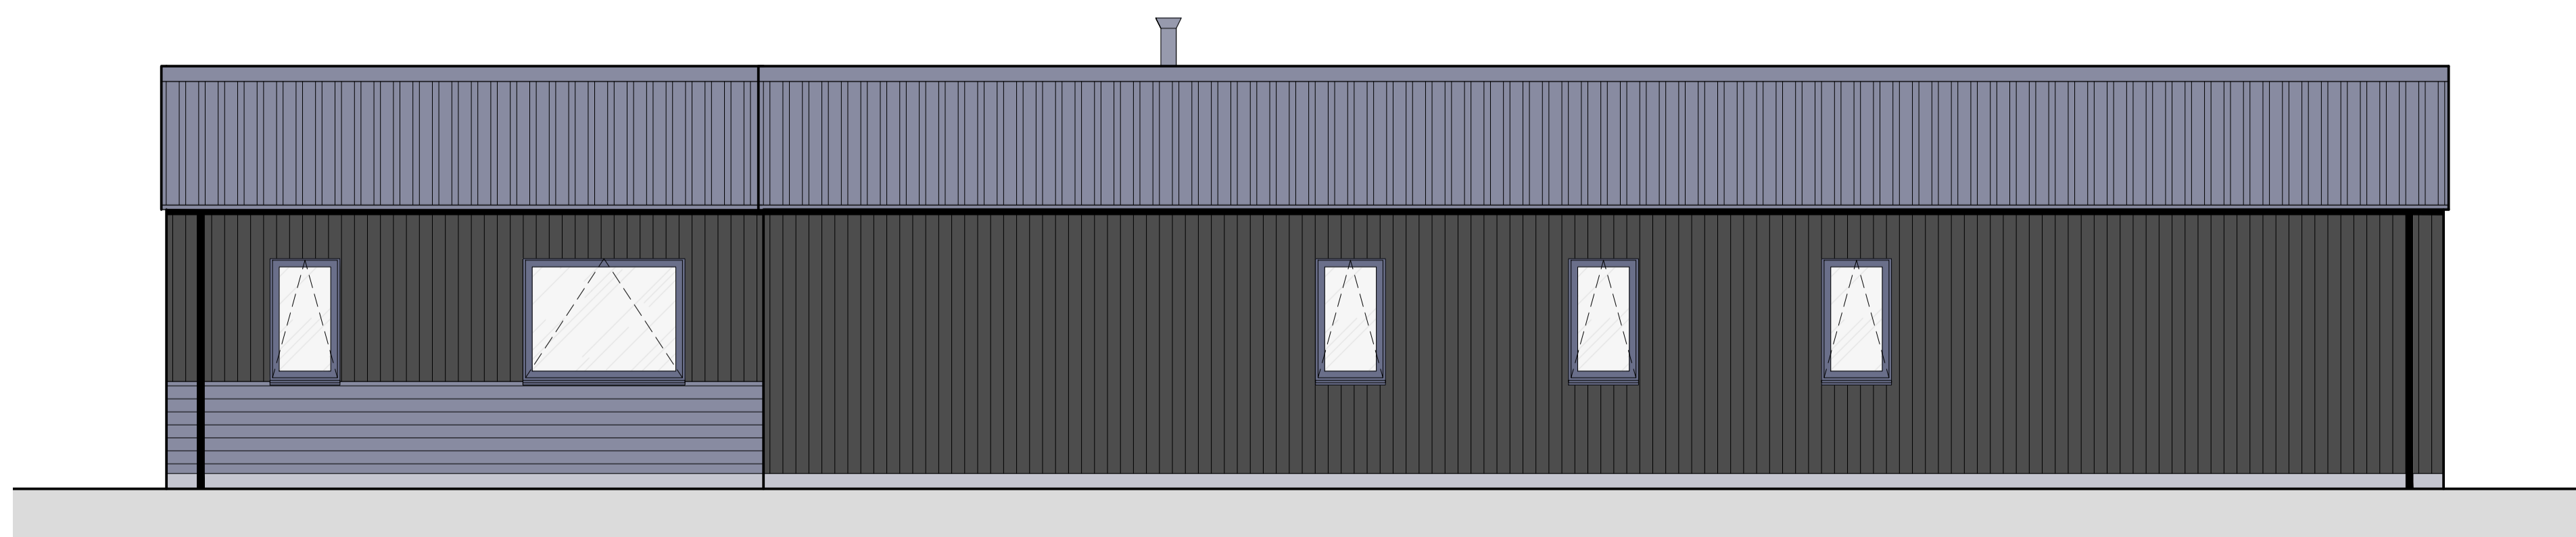

**PROPOSED SOUTH ELEVATION**

1:50

