



Front Elevation - Proposed
1 : 100

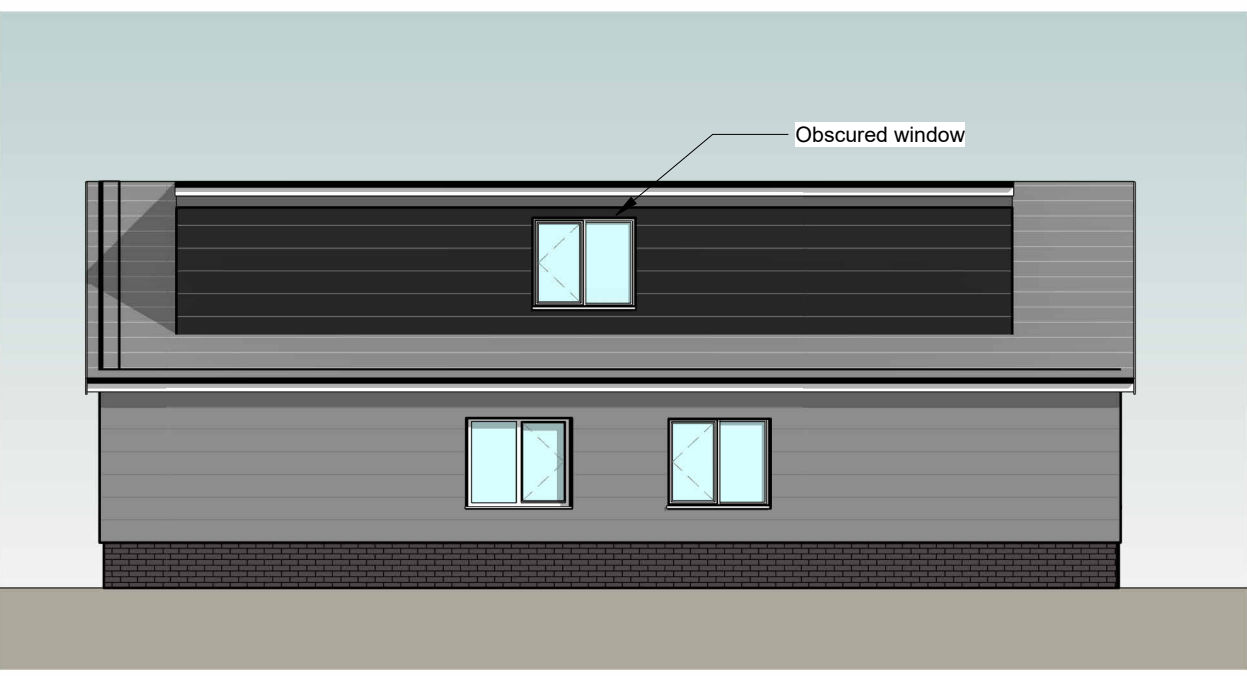


Right Elevation - Proposed
1 : 100




Front Elevation - Existing
1 : 100

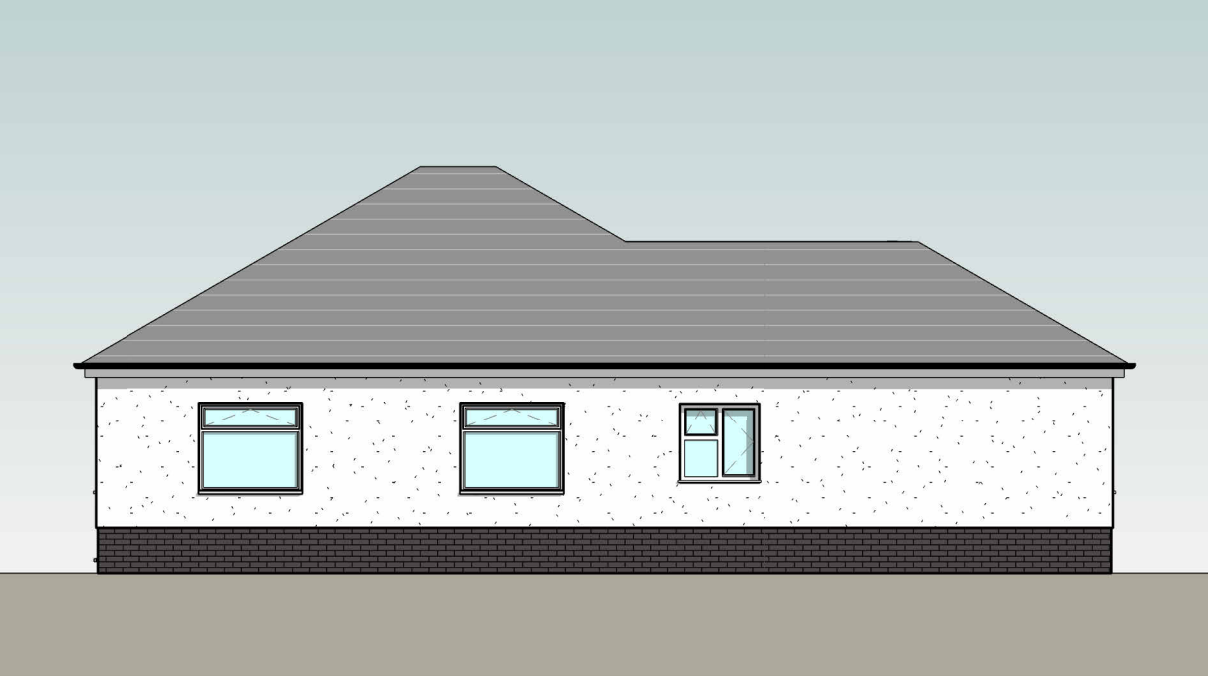


Right Elevation - Existing
1 : 100

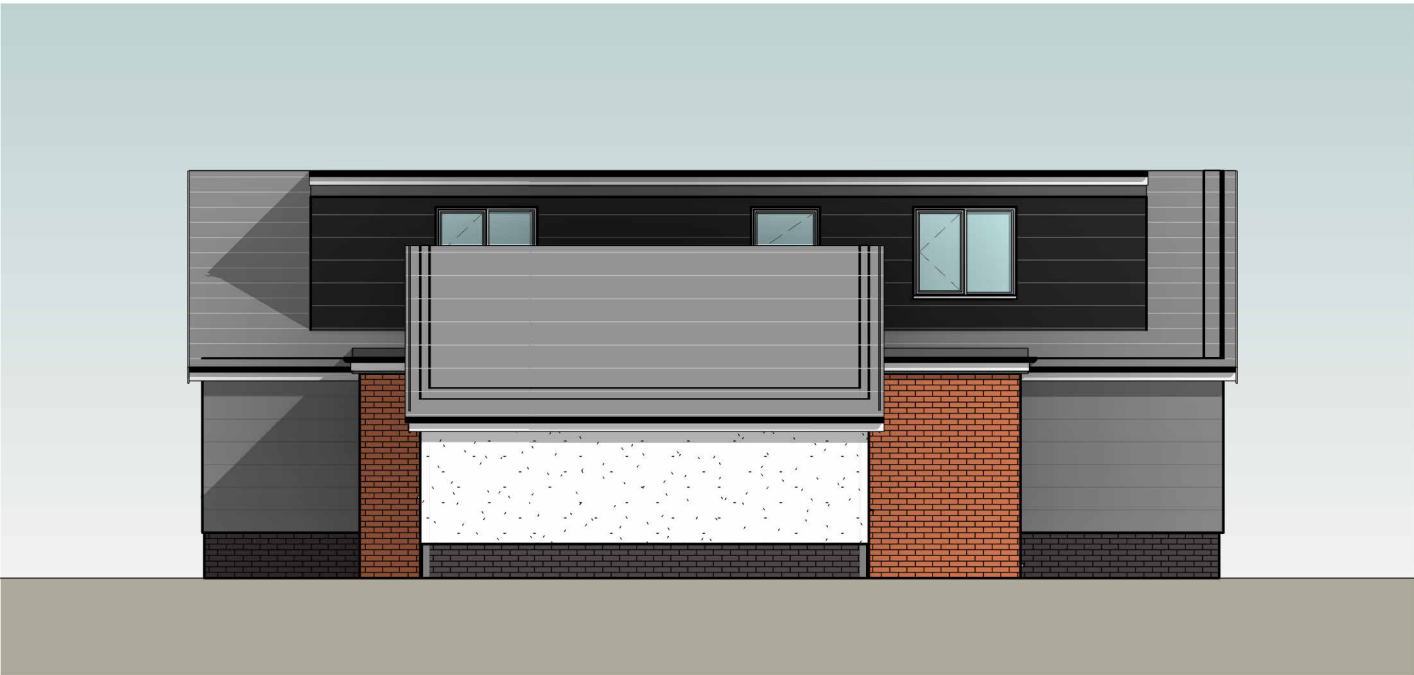

Left Elevation - Proposed
1 : 100

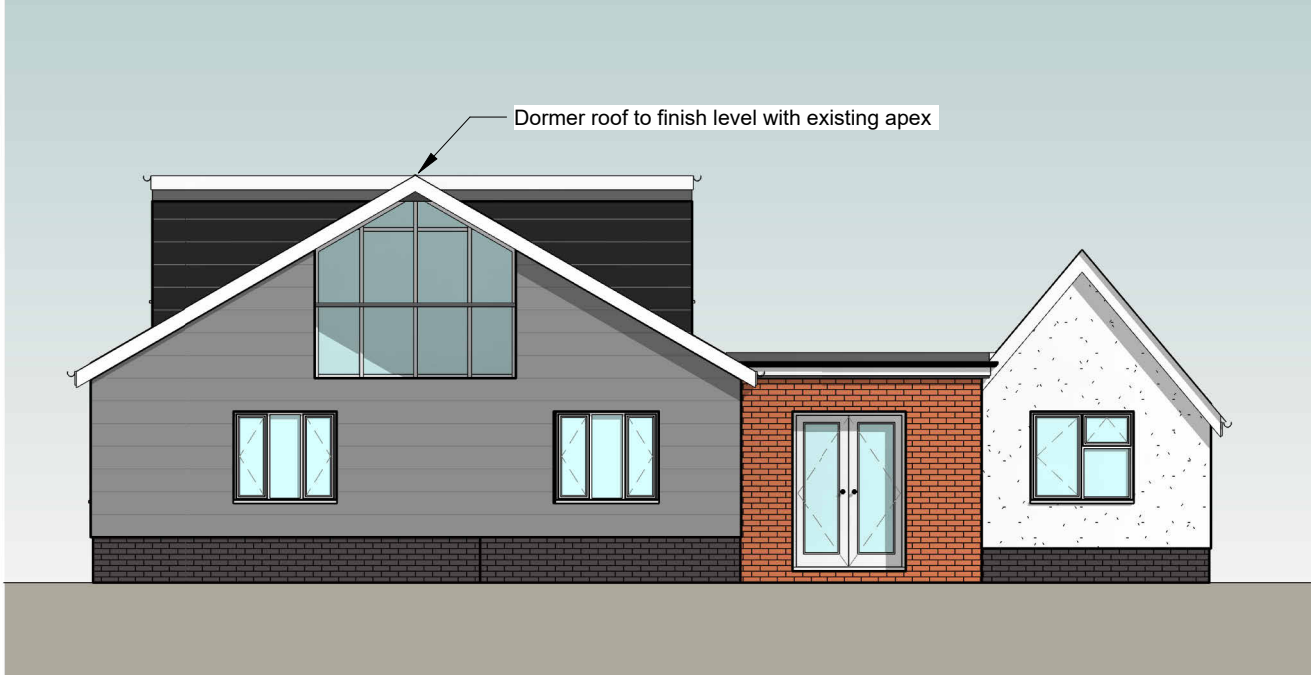


Rear Elevation - Proposed
1 : 100

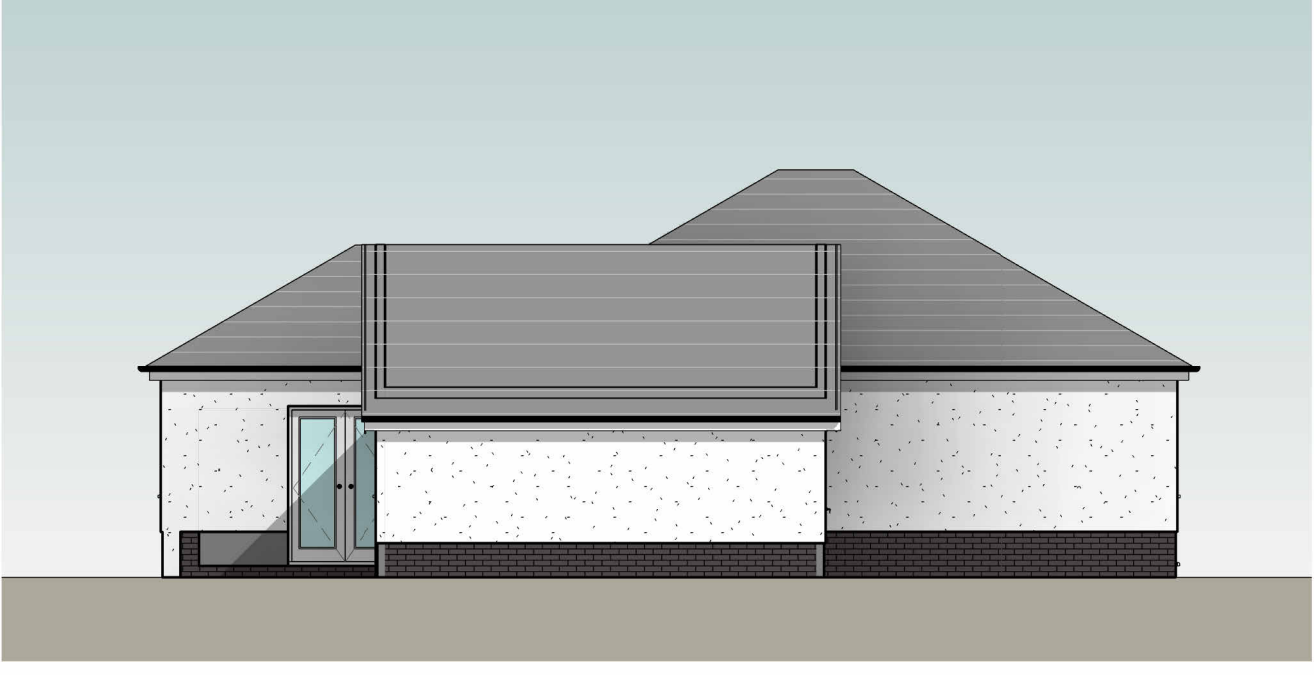


Left Elevation - Existing
1 : 100




Rear Elevation - Existing
1 : 100

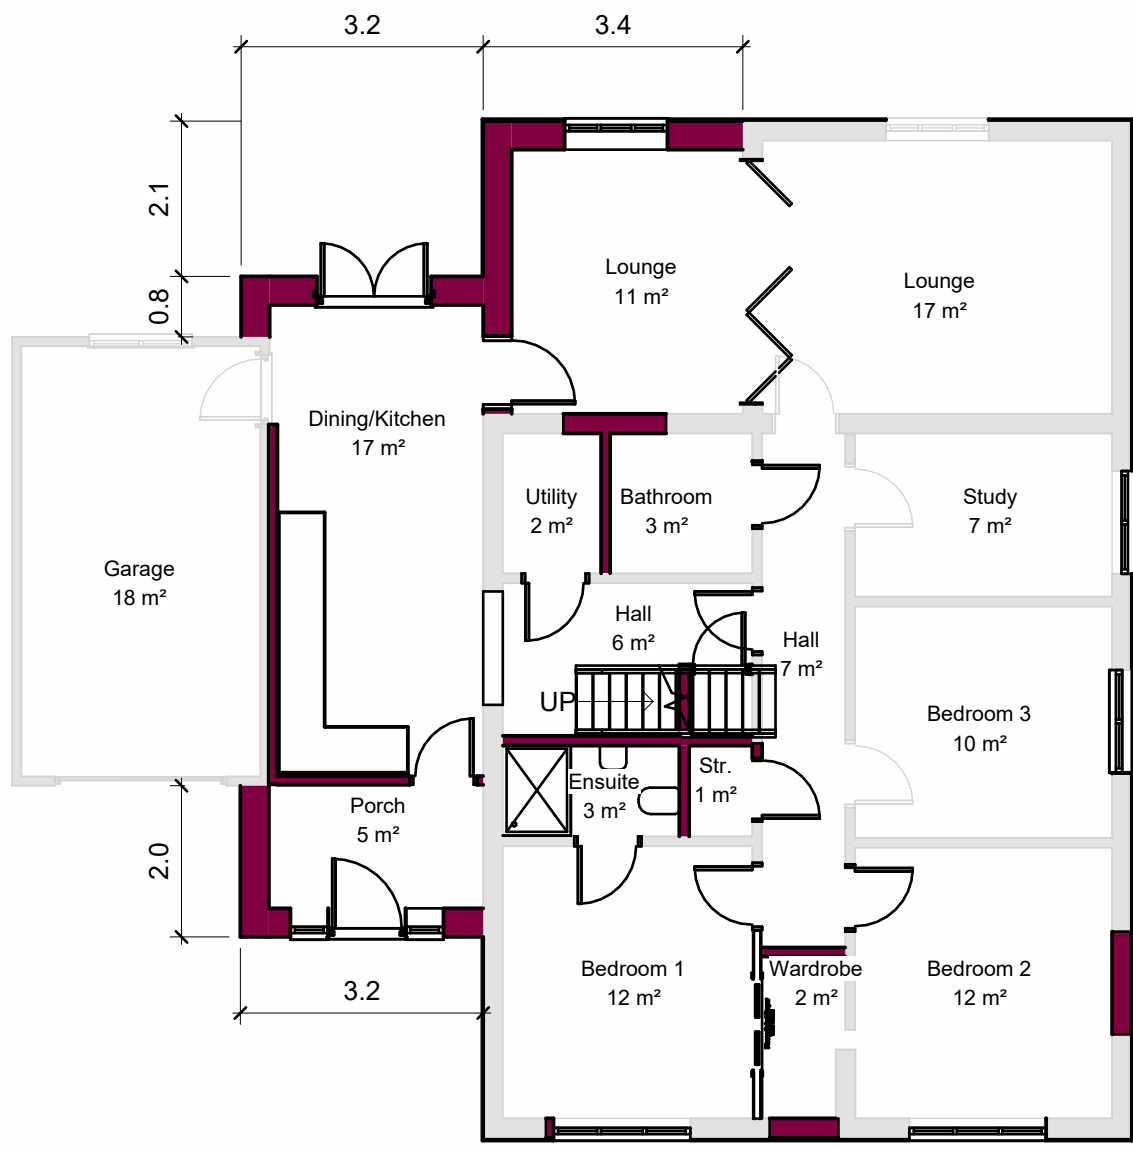


Ground Floor Plan - Proposed
1 : 100

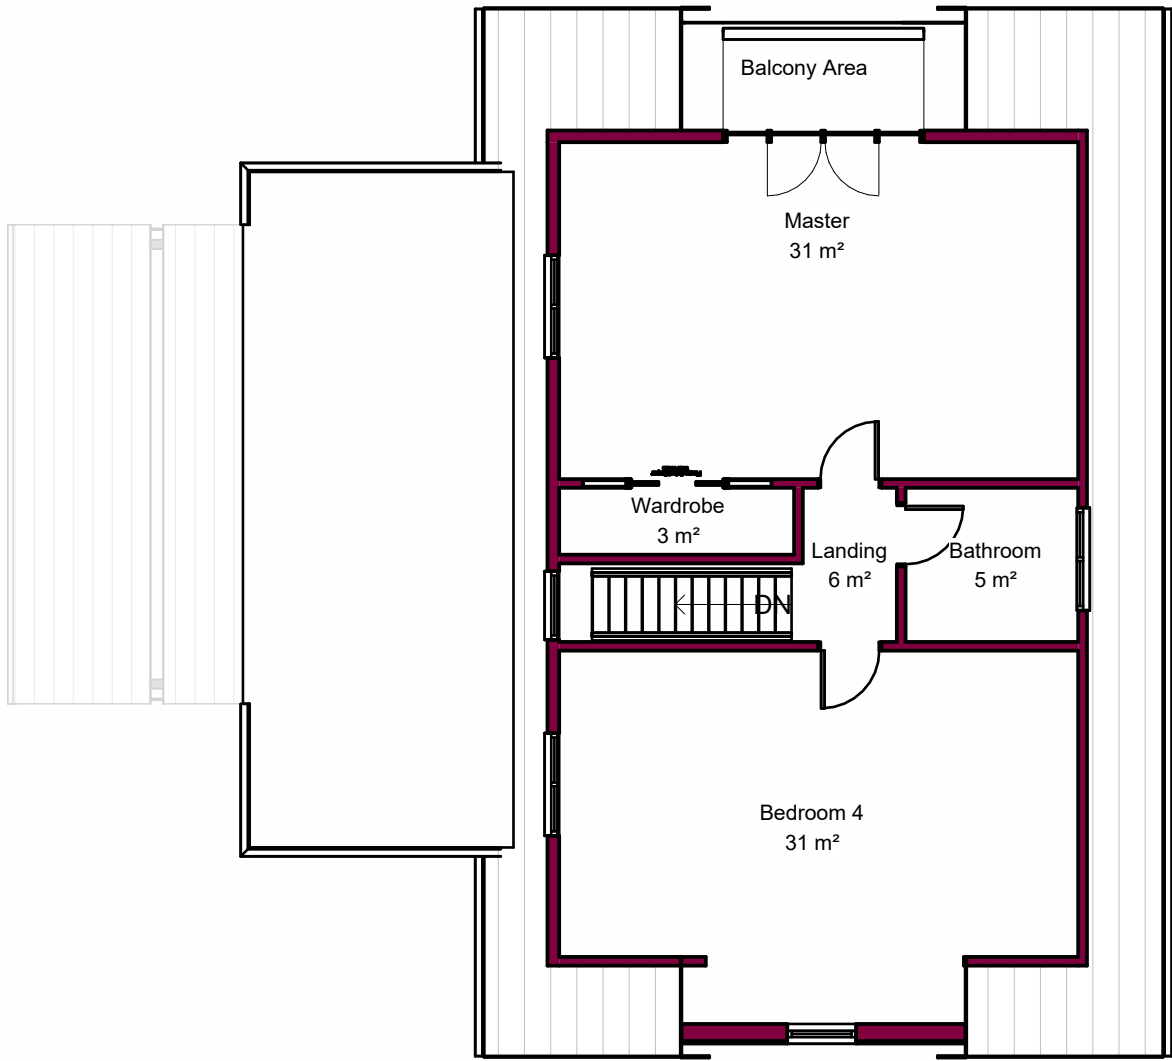

First Floor Plan - Proposed
1 : 100

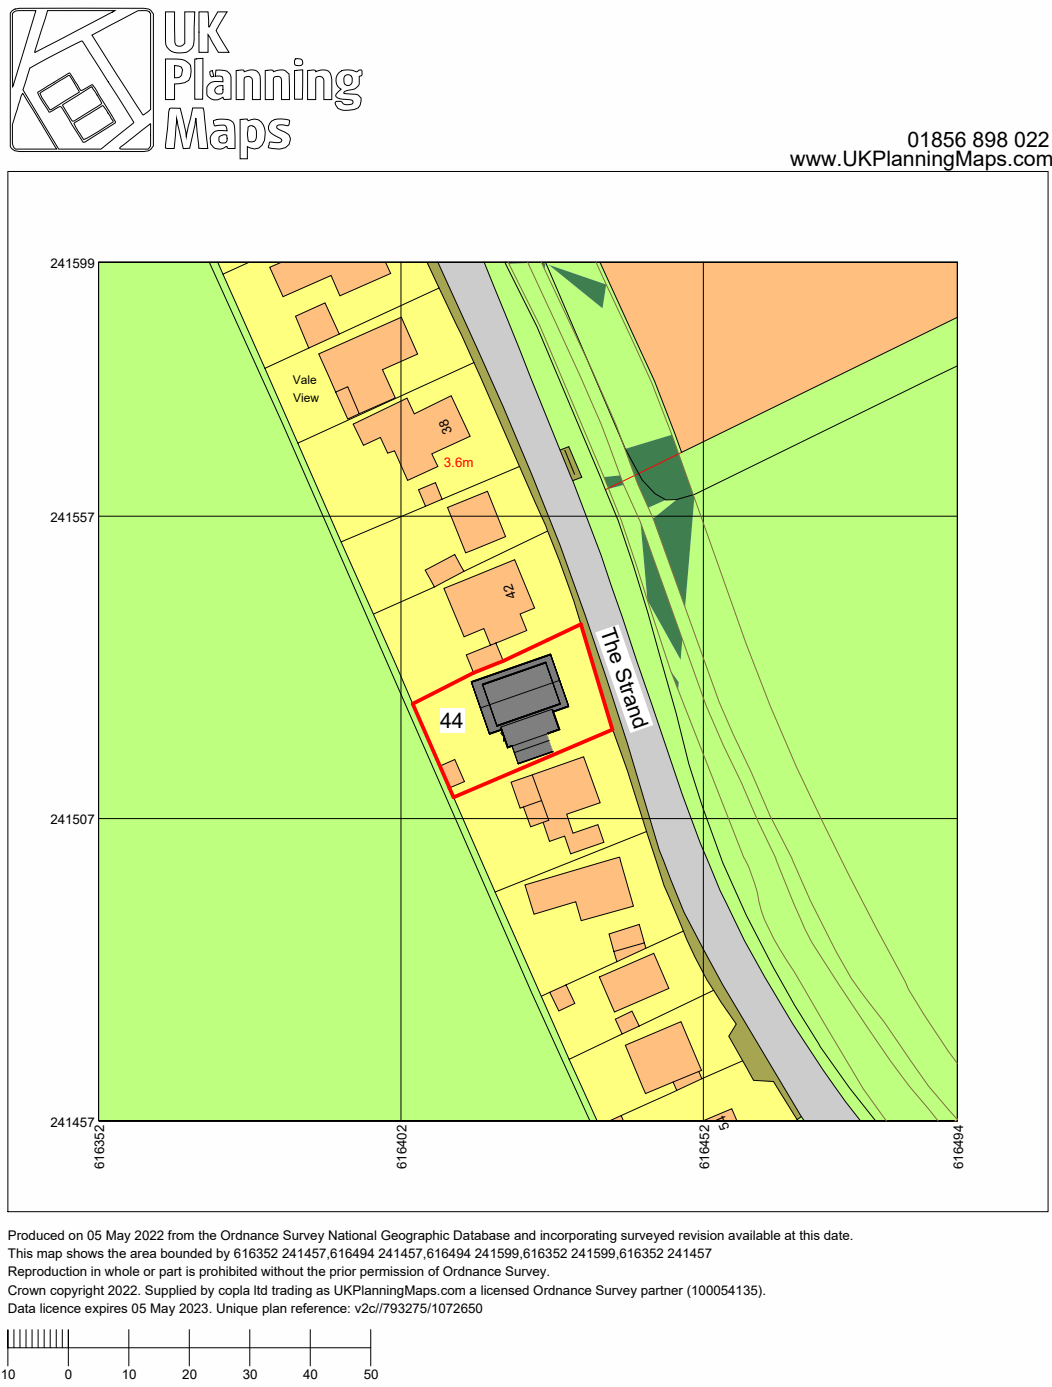


Location Plan
1 : 1250

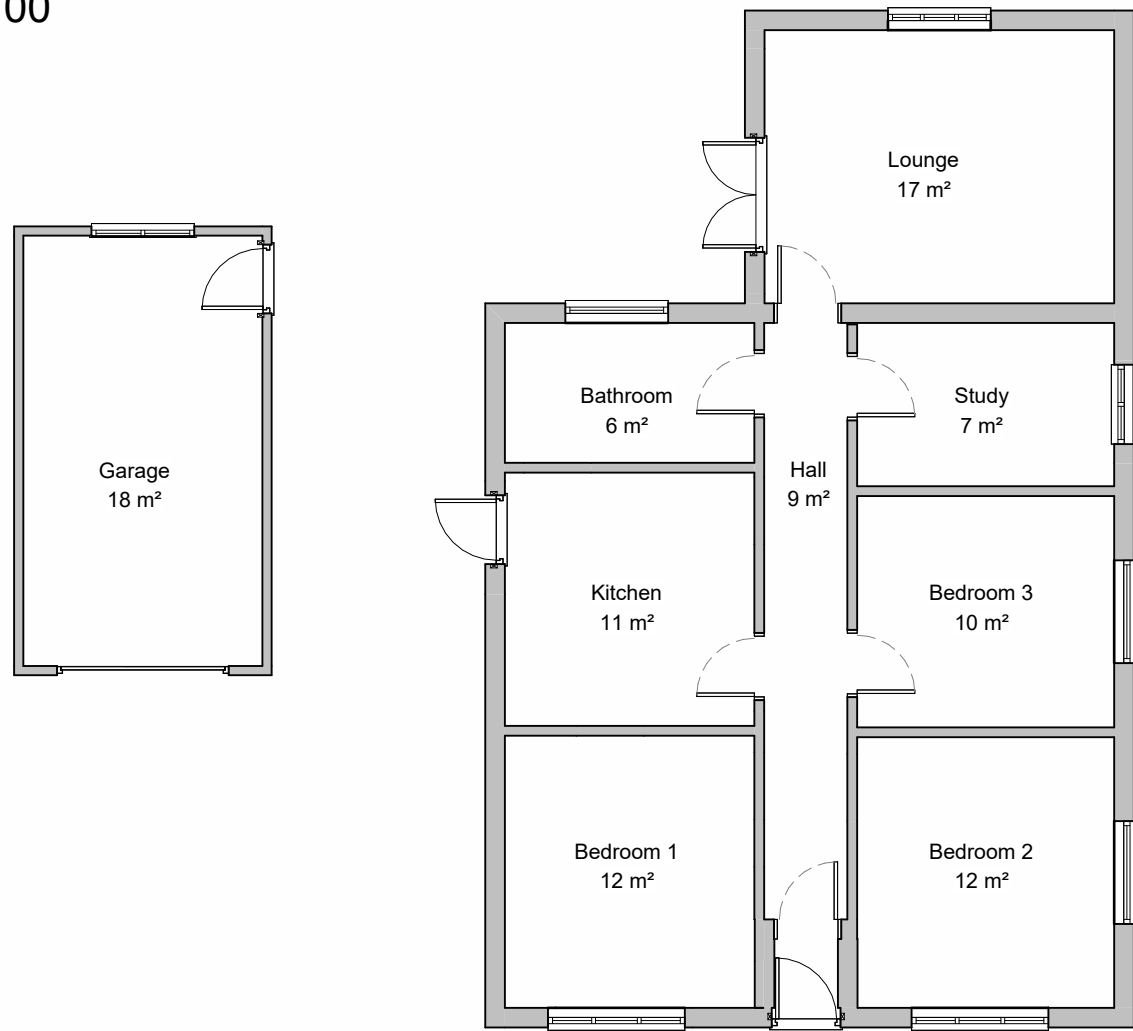

Ground Floor Plan - Existing
1 : 100



3D View Front

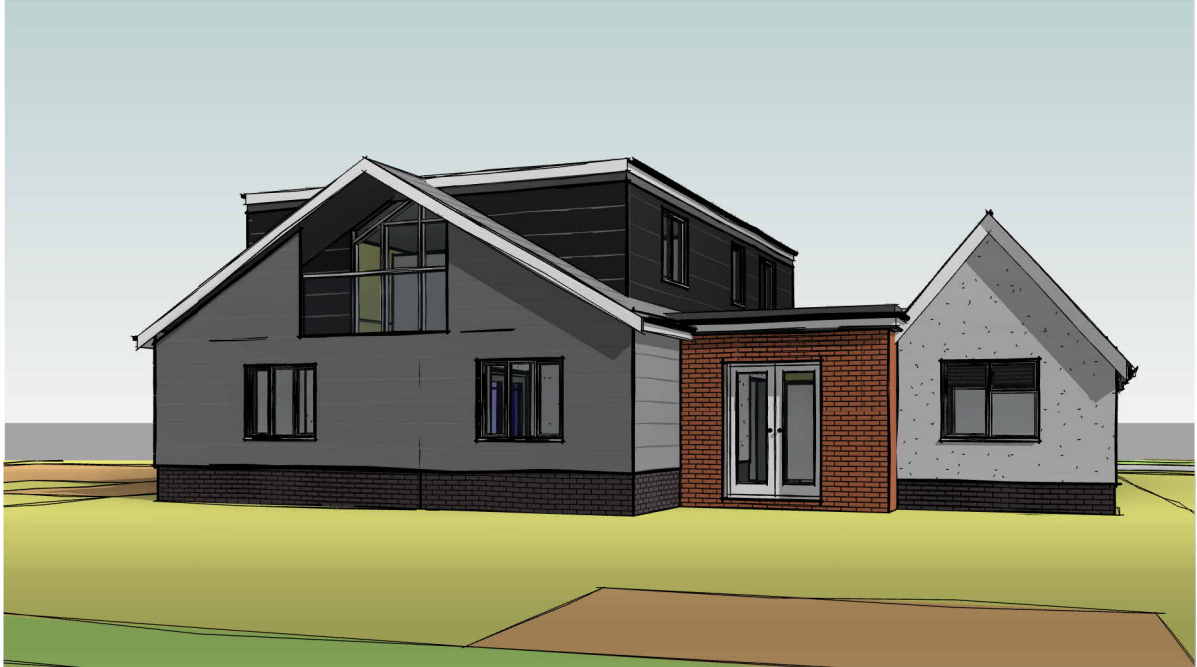

3D View Back



Block Plan
1 : 500

Revision:

Project:
44 The Strand, Ipswich, IP2
8NL

Client:
Sarah Ashbrook

Drawing Title:
Plans and Elevations

Project Ref / Drawing No:
PP001

Scale: Date: Drawn:
As indicated @A1 25.04.2022 RF

RAG
DESIGNS

12 Trinity Close, Kesgrave, IP5 1JB
Tel: 07887423988
www.facebook.com/Ragdesigns1/