


**DO NOT SCALE DRAWING
WORK TO FIGURED DIMENSIONS**

All information on this drawing must be verified on site.
Any discrepancies must be reported to this office and resolved before the commencement of any work.
This drawing is copyright of **Tricker Blackie Associates**

Rev	Date	Description	Drawn
A	13.05.22	Design amended	-
B	18.05.22	Schedule of works added	-

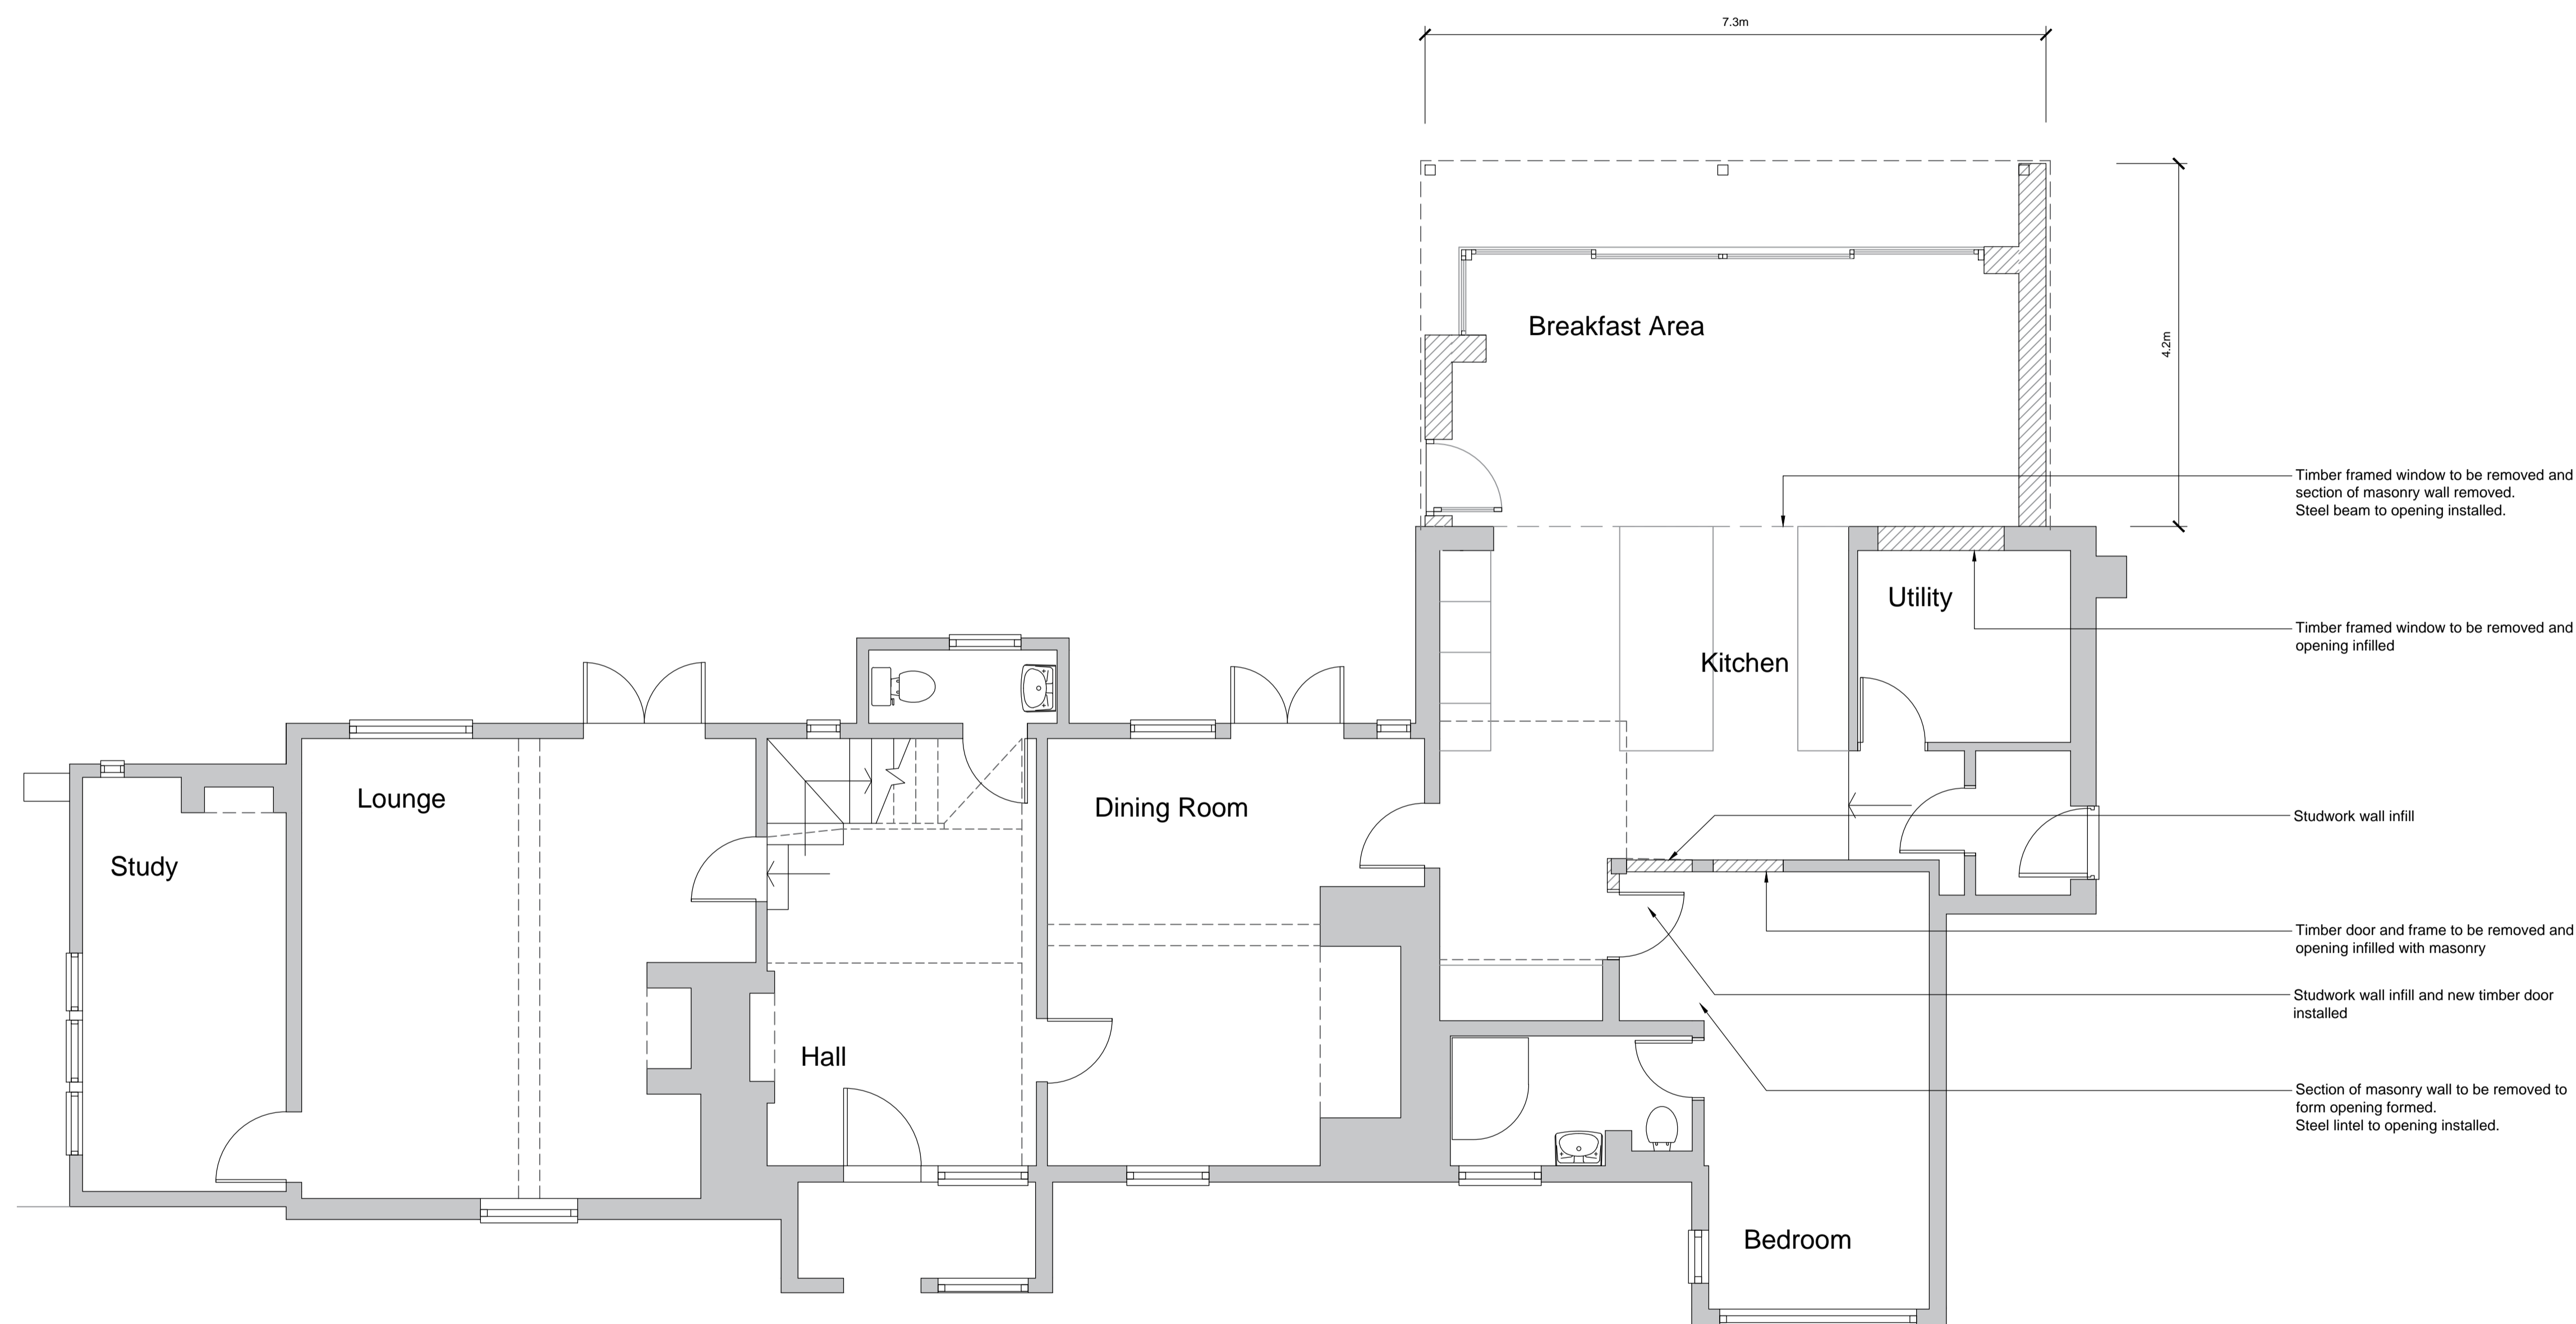

Tricker Blackie Associates

Chartered Architects
Project Management
Planning Consultants



51 Station Road, Sudbury, Suffolk, CO10 2SP
Tel: 01787 375732 E: info@trickerblackie.co.uk

client
Mr & Mrs M Irwin

project
**Stakers
Spout Lane
Lt Cornard**

drawing title
Proposed Ground Floor Plan

ref	drawing no.	rev
2121	PA03	B
date	scale	drawn by
Aug 21	1:50 @A1	

