




ALL DIMENSIONS AND TOLERANCES SHOWN SHOULD BE CHECKED AND CONFIRMED BY THE CLIENT PRIOR TO MANUFACTURE OR CONSTRUCTION.

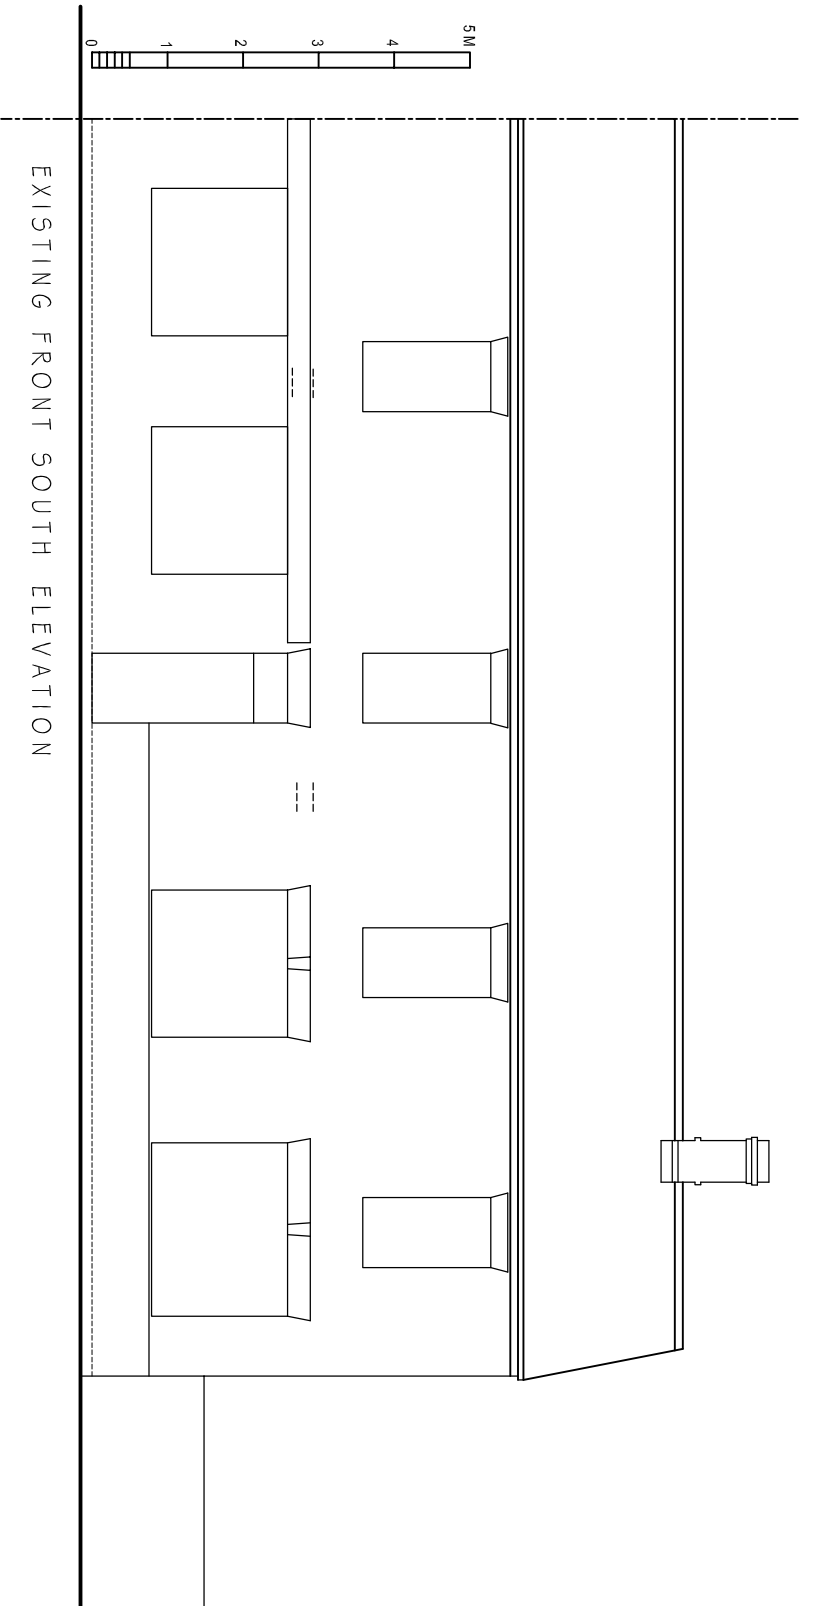


EXISTING FRONT SOUTH ELEVATION

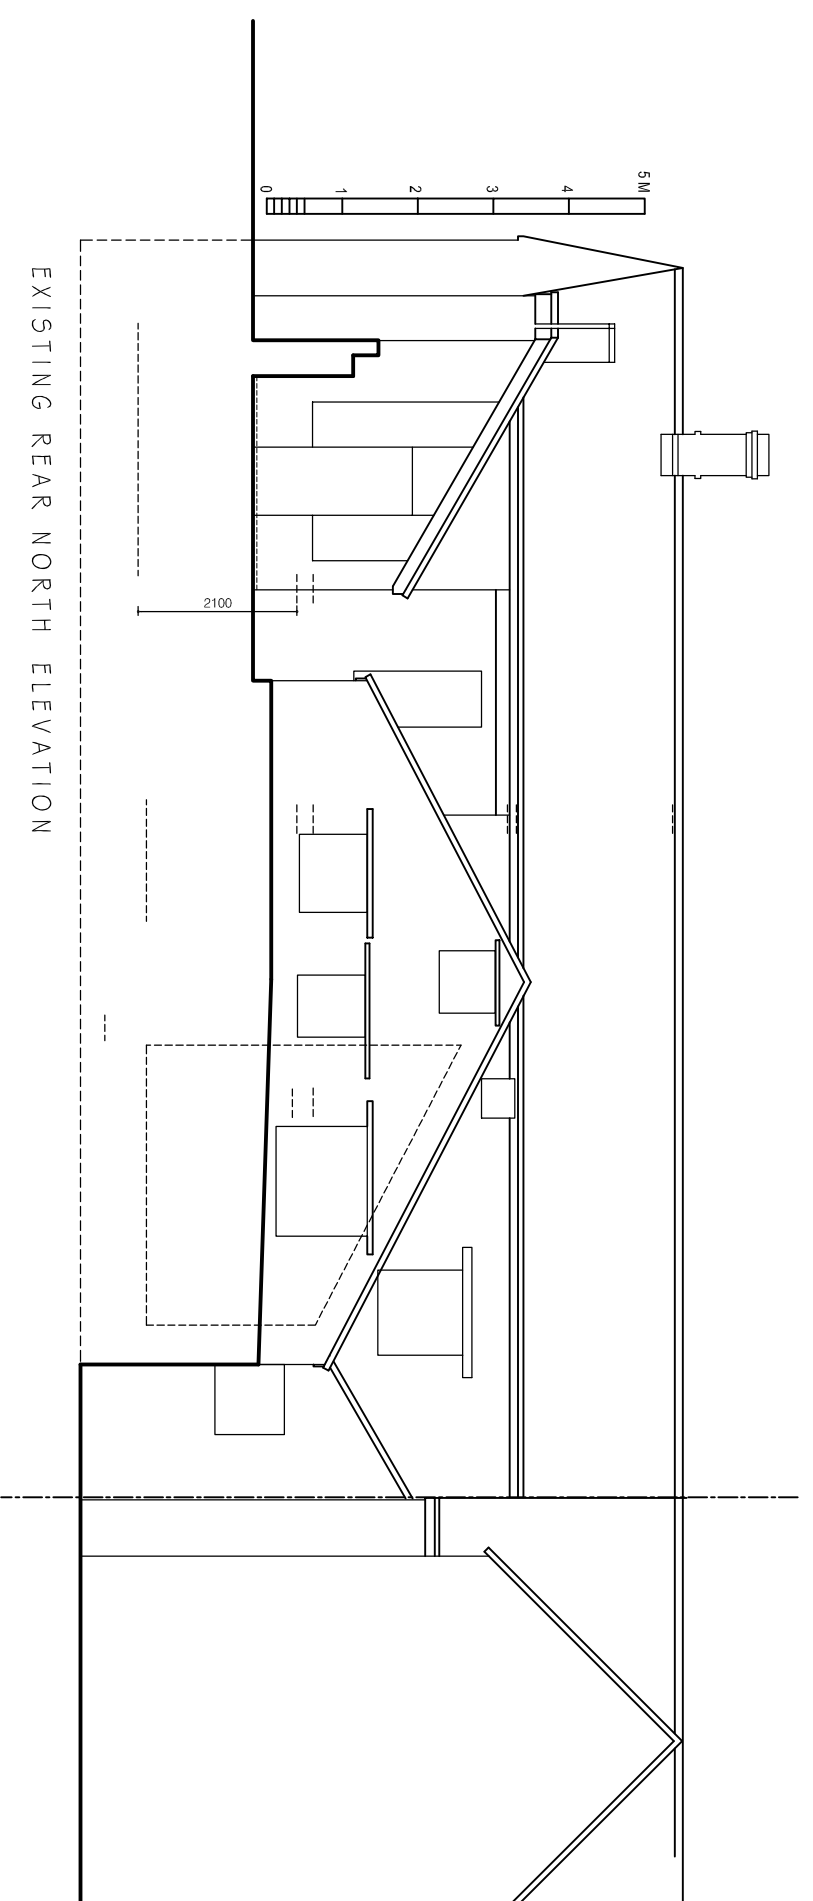


EXISTING REAR NORTH ELEVATION

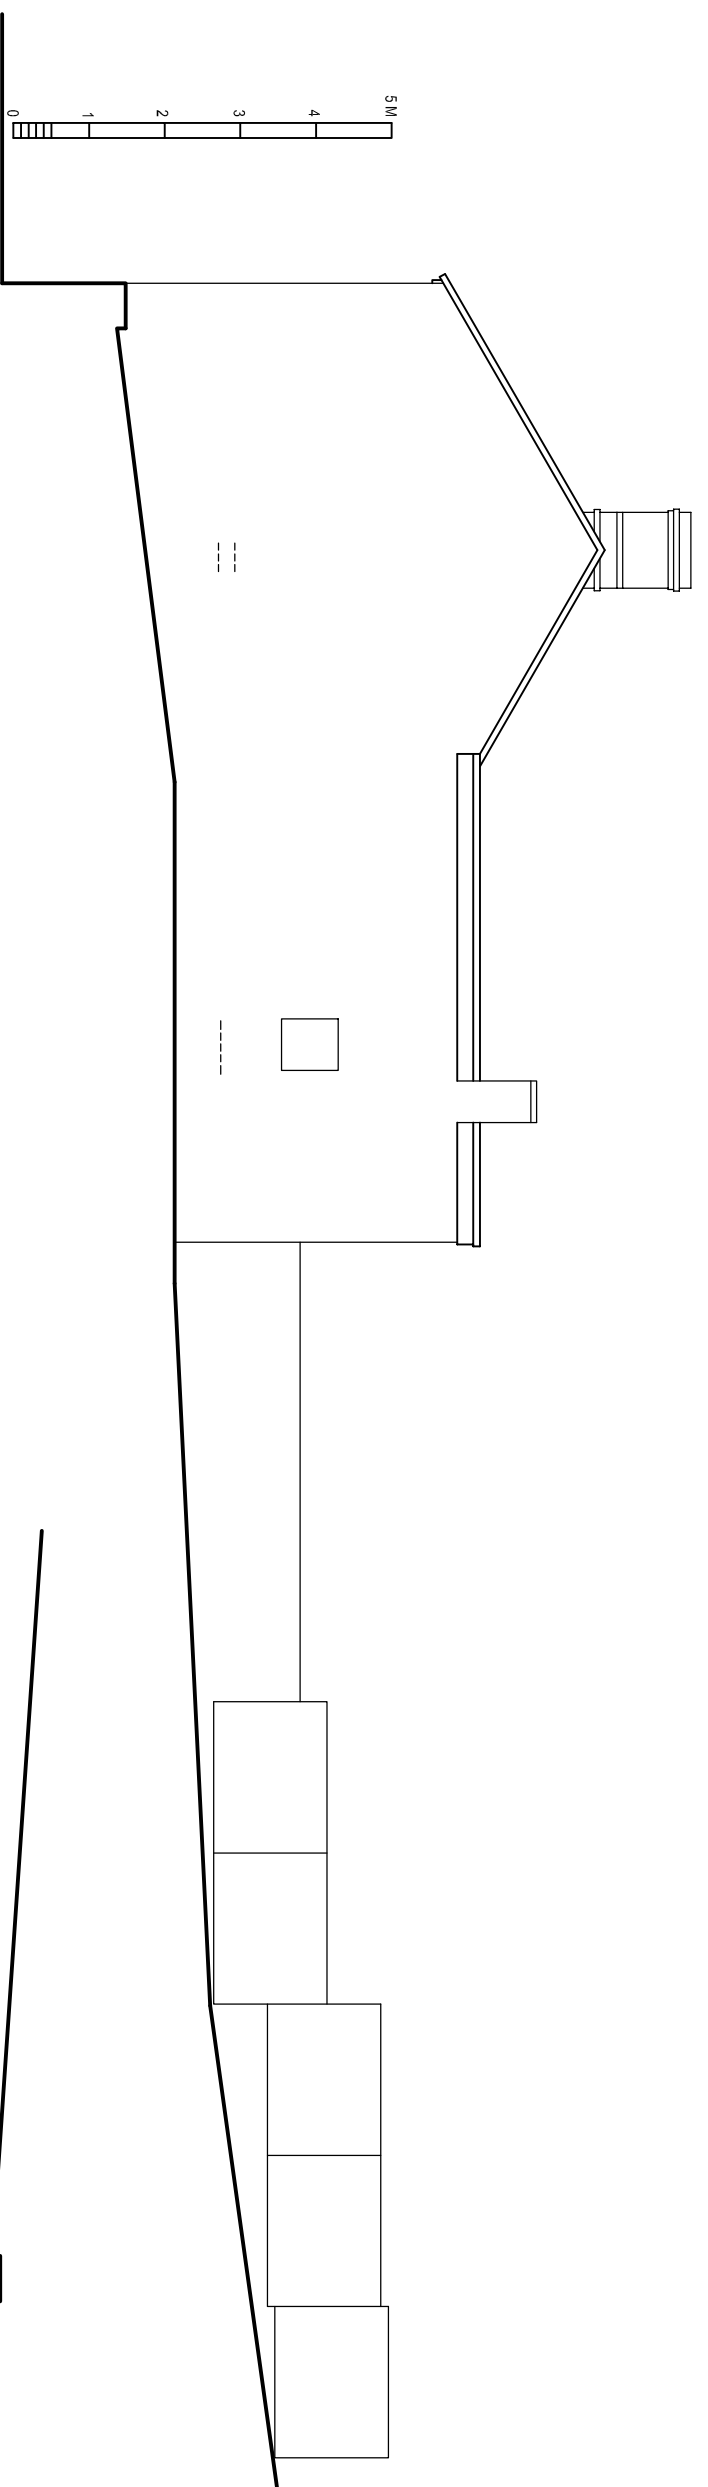


EXISTING GINE EAST ELEVATION

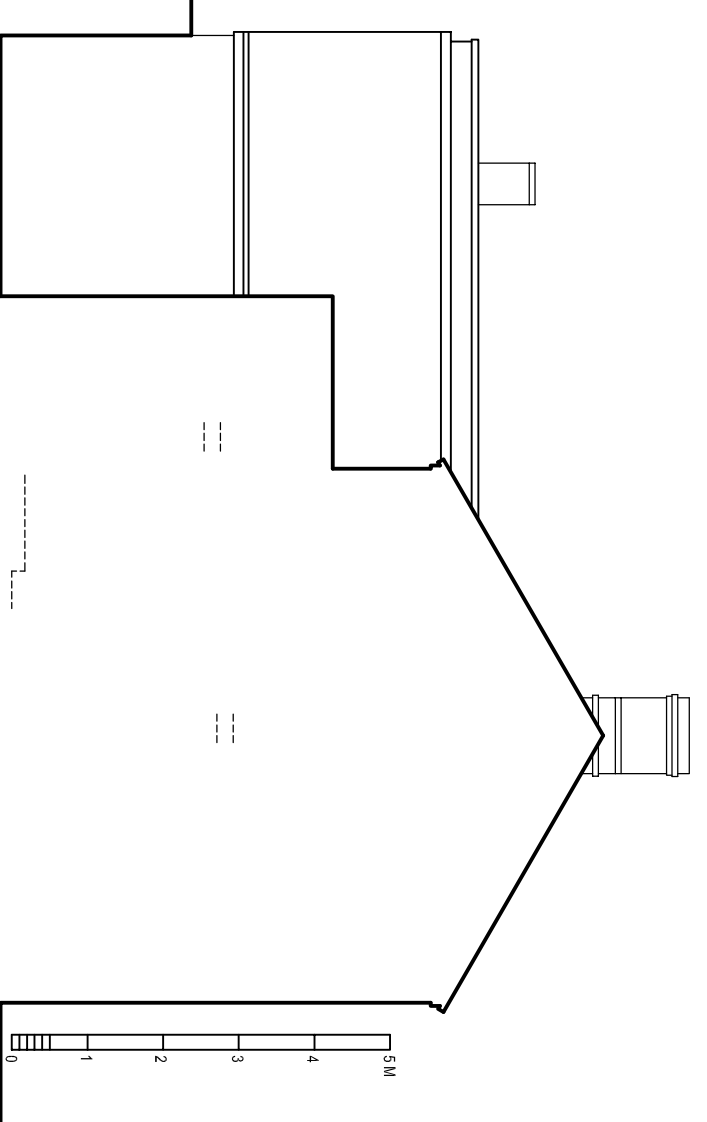

EXISTING WEST END ELEVATION

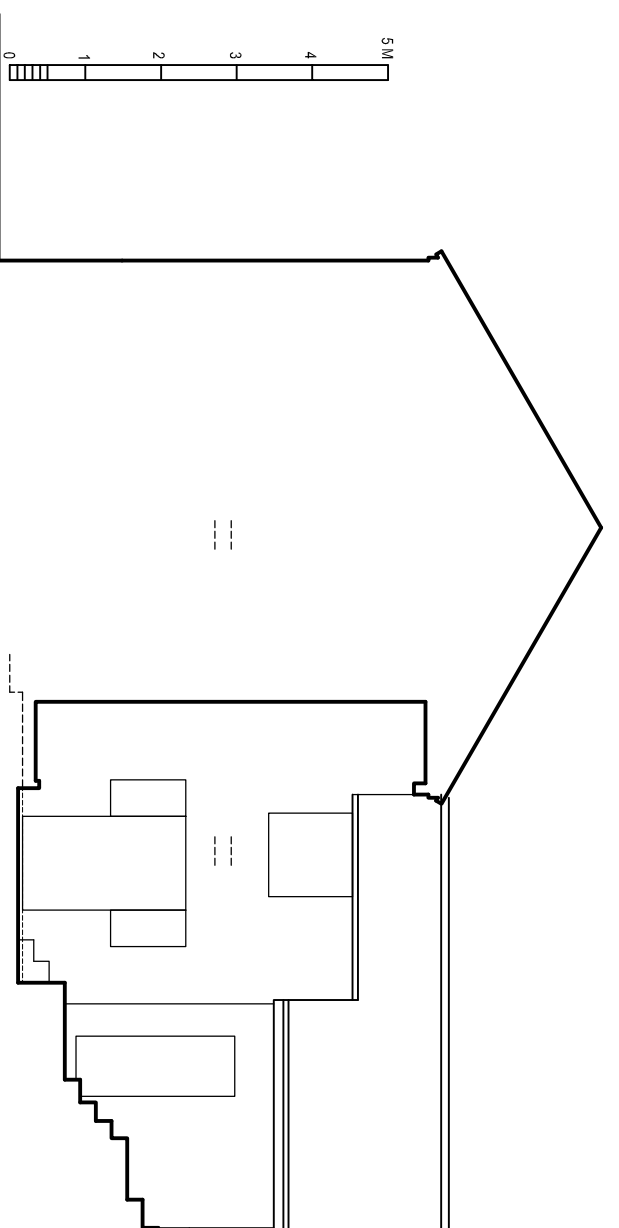

EXISTING SIDE EAST SECTION ELEVATION

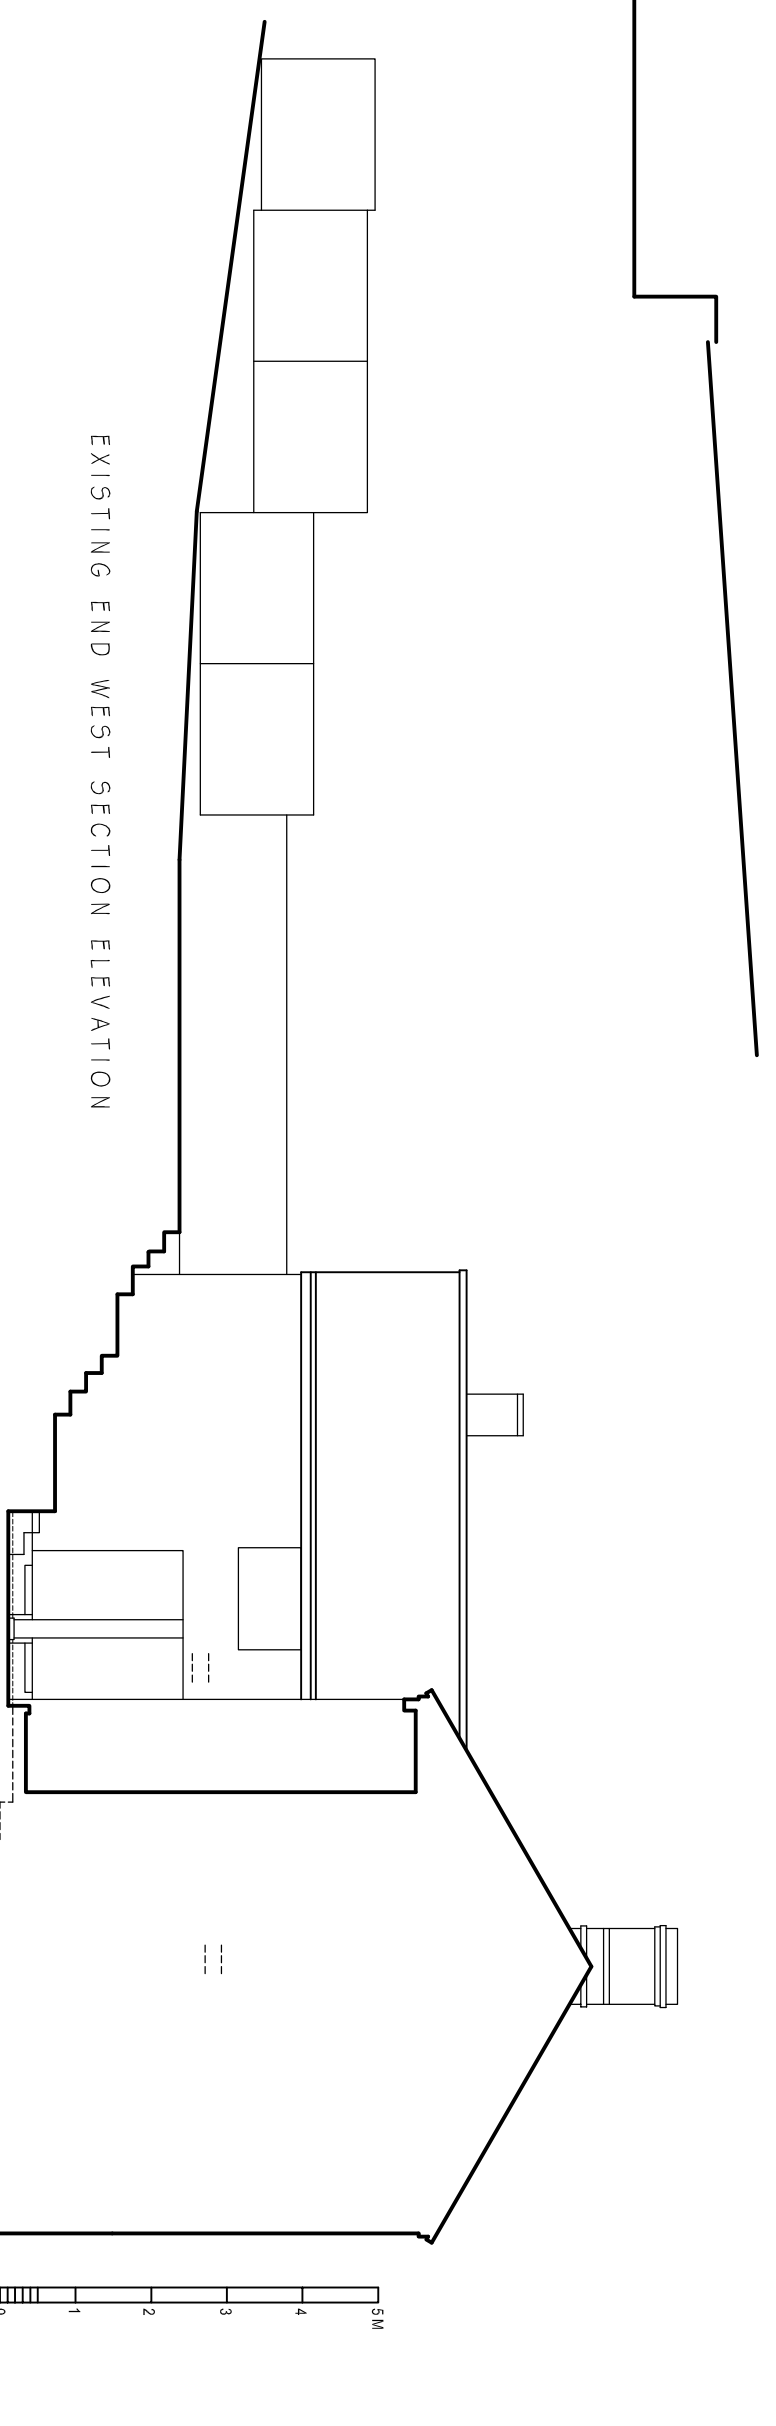


EXISTING END WEST SECTION ELEVATION

# PLANNING

Planning and Building Regulations Design Consultants  
Architectural Technologists  
Local Authorities Planning Agent Group Member  
Local Authorities Building Control Partner Member  
Planning Portal Professional Status  
Landmark and Proming Member  
Planning Appeal Consultants

[www.cadmonkies.co.uk](http://www.cadmonkies.co.uk)  
[cadmonkies@btconnect.com](mailto:cadmonkies@btconnect.com)  
01280 - 70 44 44

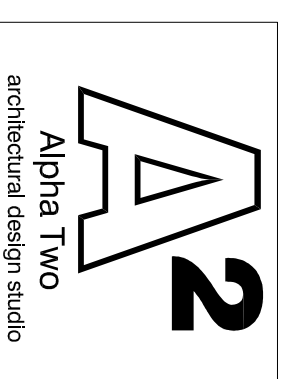

Head Office : The Beathouse, 19 Westminster Court,  
BRACKLEY, Northants, NN15 7ED  
London Office : Studio 82, Headcorn Road,  
Thornon Heath, London, CR7 8JQ  
Cardiff Office : Studio 42 Casha Yard,  
Richmond, LONDON, TW10 6TF

CLIENT: Mr and Mrs M Collin  
ADDRESS: The Old Bank, Main Street  
TINGEWICK, MK18 4NN  
CONTACT: Mr M Collin  
SITE: The Old Bank,  
Main Street  
TINGEWICK, MK18 4NN

SCHEME: Proposed Two Storey Rear Extension,  
Loft Conversion, Detached Garage with  
Associated Internal / External Works.

DRAWING TITLE: Existing Plans

DATE: April 2022  
DRAWN: david berouis

SCALE: 1:100  
REV: A2

DRAWING No: P/22/080/003