

PLANNING

Planning and Building Regulations Design Consultants
Architectural Technologists
Local Authorities Planning Agent Group Member
Local Authorities Building Control Partner Member
Planning Portal Professional Status
Landmark and Promag Member
Planning Appeal Consultants

www.cadmonkies.co.uk
cadmonkies@btconnect.com
01280 - 70 44 44



Head Office : The Boat House, 19 Westminster Croft,
BRACKLEY, Northants, NN13 7ED
London Offices : Studio A2, Headcorn Road,
Thornton Heath, London, CR7 6JQ
Cadmonkies, Studio A2 Castle Yard,
Richmond, LONDON, TW10 5TF

CLIENT:
Mr and Mrs M Collin

ADDRESS:
The Old Bank, Main Street
TINGEWICK, MK18 4NN

CONTACT:
Mr M Collin

SITE:
The Old Bank,
Main Street
TINGEWICK, MK18 4NN

SCHEME:
Proposed Two Storey Rear Extension,
Loft Conversion, Detached Garage with
Associated Internal / External Works.


DRAWING TITLE:
Location, Block and Site
Plan

DATE: April 2022
DRAWN: david berthous


SCALE: 1:1250, 1:500
1:200
REV: A3 @

DRAWING No:


P/22/080/001

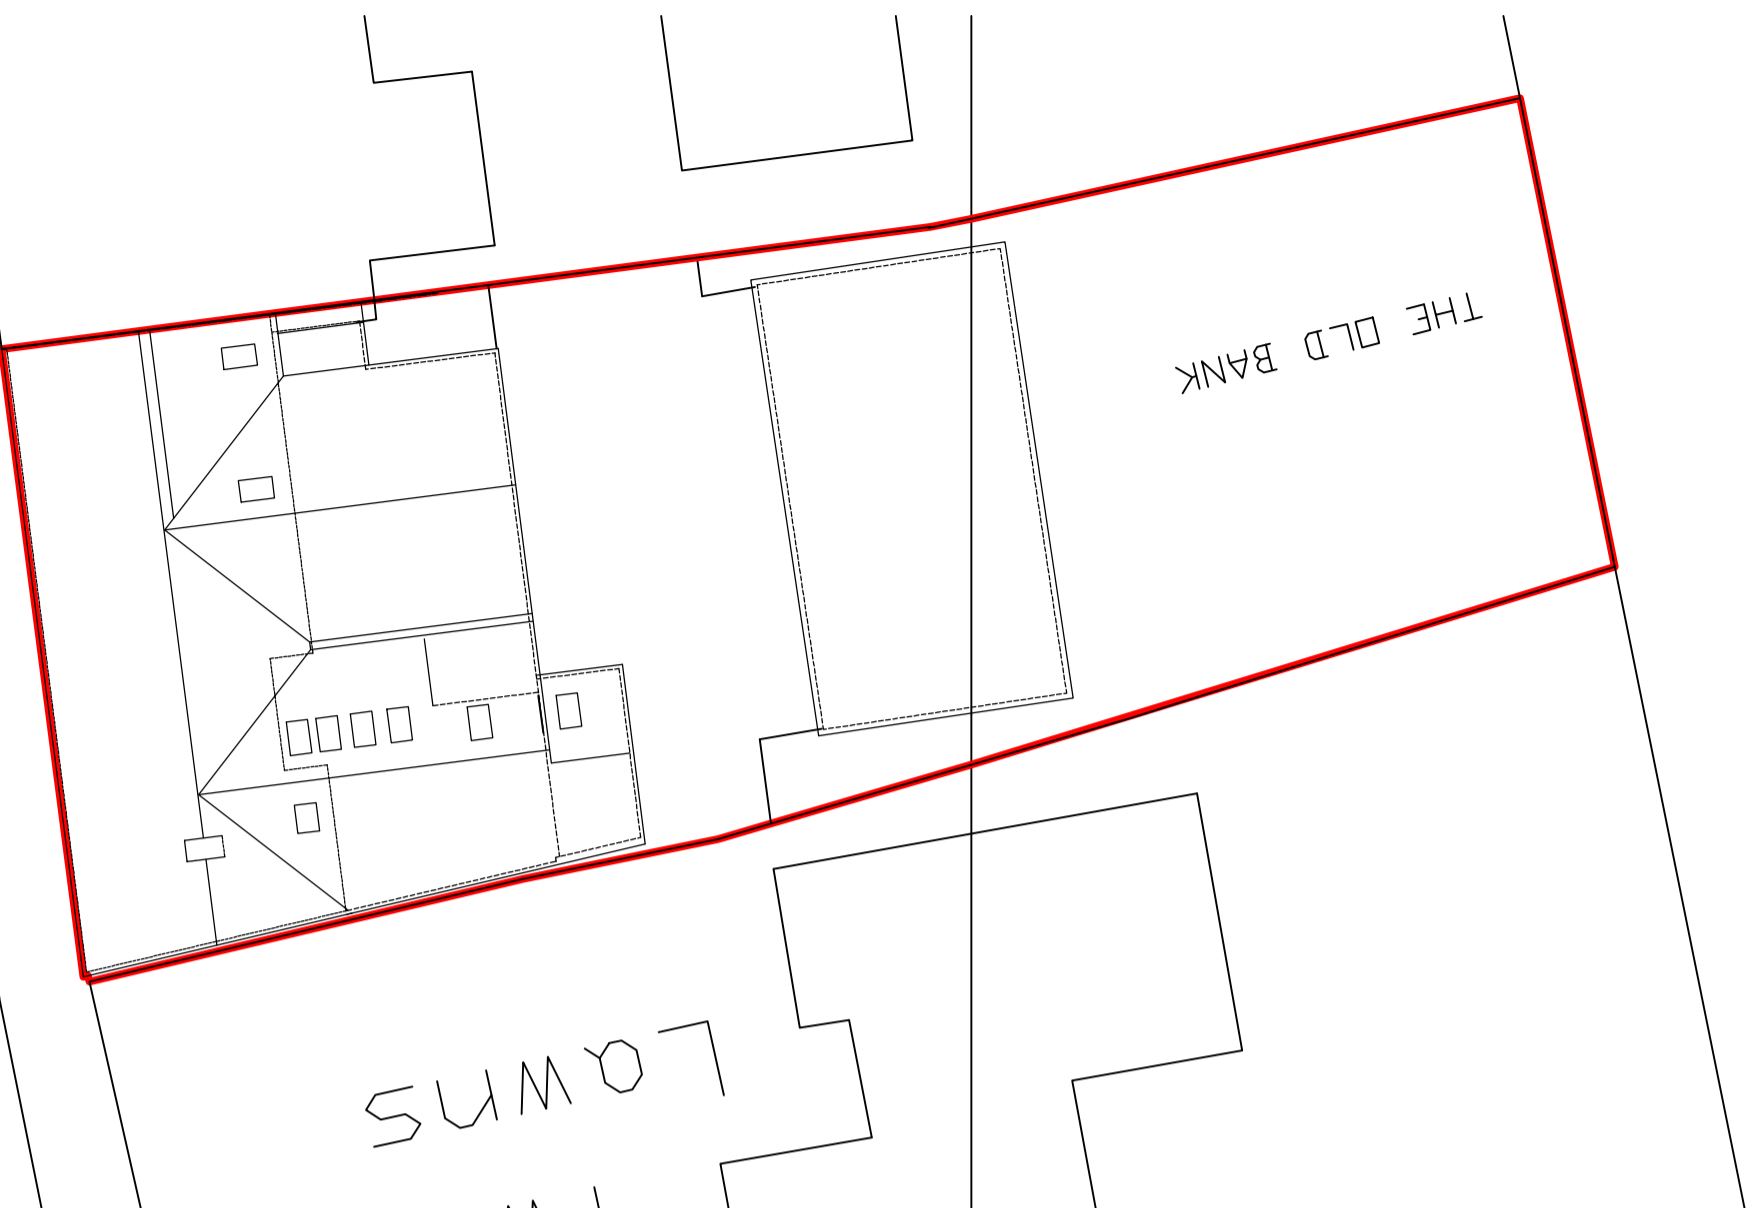

Site Plan 1:200

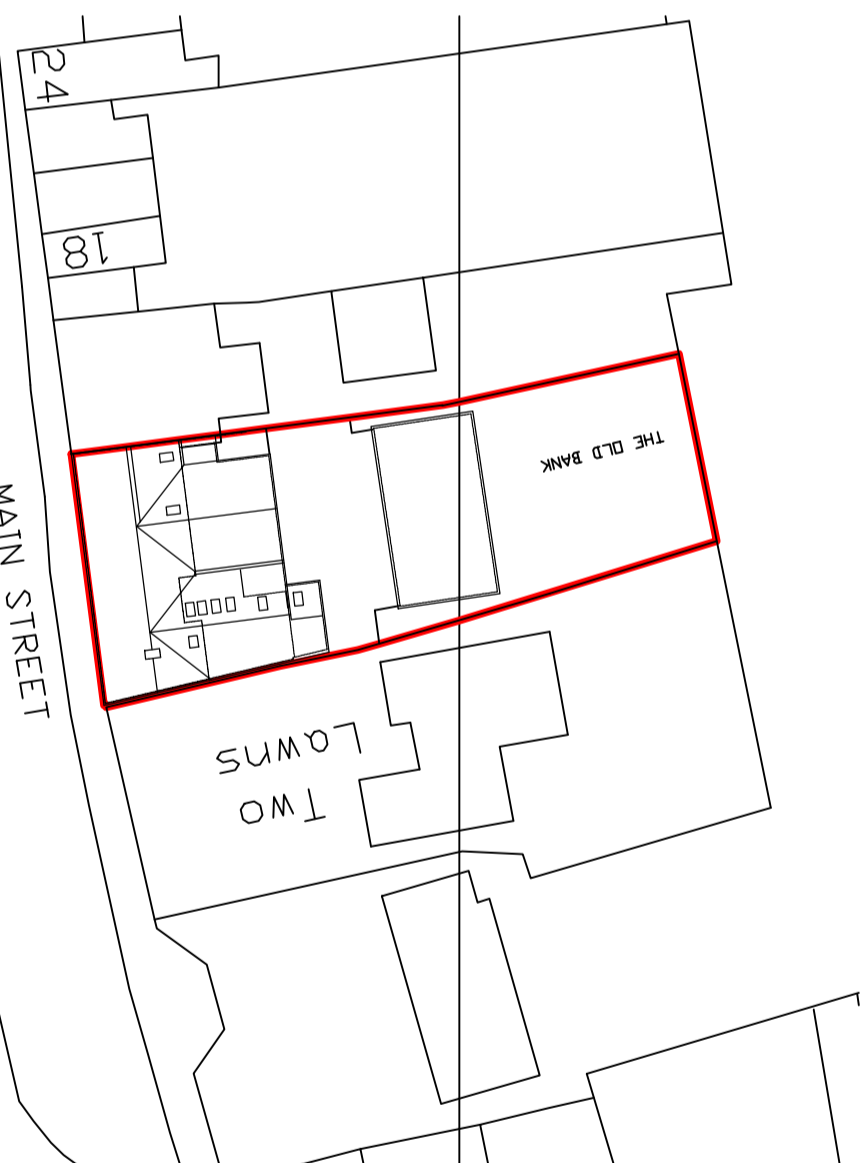

Block Plan 1:500

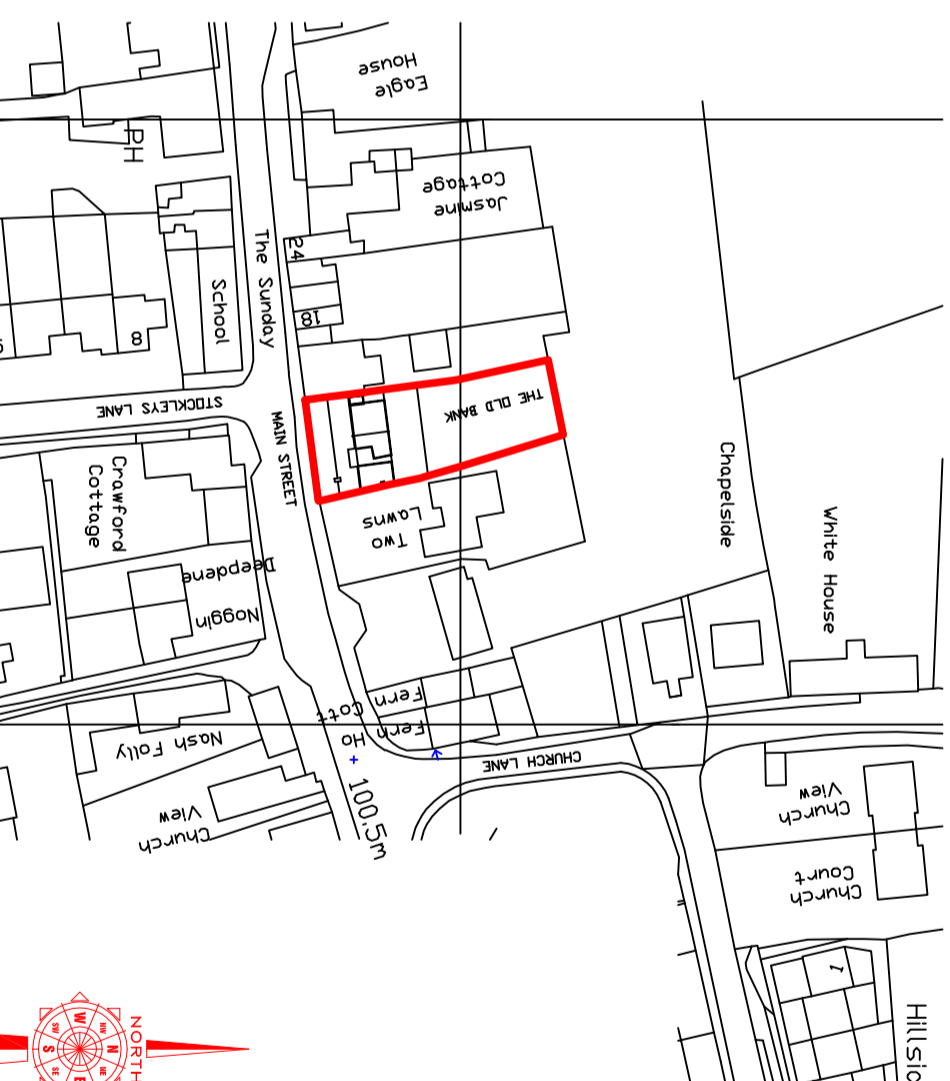

Existing Location Plan 1:1250

