




PROPOSED FRONT SOUTH ELEVATION

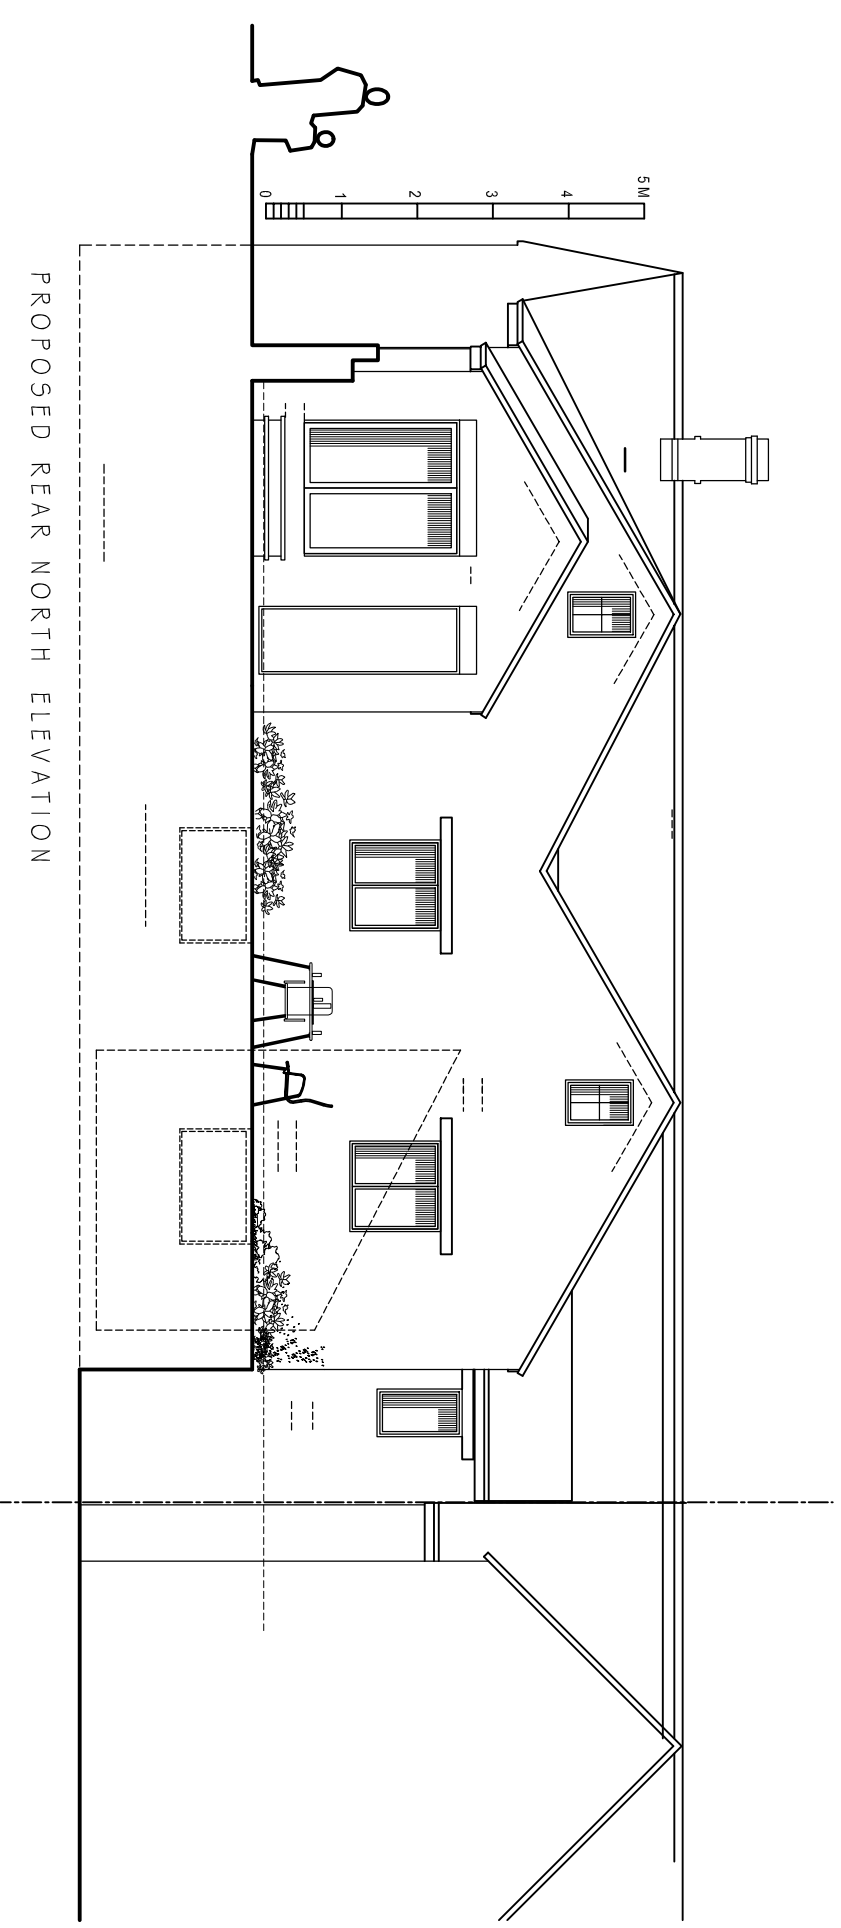


PROPOSED REAR NORTH ELEVATION

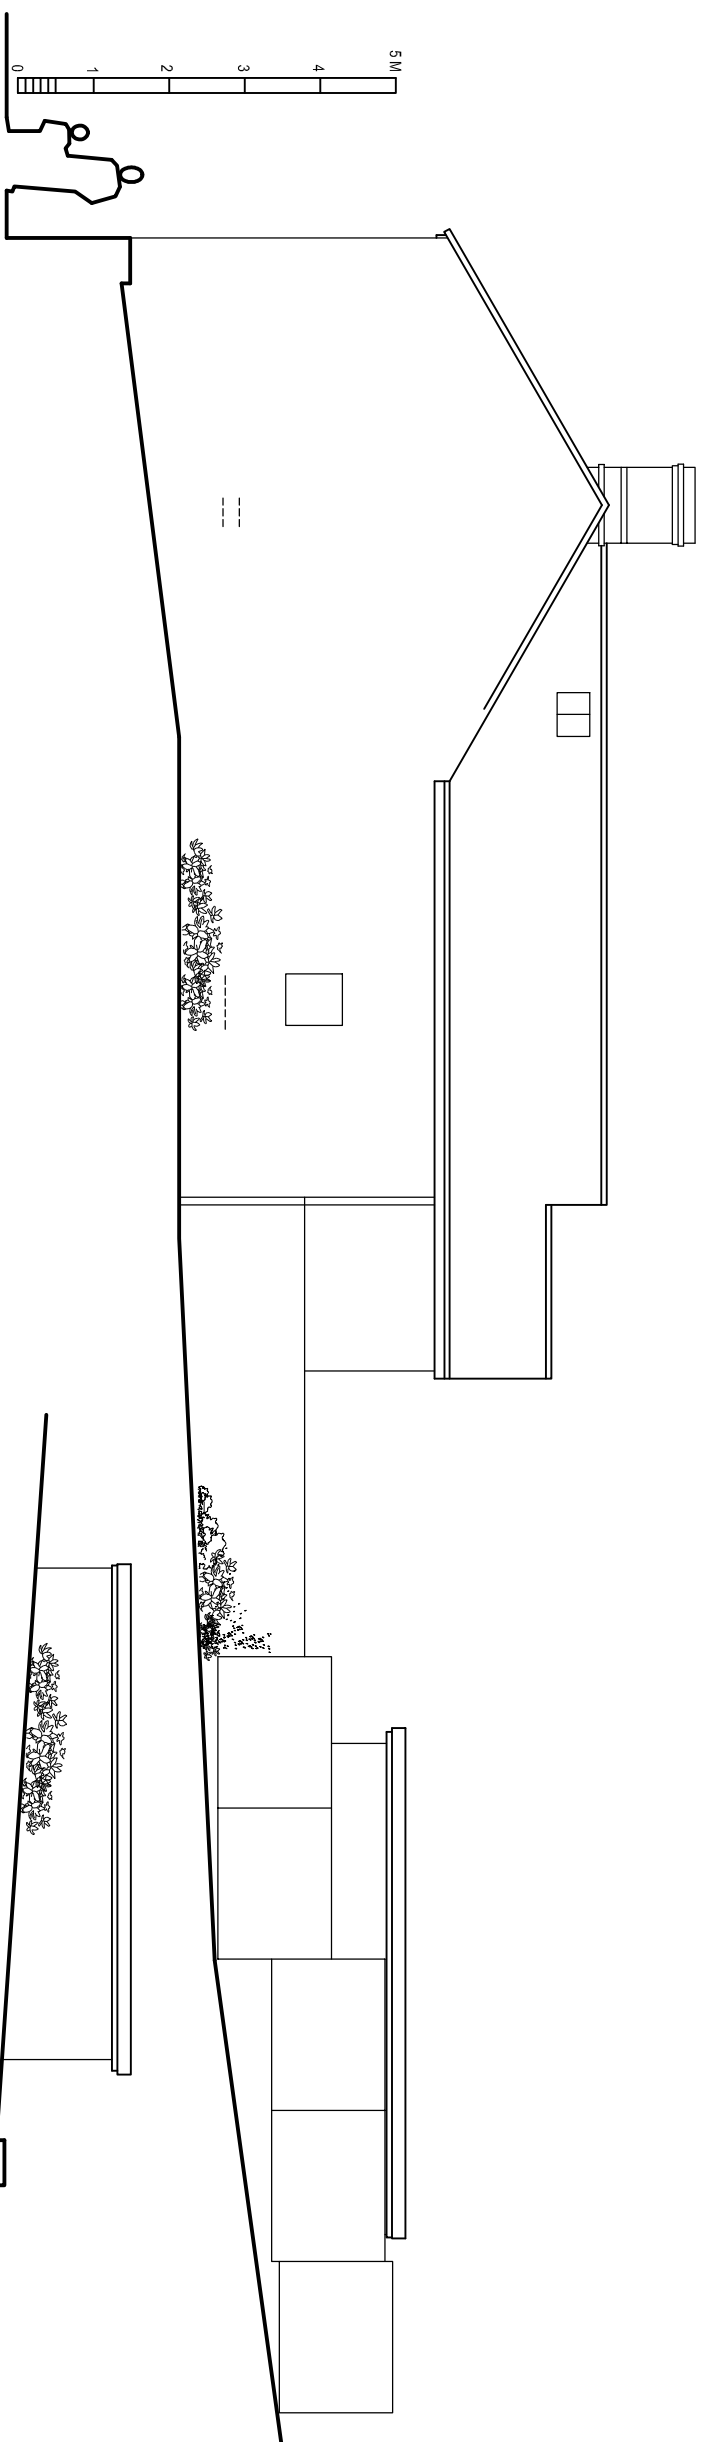


PROPOSED SIDE EAST ELEVATION

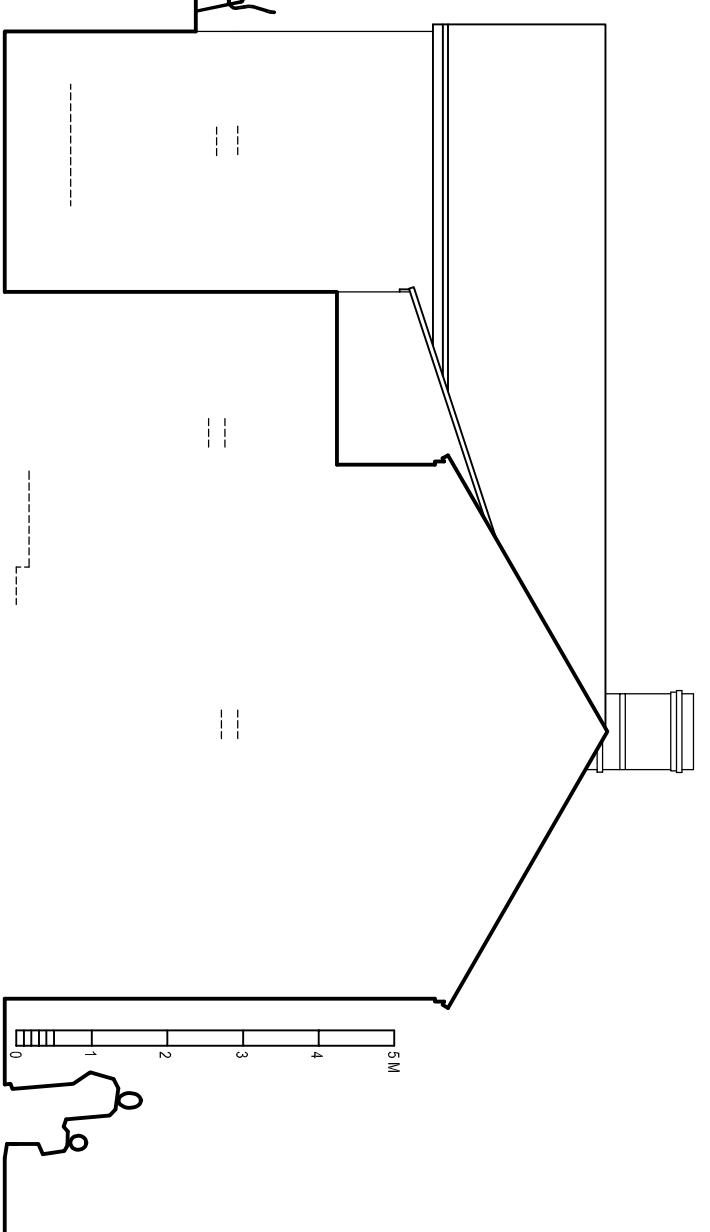

PROPOSED WEST END ELEVATION

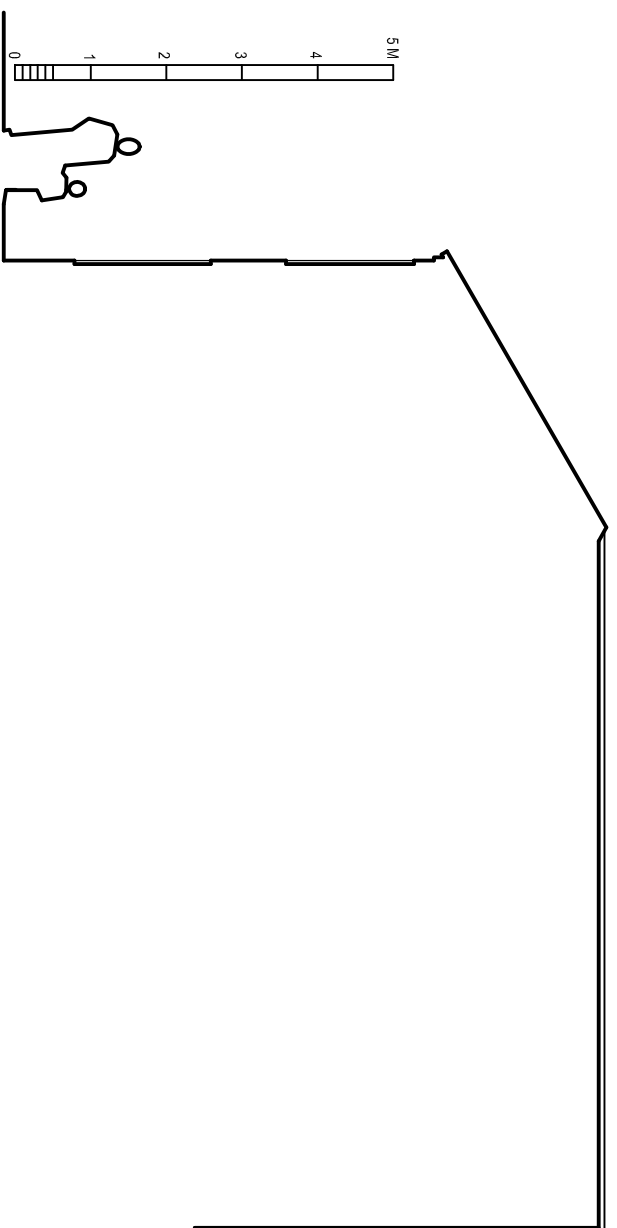

PROPOSED SIDE EAST SECTION ELEVATION

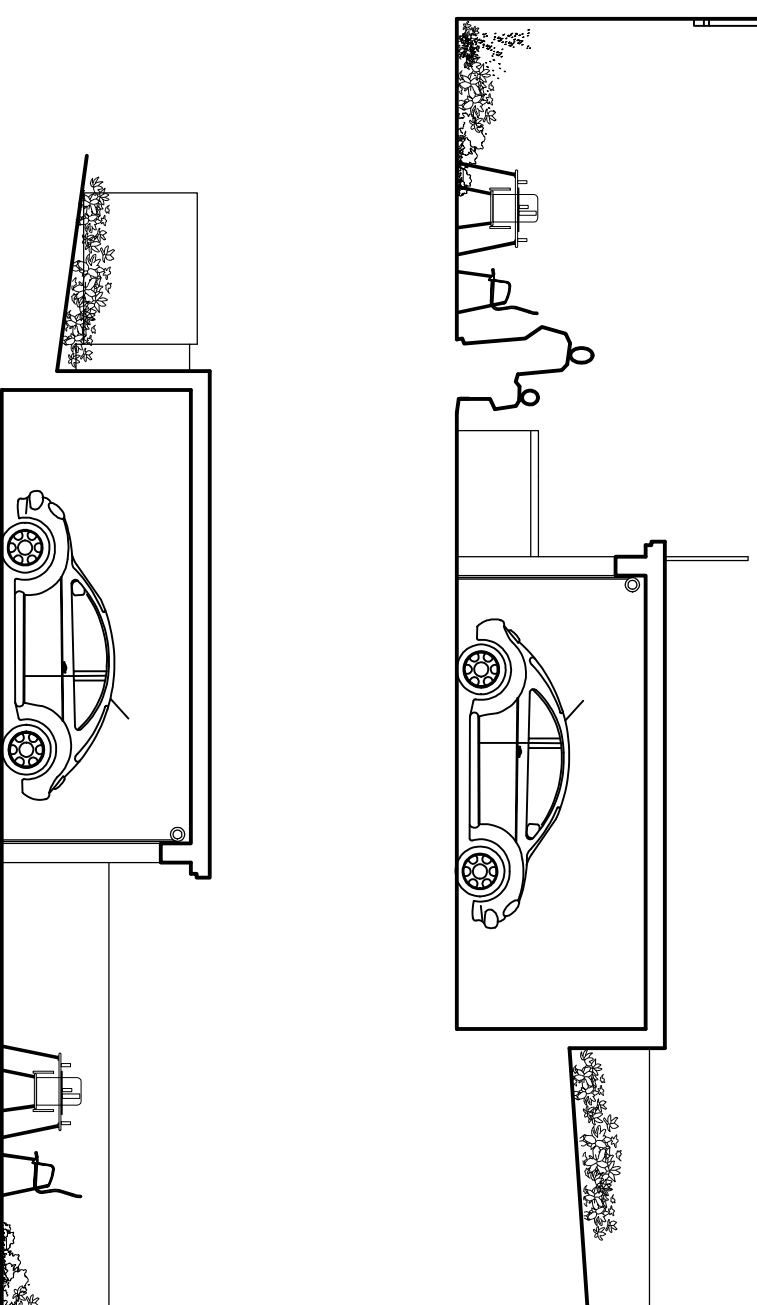


PROPOSED END WEST SECTION ELEVATION

PLANNING

Planning and Building Regulations Design Consultants
 Architectural Technologists
 Local Authorities Planning Agent Group Member
 Local Authorities Building Control Partner Member
 Planning Portal Professional Status
 Landmark and Pre-empt Member
 Planning Appeal Consultants

www.cadmonkies.co.uk
cadmonkies@btconnect.com
 01280 - 70 44 44

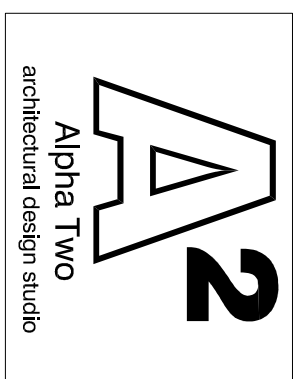

Head Office : The Beathouse, 19 Westminster Court,
 BRACKLEY, Northants, NN15 7ED
 London Offices : Studio A2, Headroom Road,
 Thornton Heath, London, CR7 8AQ
 Cadmonkies Studio A2 Casha Yard,
 Richmond, LONDON, TW9 0TF

CLIENT: Mr and Mrs M Collin

ADDRESS: The Old Bank, Main Street
 TINGEWICK, MK1 8 4NN

CONTACT: Mr M Collin

SITE: The Old Bank,
 Main Street
 TINGEWICK, MK1 8 4NN

SCHEME: Proposed Two Storey Rear Extension,
 Loft Conversion, Detached Garage with
 Associated Internal / External Works.

DRAWING TITLE: Proposed Plans

DATE: April 2022
 DRAWN: david berouis

SCALE: 1:100
 REV: A2

DRAWING No: P/22/080/005