




01 EXISTING FRONT ELEVATION  
scale 1:50

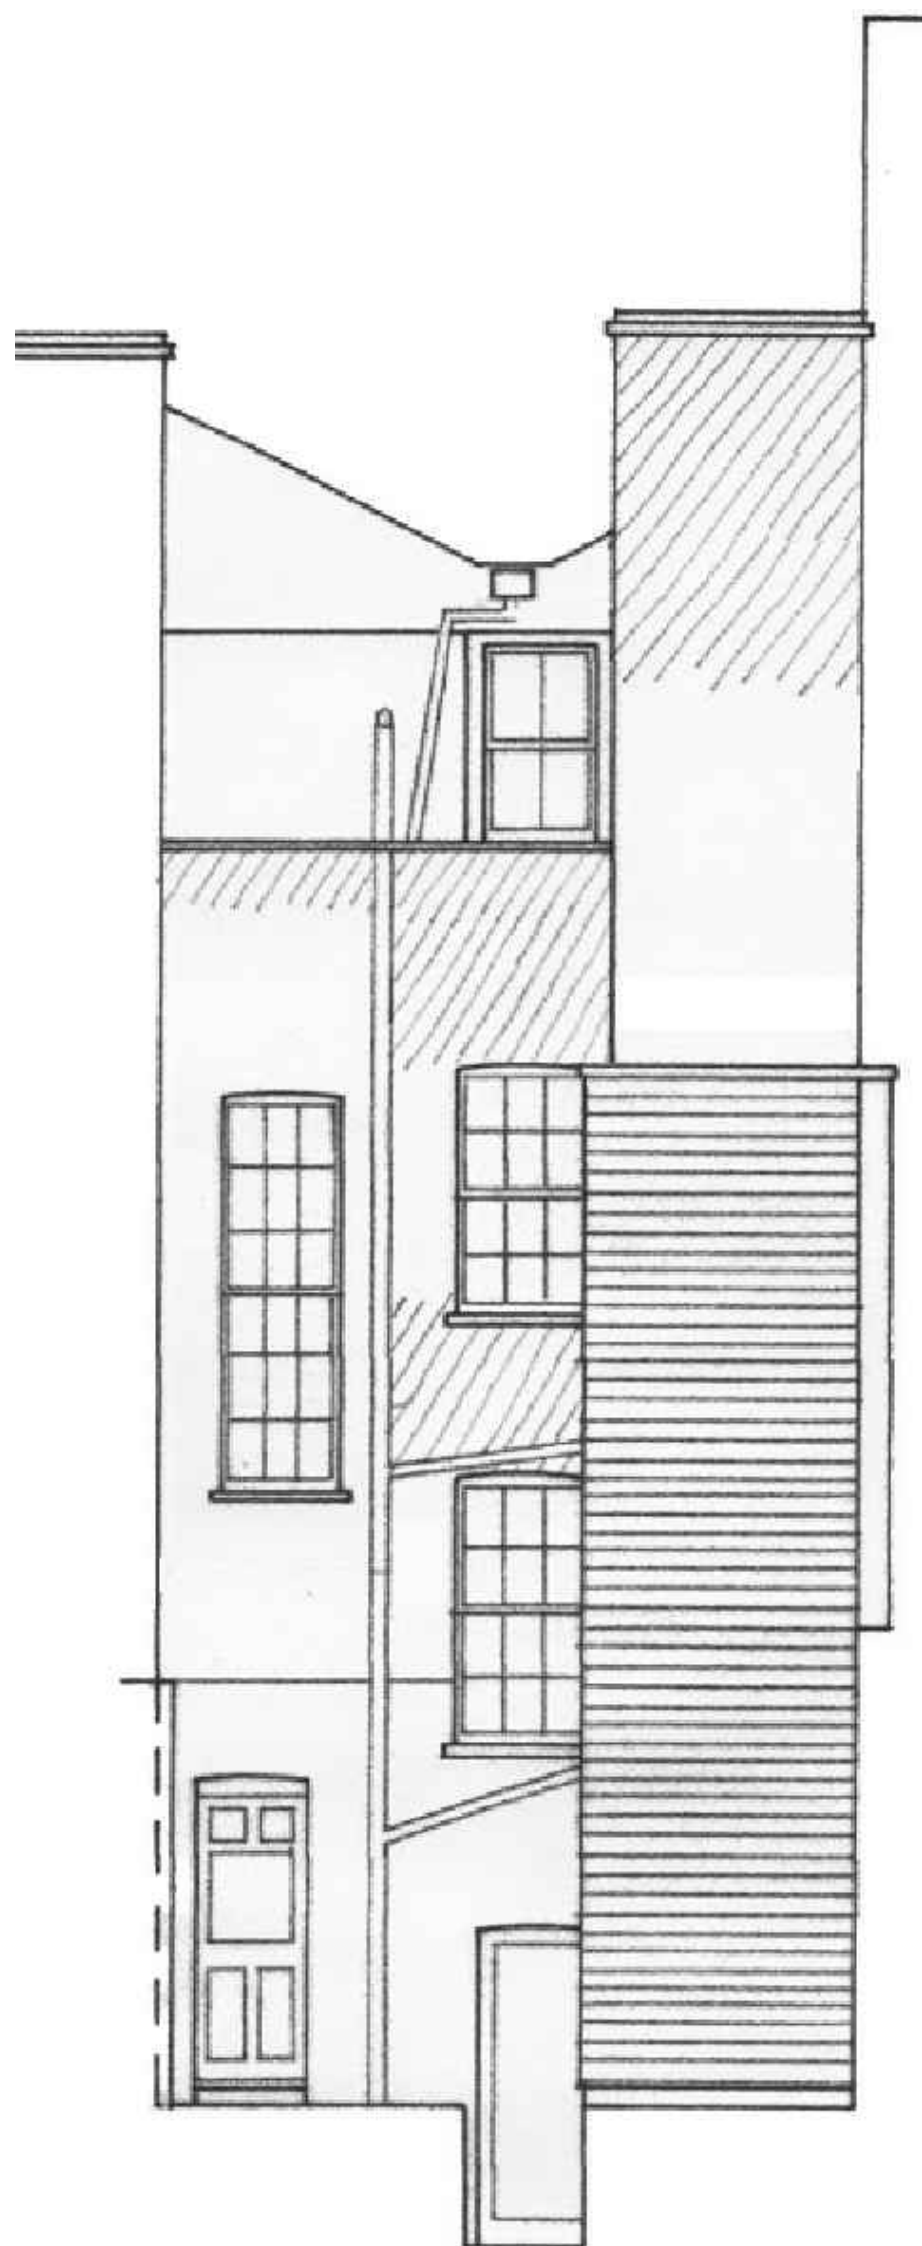

02 EXISTING REAR ELEVATION  
scale 1:50

NOTE: THESE DRAWINGS ARE EXTRACTED FROM A PREVIOUS APPLICATION



project  
6 SHOULDHAM STREET, LONDON W1H 5FH

**BRIAN O'REILLY ARCHITECTS**  
31 Oval Road, London, NW1 7EA +44 (0)20 7267 1184  
www.brianoreillyarchitects.com mail@brianoreillyarchitects.com

REV. A - existing elevations 29.03.2022

status / number scale  
ELEVATION/540-200-E 1:50 @ A3

drawing date  
EXISTING FRONT &  
REAR ELEVATION 25.02.2022